




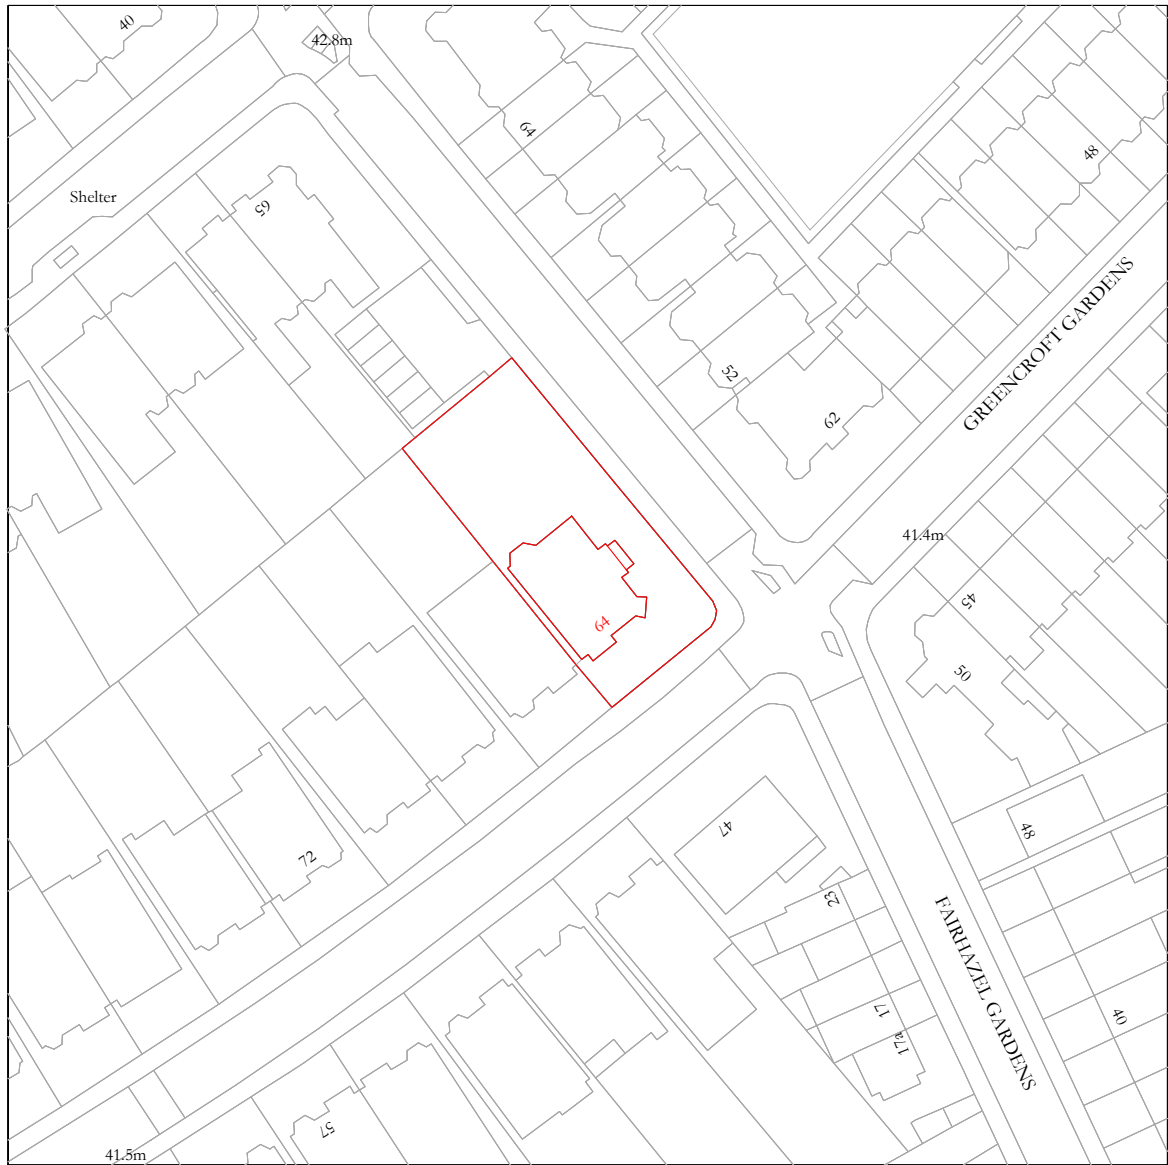

Location Plan. Scale 1:1250

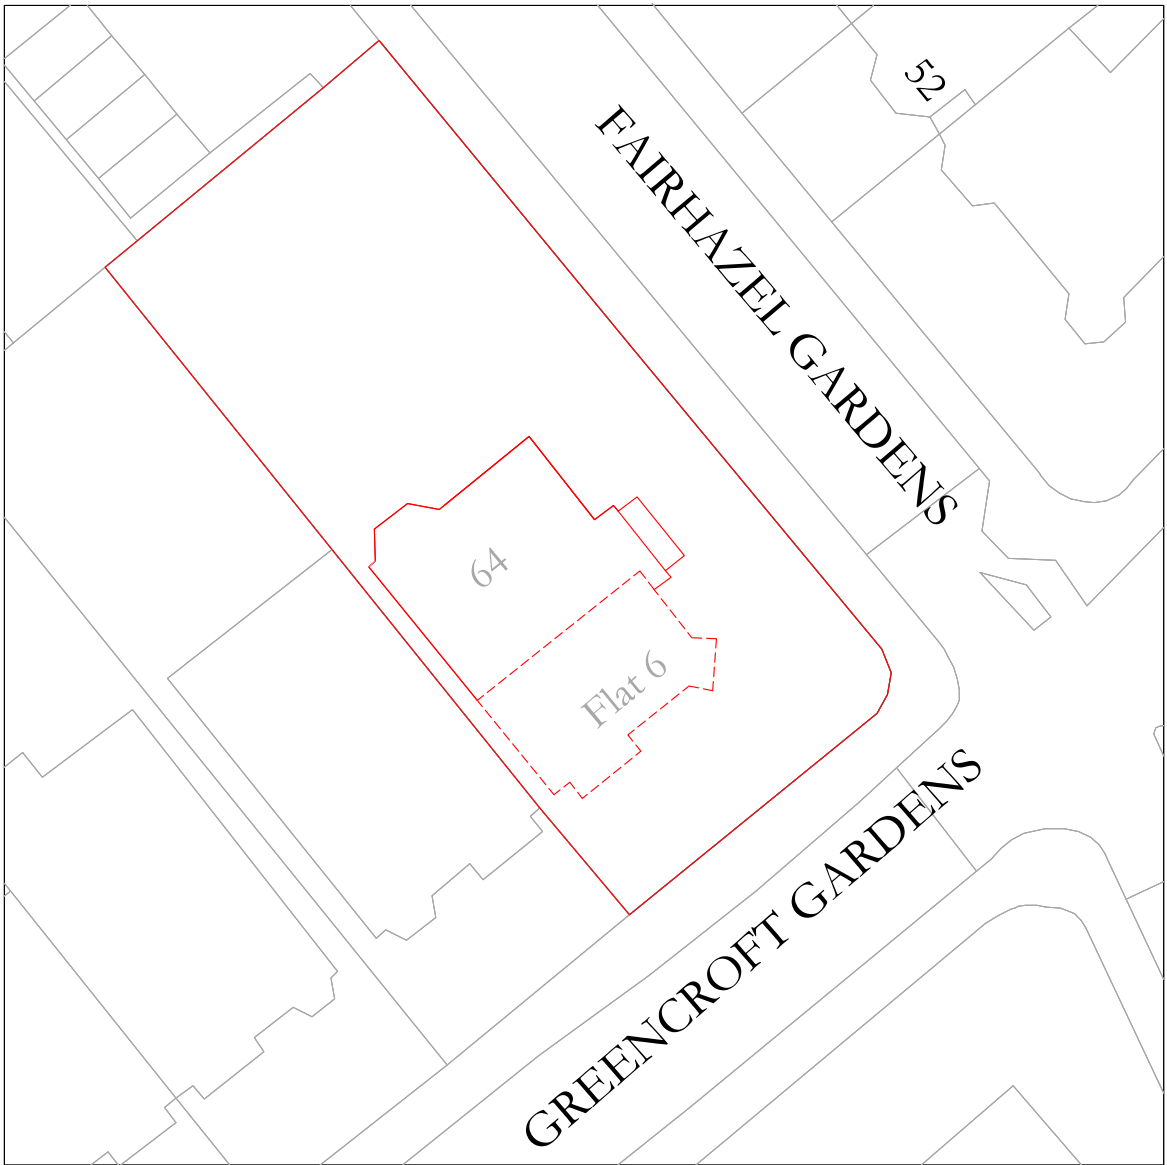

Site Plan. Scale 1:500

 

		
Client: Ms Gaelle Lamotte		Drawing title: Site and Location Plans
Project: Flat 6, 64 Greencroft Gardens NW6 3JH, London		Date: 01.02.2023
		Drawing No: L 101