

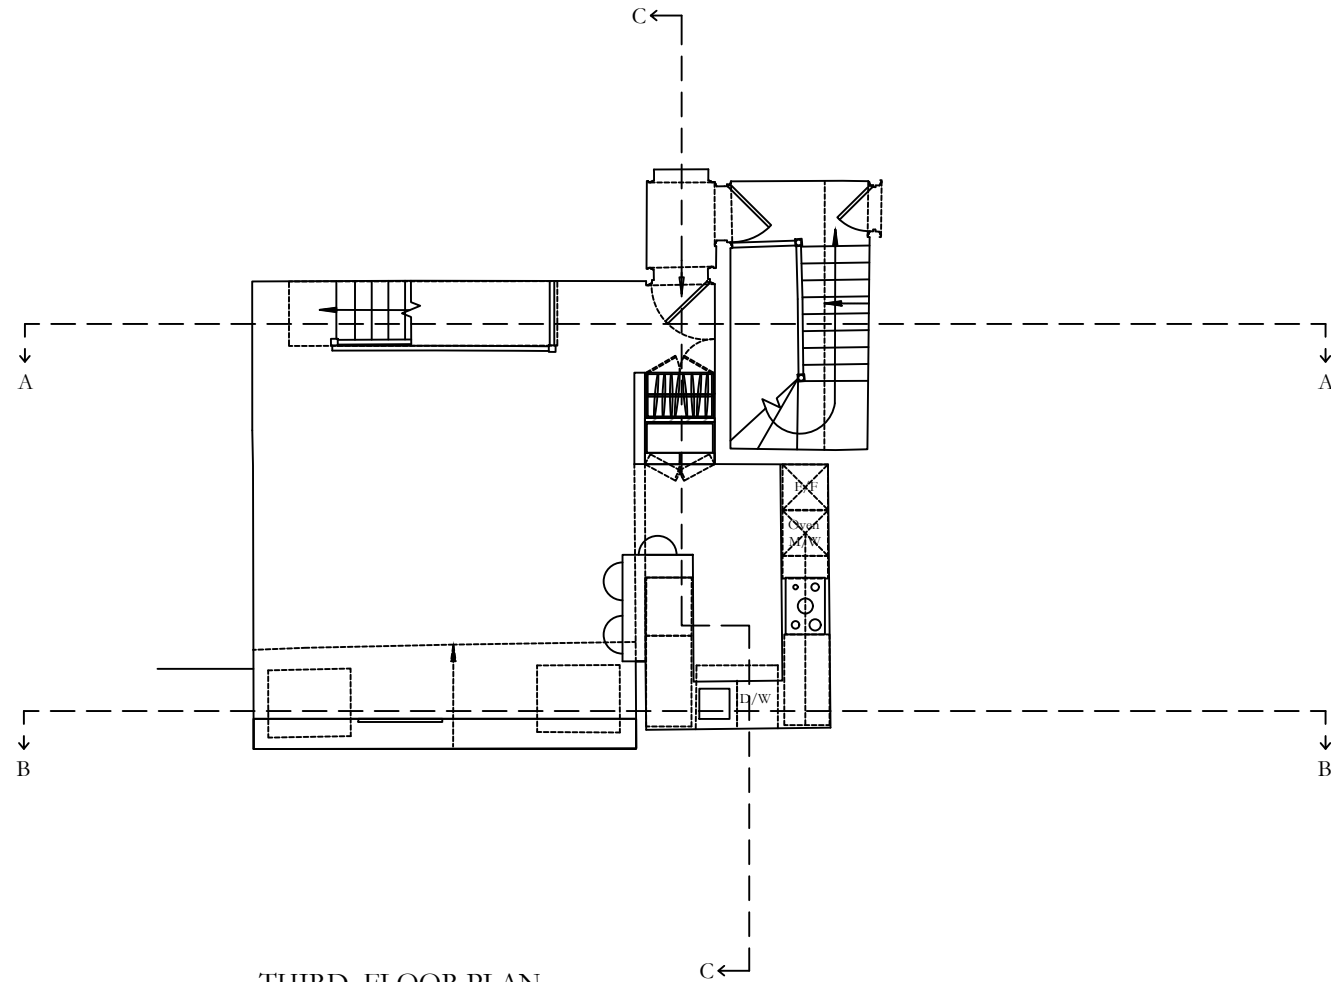


SECOND FLOOR PLAN

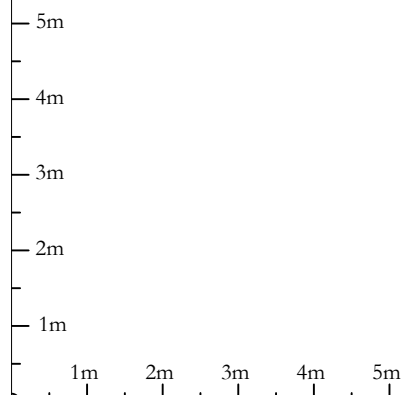

			
Client: Ms Gaelle Lamotte		Drawing title: Proposed Second Floor Plan	
Project: Flat 6, 64 Greencroft Gardens NW6 3JH, London	Scale: 1:50@A1/1:100@A3		Drawn by:
	Date: 24.10.2023		Checked by: P 101




THIRD FLOOR PLAN





New Walls



5m  
4m  
3m  
2m  
1m

1m 2m 3m 4m 5m

	
Client: Ms Gaelle Lamotte	Drawing title: Proposed Third Floor Plan
Project: Flat 6, 64 Greencroft Gardens NW6 3JH, London	Scale: 1:50@A1/1:100@A3
Date: 19.01.2024	Drawing No: P 102 A
Drawn by:	Checked by:

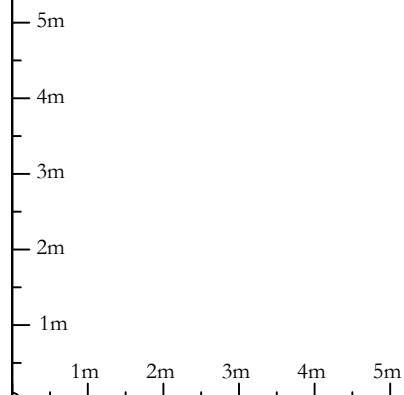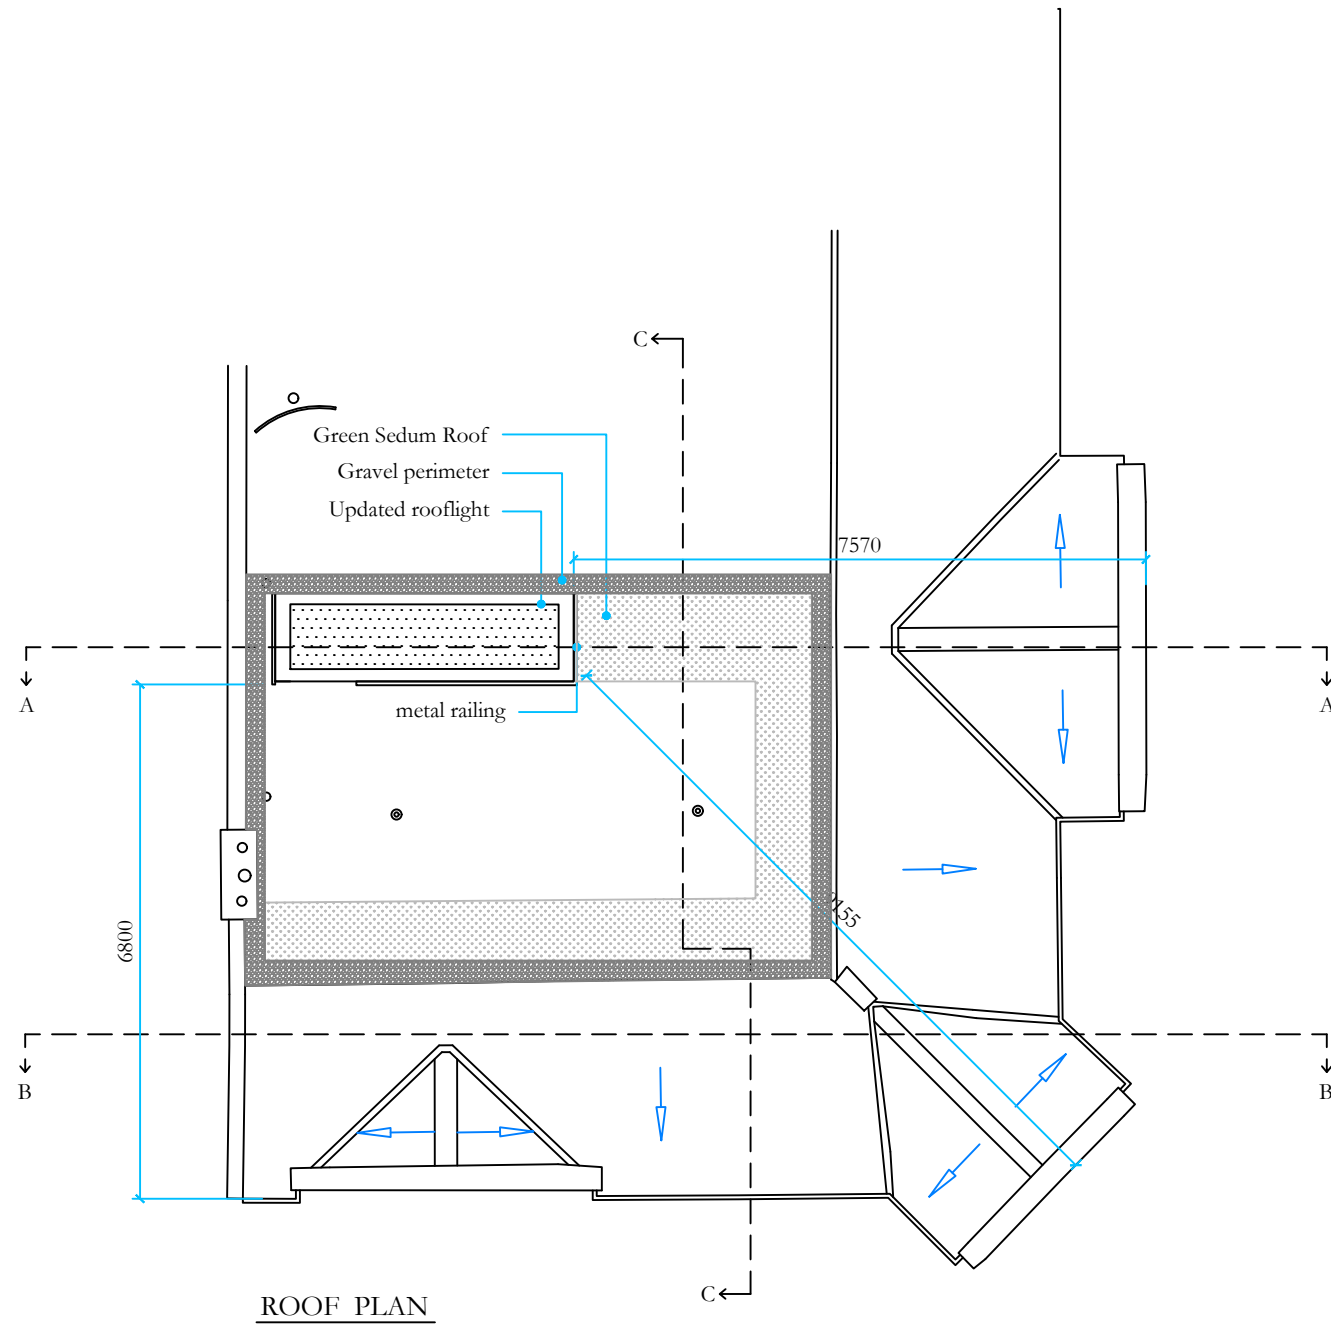


Client: Ms Gaelle Lamotte		Drawing title: Proposed Roof Plan	
Project: Flat 6, 64 Greencroft Gardens NW6 3JH, London	Scale: 1:50@A1/1:100@A3	Drawn by:	Checked by:
		Date: 19.01.2024	Drawing No: P 103 A

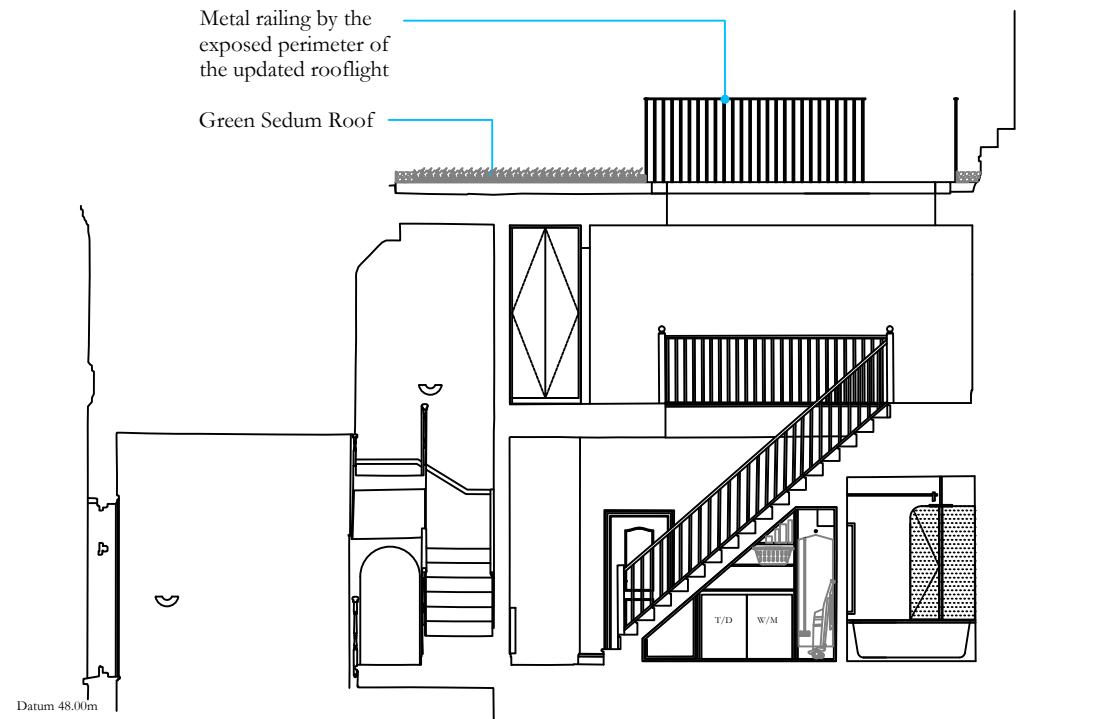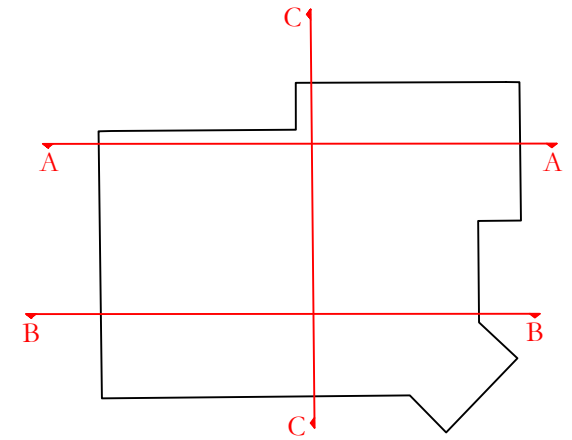

SECTION AA



SECTION BB

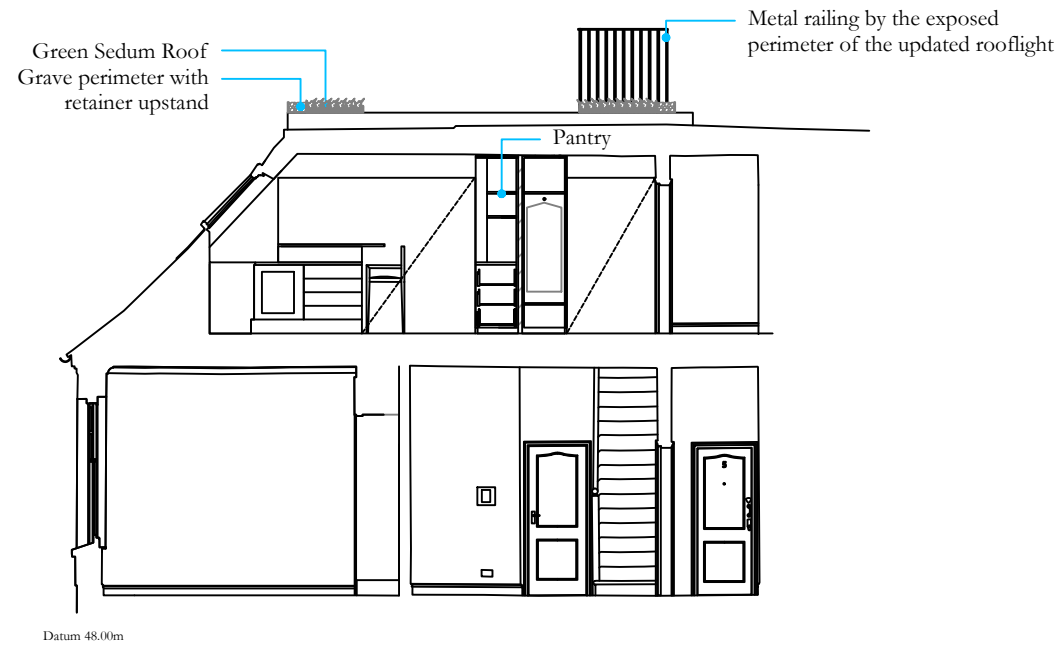

SECTION CC



New Walls

5m  
4m  
3m  
2m  
1m

1m 2m 3m 4m 5m

Client: Ms Gaelle Lamotte		Drawing title: Proposed Section AA, BB, CC	
Project: Flat 6, 64 Greencroft Gardens NW6 3JH, London	Scale: 1:50@A1/1:100@A3	Drawn by:	Checked by:
		Date: 19.01.2024	Drawing No: P 104 A




Datum 40.00m

ELEVATION 1




Datum 40.00m

ELEVATION 2

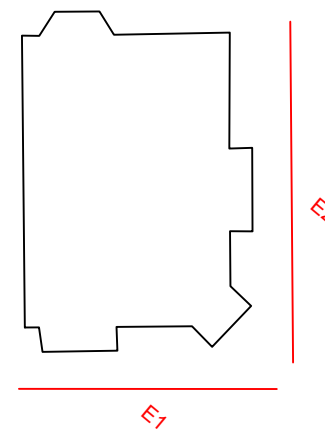

5m  
4m  
3m  
2m  
1m

1m 2m 3m 4m 5m

			
Client: Ms Gaelle Lamotte		Drawing title: Proposed Elevations 1 & 2	
Project: Flat 6, 64 Greencroft Gardens NW6 3JH, London	Scale: 1:50@A1/1:100@A3	Drawn by:	Checked by:
	Date: 19.01.2024	Drawing No: P 105 A	