




Existing Ground Floor

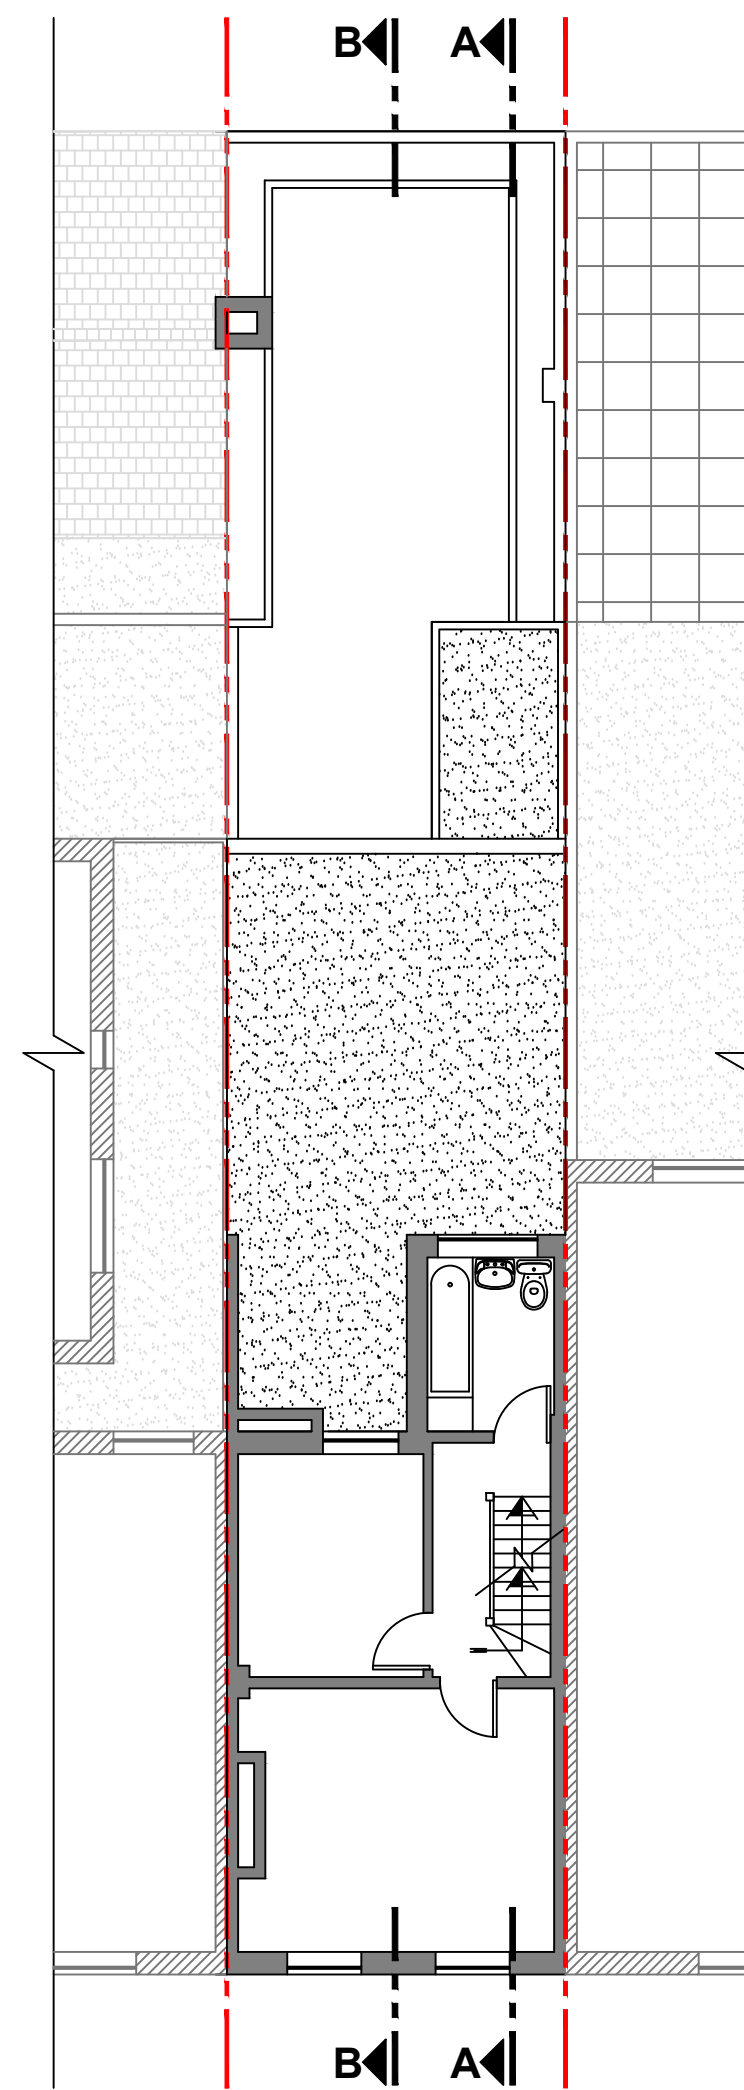

Existing First Floor

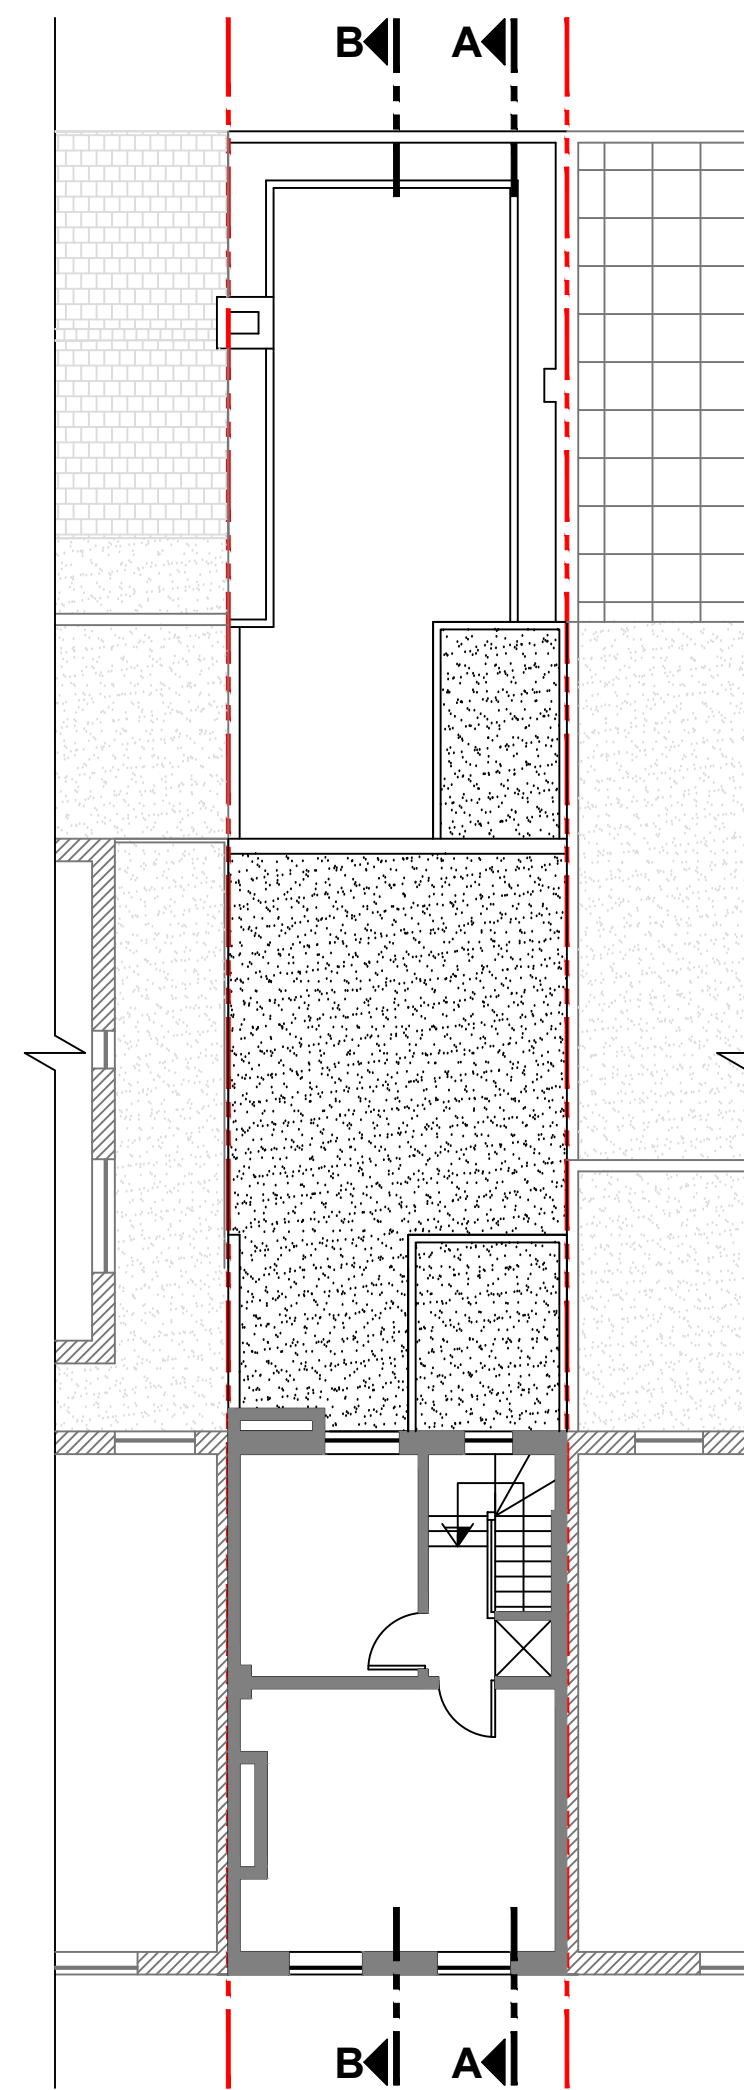


Existing Second Floor

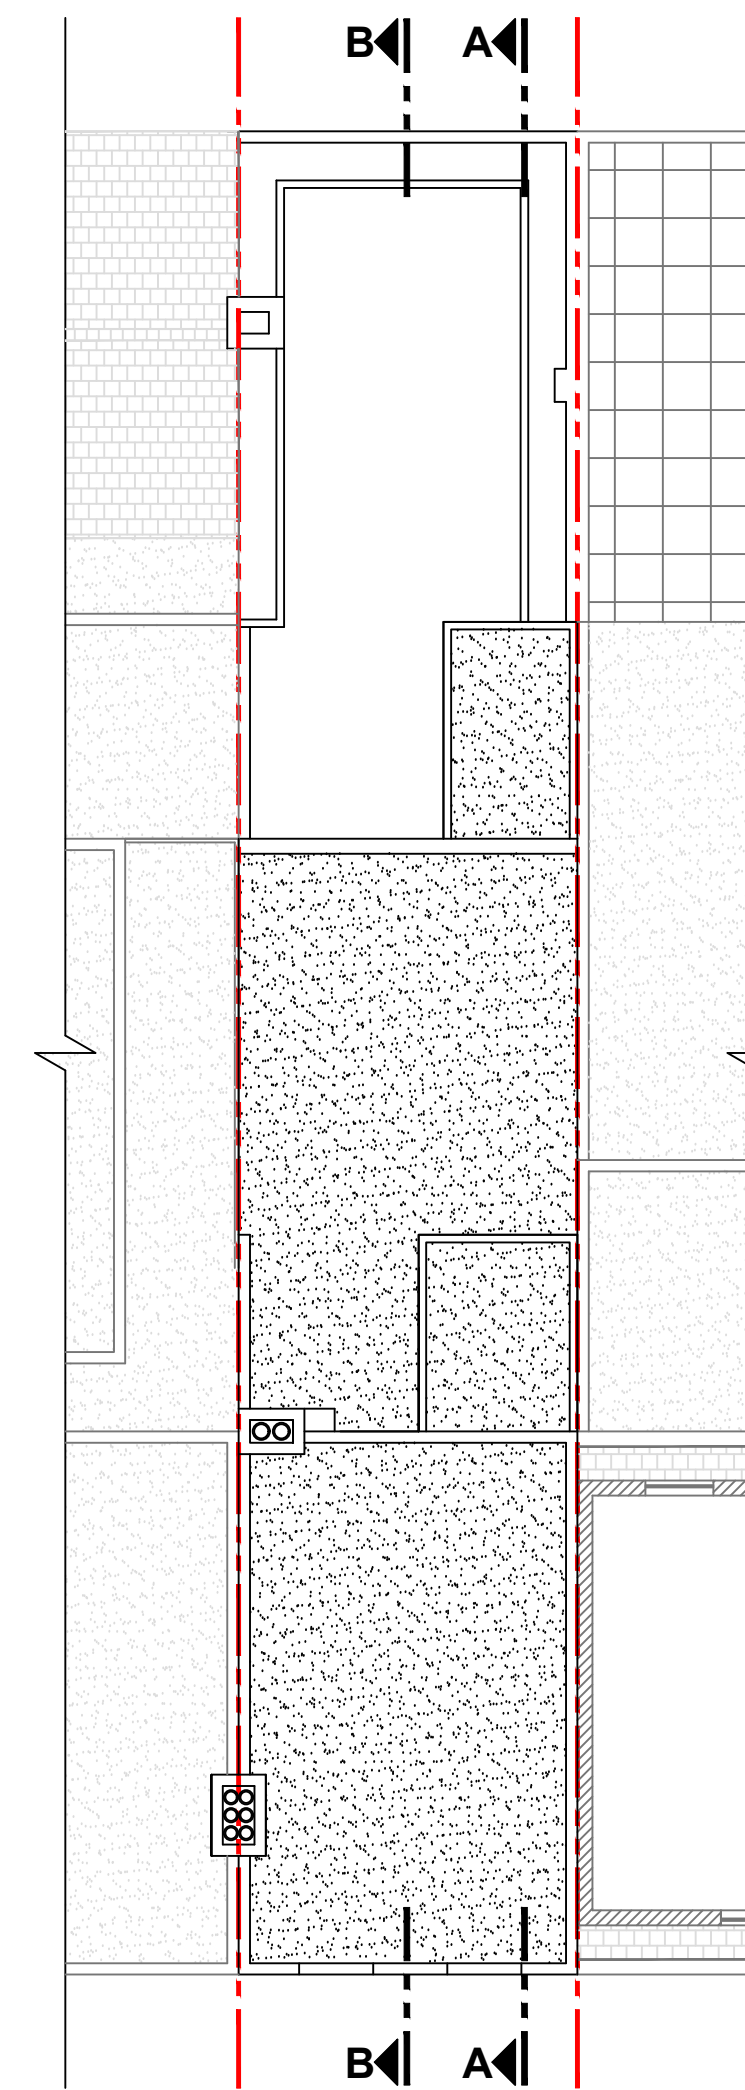

Existing Flat Roof Plan
Mansard Roof Extension
@ no. 58



Existing Flat Roof Plan
with Mansard Roof Plan
@ no. 58

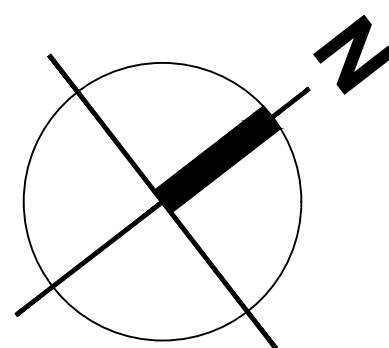

NOTES :

All dimensions in millimeters. All dimensions and levels are to be checked on site by the main contractor prior to commencing any constructional works. Any discrepancy is to be reported back to the designer for instruction.



PROJECT:

**60/60A Parkway
Camden NW1 7AH**


CLIENT:

Caspian A&M Property LTD

EXISTING FLOOR PLANS

SCALE:

1:100 @A1, 1:200@A3

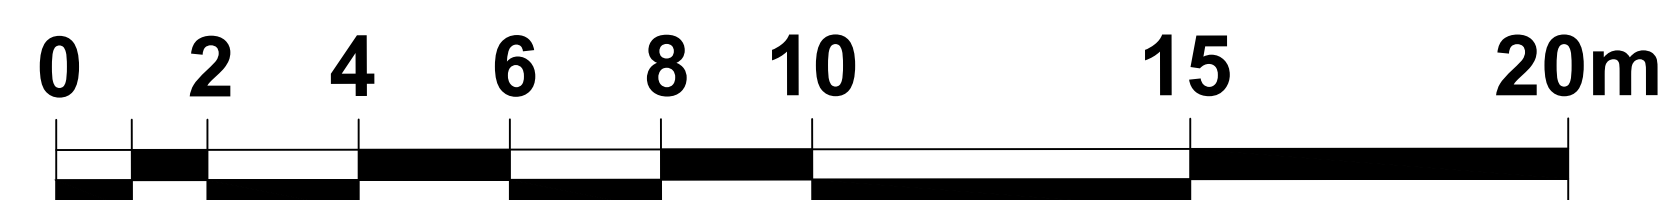

Drawing no: Rev. 003 / 15

Date: May 2022

Drawn & Checked by: NM