




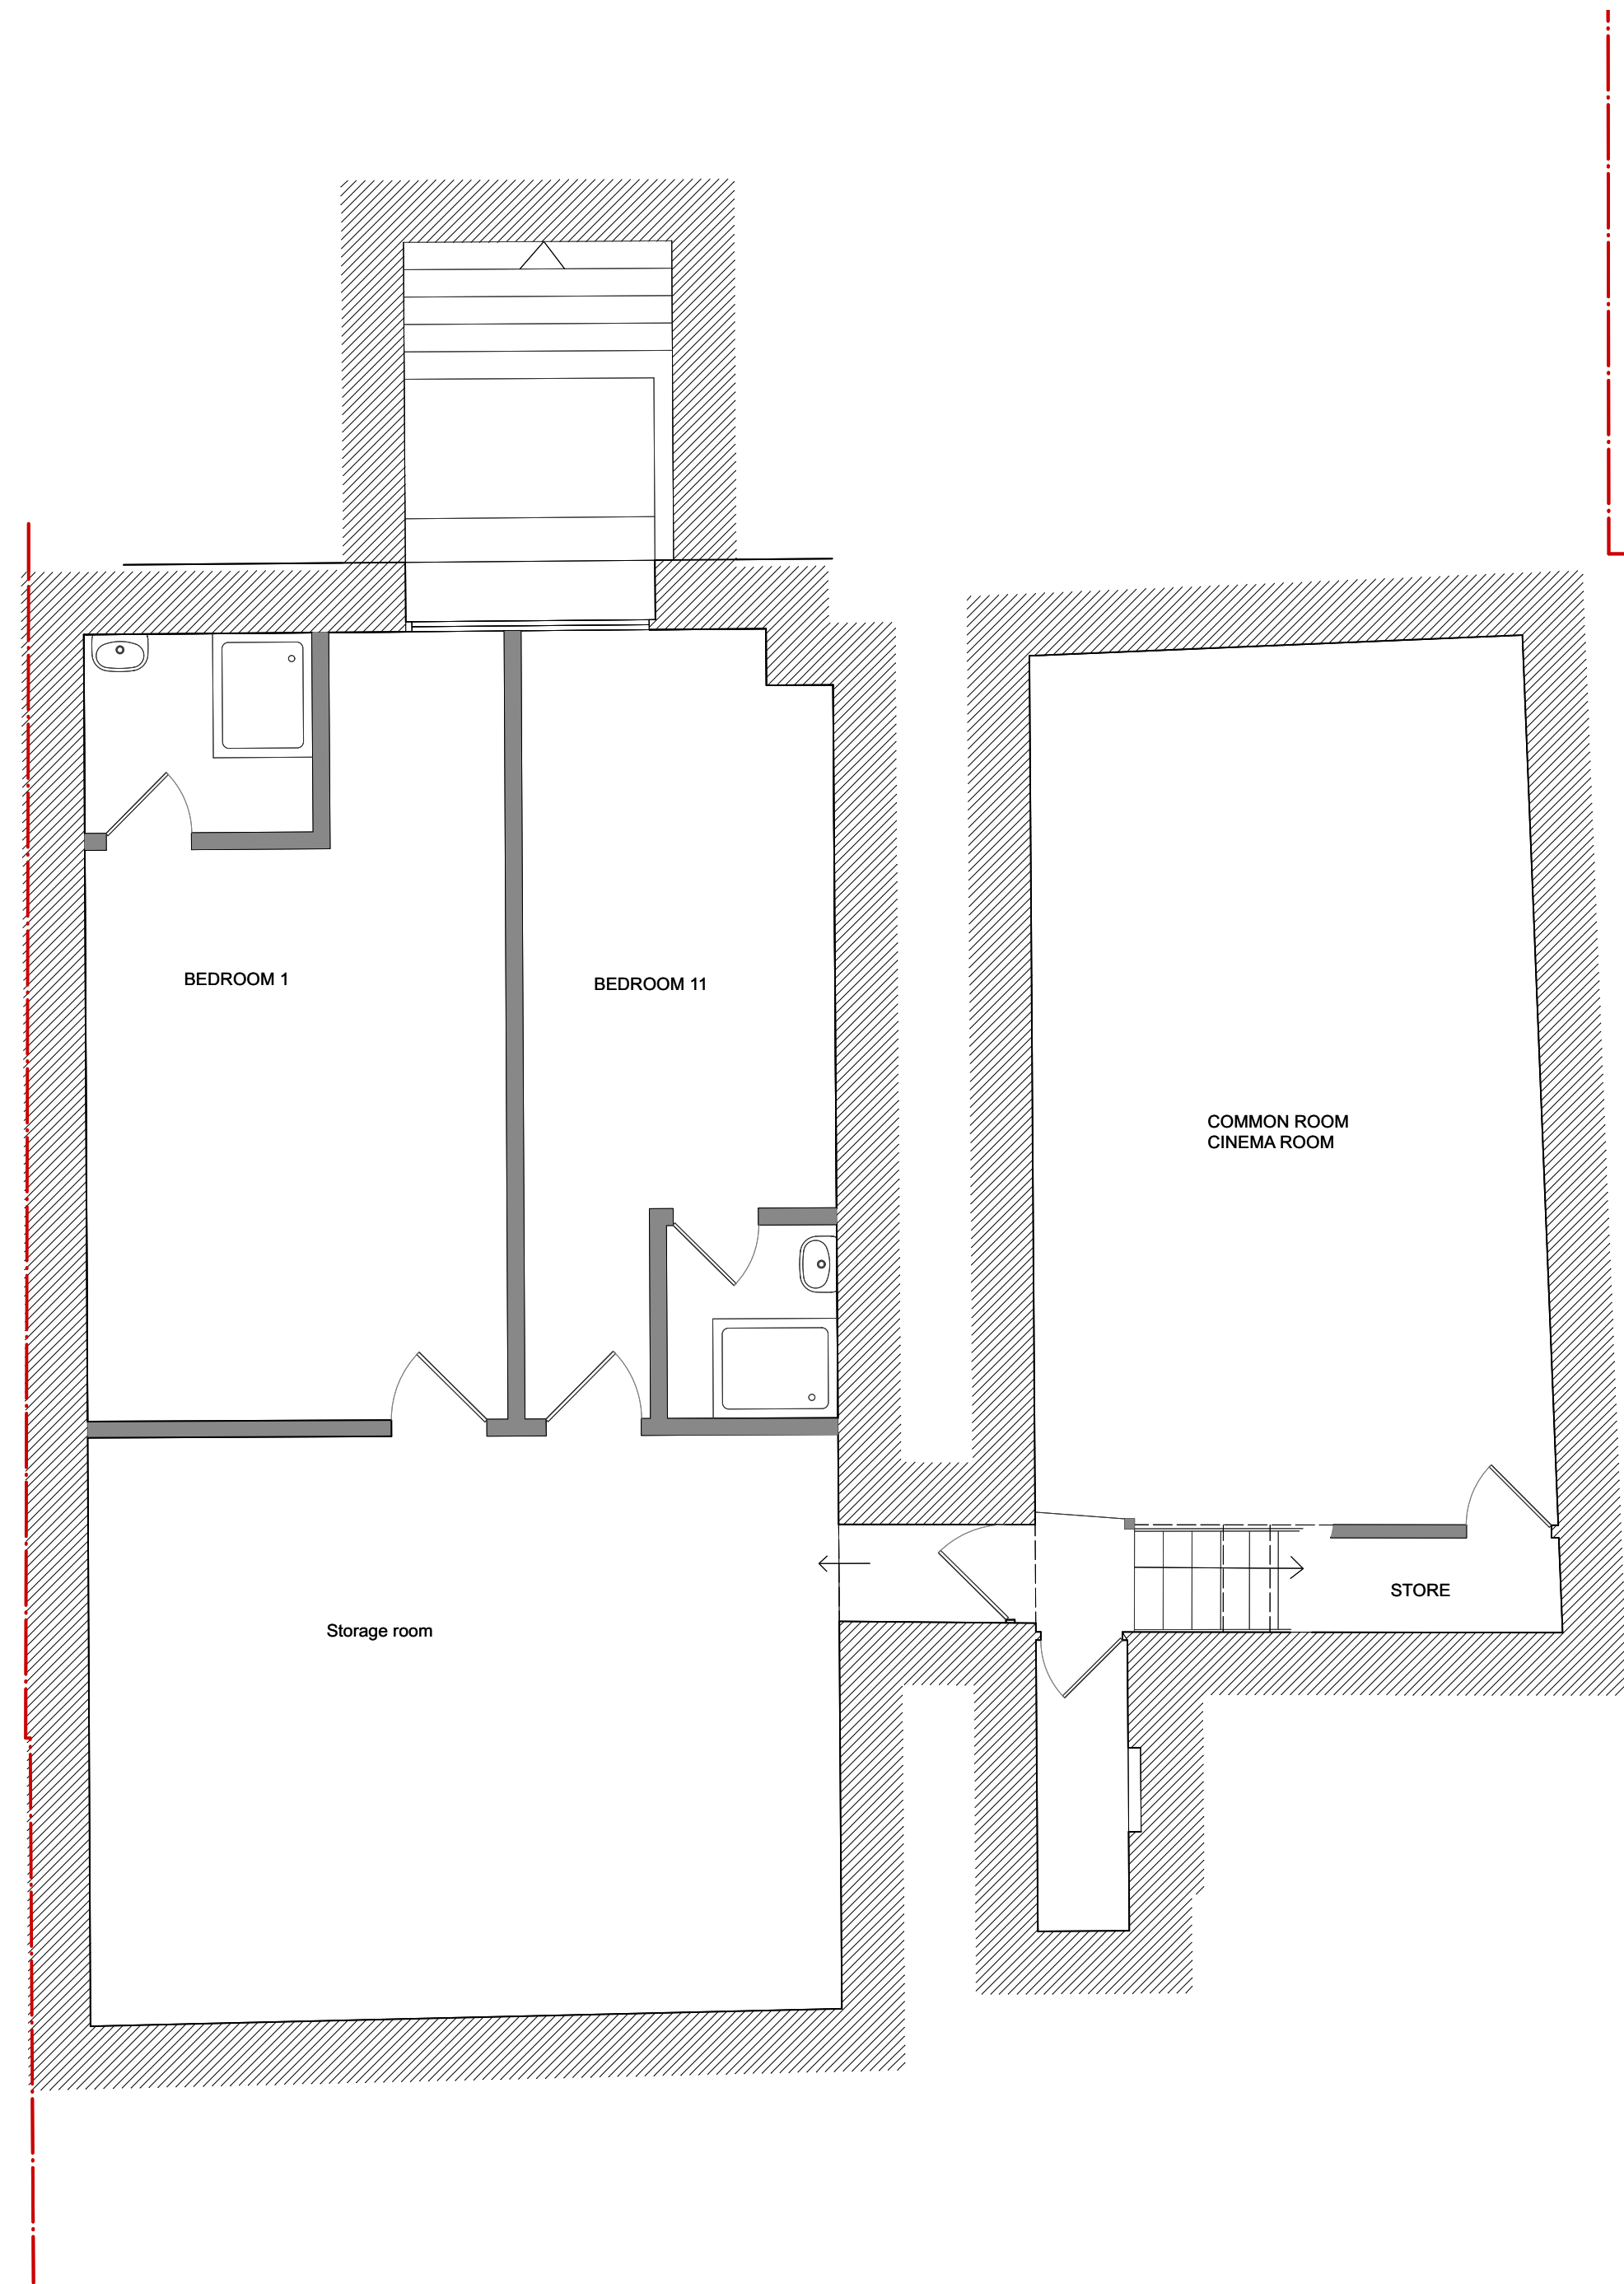

SUB BASEMENT

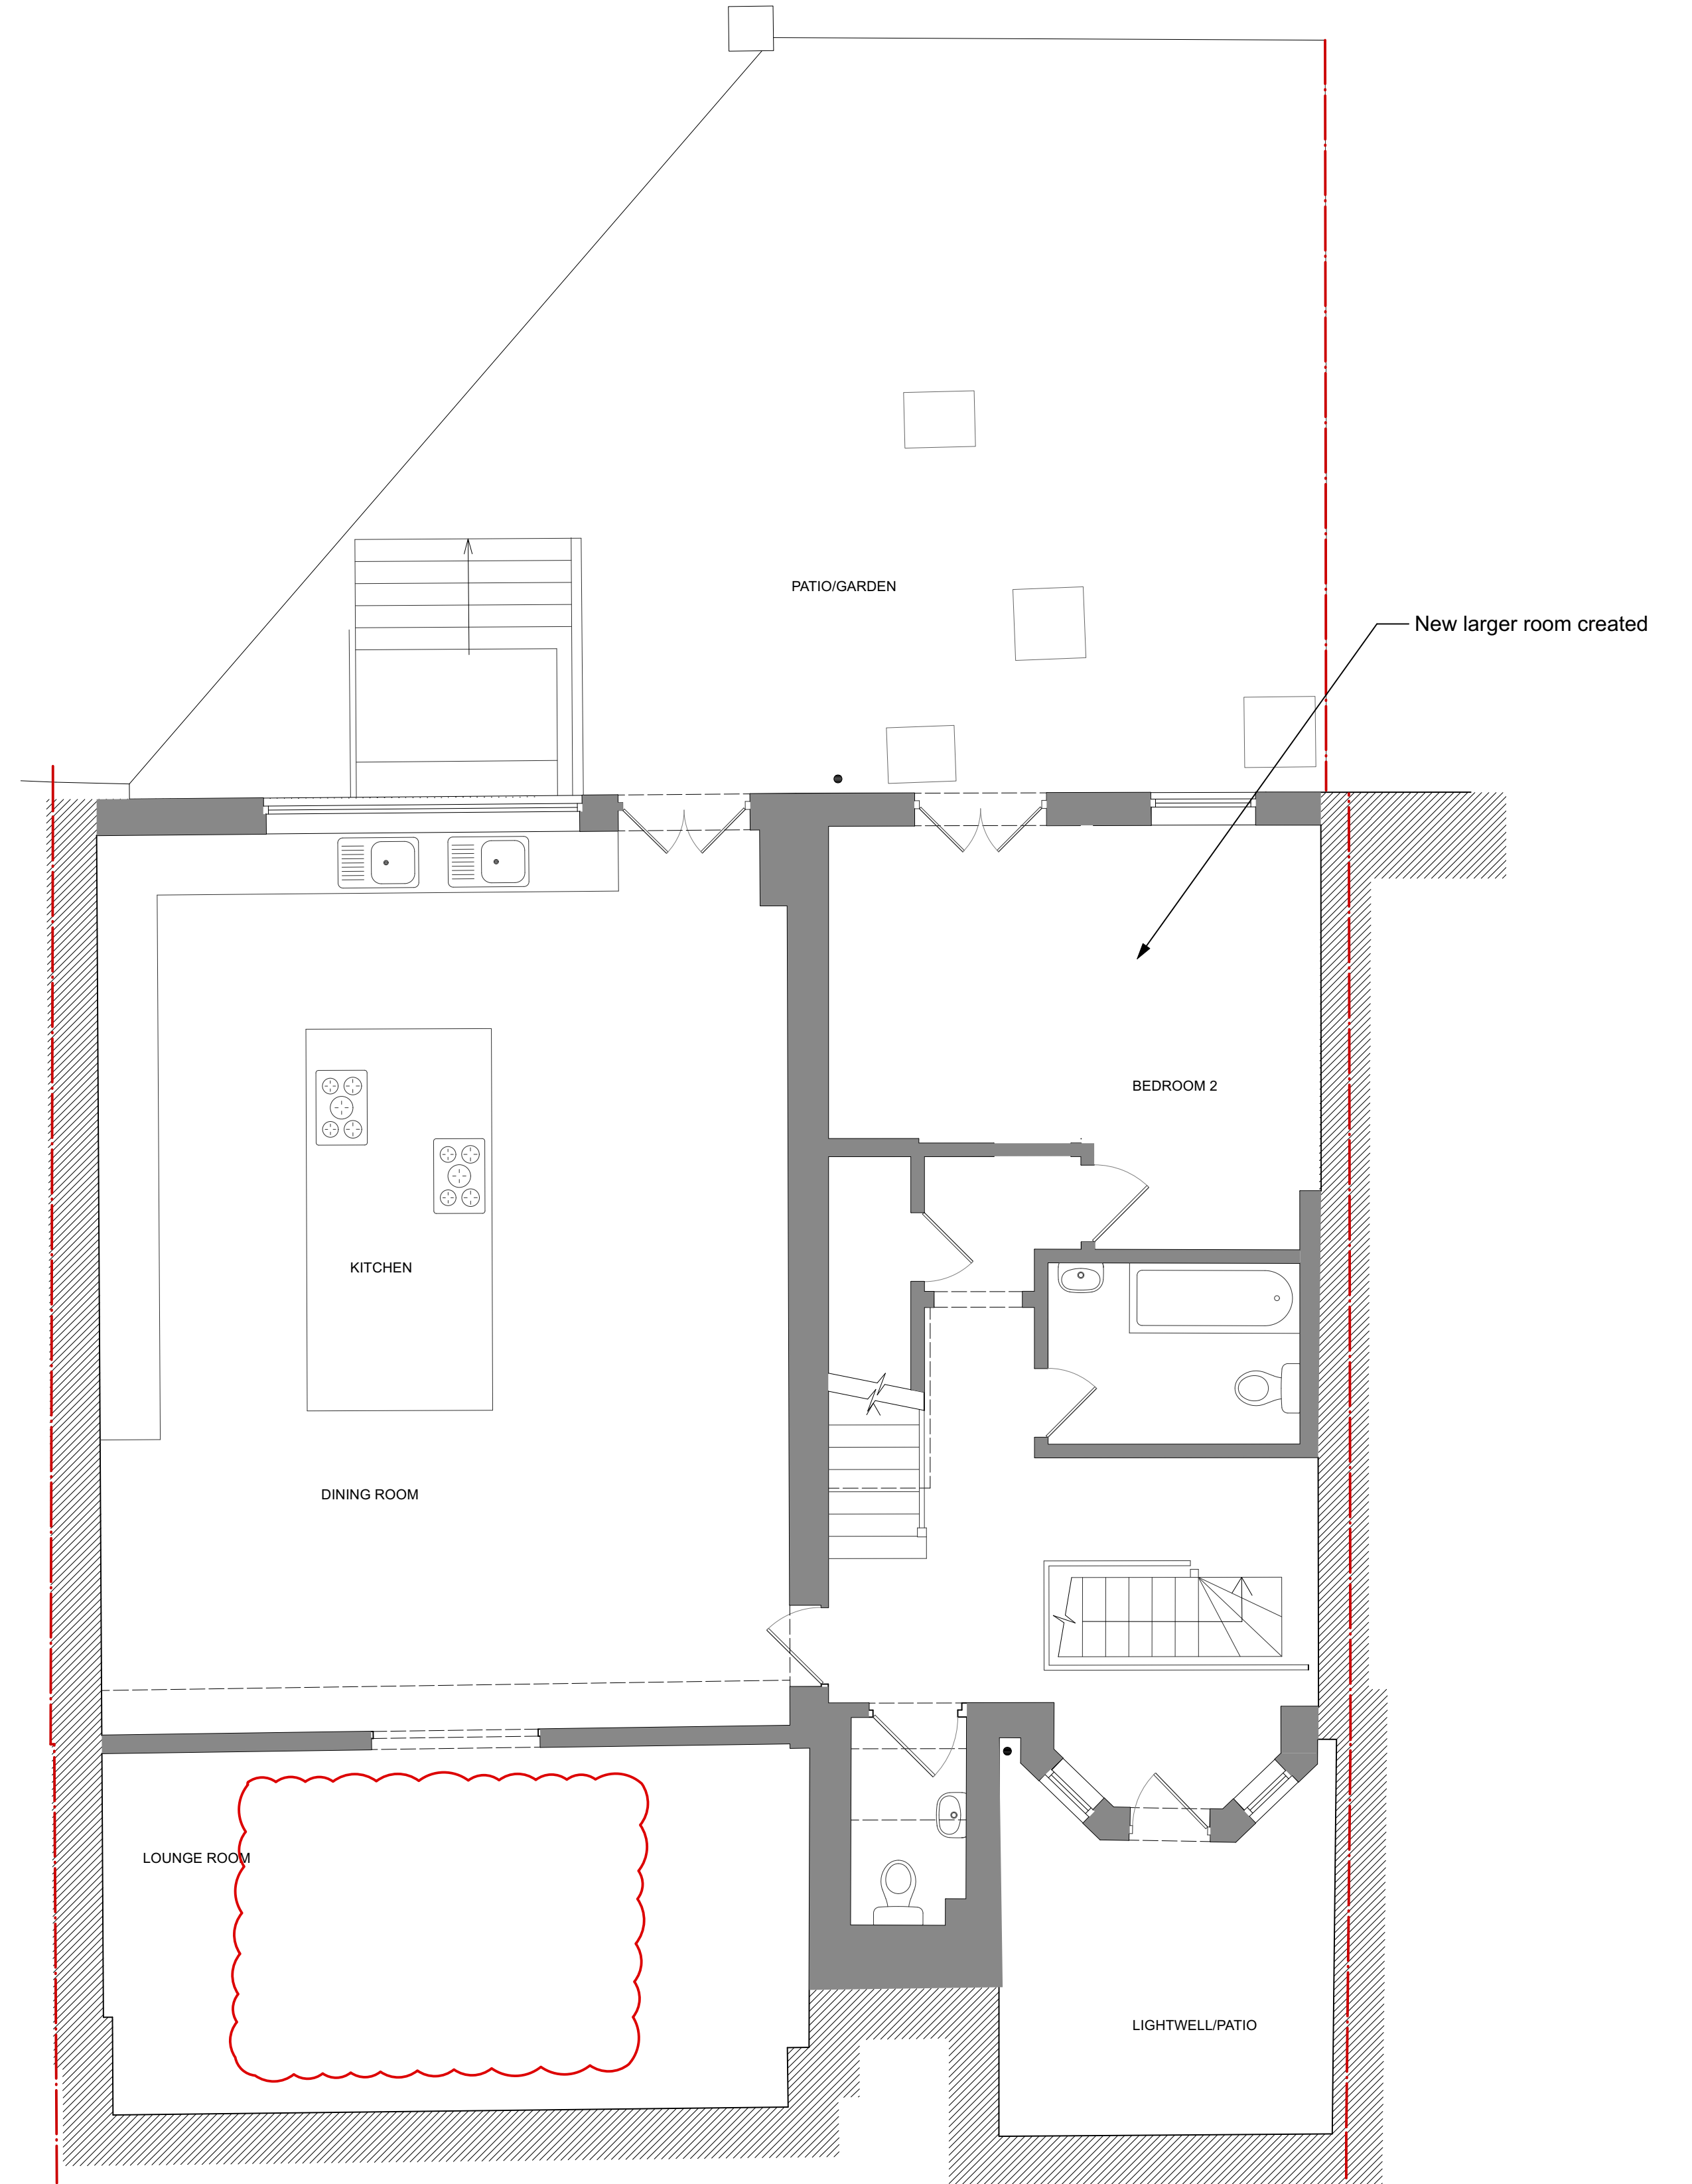


BASEMENT

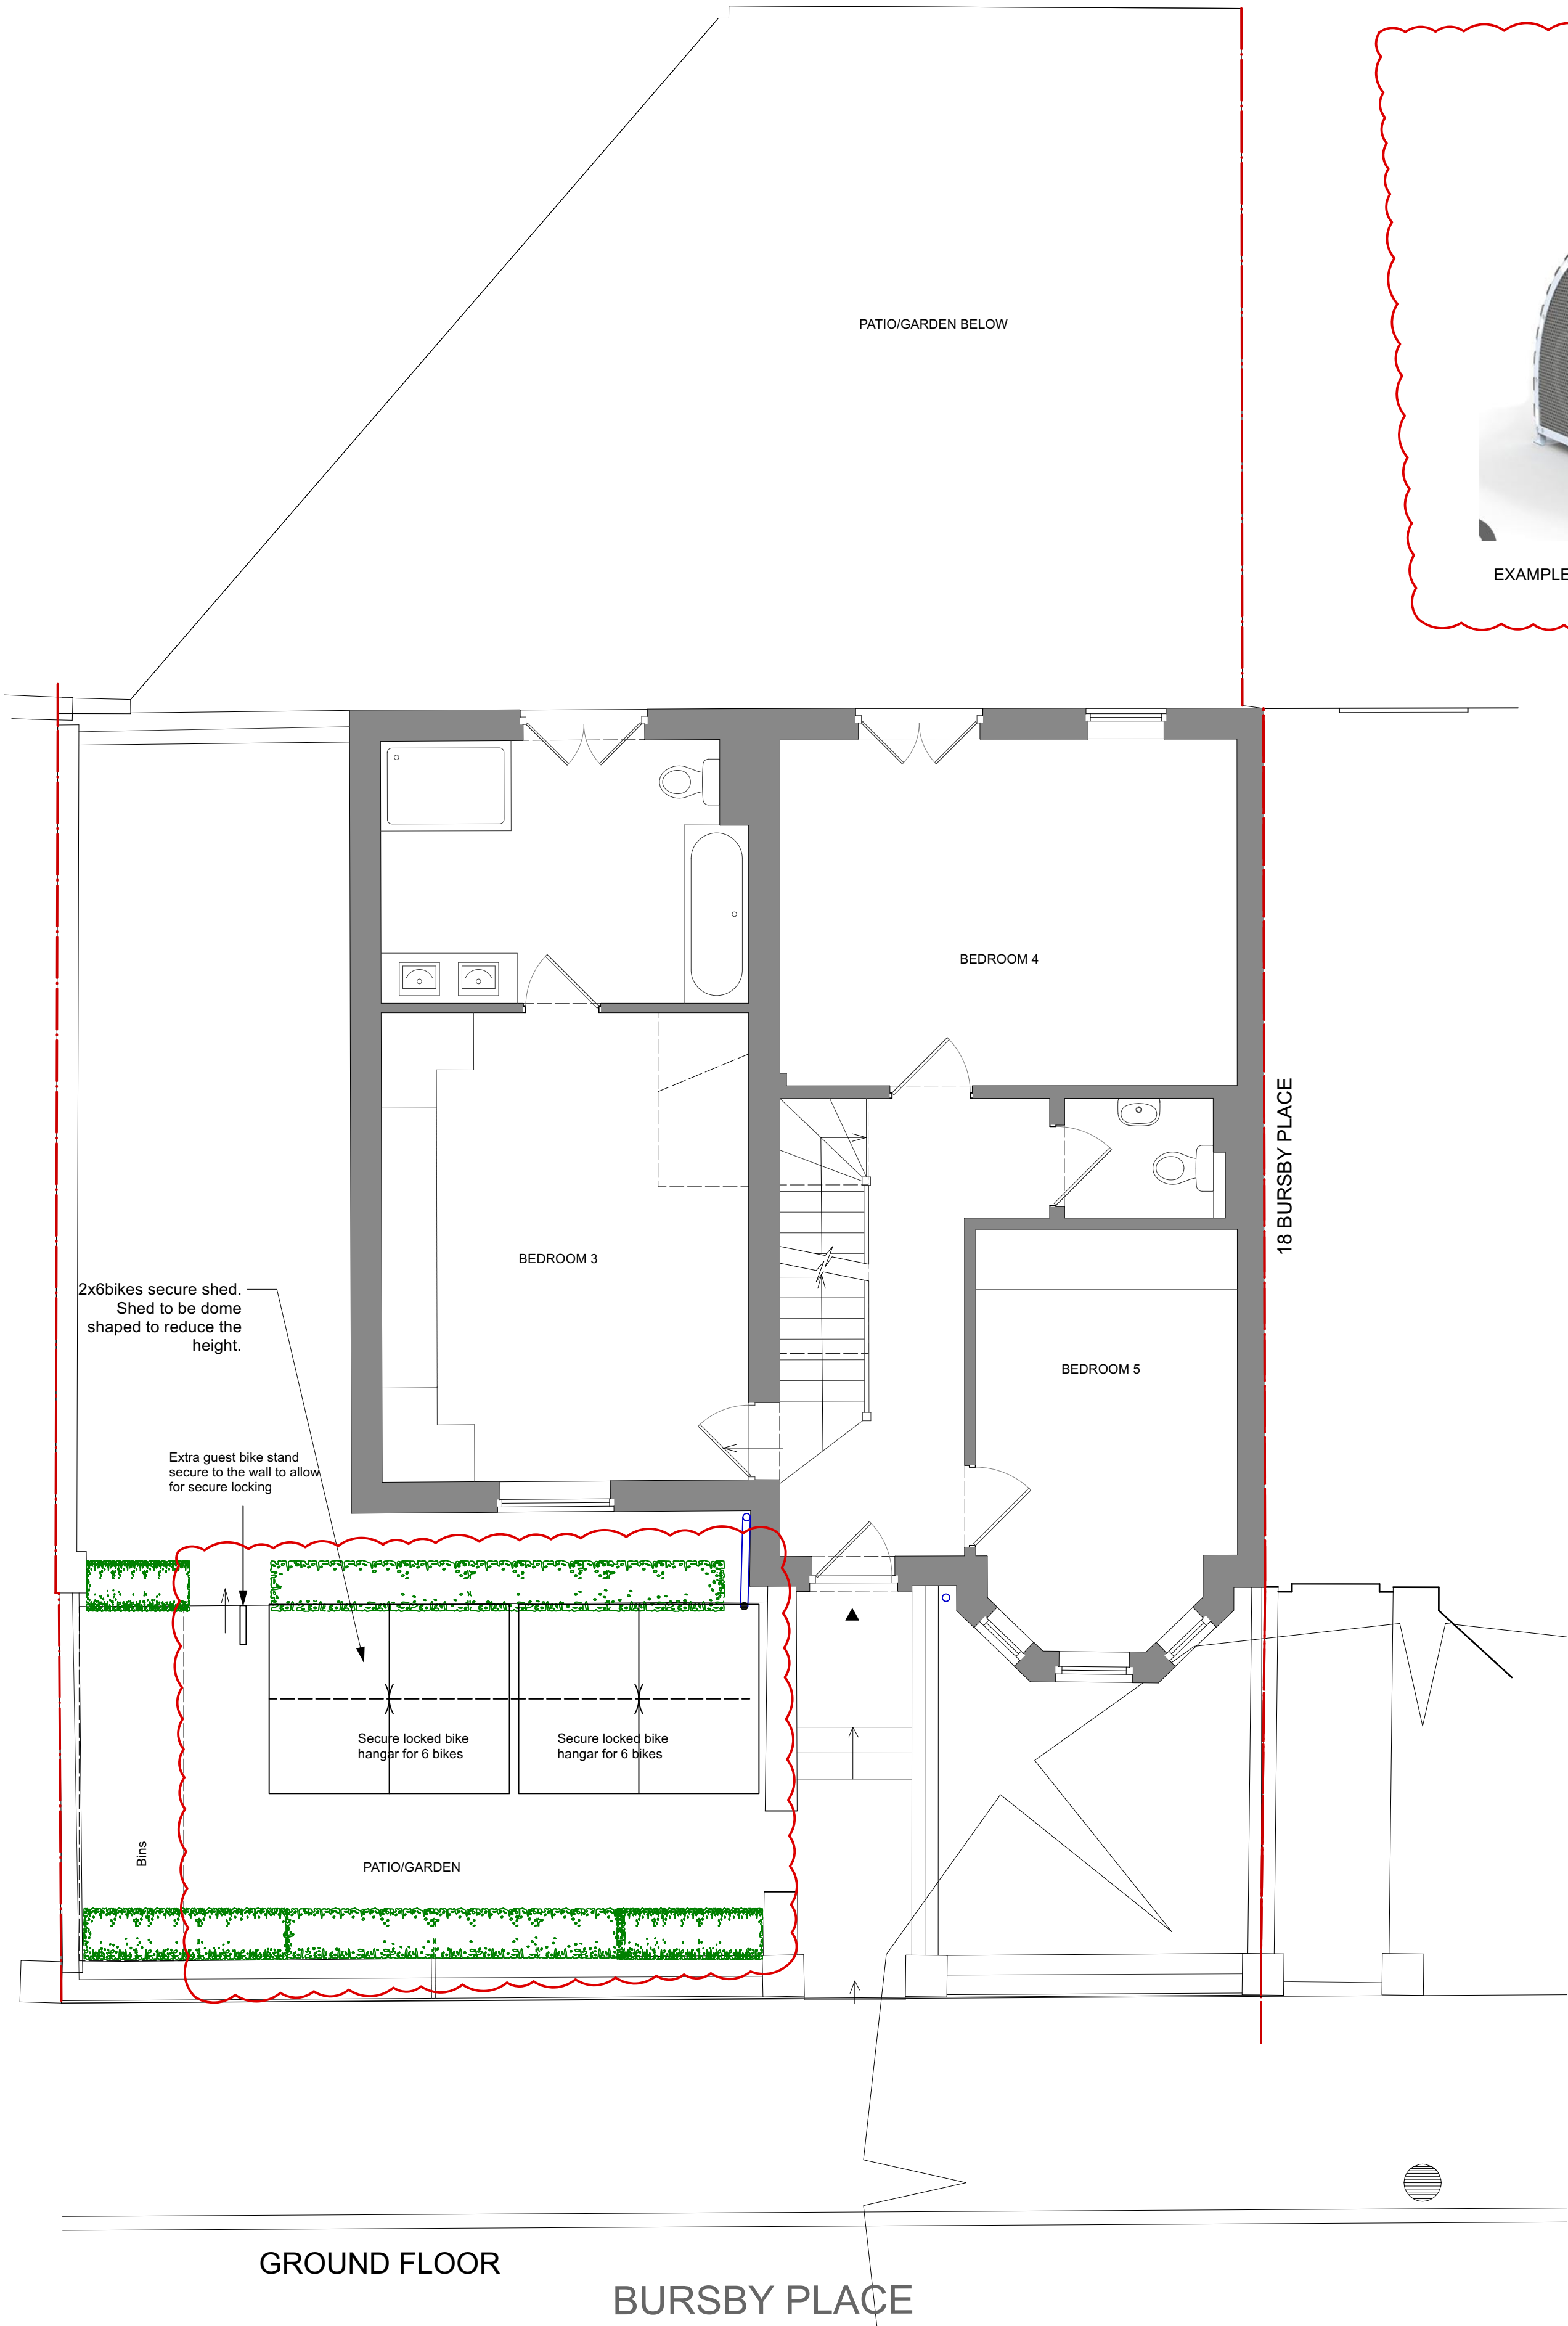


GROUND FLOOR


BURSBY PLACE

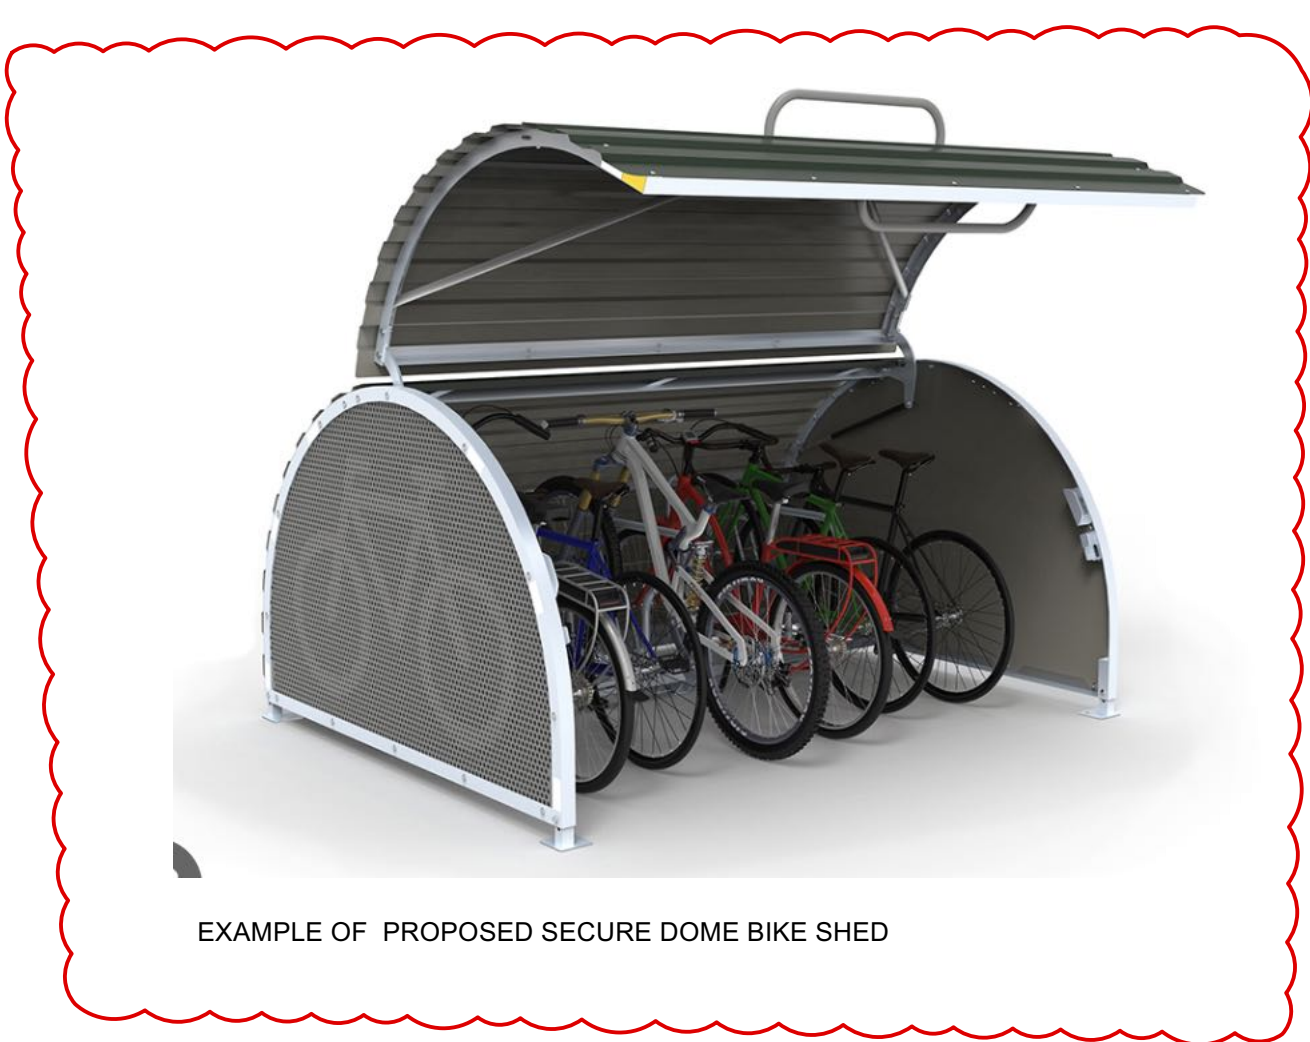


EXAMPLE OF PROPOSED SECURE DOME BIKE SHED

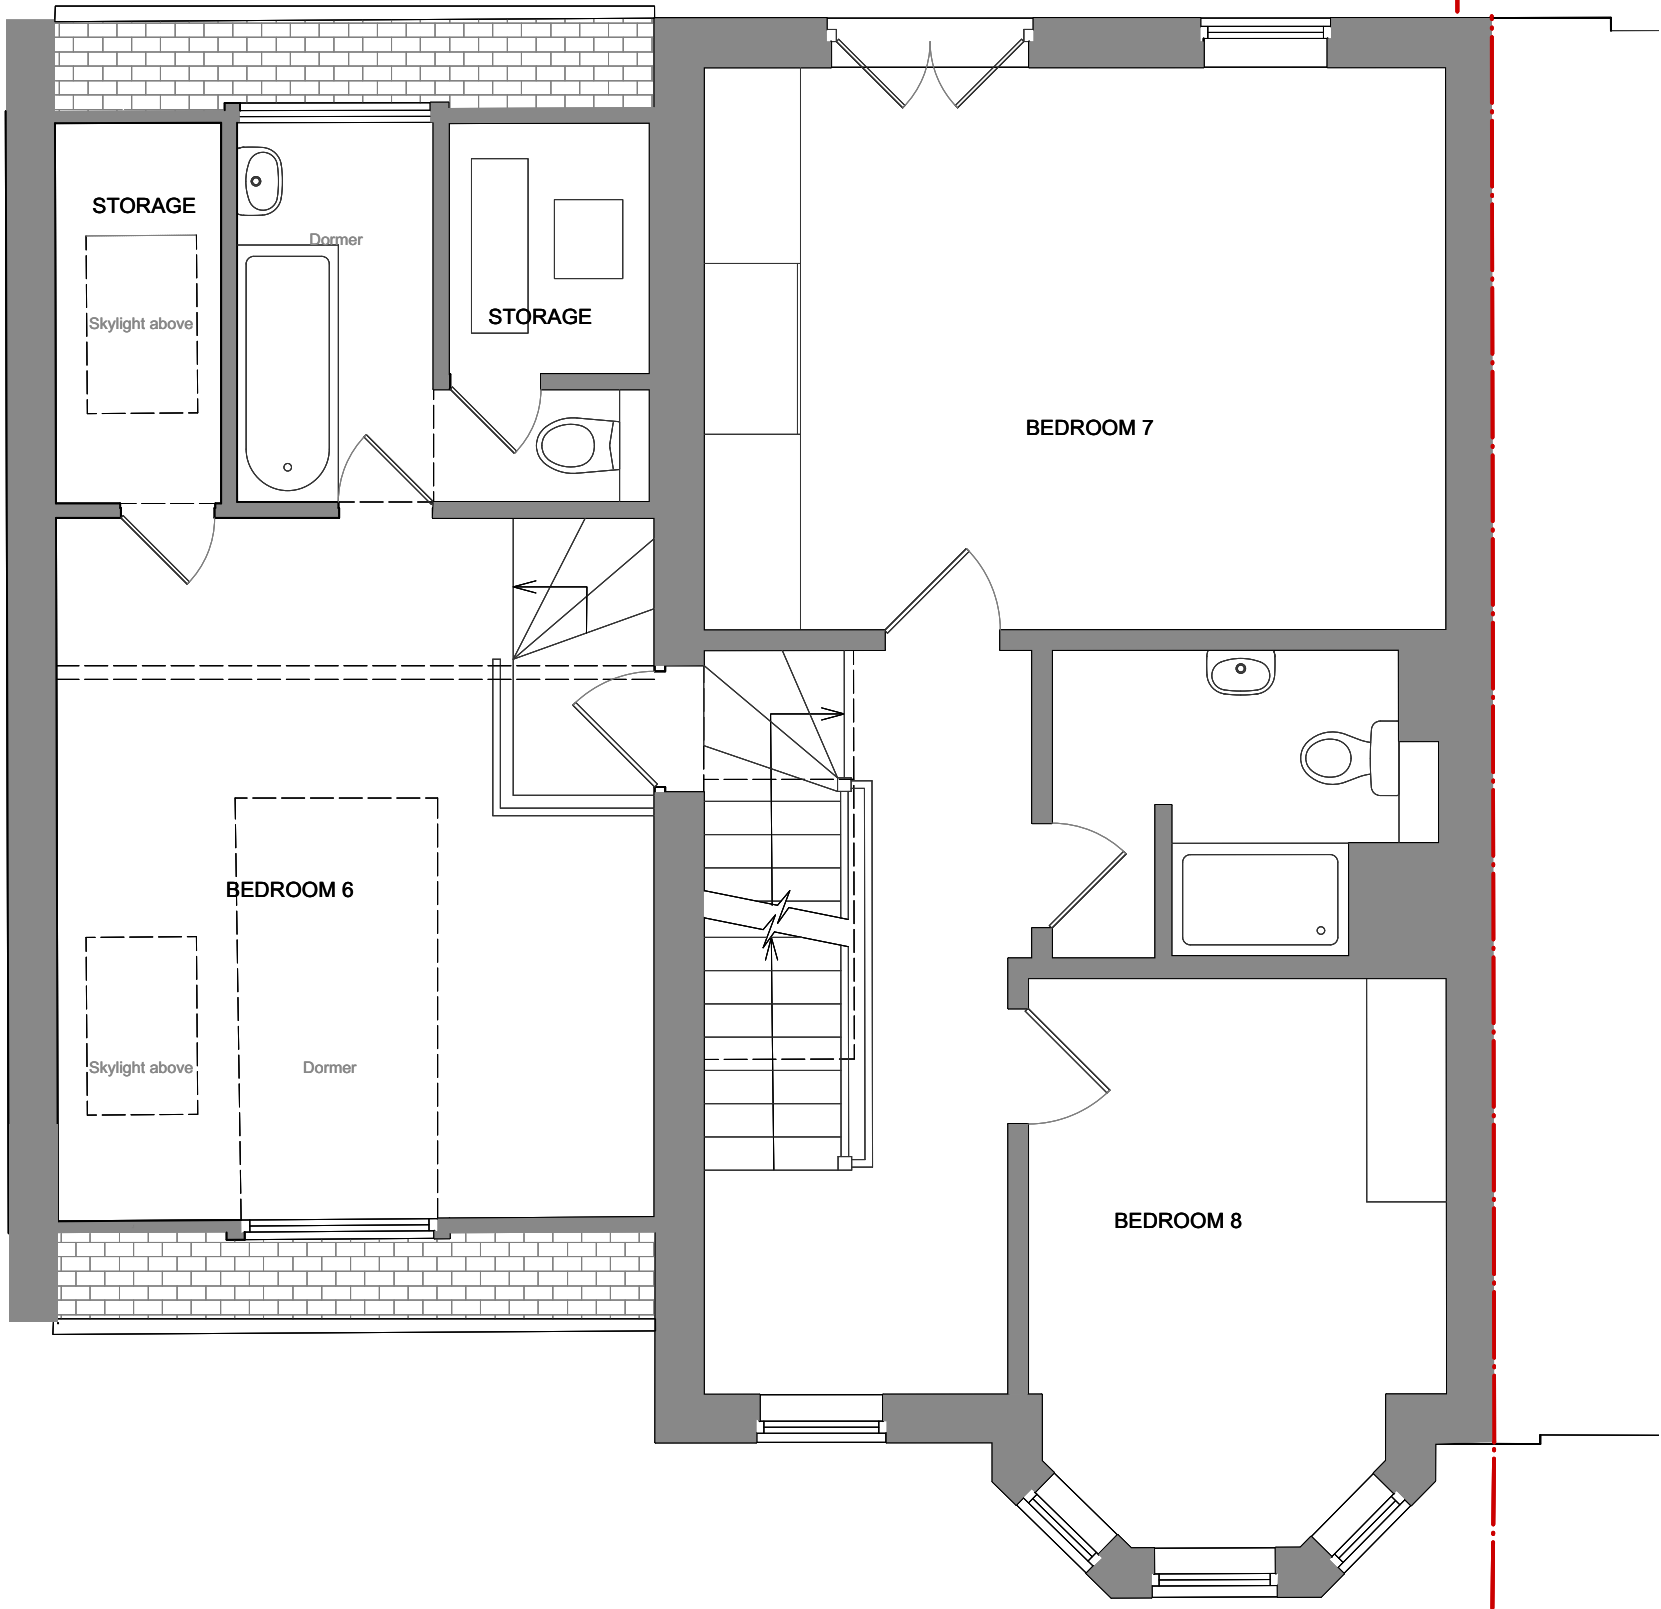


FIRST FLOOR

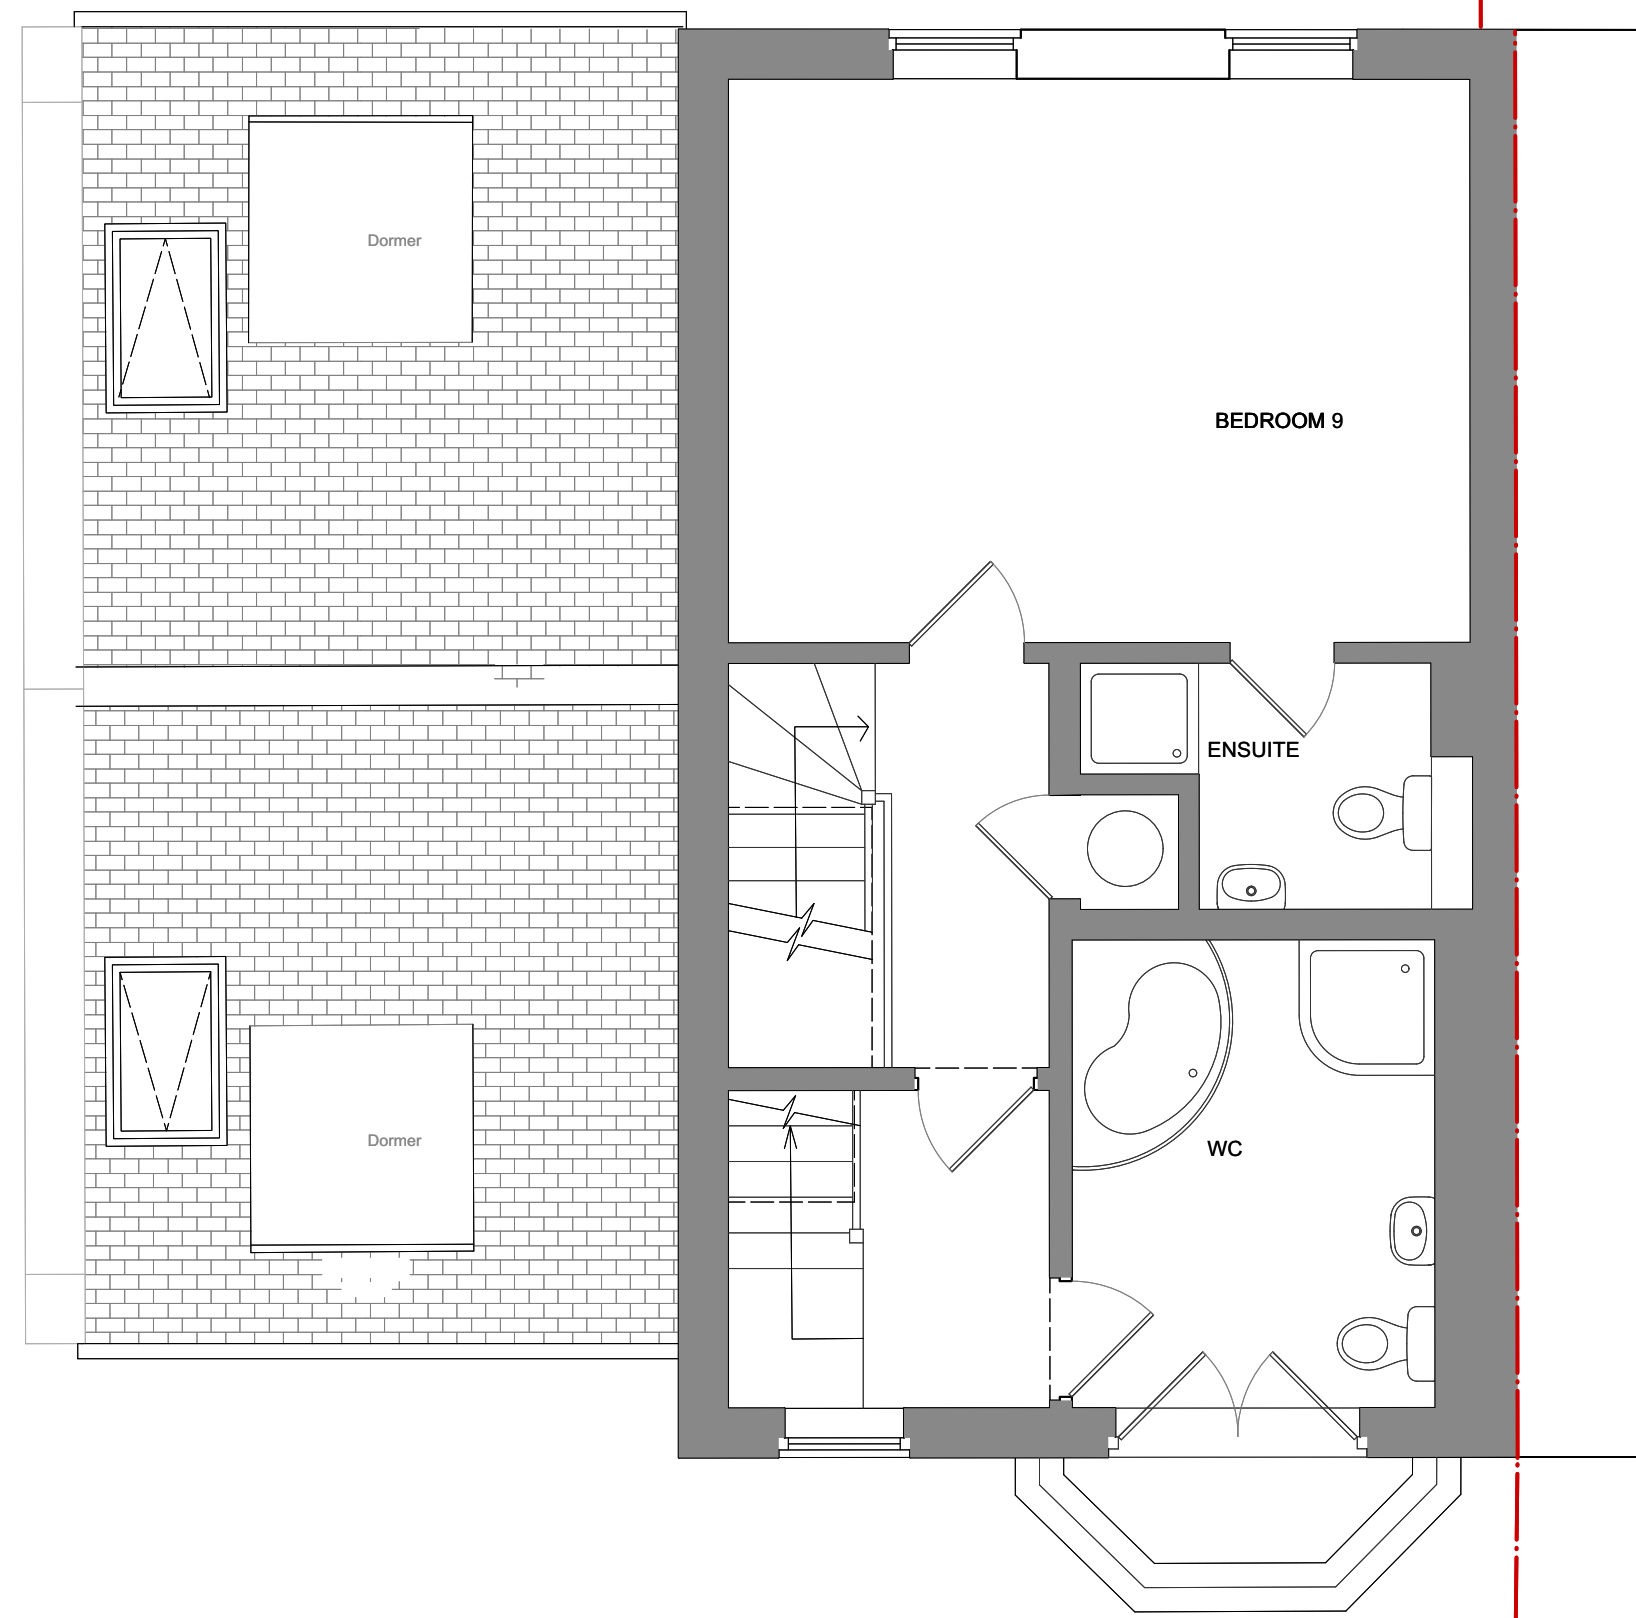

SECOND FLOOR

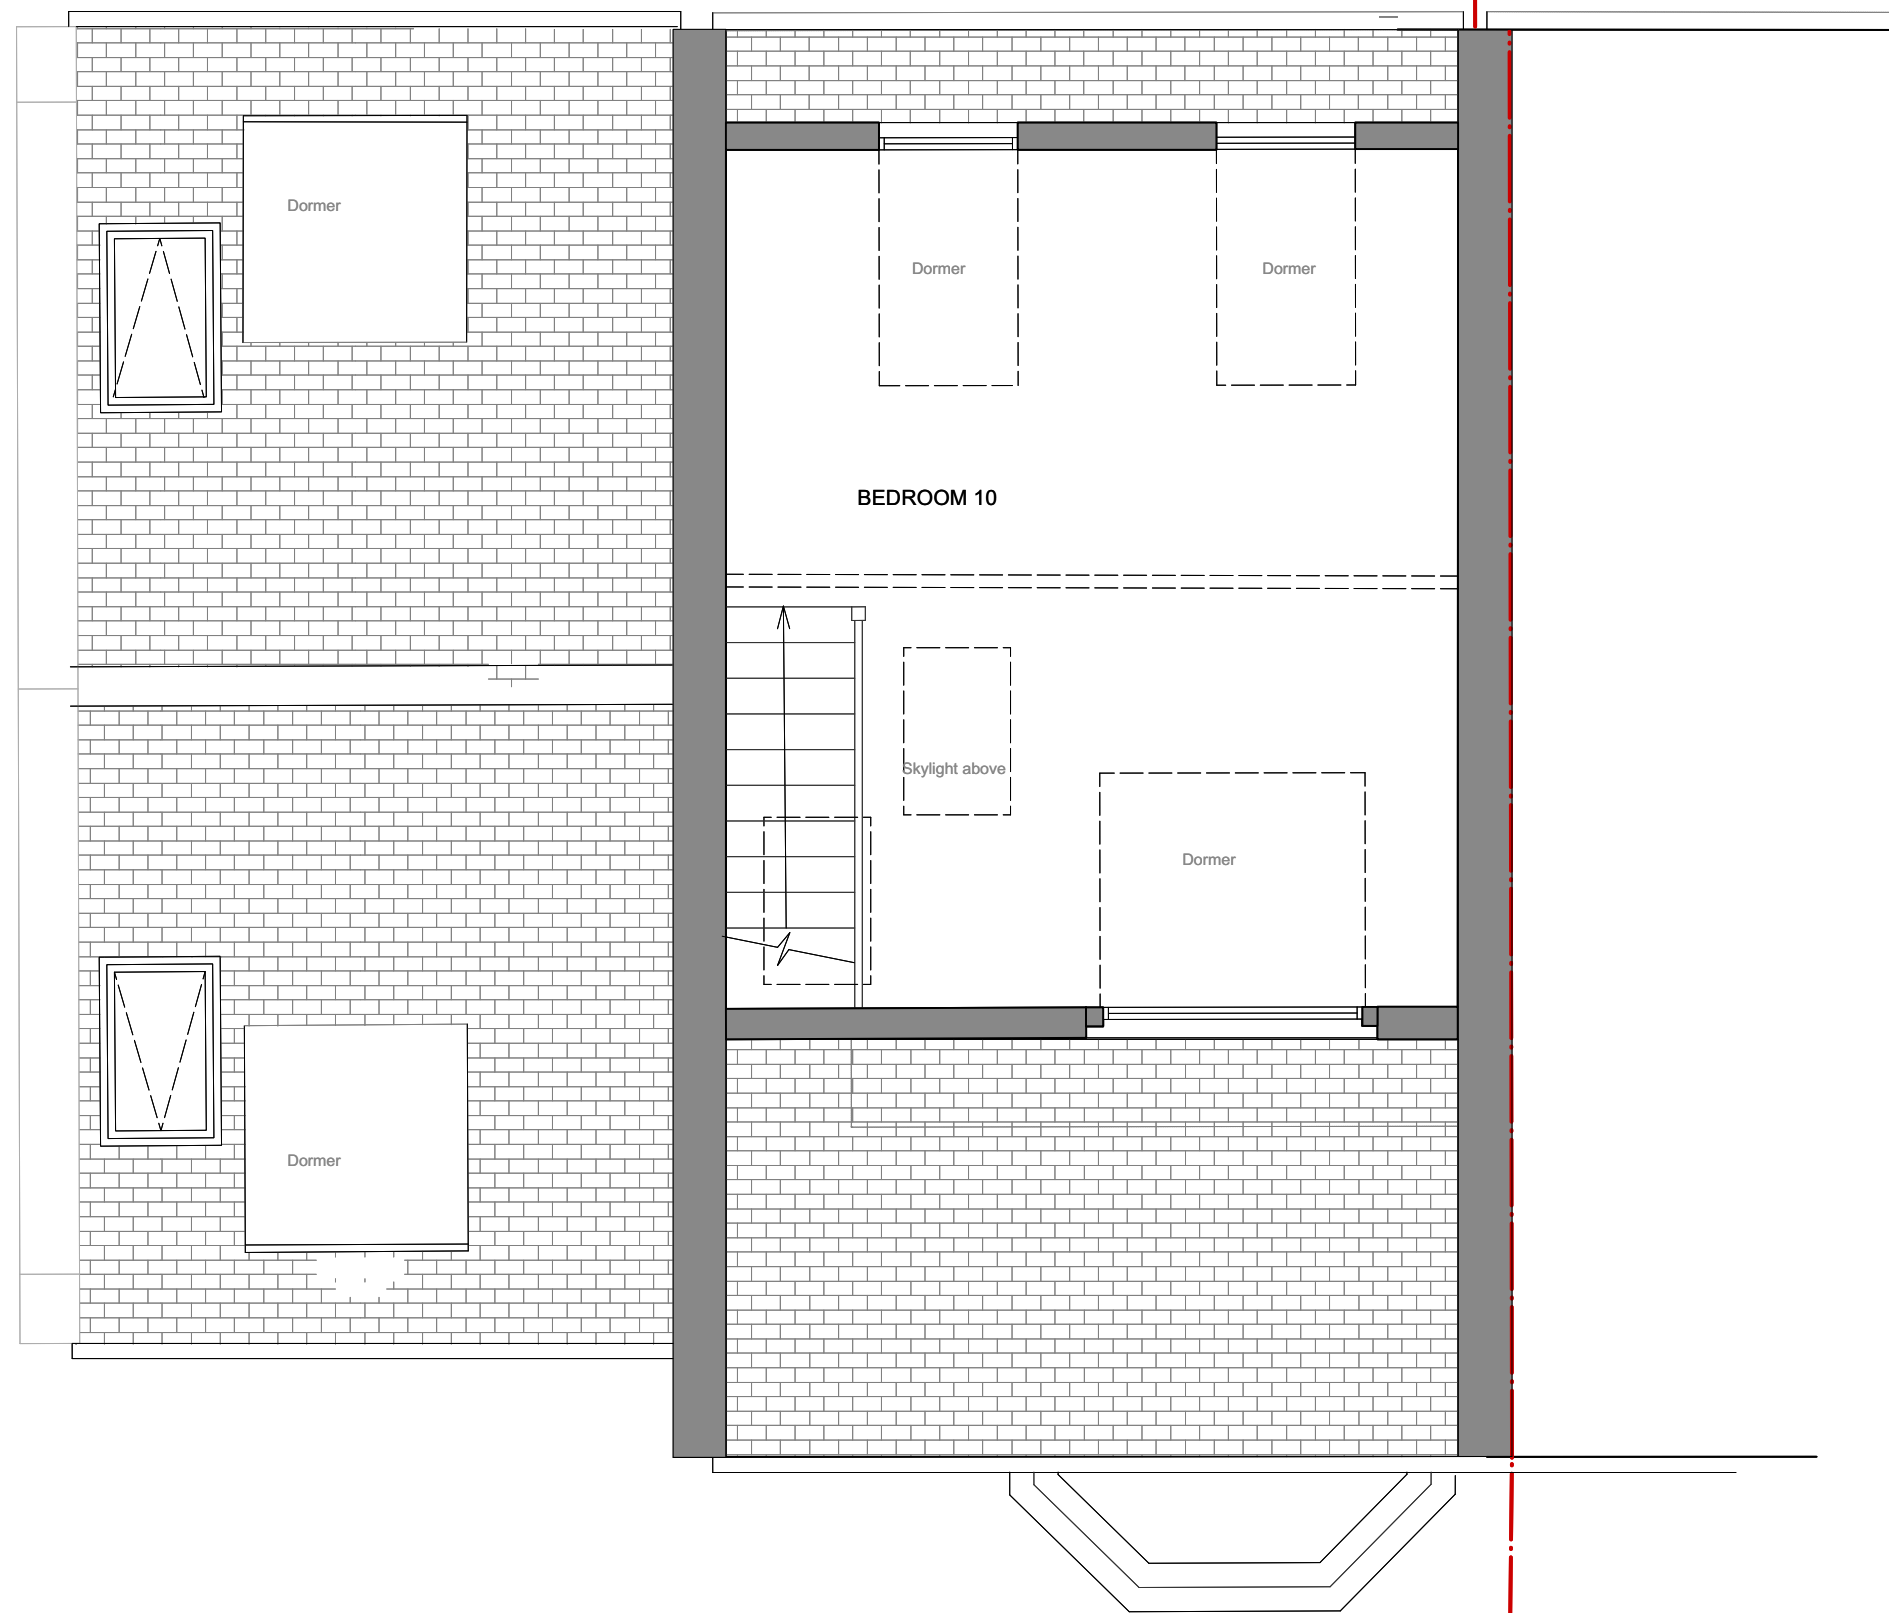

THIRD FLOOR

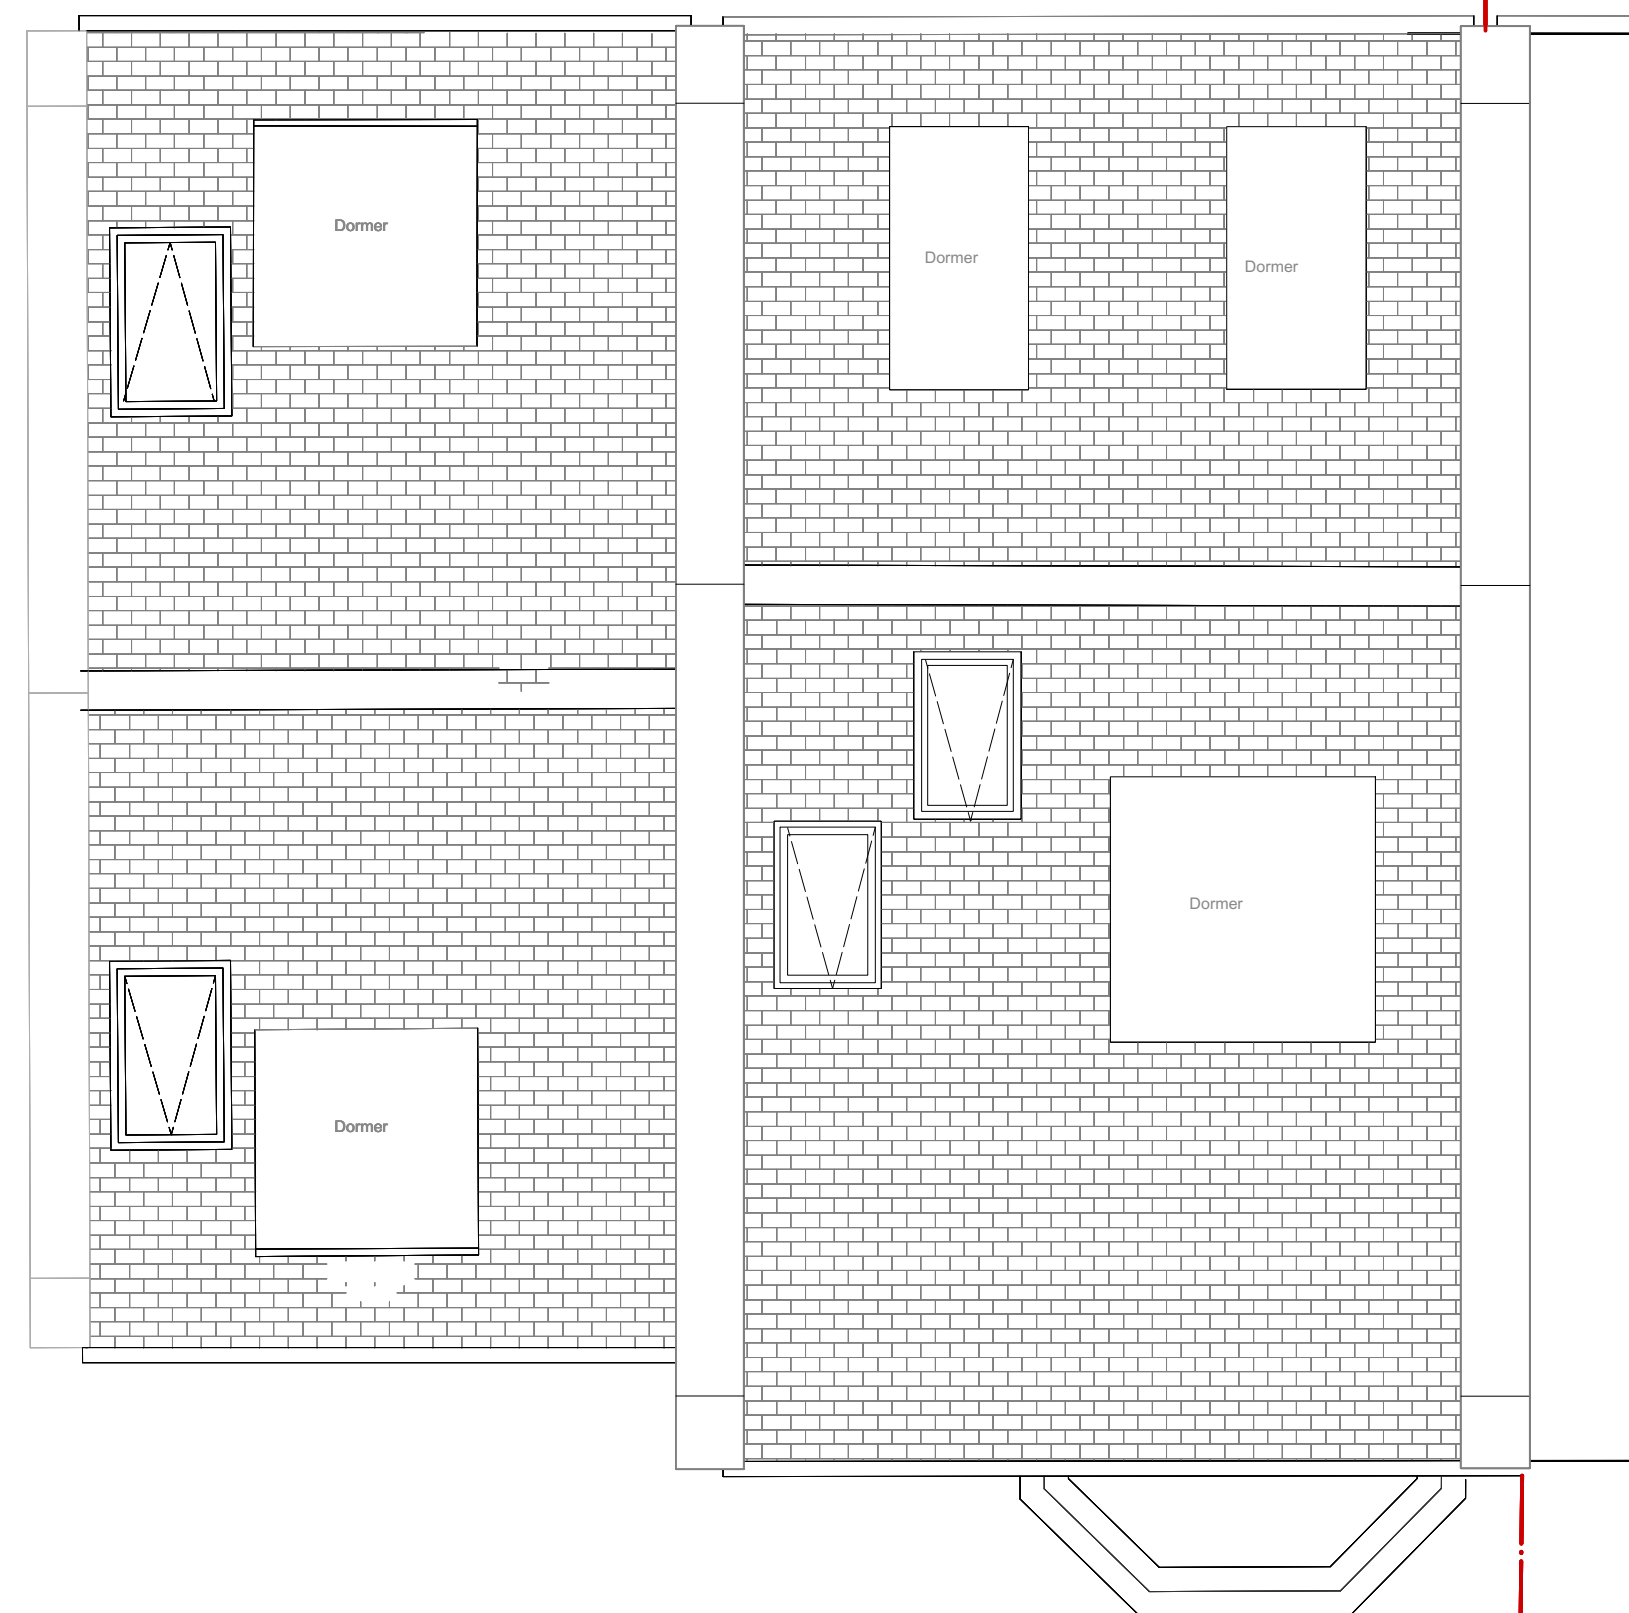

ROOF PLAN

PROJECT:	BUSBY PLACE
ADDRESS:	20 Busby Pl, London NW5 2SR
CLIENT:	Euston Properties Ltd
PROJECT num.	102

TITLE:	PROPOSED SECOND AND THIRD FLOOR AND ROOF PLAN		
DATE:	17.03.22	SCALE:	1:50 @ A1
DRAWING NUM.:	102-PL-102-104-A	DRAWN BY:	CI
		STATUS:	Planning

Revised room names	24-10-22	A
DESCRIPTION	DATE	REV