


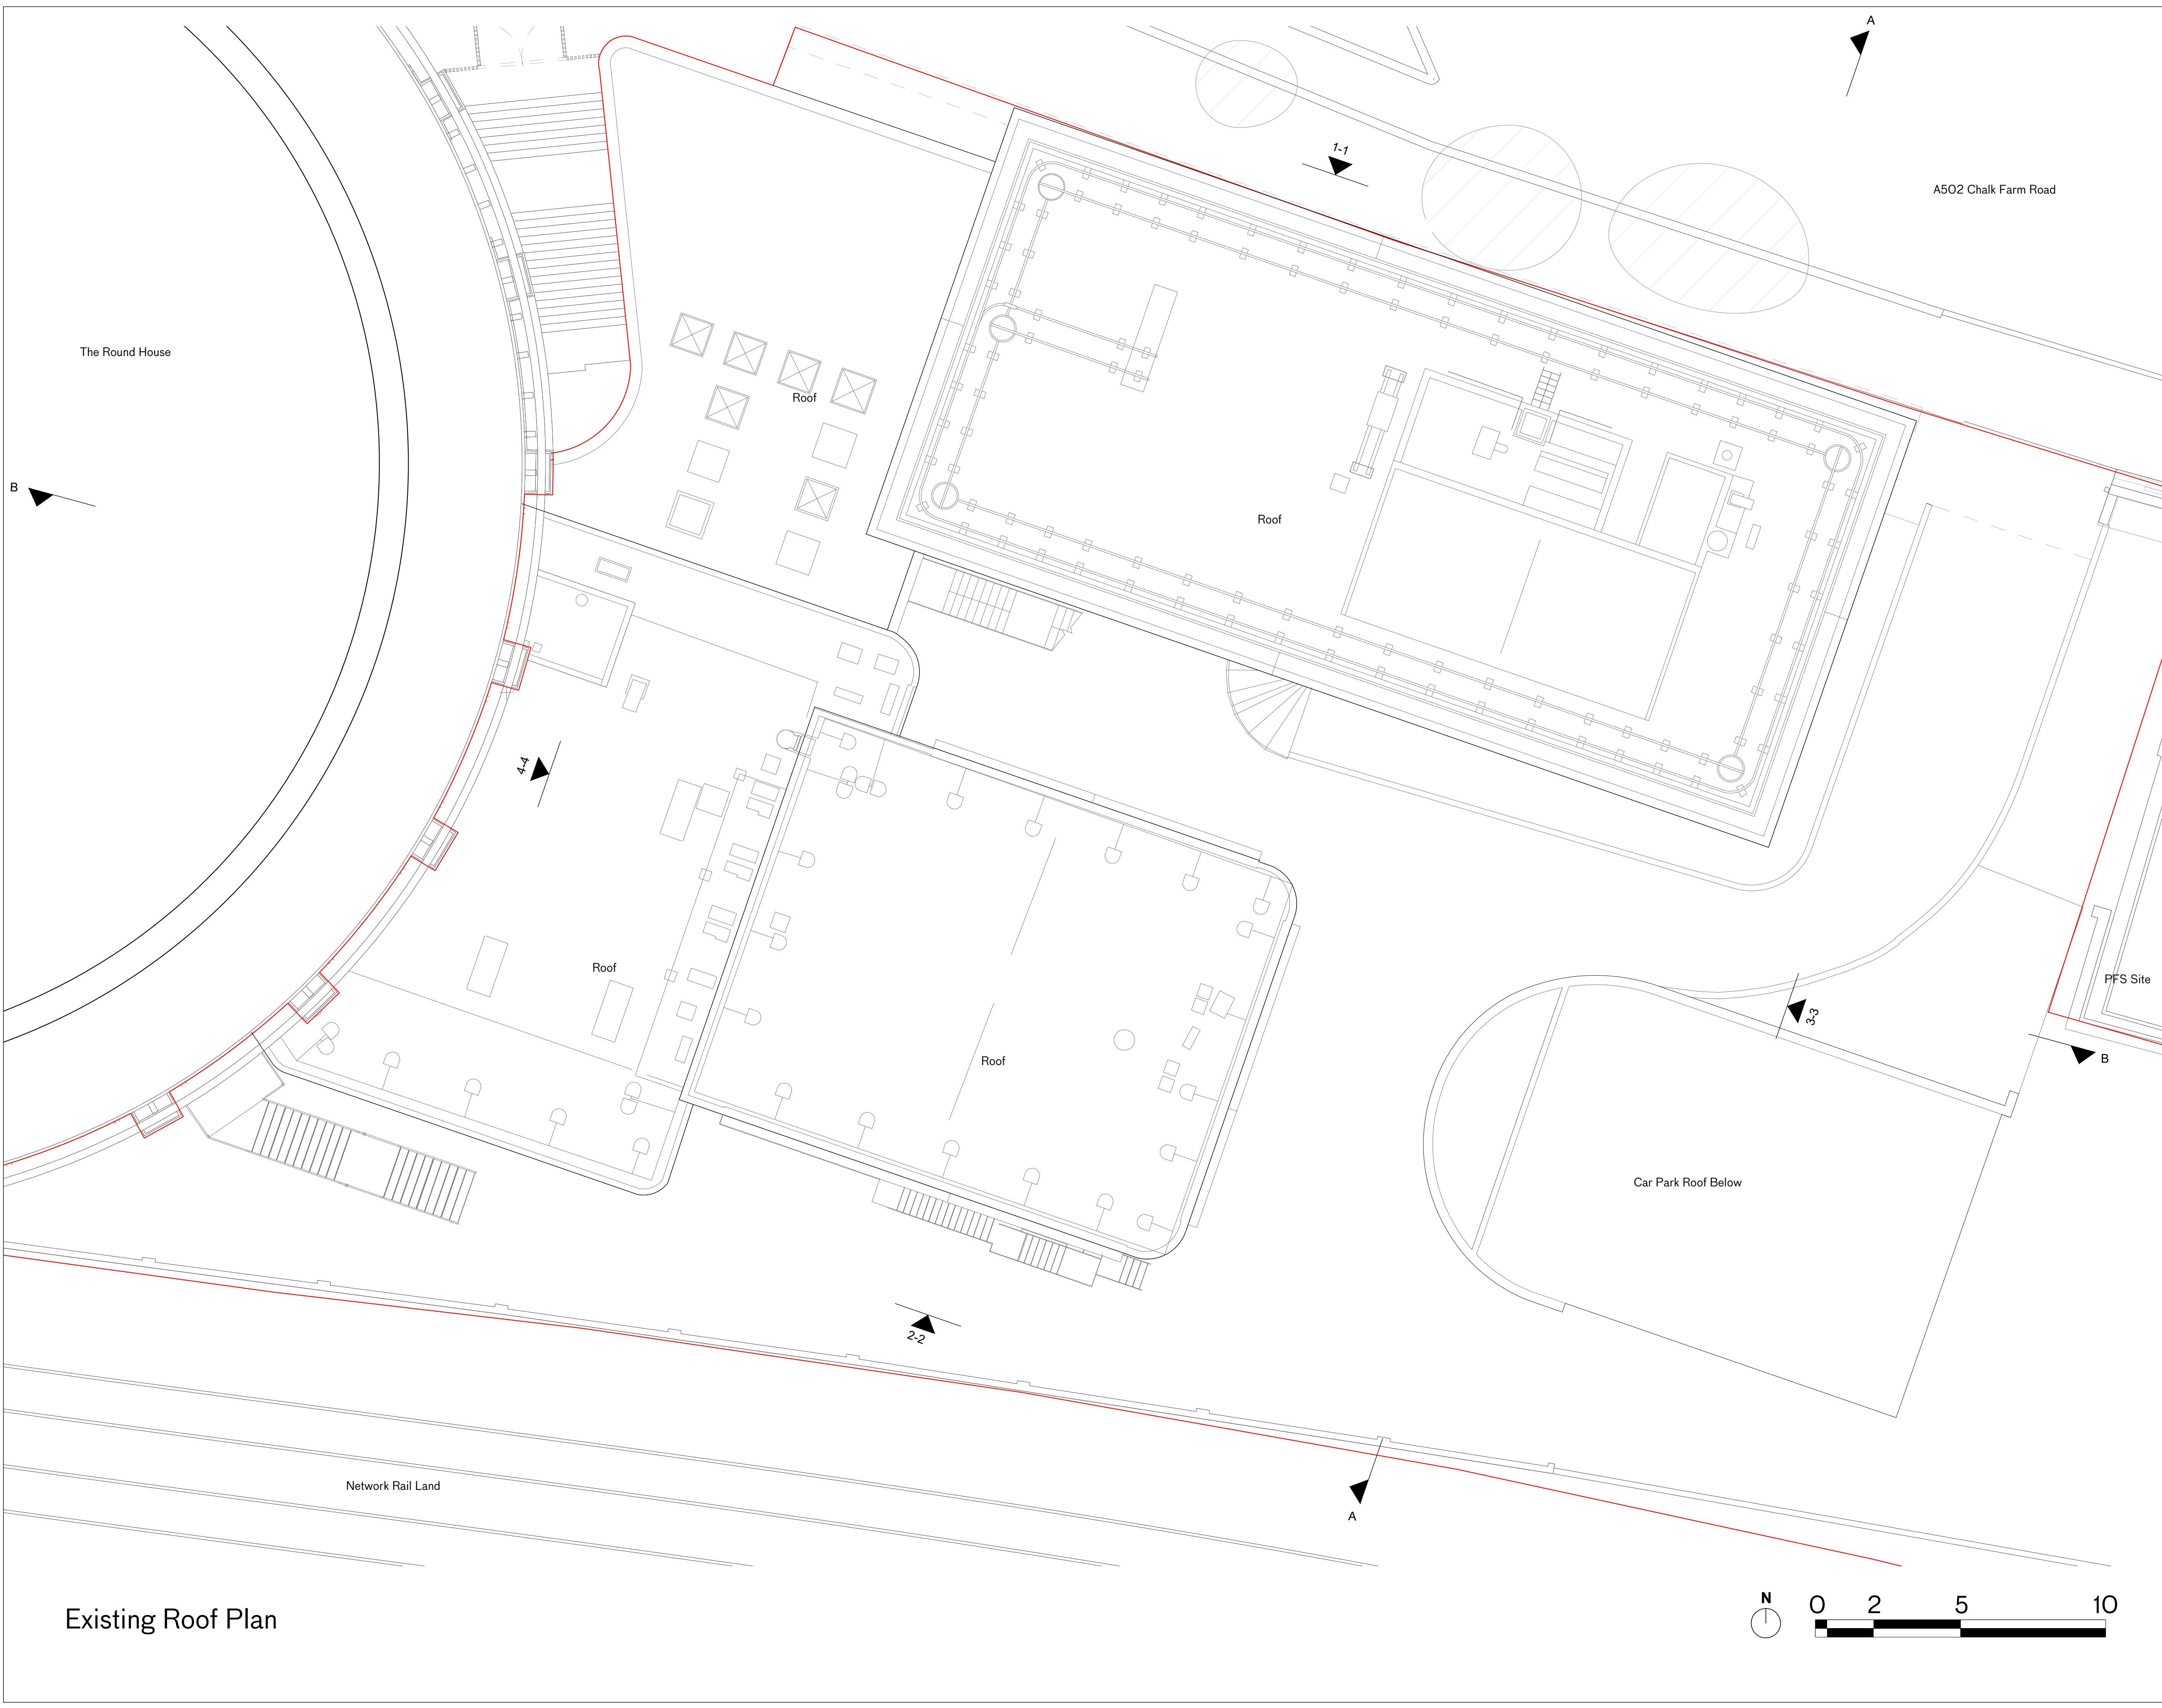

The Round House

A502 Chalk Farm Road

Roof

Roof

Roof

Roof

PFS Site

Car Park Roof Below

Network Rail Land

Existing Roof Plan

NOTES

Key Plan

Drawing Extents

Application Boundary

Drawing Key

CFT - Chalk Farm Road
PFS - Petrol Filling Station Site
JC - Juniper Crescent

A 31/01/24 Planning

PLANNING

rev	date	check	comments
DSDHA 357 Kennington Lane London SE11 5QY T 020 7703 3555 F 020 7703 3890 E info@dsdha.co.uk W www.dsdha.co.uk			
project			
100 Chalk Farm Road			
drawing title			
Existing Roof Plan			
drawn	size	date	scale
JM	A1	12/01/24	1 : 100
drawing number			revision
356_P10.106			A
REPORT DISCREPANCIES DO NOT SCALE FROM THIS DRAWING COPYRIGHT DSDHA		USE LATEST REVISION CHECK DIMENSIONS ON SITE	