


▼ + TOP 68.480

▼ + TOP 59.480

▼ + TOP 50.480

▼ + FFL 28.480

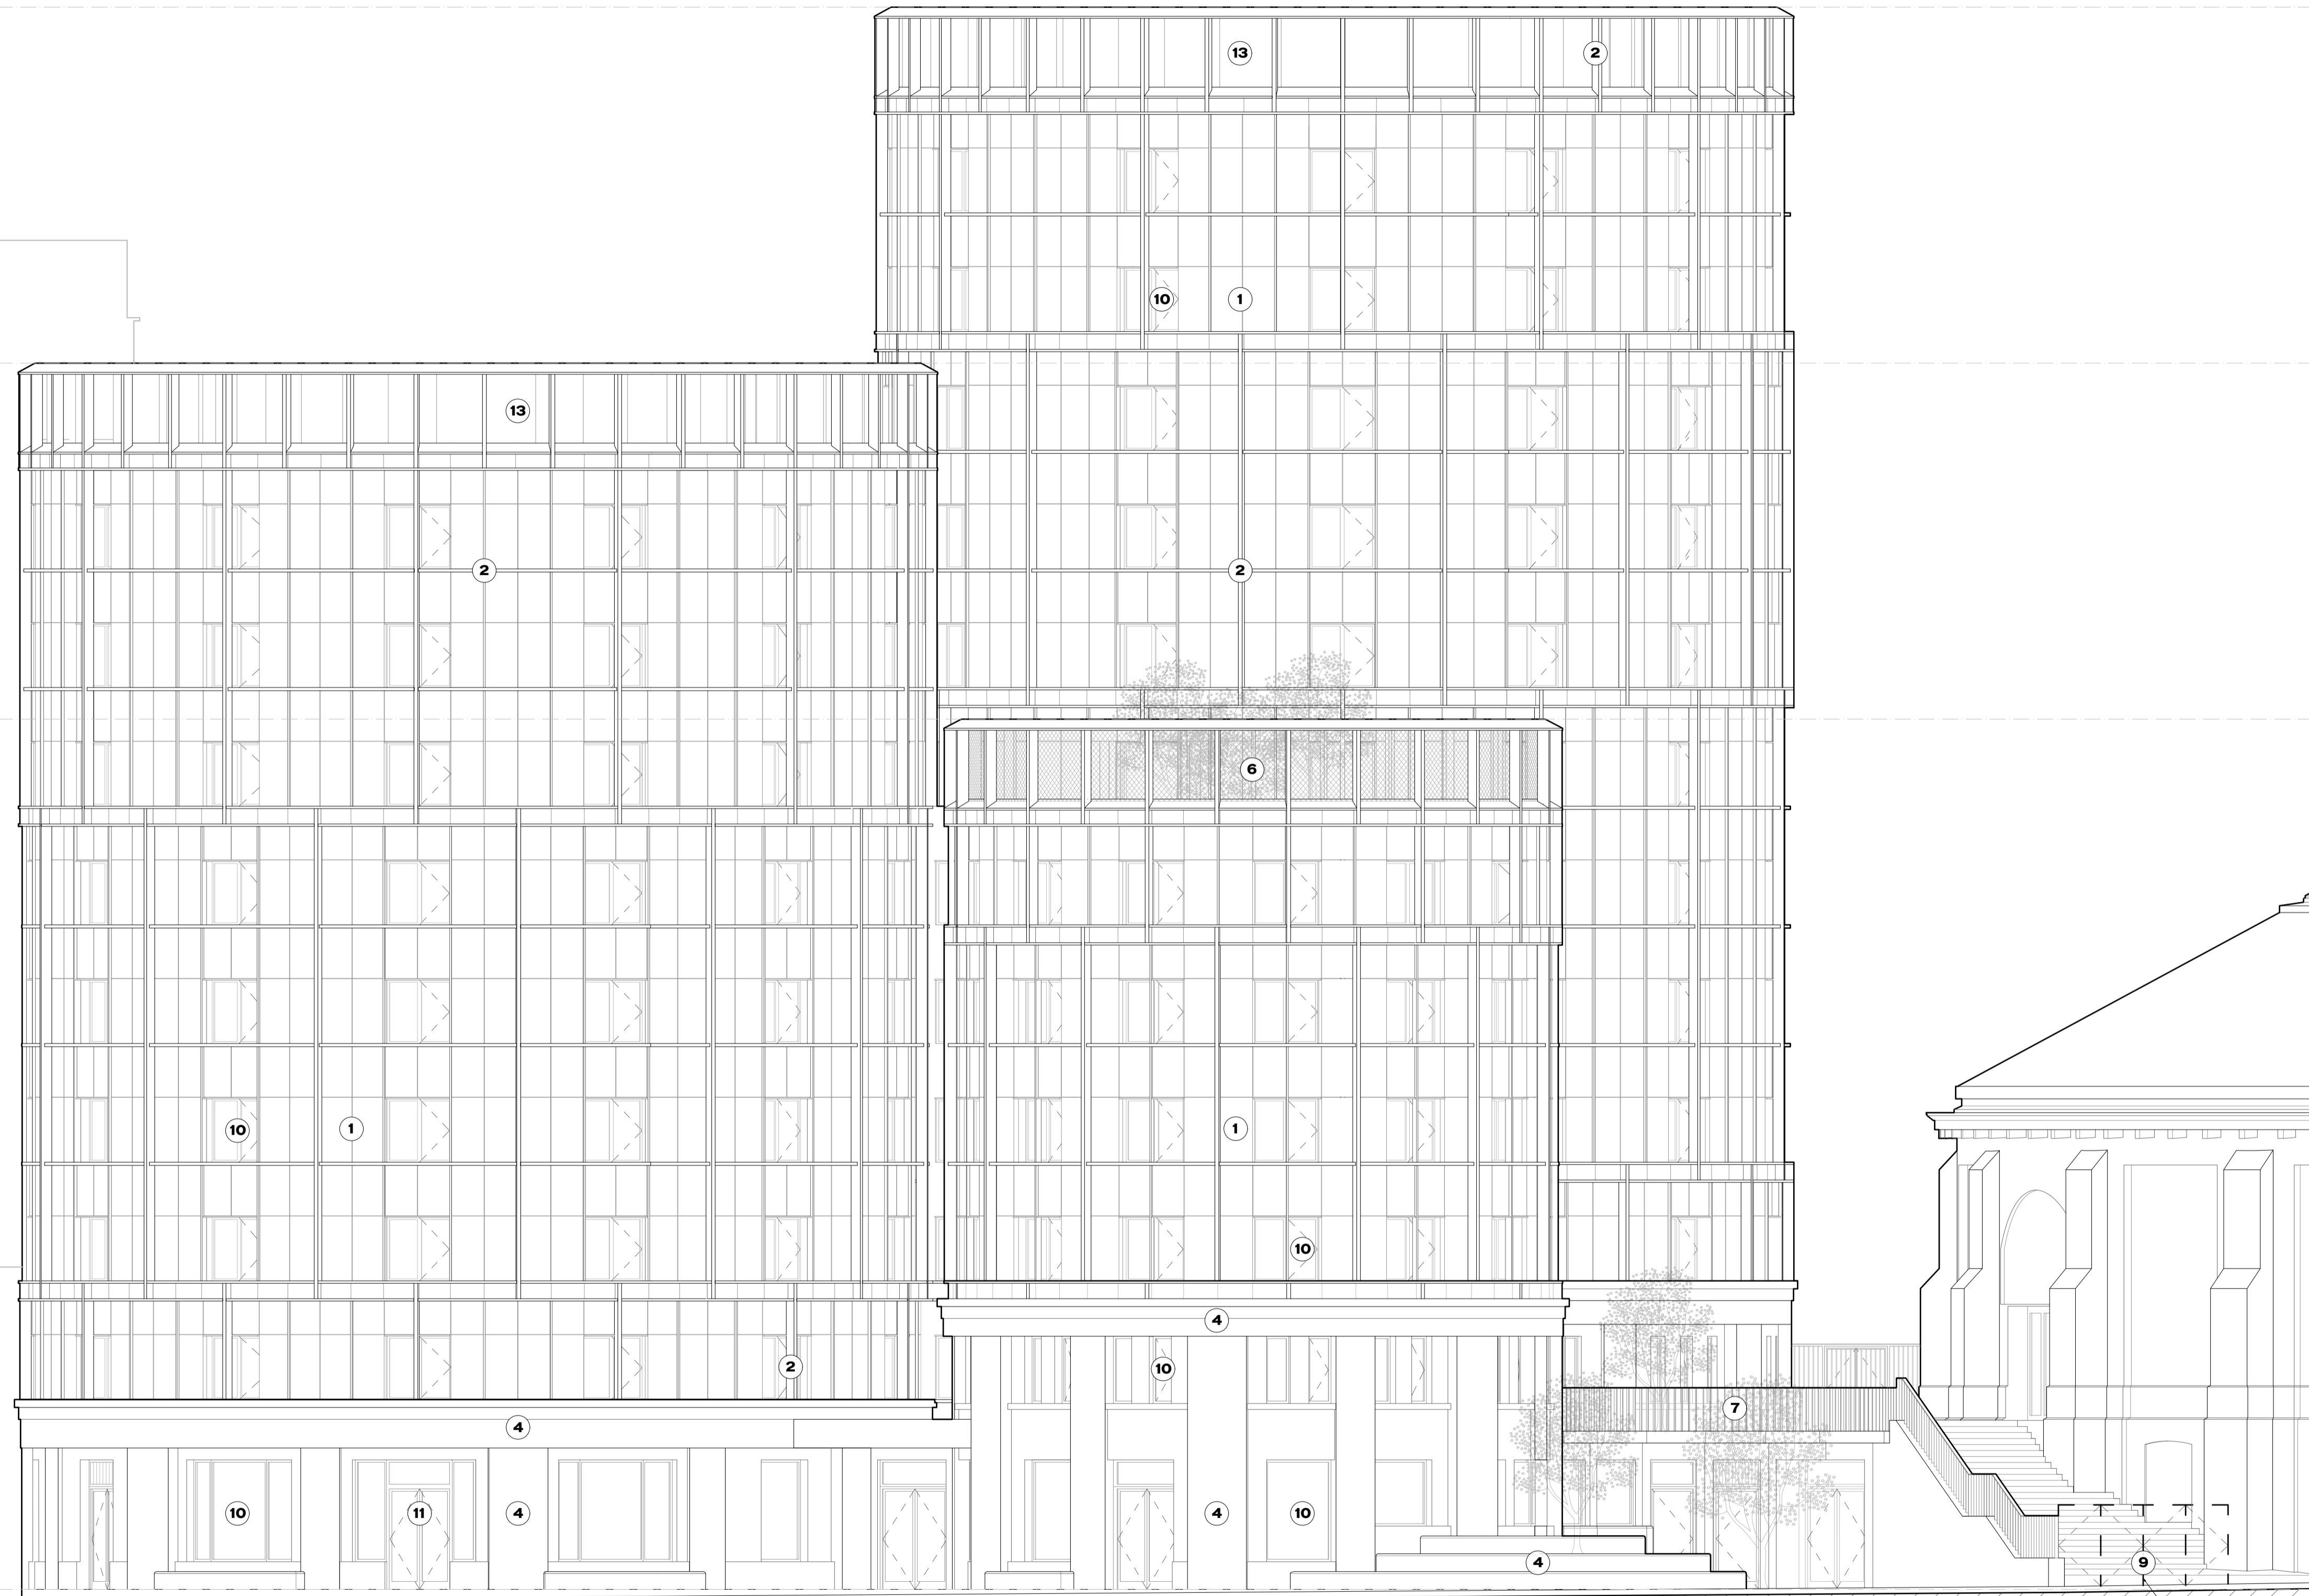

Existing Wall


Existing Roundhouse security gates

← Petrol Filling Station (PFS) Site →

100-100a Chalk Farm Road


→ The Roundhouse Venue & Theatre →

# PBSA Building North Elevation 1-1

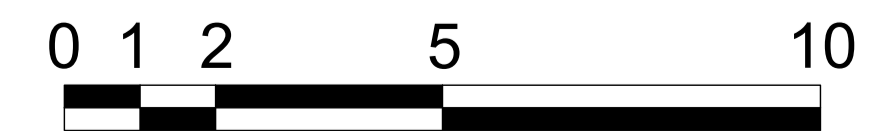

### NOTES

Key Plan  
 ▼ Elevation Marker  
 — Application Boundary

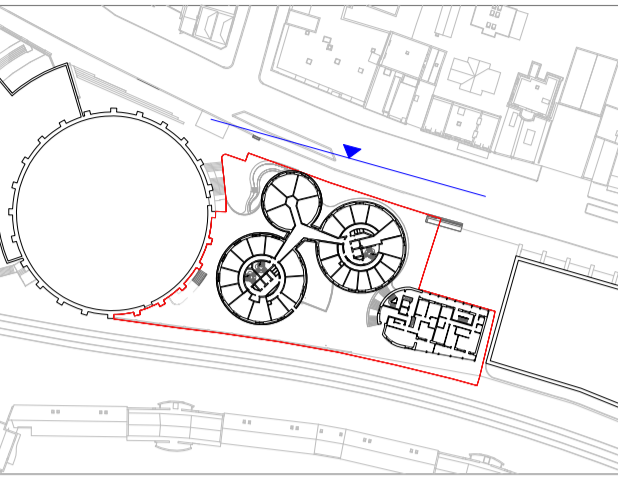

### Drawing Key

### Material Key

- 1 - Terracotta Cladding
- 2 - Aluminium Profile
- 3 - Aluminium Cladding
- 4 - Brick
- 5 - Glazed Brick
- 6 - Metal Mesh
- 7 - Metal Balustrade
- 8 - Metal Fence
- 9 - Metal Gate
- 10 - Aluminium Framed Window
- 11 - Aluminium Framed Door
- 12 - Aluminium Louvers
- 13 - Plant Enclosure

A 31/01/24 Planning

## PLANNING

rev date check comments  
**DSDHA**  
 357 Kennington Lane London SE11 5QY  
 T 020 7703 3555  
 F 020 7703 3890  
 E info@dshda.co.uk  
 W www.dshda.co.uk  
 project

100 Chalk Farm Road

drawing title

PBSA Building North Elevation

drawn	size	date	scale
Fl	A1	31/01/24	1:100

drawing number	revision
356_P30.120	A

REPORT DISCREPANCIES DO NOT SCALE FROM THIS DRAWING COPYRIGHT DSDHA  
 USE LATEST REVISION CHECK DIMENSIONS ON SITE