


▼ + TOP 68.480

▼ + TOP 59.480

▼ + TOP 50.480


▲ + FFL 32.480

▼ + FFL 28.480

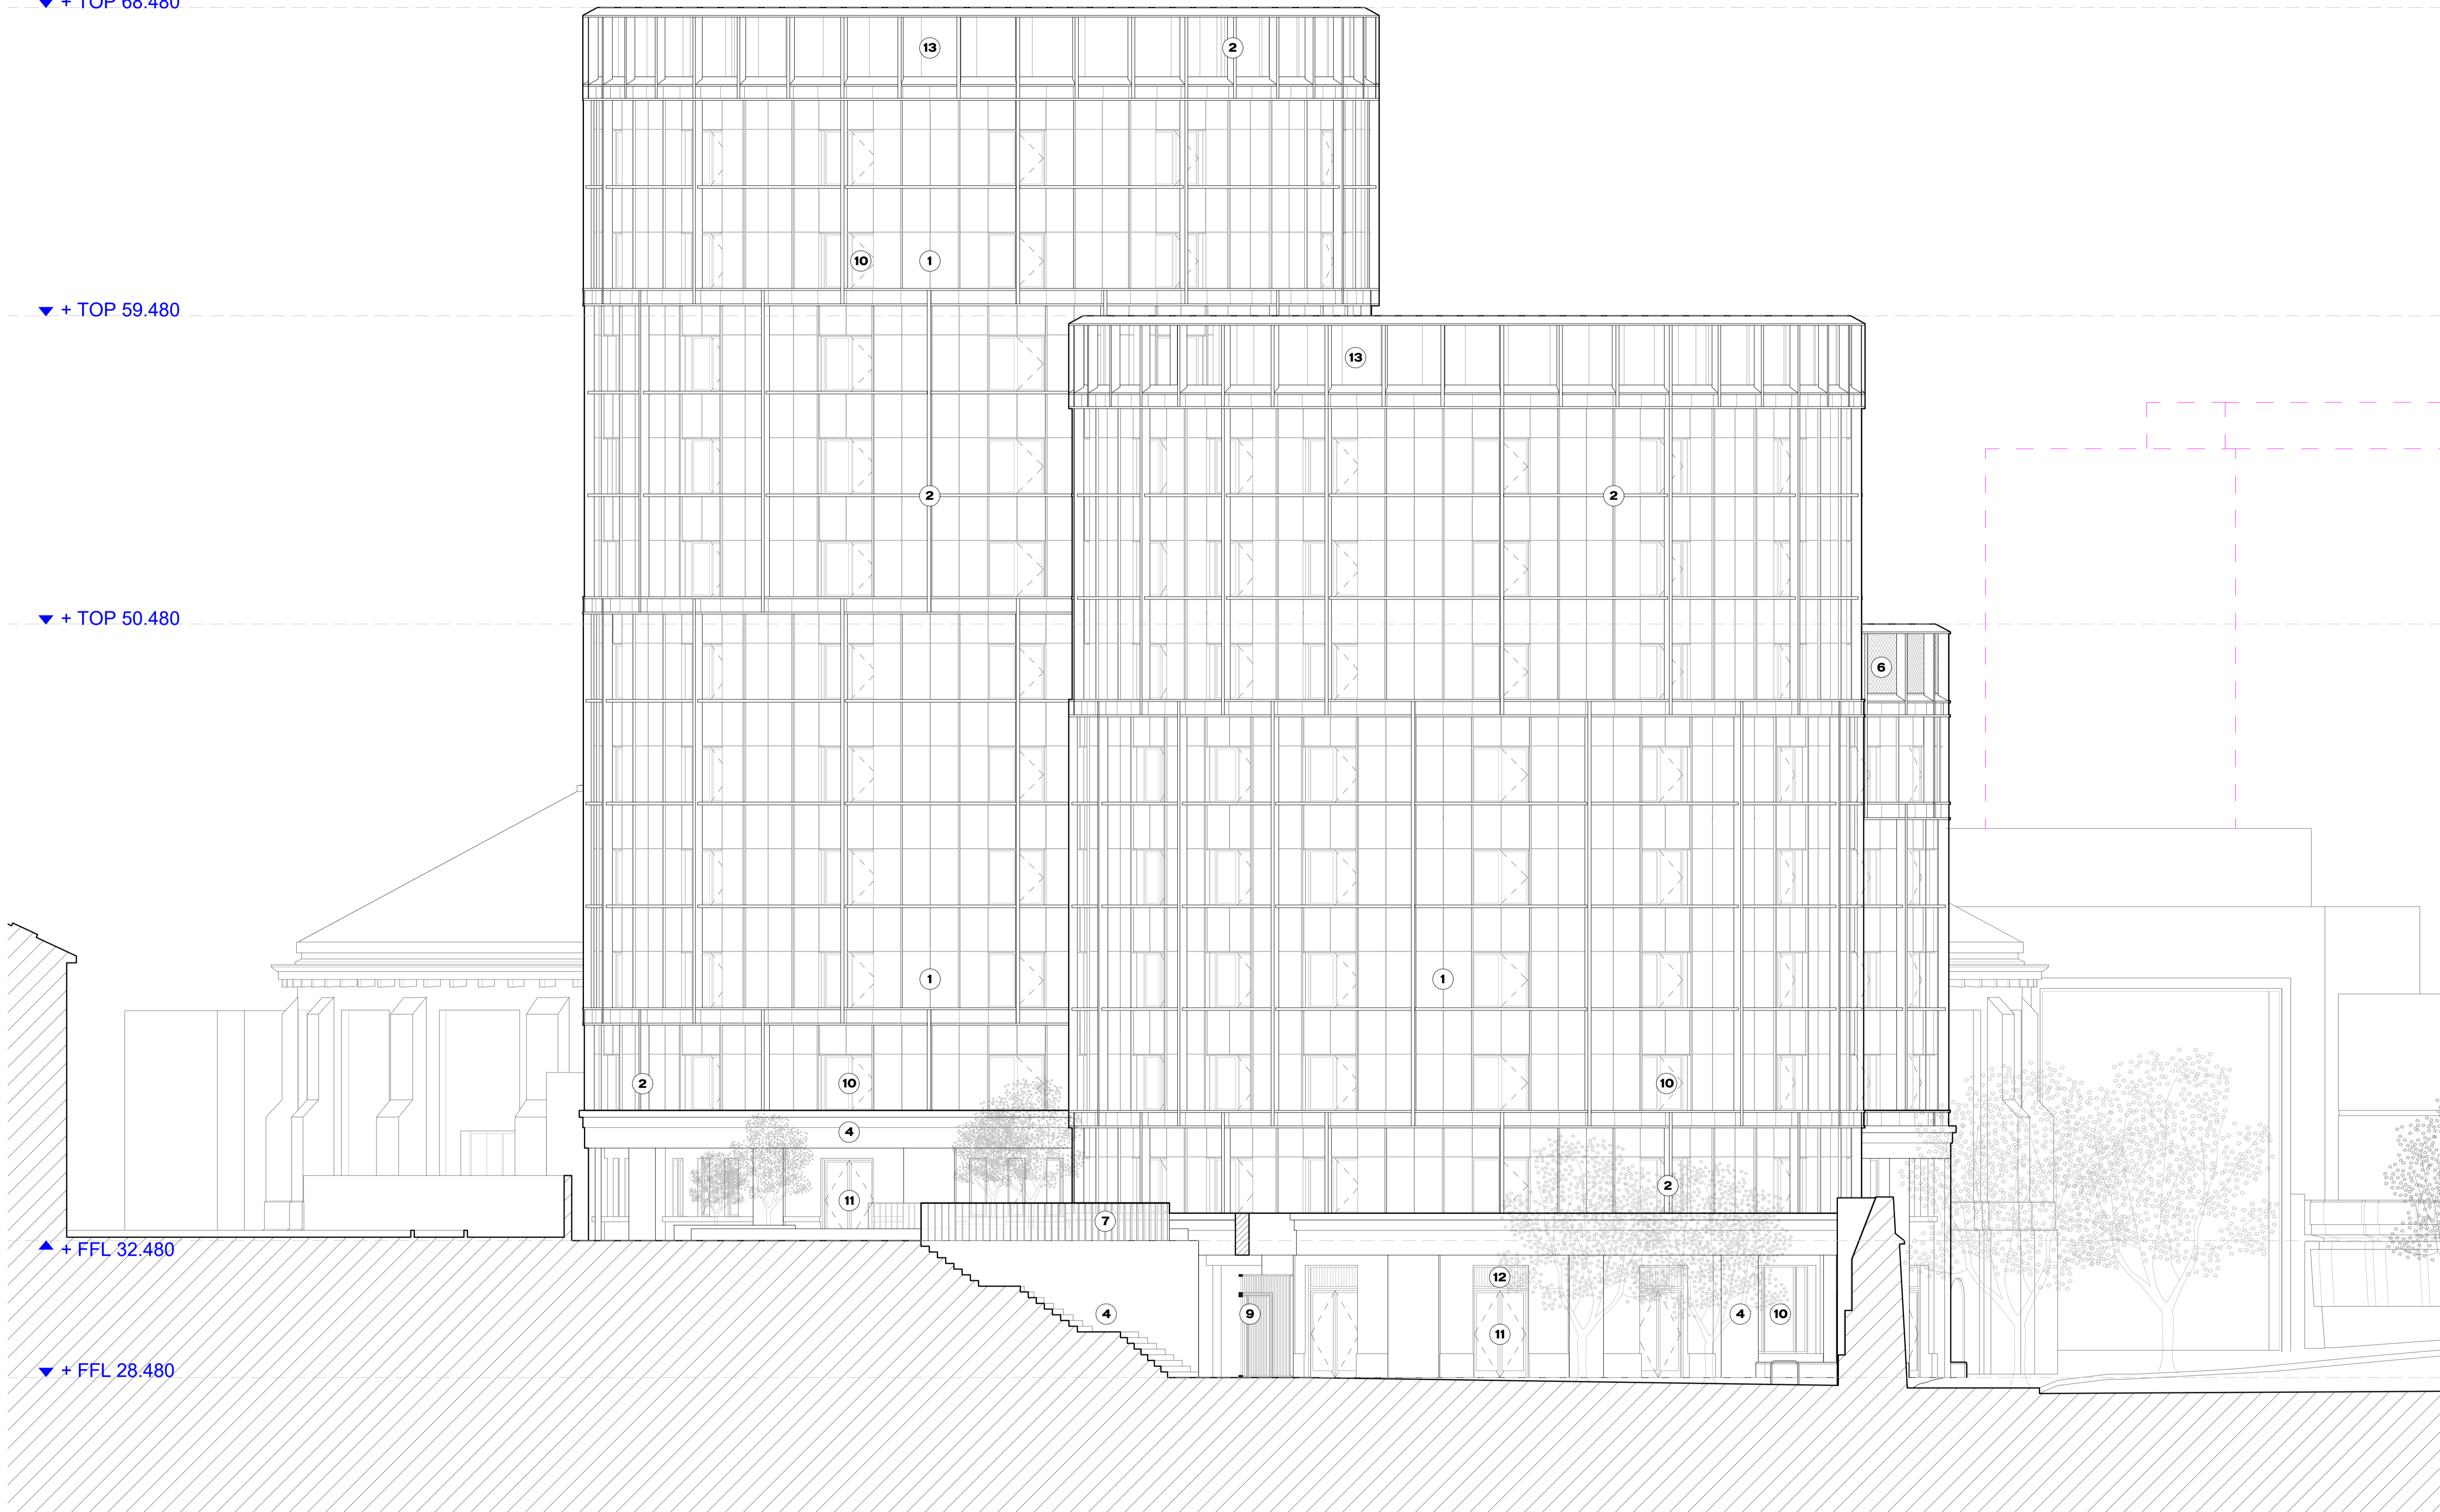

NOTES

Key Plan
 ▼ Elevation Marker
 Application Boundary

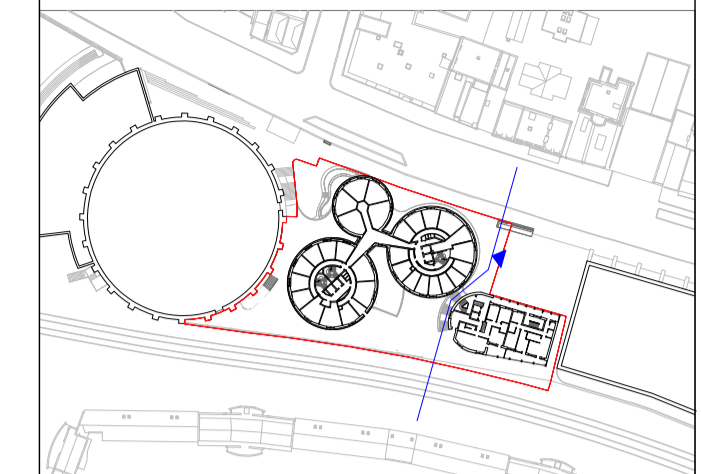

Drawing Key
 Roundhouse Hotel Consented Scheme, Planning Ref. 2021/0877/P

- Material Key
- 1 - Terracotta Cladding
 - 2 - Aluminium Profile
 - 3 - Aluminium Cladding
 - 4 - Brick
 - 5 - Glazed Brick
 - 6 - Metal Mesh
 - 7 - Metal Balustrade
 - 8 - Metal Fence
 - 9 - Metal Gate
 - 10 - Aluminium Framed Window
 - 11 - Aluminium Framed Door
 - 12 - Aluminium Louvers
 - 13 - Plant Enclosure

A 31/01/24 Planning

PLANNING

rev date check comments
DSDHA
 357 Kennington Lane London SE11 5QY
 T 020 7703 3555
 F 020 7703 3890
 E info@dsha.co.uk
 W www.dsha.co.uk
 project

100 Chalk Farm Road

drawing title


PBSA Building East Elevation

drawn	size	date	scale
Fl	A1	31/01/24	1:100

drawing number	revision
356_P30.122	A

REPORT DISCREPANCIES DO NOT SCALE FROM THIS DRAWING COPYRIGHT DSDHA
 USE LATEST REVISION CHECK DIMENSIONS ON SITE

PBSA Building East Elevation 3-3

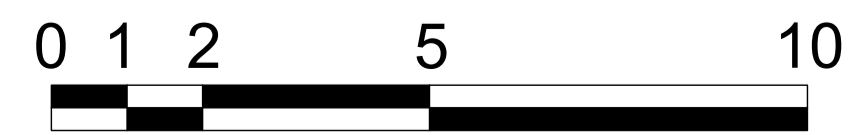

← Network Rail Land 100-100a Chalk Farm Road A502 Chalk Farm Road →