

- Material Key
- 1 - Terracotta Cladding
  - 2 - Aluminium Profile
  - 3 - Aluminium Cladding
  - 4 - Brick
  - 5 - Glazed Brick
  - 6 - Metal Mesh
  - 7 - Metal Balustrade
  - 8 - Metal Fence
  - 9 - Metal Gate
  - 10 - Aluminium Framed Window
  - 11 - Aluminium Framed Door
  - 12 - Aluminium Louvers
  - 13 - Plant Enclosure

A 31/01/24 Planning

# PLANNING

rev | date | check | comments  
**DSDHA**  
 357 Kennington Lane London SE11 5QY  
 T 020 7703 3555  
 F 020 7703 3890  
 E info@dshda.co.uk  
 W www.dshda.co.uk  
 project

100 Chalk Farm Road

drawing title


Affordable Housing North Elevation

| drawn          | size     | date     | scale |
|----------------|----------|----------|-------|
| FI             | A1       | 31/01/24 | 1:100 |
| drawing number | revision |          |       |

356\_P30.130

A

REPORT DISCREPANCIES DO NOT SCALE FROM THIS DRAWING COPYRIGHT DSDHA
USE LATEST REVISION CHECK DIMENSIONS ON SITE

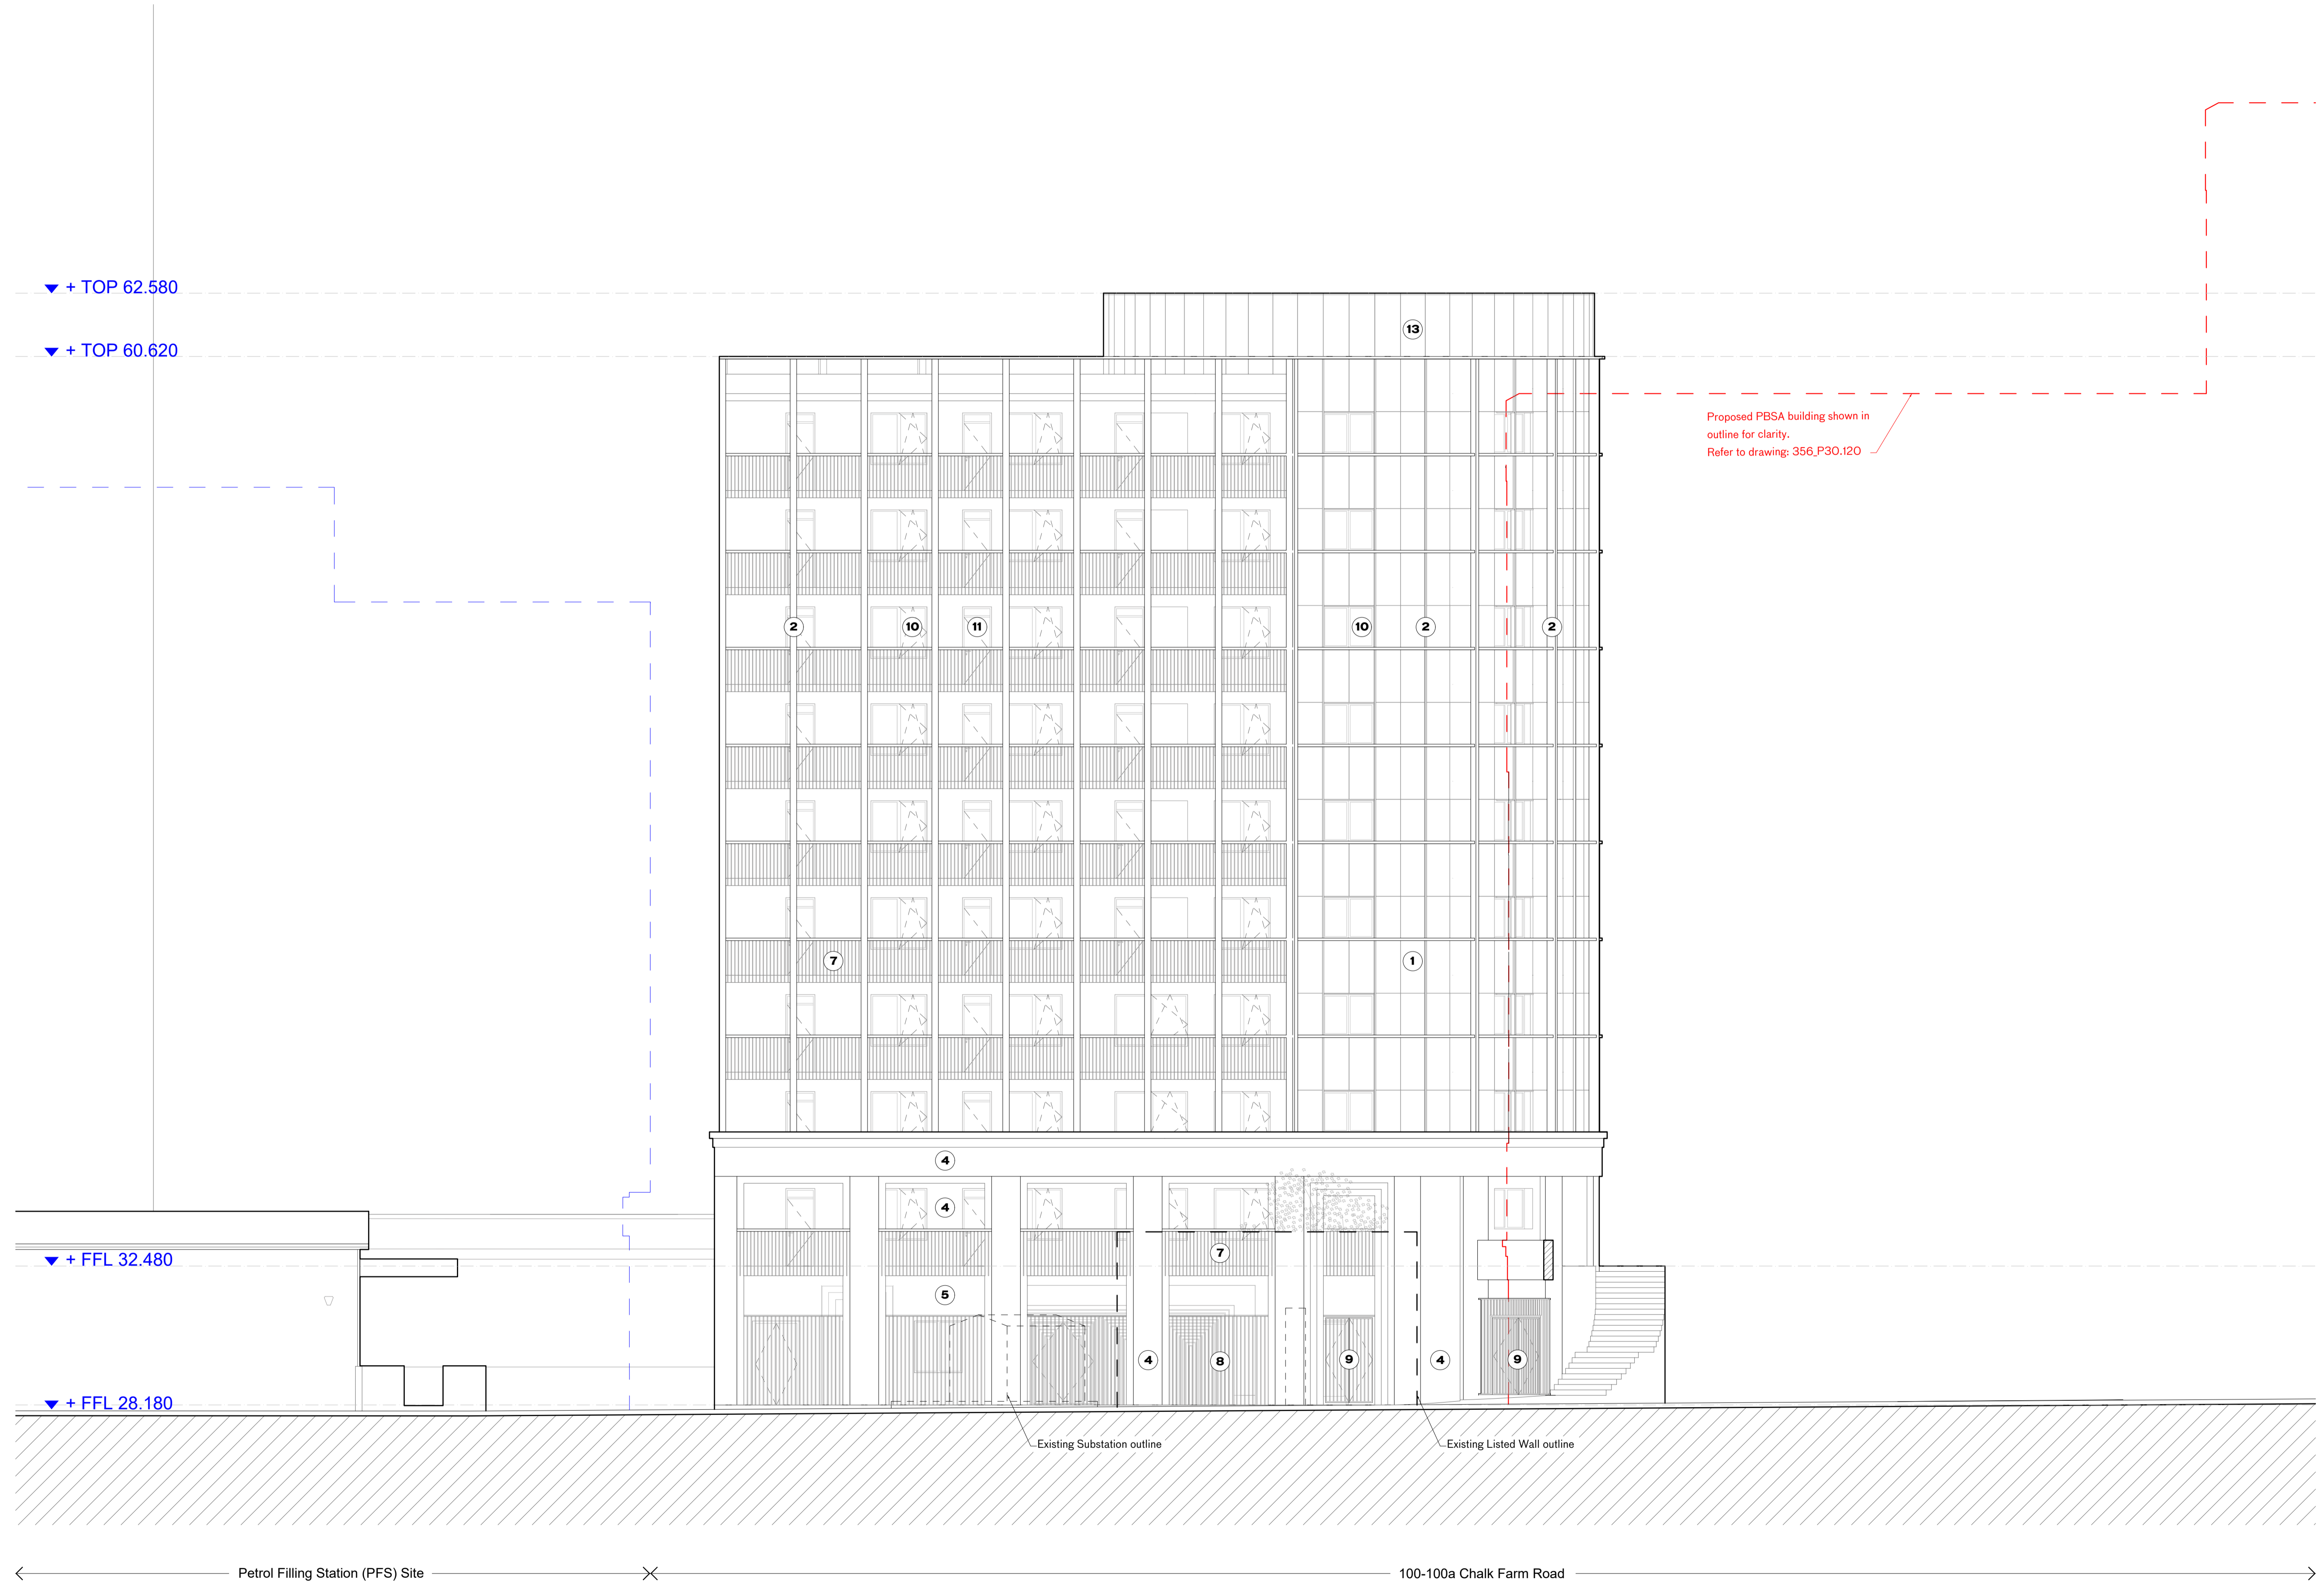

Proposed PBSA building shown in outline for clarity. Refer to drawing: 356\_P30.120

## Affordable Housing North Elevation 5-5

