



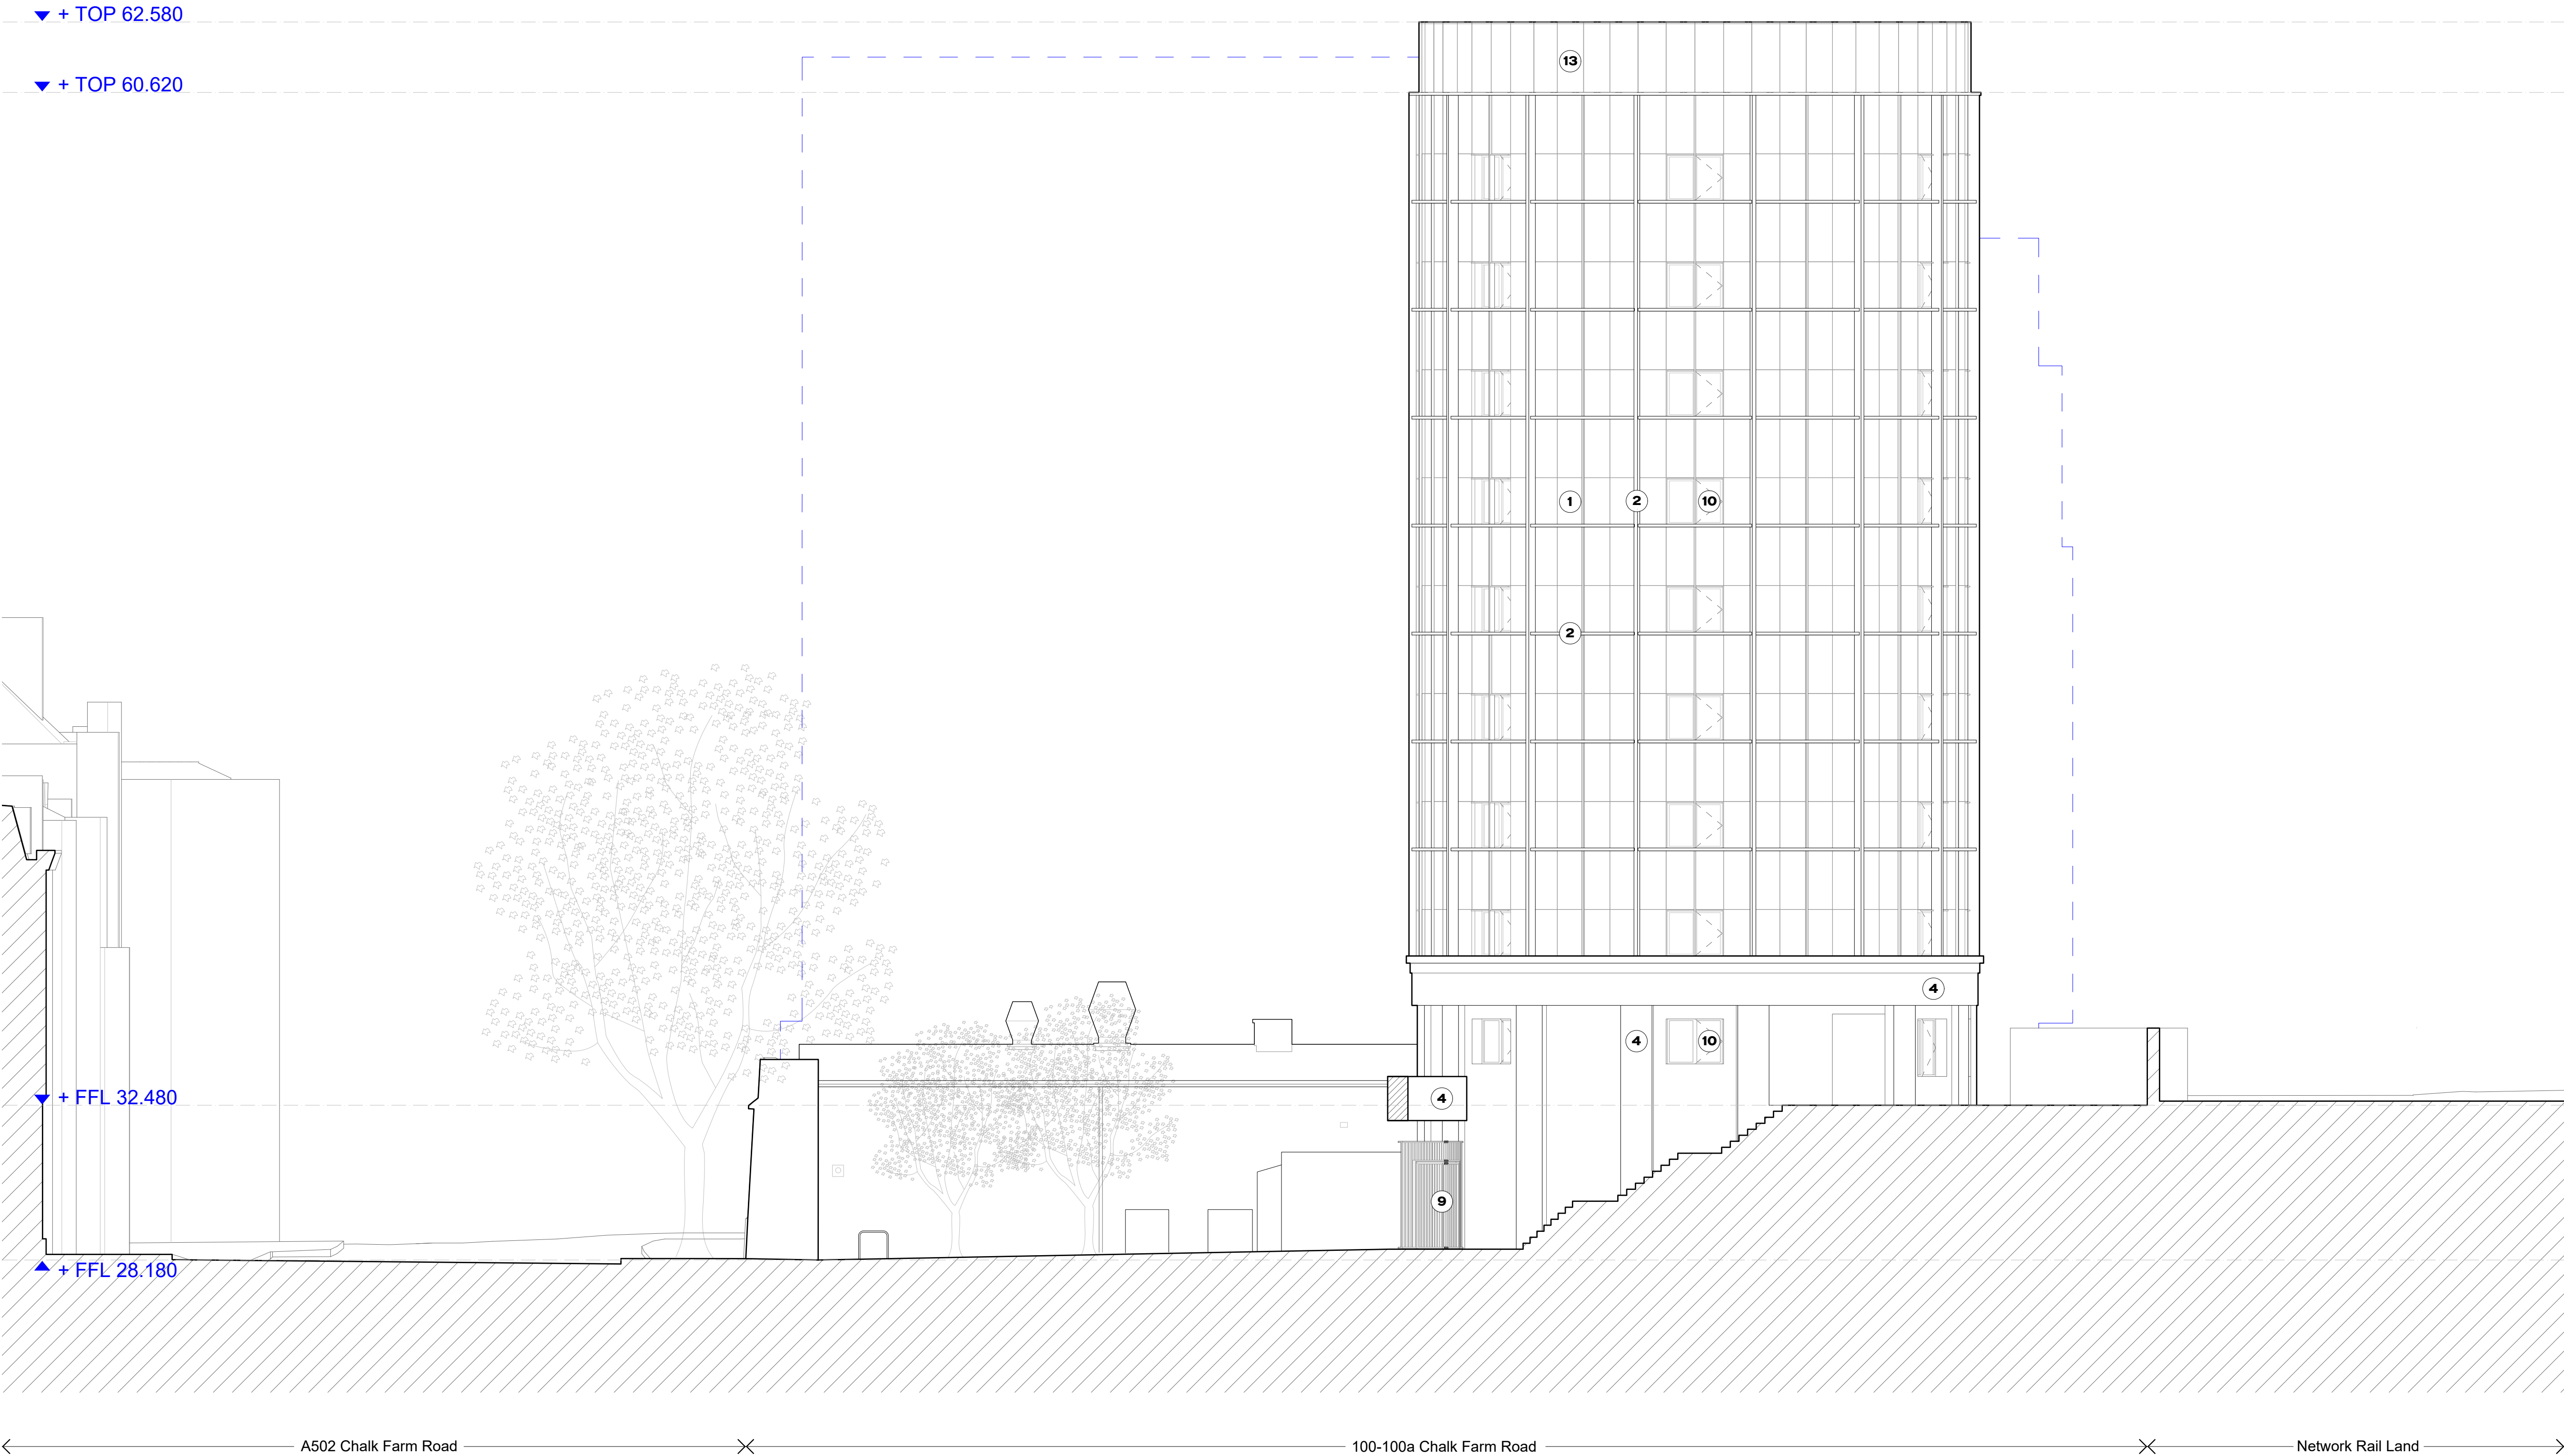

Affordable Housing West Elevation 8-8

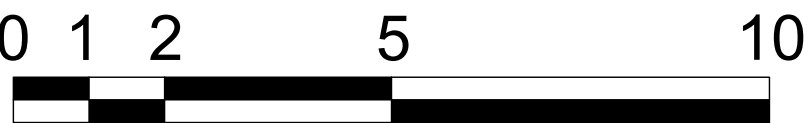

NOTES

Key Plan

Elevation Marker

Application Boundary

Drawing Key

Petrol Filling Station Consented Scheme, Planning Ref: 2022/3646/P

Material Key

1

Terracotta Cladding

2

Aluminium Profile

3

Aluminium Cladding

4

Brick

5

Glazed Brick

6

Metal Mesh

7

Metal Balustrade

8

Metal Fence

9

Metal Gate

10

Aluminium Framed Window

11

Aluminium Framed Door

12

Aluminium Louvers

13

Plant Enclosure

A 31/01/24 Planning

PLANNING

rev	date	check	comments
DSDHA 357 Kennington Lane London SE11 5QY T 020 7703 3555 F 020 7703 3890 E info@dsdha.co.uk W www.dsdha.co.uk			

project			
100 Chalk Farm Road			
drawing title			
Affordable Housing West Elevation			
drawn	size	date	scale
FI	A1	31/01/24	1:100
drawing number			revision
356_P30.133			A
REPORT DISCREPANCIES DO NOT SCALE FROM THIS DRAWING COPYRIGHT DSDHA		USE LATEST REVISION CHECK DIMENSIONS ON SITE	