


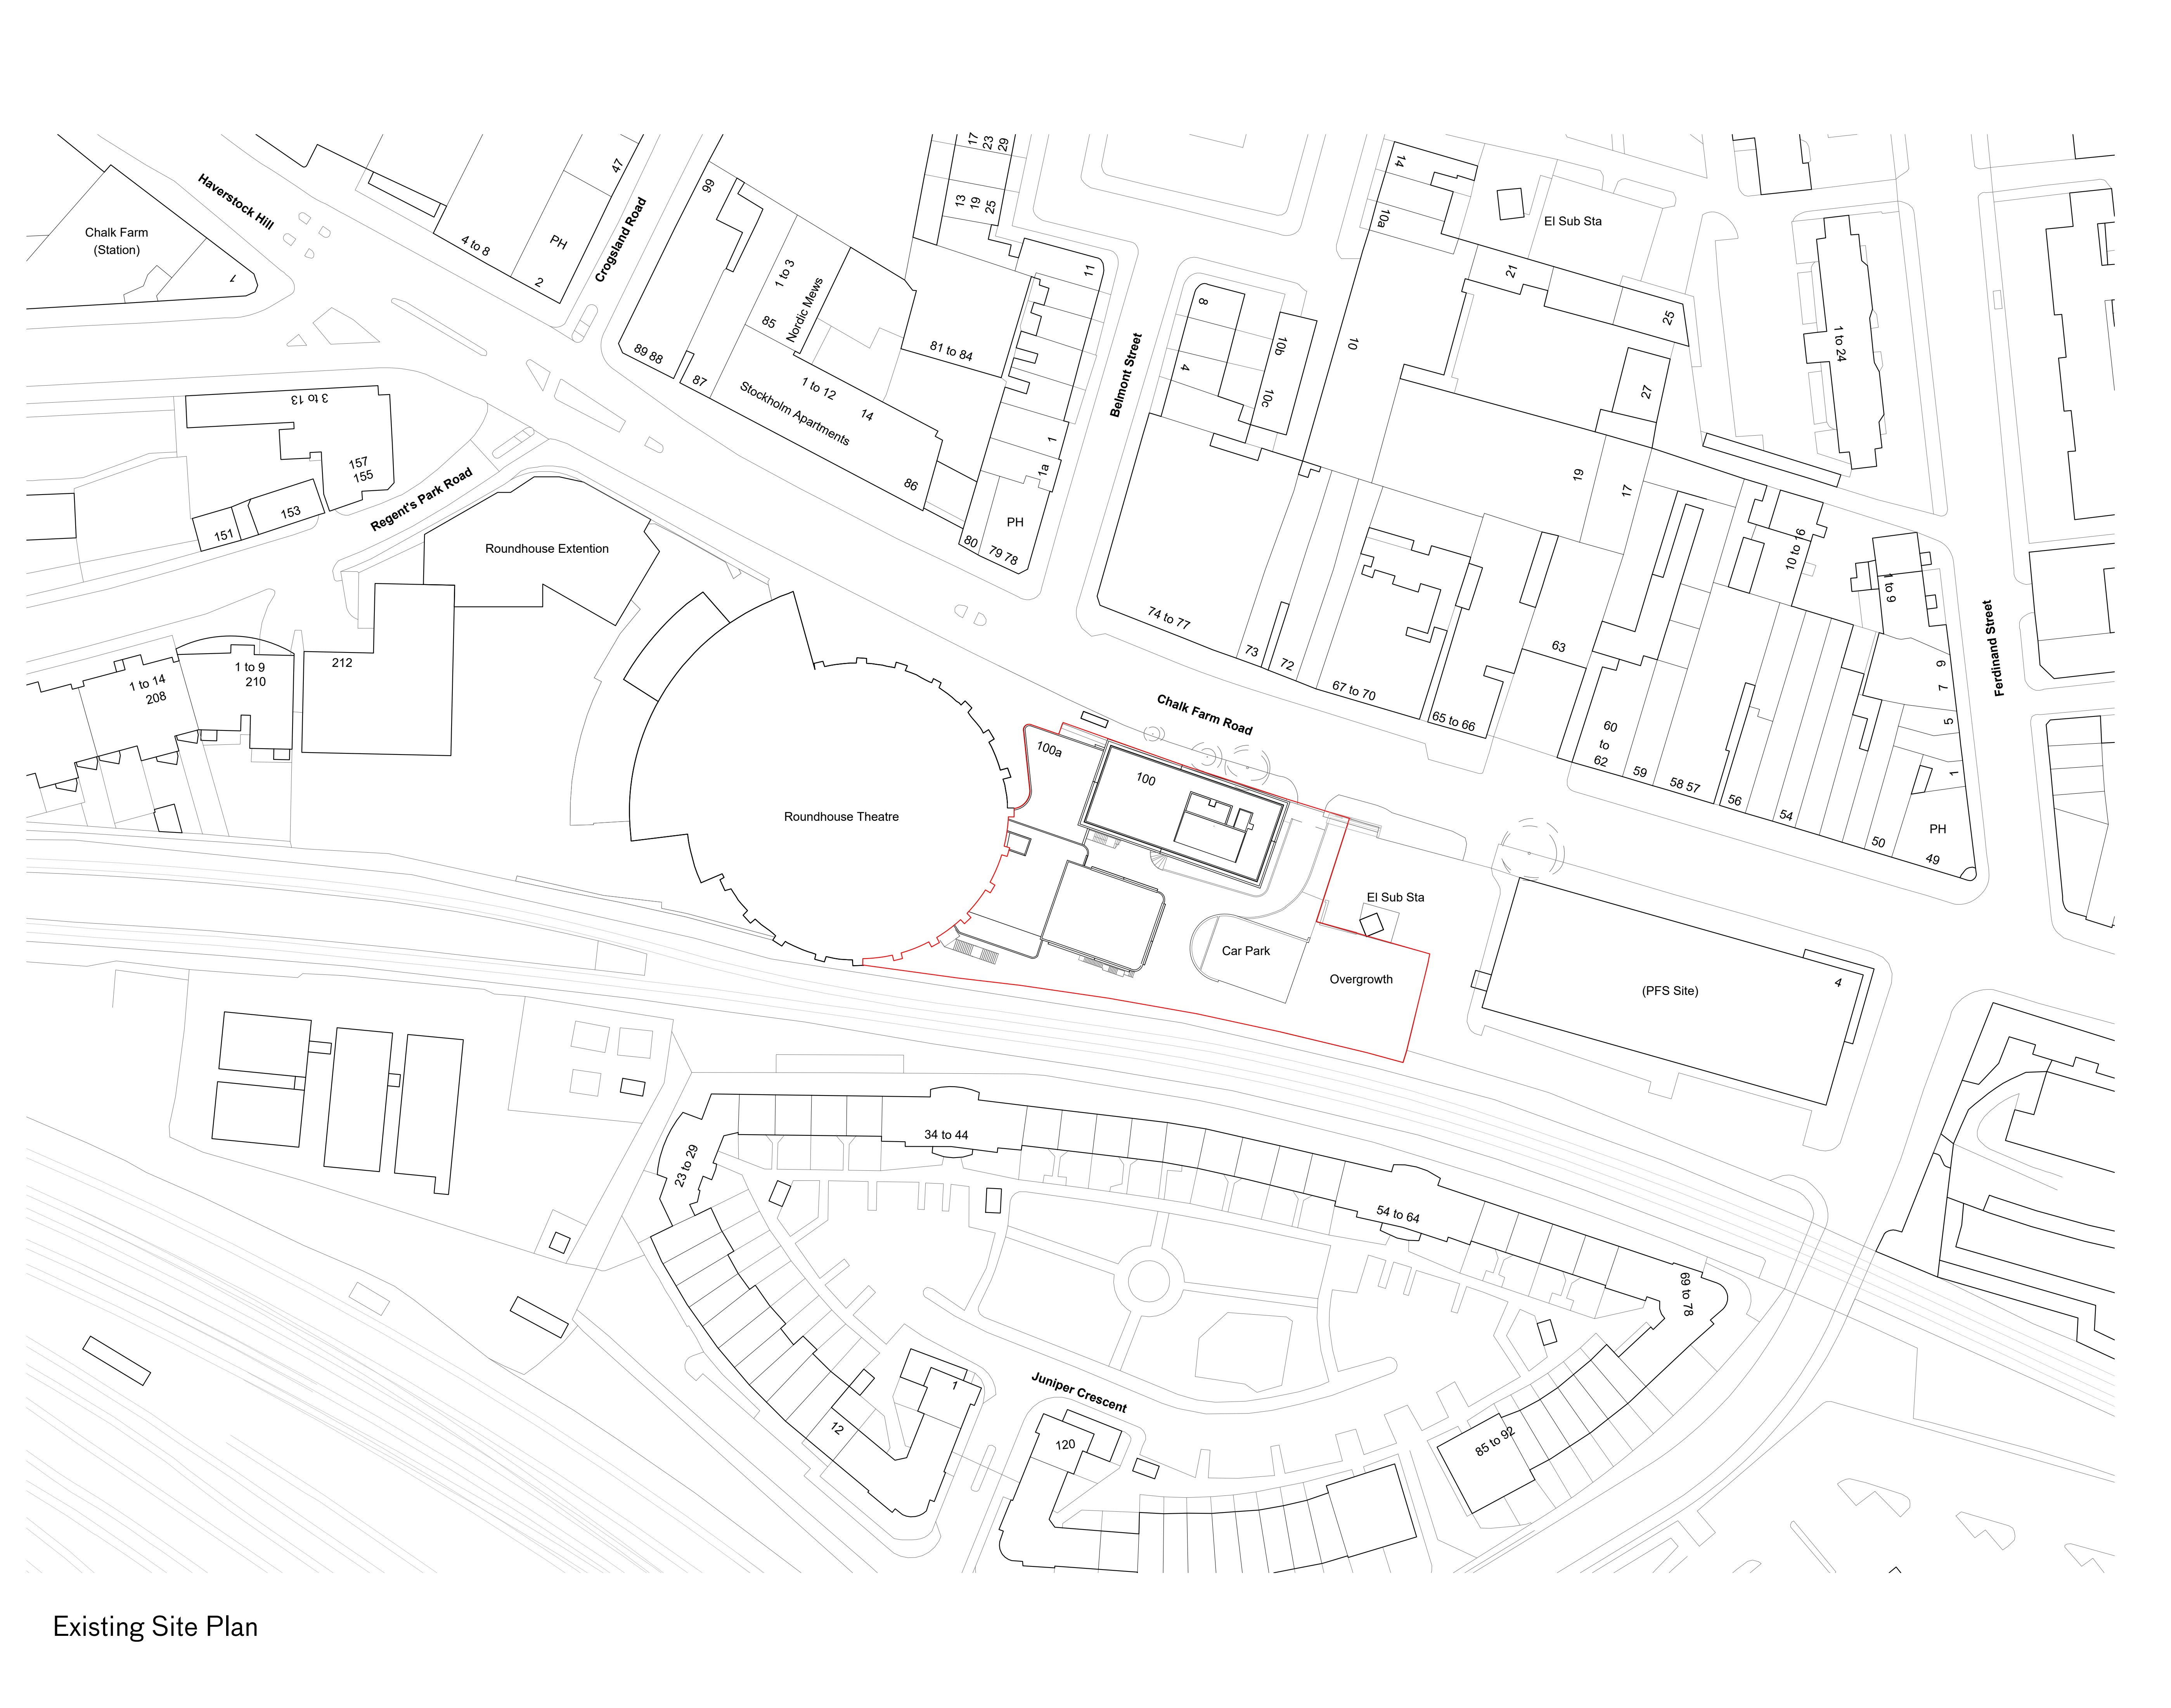

Existing Site Plan

NOTES

Key:

Application Boundary

PFS - Petrol Filling Station Site

A 24/01/15 Planning Draft

PLANNING

rev	date	check	comments
DSDHA			
357 Kennington Lane London SE11 5QY			
T 020 7703 3555			
F 020 7703 3890			
E info@dsdha.co.uk			
W www.dsdha.co.uk			
project			
100 Chalk Farm Road			
drawing title			
Existing Site Plan			
drawn	size	date	scale
SZ	A1	15/01/24	1 : 500
drawing number			revision
356_P10.002			A
REPORT DISCREPANCIES DO NOT SCALE FROM THIS DRAWING COPYRIGHT DSDHA		USE LATEST REVISION CHECK DIMENSIONS ON SITE	