

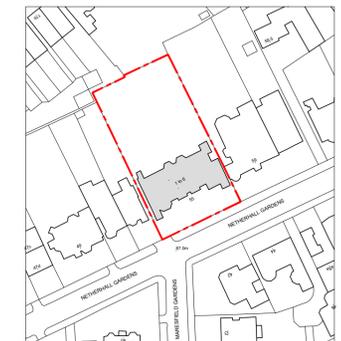


Replanting Tree

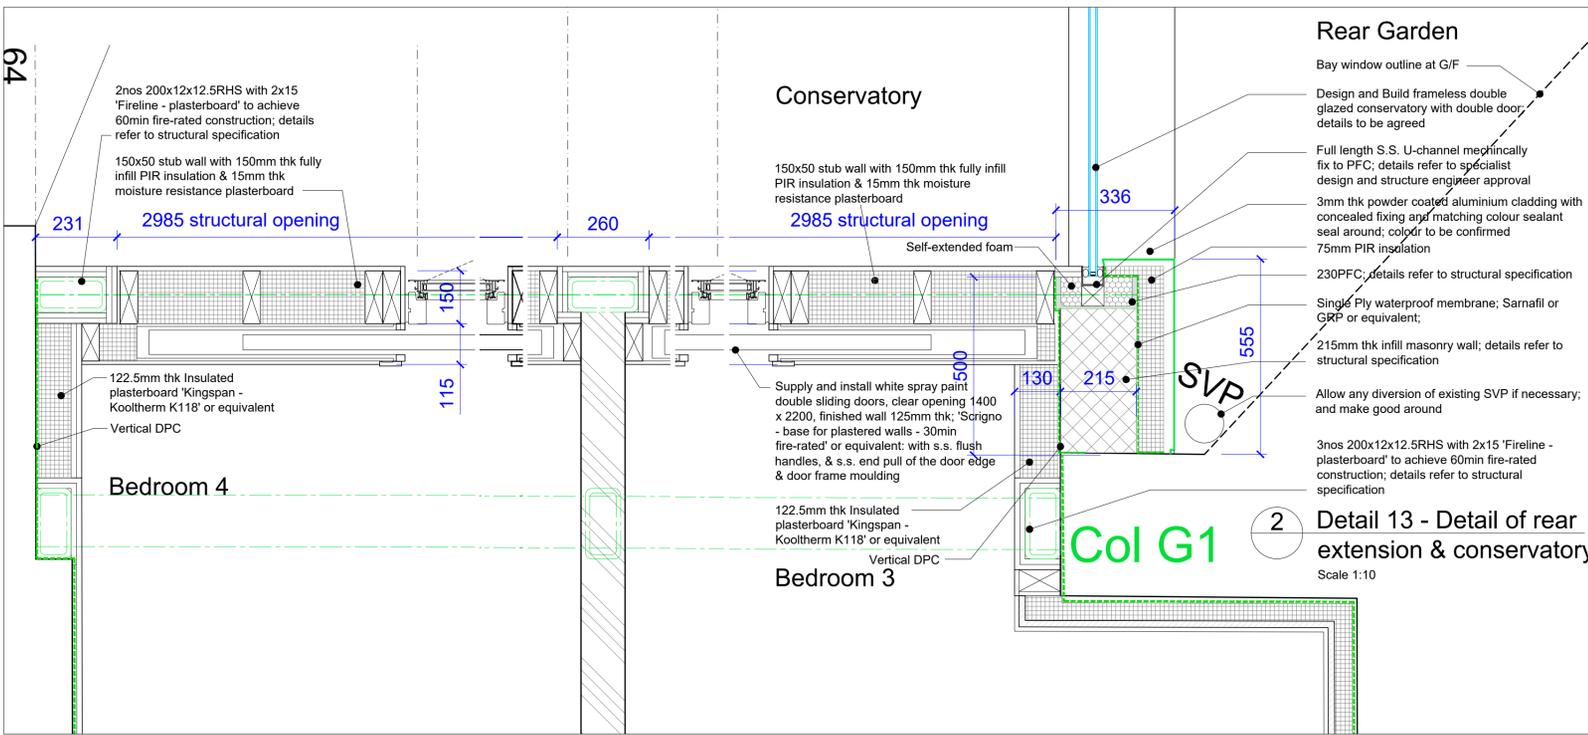

Location Plan
Scale 1:1250

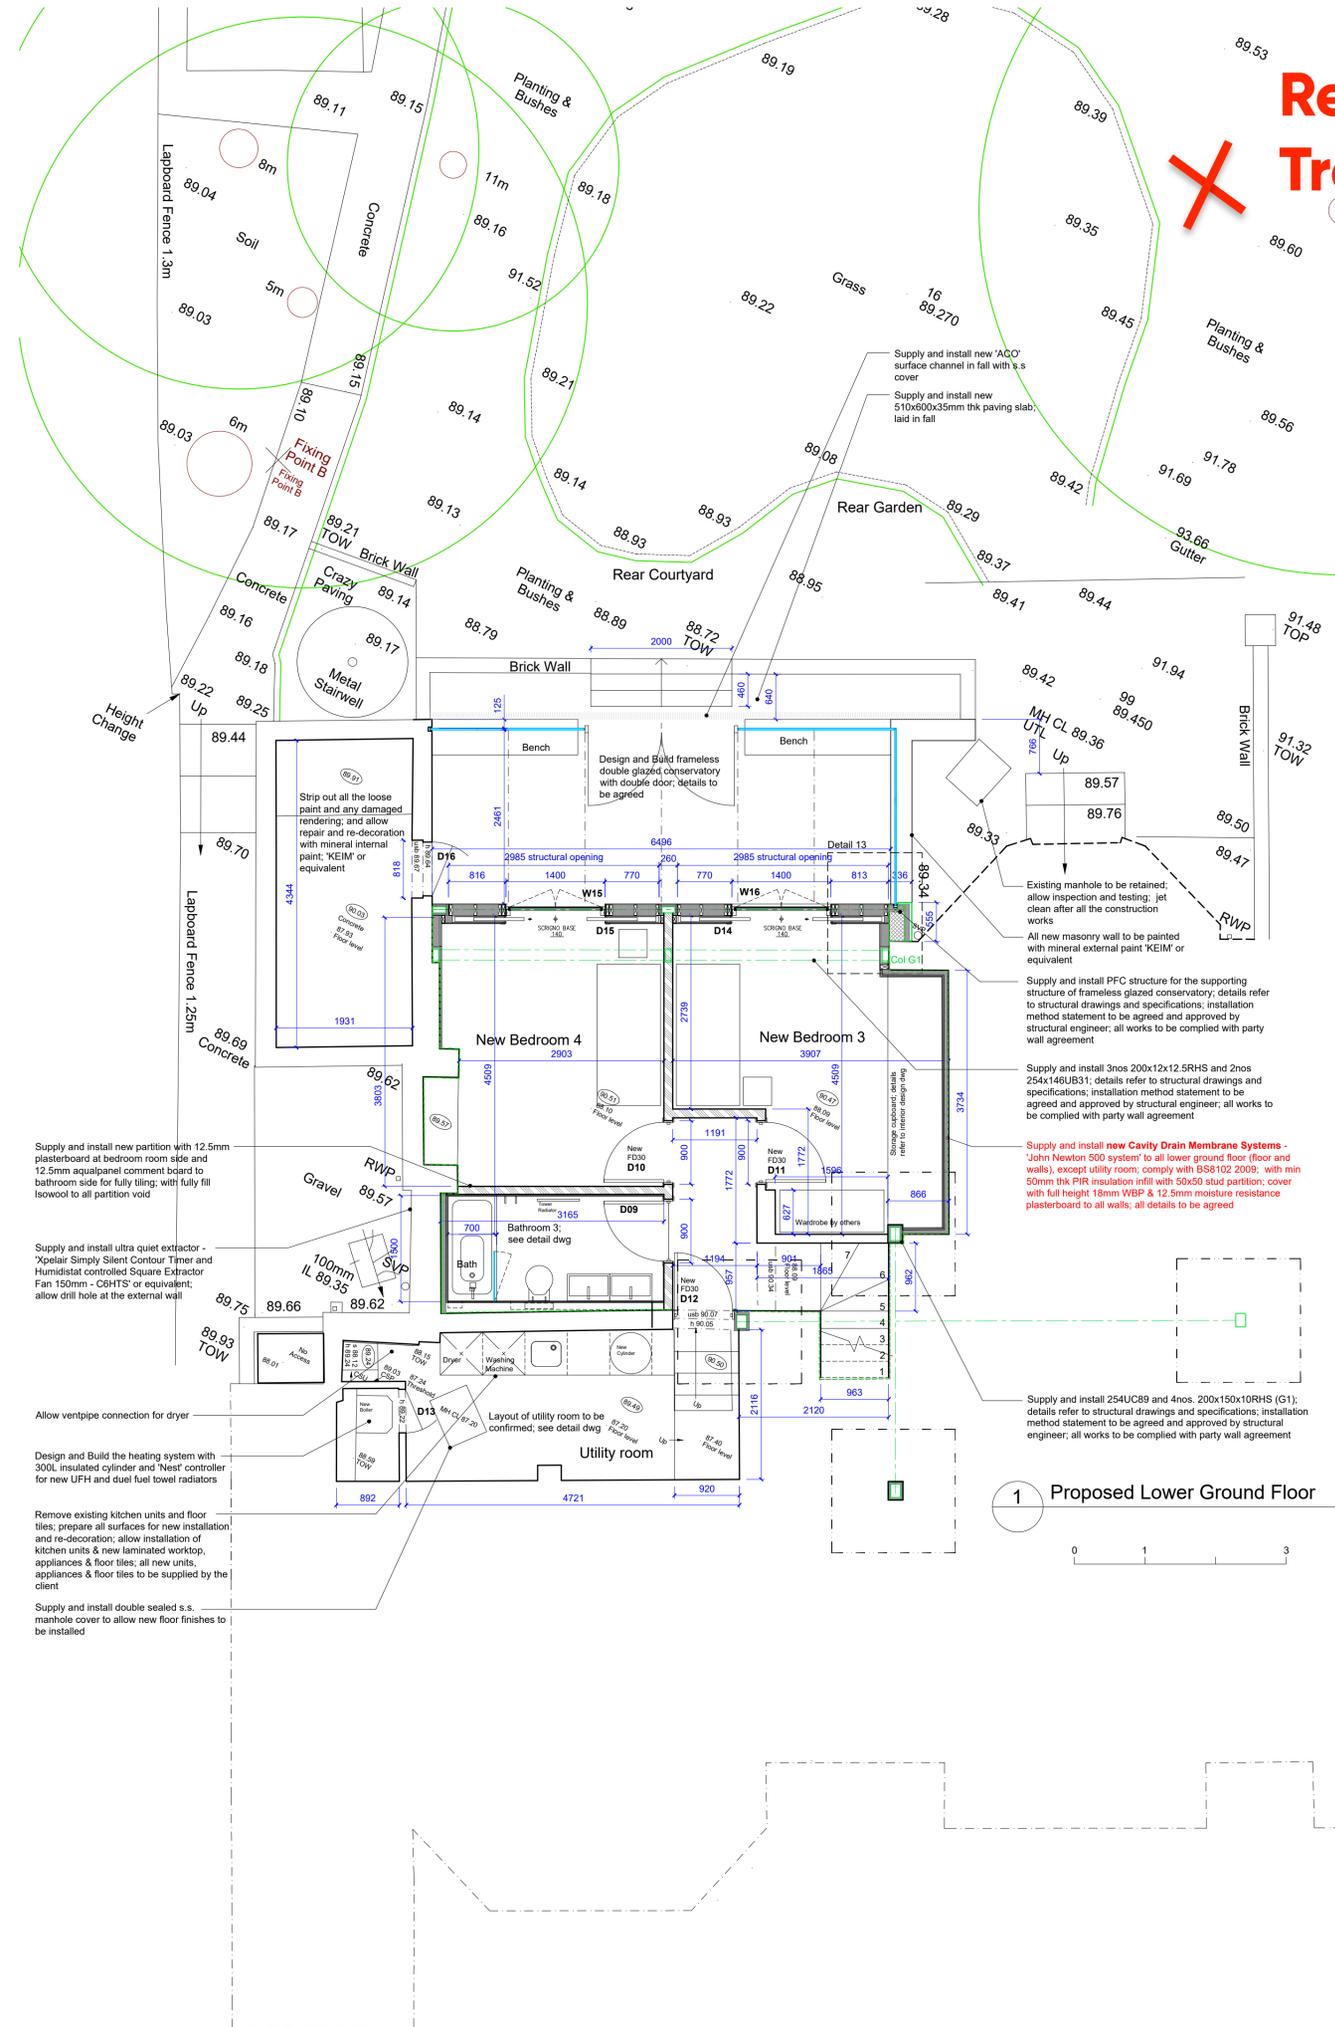

For Construction

Revisions
A Sep20 Change rear courtyard, bedroom 3 & 4 layout
B Jan21 Change rear courtyard

Ko Architects
Office 18 Network Business Centre
329-339 Putney Bridge Road | London SW15 2PG
T 020 8780 3397
E postbox@koandpartners.co.uk

Client: **Mrs & Mr Sabban**
Project: **Flat 1, 55-57 Netherhall Gardens, London, NW3 5RH**
Dwg: **LOWER GROUND FLOOR PLAN - GENERAL ARRANGEMENT**
Dwg No: **499-B05** Revision: **B**
Date: **JAN 2021**
Scale: **1:50 @A1**