


# 172 Camden Road, London, NW1 9HJ

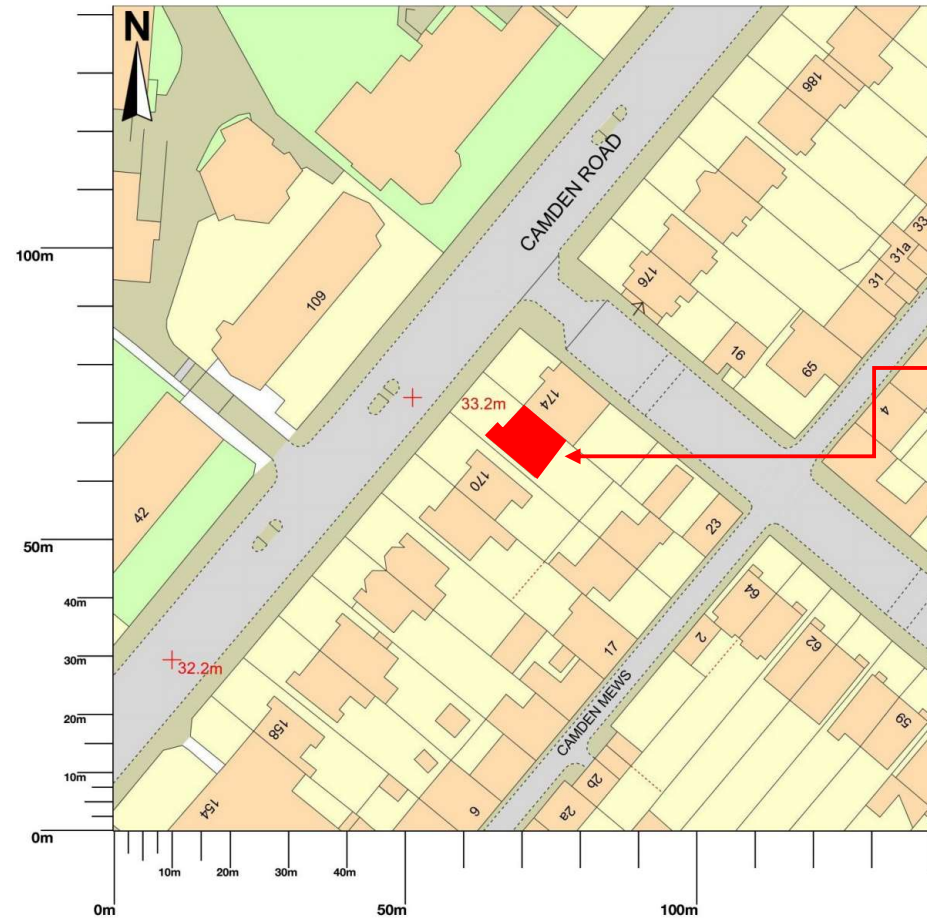

**TOP FLAT**

Scale 1:1250

Do not scale this drawing. In all cases figured dimensions are to be followed. All dimensions to be checked on site.

Revision	Description	Date
C	Velux window changed	09-11-2021
B	Windows Changed	25-08-2021
A	Planning	

## Site Plan

Revision C

Client: P Minnet	
Address: 2nd Floor Flat 172 Camden Road London NW1 9HJ	
Scale: 1-100	Date: 21-06-2021
<b>03</b>	Drawing Number

## SB-M INTERIORS

13 Everleigh Street  
London  
N4 3AE

Tel: +44 (0) 2072812518  
Mob: +44 (0) 7979596931  
sbusatomartin@gmail.com