


DO NOT SCALE DRAWINGS. THE CONTRACTOR IS RESPONSIBLE FOR CHECKING DIMENSIONS & ANY DISCREPANCY IS TO BE REFERRED TO THE ARCHITECT.


**Lime render specification:**  
 Scratch coat  
 1 part NHL 3.5 Lime  
 2.5 parts 0/4 sharp sand  
 + Polypropylene fibres  
 Top coat  
 1 part NHL 3.5 Lime  
 2.5 parts 0/4mm sharp sand  
 Light colour exterior grade Casein  
 Limewash to decorate (see attached specification)




**A** STREET ELEVATION  
200 AS PROPOSED

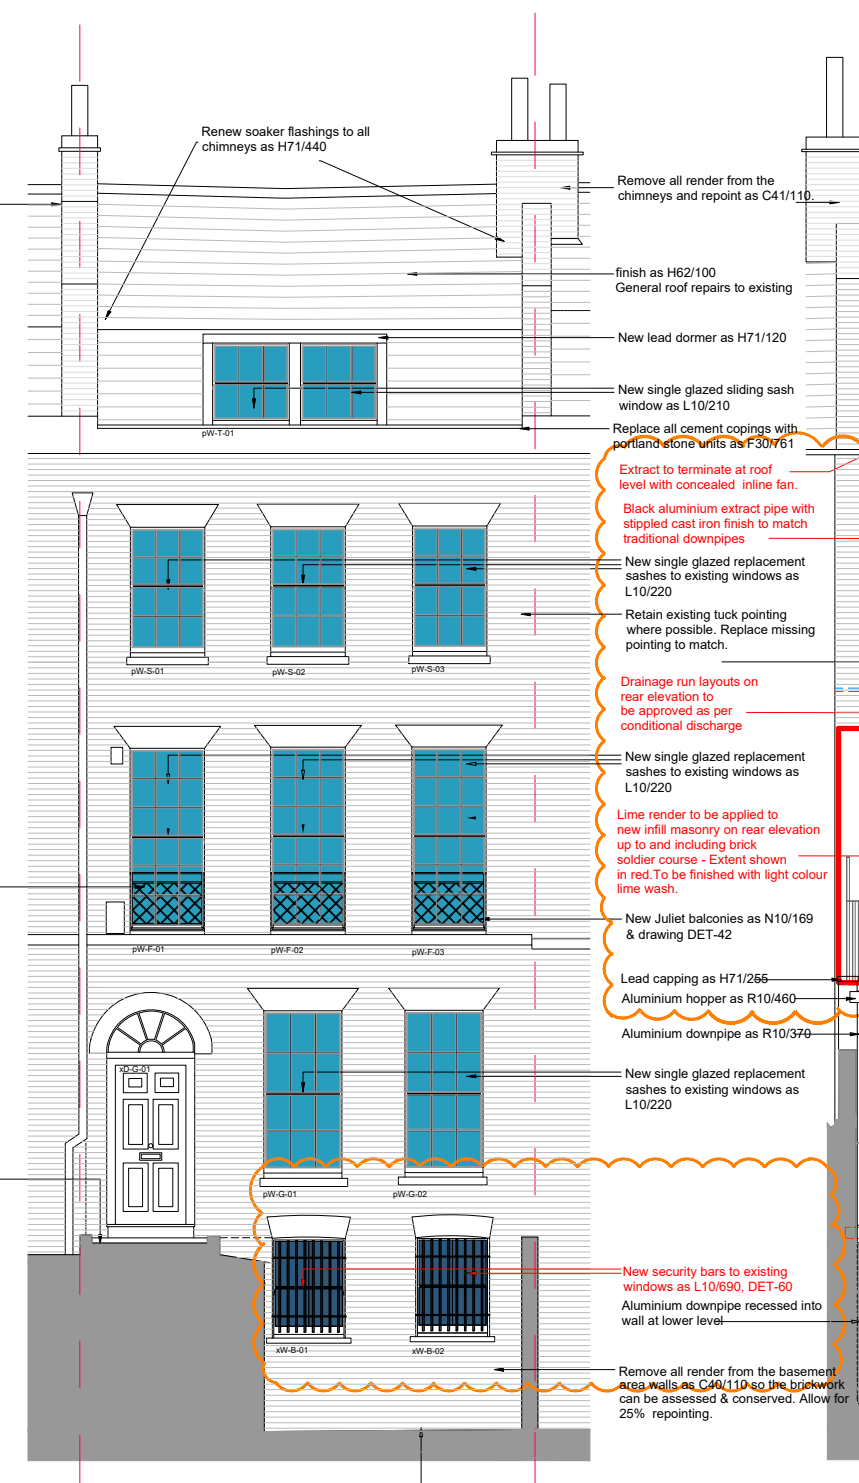

**B** FRONT ELEVATION  
200 AS PROPOSED

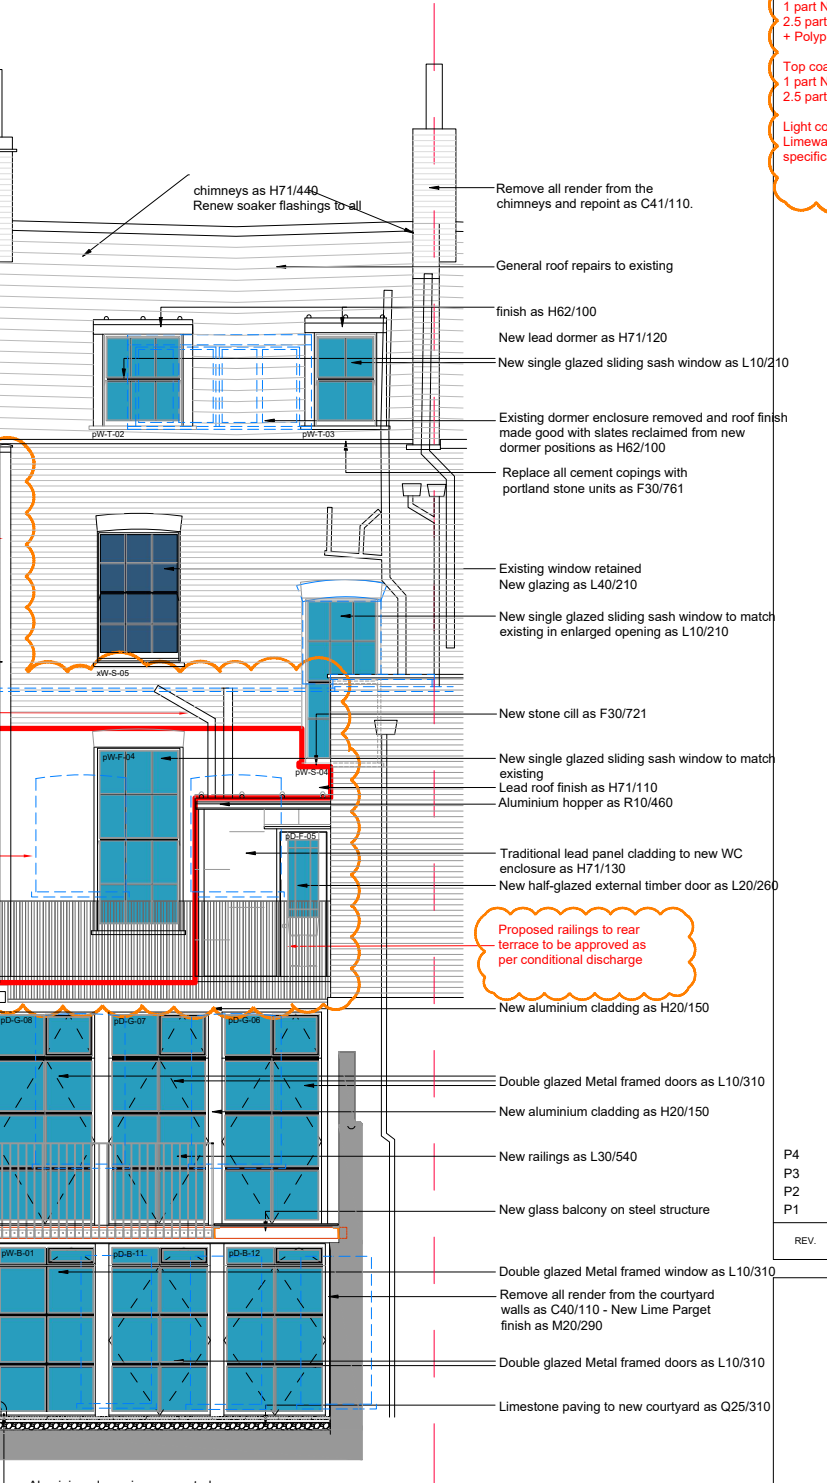

**C** REAR ELEVATION  
200 AS PROPOSED

 

P4	PLANNING	December 23
P3	PLANNING	August 21
P2	PLANNING	July 21
P1	PLANNING	May 21
REV.	AMENDMENT	DATE

177 KIRKDALE  
 SYDENHAM • LONDON • SE26 4QH  
 TEL 020 8659 3250 • FAX 020 8659 3146  
 EMAIL tfp@thomasford.co.uk

PROJECT  
 41 DOUGHTY STREET  
 RENOVATION  
 CAMDEN

TITLE  
 ELEVATIONS  
 AS PROPOSED

DRAWN	DATE	SCALES	CHECKED
Sed	Mar 21	1:50@A1	
PROJECT REF.	DRG. No.	REV	
381401	GA-200	P4	