



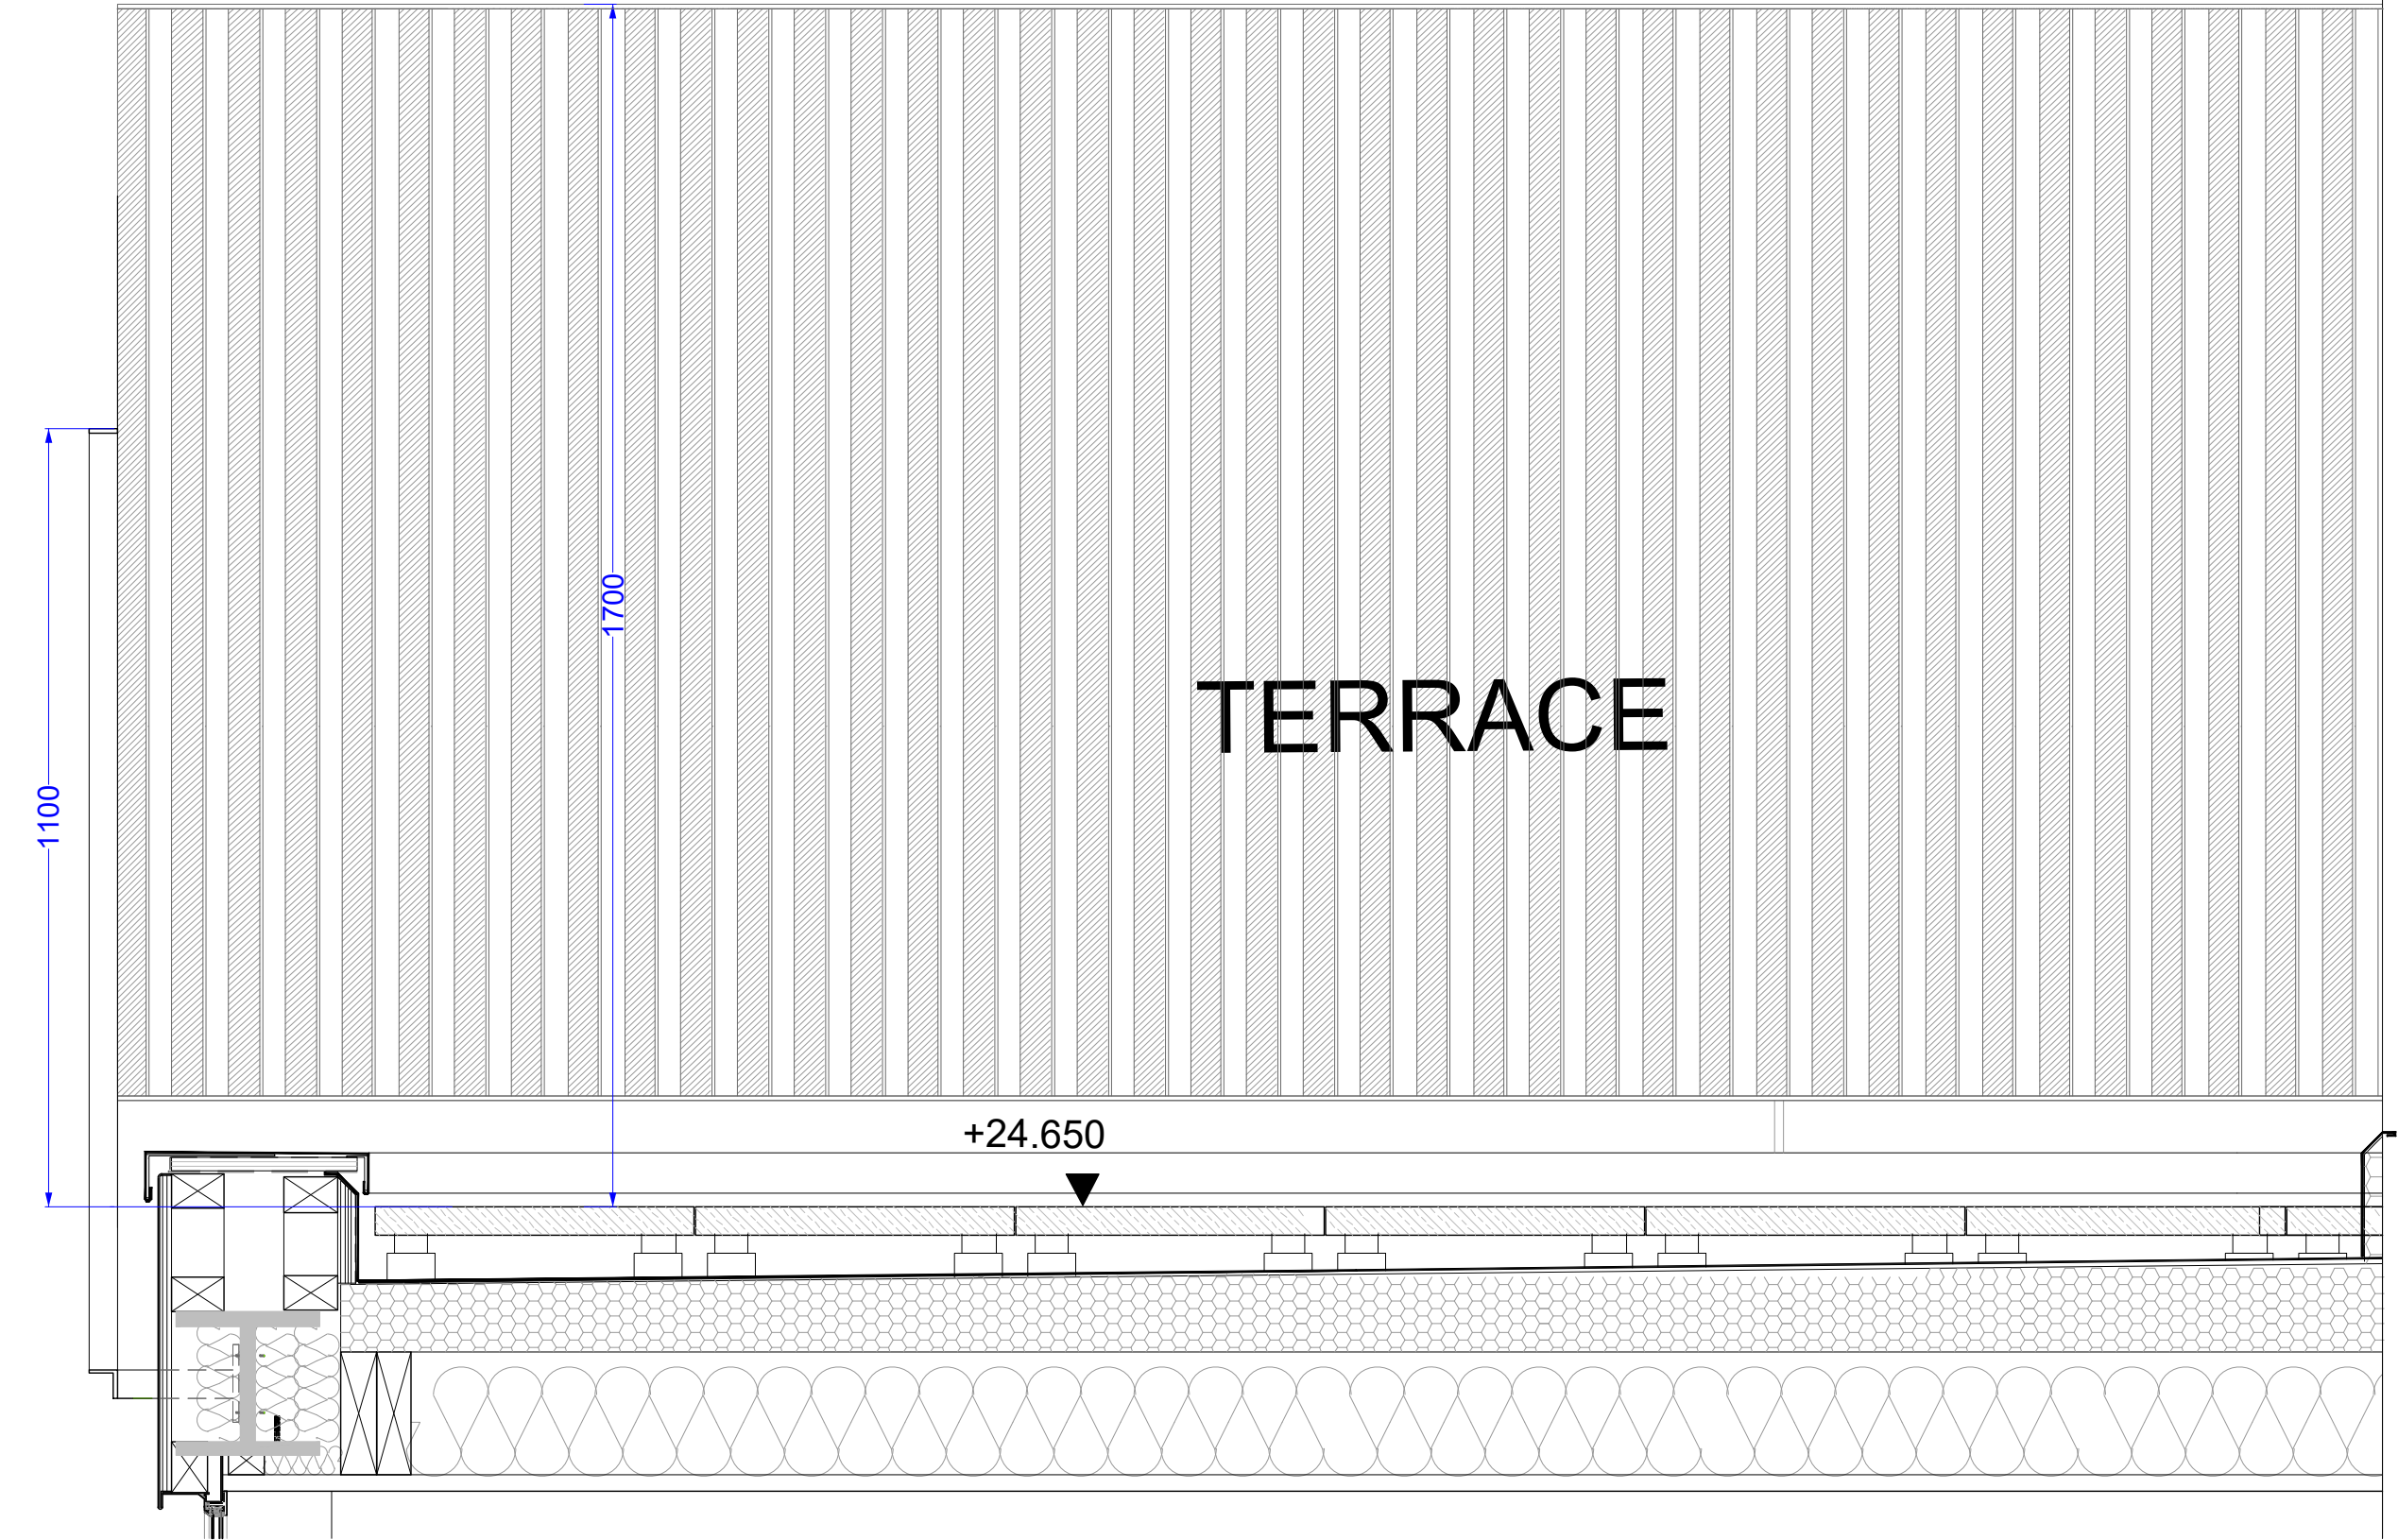

A RAILING TYPE 3
A102 SOUTH ELEVATION TOWARD NO.42 DOUGHTY ST Scale 1:5

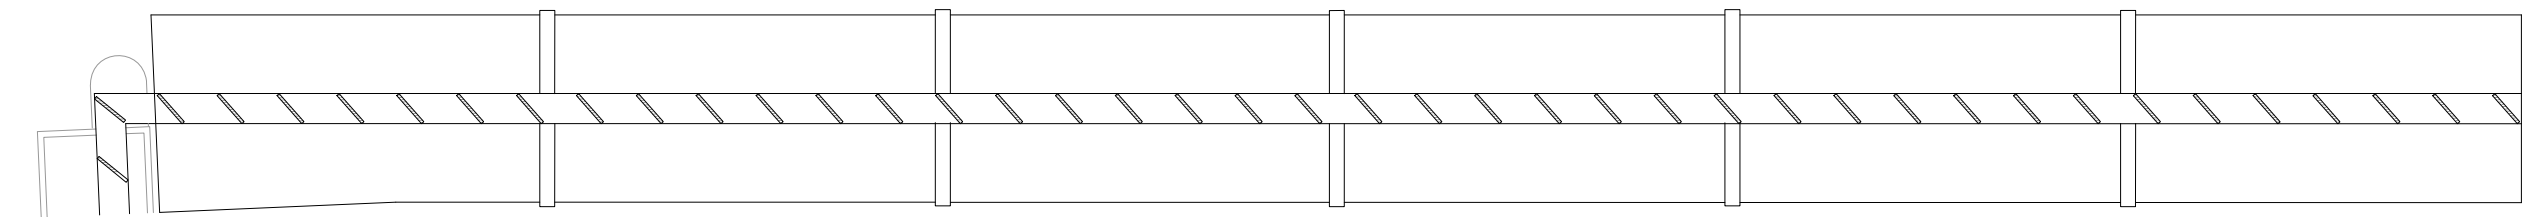

B RAILING TYPE 3
A102 PLAN Scale 1:5

23-081_ 41 Doughty Street
London
WC1N 2LF

owner:
Zarina Bhimji and Andrew Love

Address
41 Doughty Street
London
WC1N 2LF

design:
Spatial Affairs Bureau
51 Quilter Street
London, E2 7BS
email: info@spatialaffairsbureau.com
www.spatialaffairsbureau.com

structure:
Stand Consulting Engineers
52 Foundling Court
The Brunswick Centre
London
WC1N 1AN

P1	Planning	Dec 23
REV.	AMENDMENT	DATE

notes:

PLANNING
DRAFT
NOT FOR CONSTRUCTION

date: Nov 2023
scale: 1:5 @ A1
drawn: RL
checked: PC
project #: 23-081

SHEET NAME
RAILING TYPE 3 -
SHEET 3

3_00303