

Notes:	Issue ID	Issue Name	Date	Notes:
All dimensions must be checked and UVAdesign Ltd is to be informed of any discrepancies prior to construction. All drawings prepared by UVAdesign Ltd are not to be used for any submissions, area schedule calculation or used by any other persons or companies other than UVAdesign Ltd unless written consent has been given by UVAdesign Ltd.	00	Issue for planning	19/03/2021	

T: +44 (0) 20 7371 57 97
 E: hello@uvadesign.co.uk
 W: www.uvadesign.co.uk
 A: 88 Peterborough road, Fulham SW6 3HH


UVAdesign Ltd



Project:
3 Hampstead Hill Gardens
 London NW3 2PH

Layout Title:
Proposed Set
 Basement Plan
 Status:
Planning

Issue date	Drawn by	Project code	Number	Rev
19/03/2021		044-20	PR01	01
Scale:	1:50	@A3		

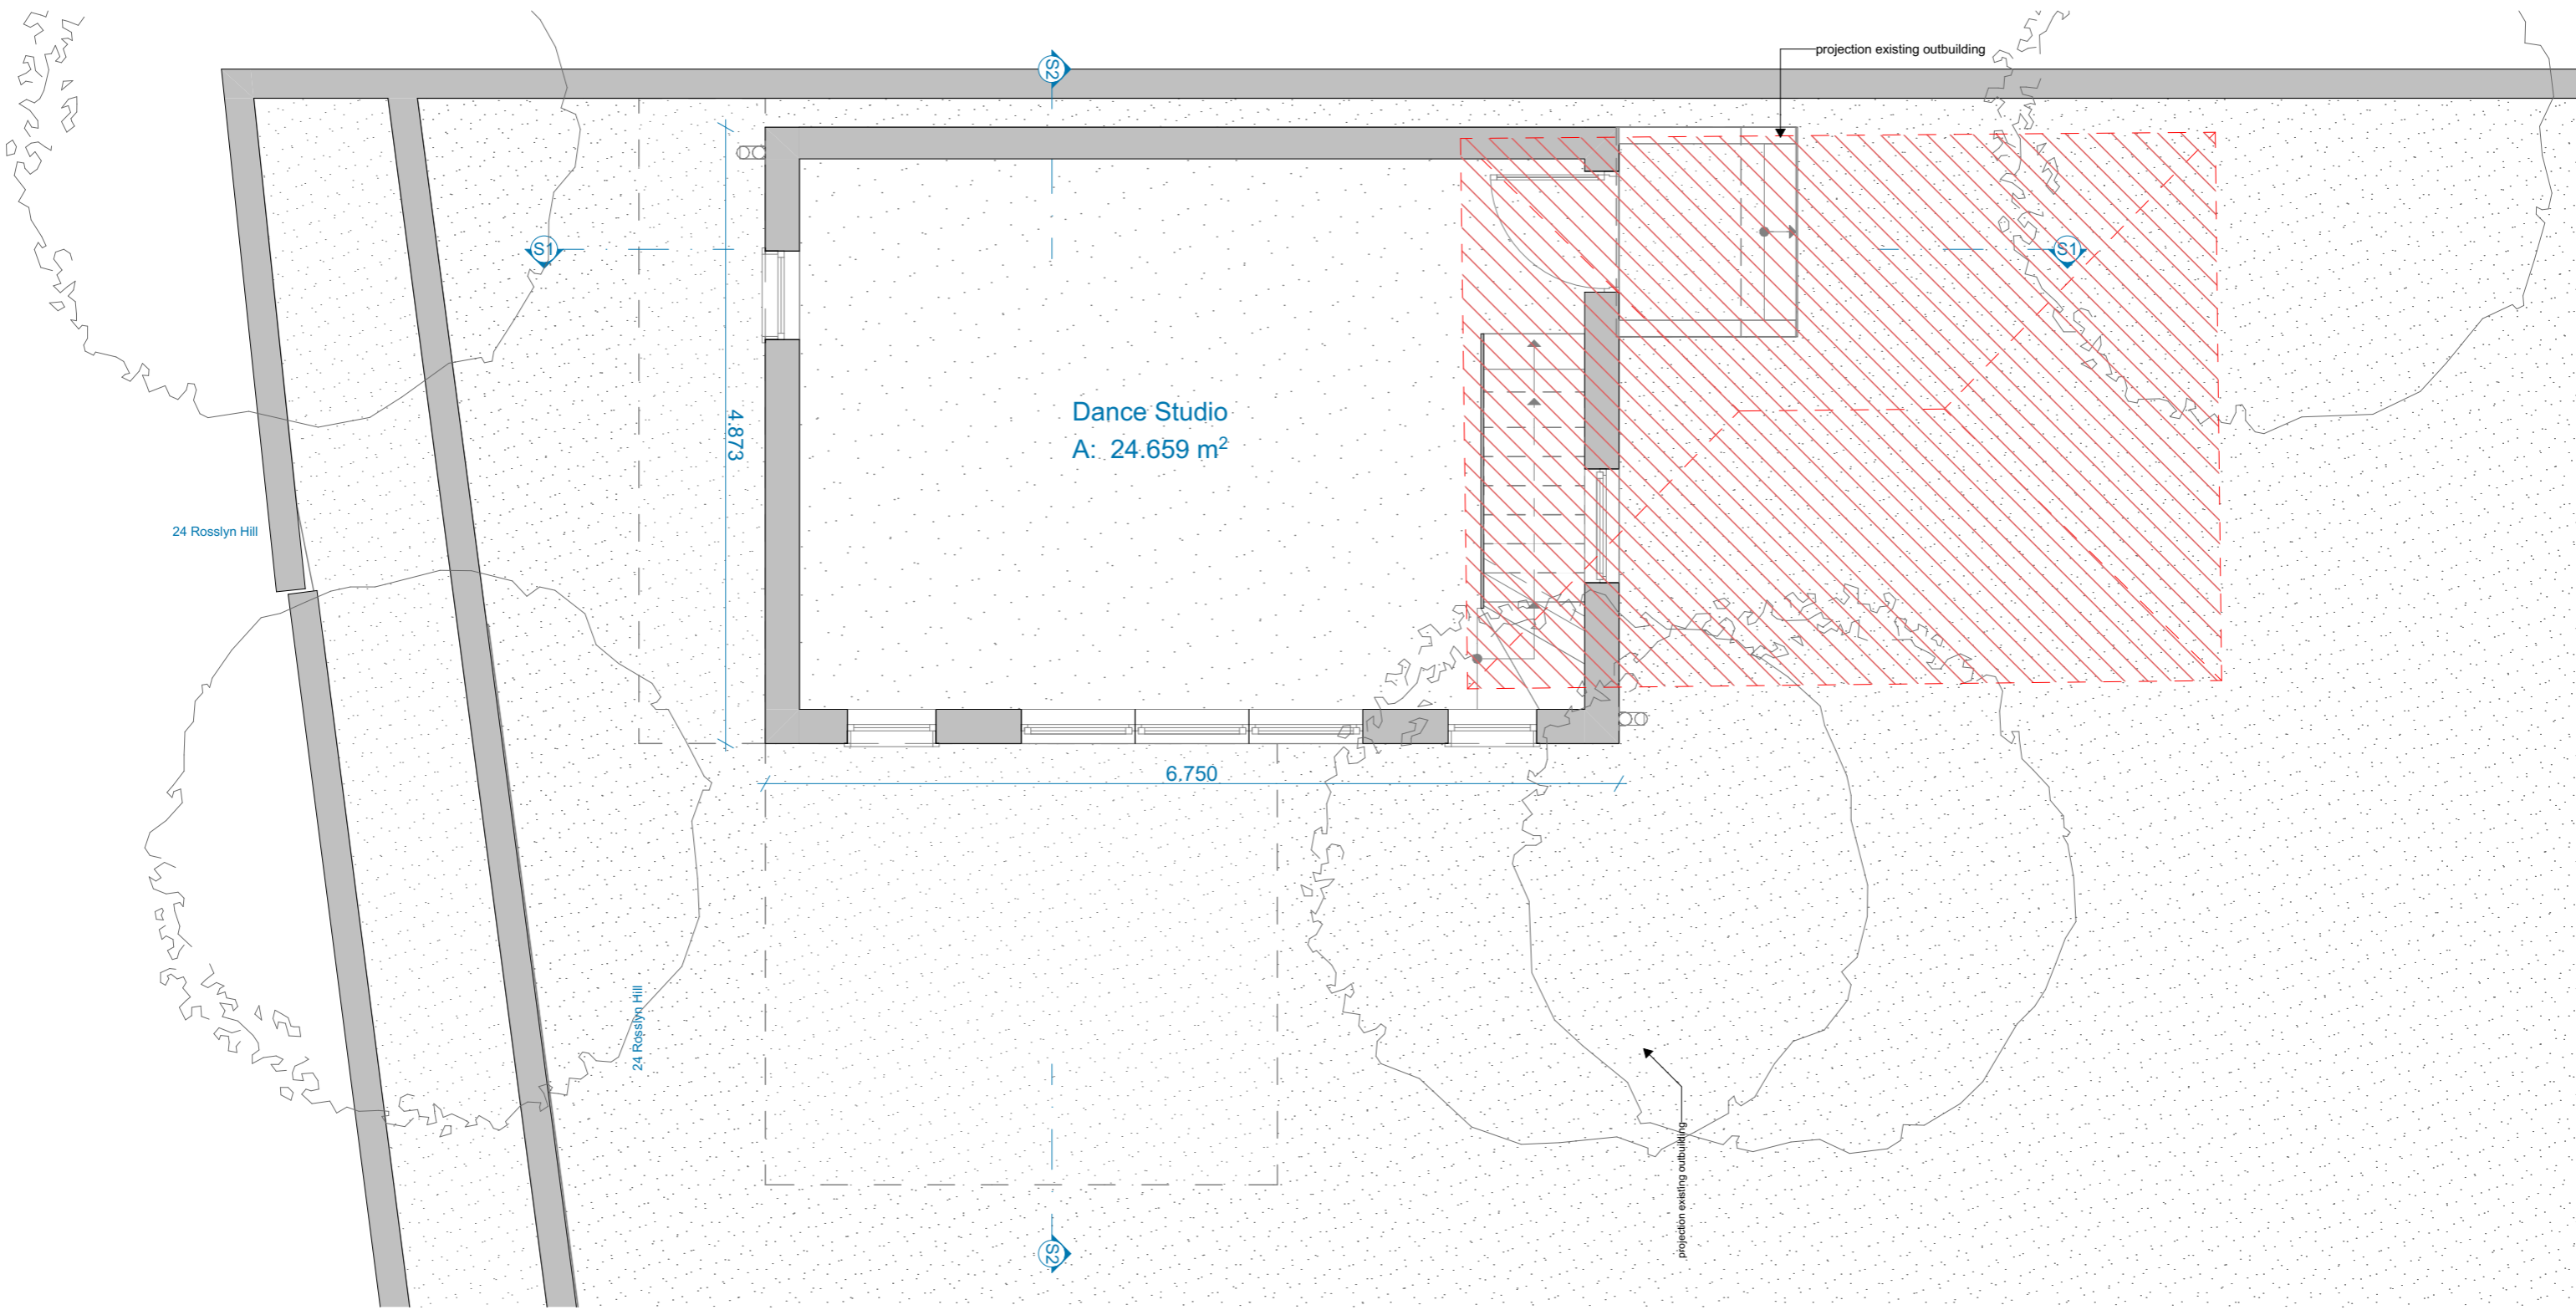

Notes:	Issue ID	Issue Name	Date	Notes:
All dimensions must be checked and UVAdesign Ltd is to be informed of any discrepancies prior to construction. All drawings prepared by UVAdesign Ltd are not to be used for any submissions, area schedule calculation or used by any other persons or companies other than UVAdesign Ltd unless written consent has been given by UVAdesign Ltd.	00	Issue for planning	19/03/2021	


T: +44 (0) 20 7371 57 97
E: hello@uvadesign.co.uk
W: www.uvadesign.co.uk
A: 88 Peterborough road
 Fulham SW6 3HH



UVAdesign Ltd

Project:	Layout Title:
3 Hampstead Hill Gardens	Proposed Set
London NW3 2PH	Ground Floor
	Status:
	Planning

Issue date	Drawn by	Project code	Number	Rev
19/03/2021		044-20	PR01	01
Scale:	@A3			
1:50				

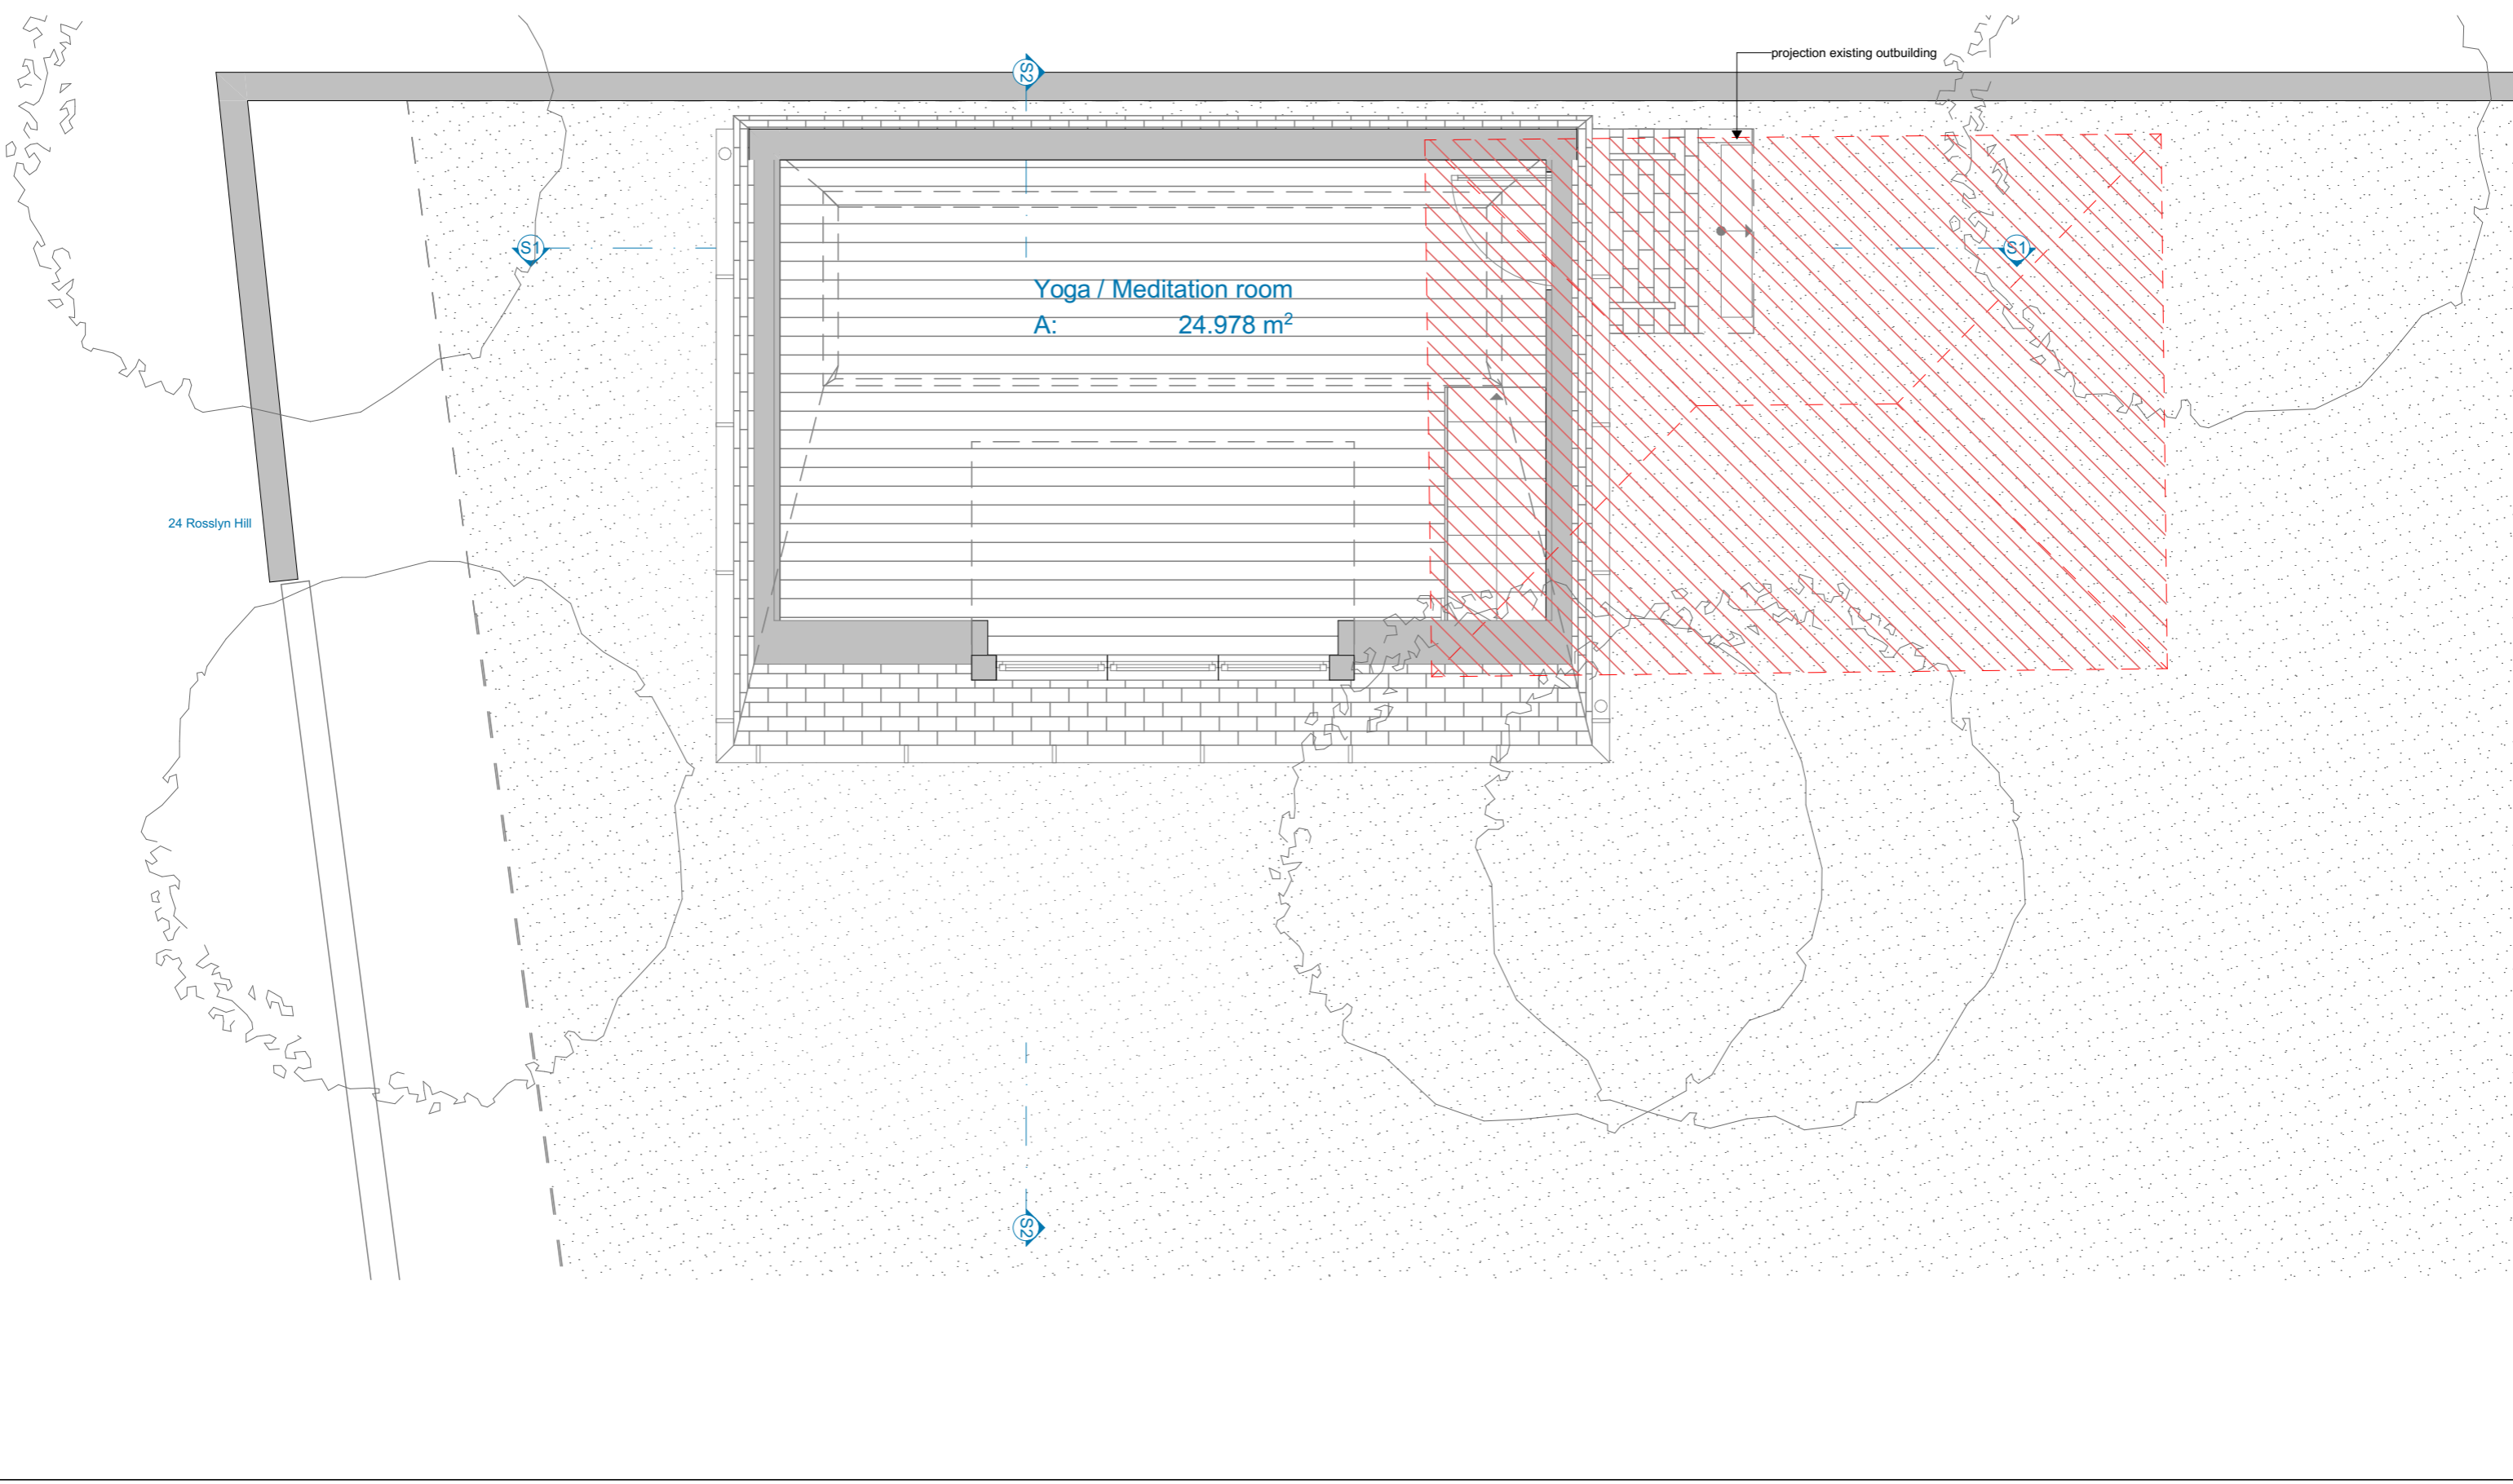

Notes:	Issue ID	Issue Name	Date	Notes:
All dimensions must be checked and UVAdesign Ltd is to be informed of any discrepancies prior to construction. All drawings prepared by UVAdesign Ltd are not to be used for any submissions, area schedule calculation or used by any other persons or companies other than UVAdesign Ltd unless written consent has been given by UVAdesign Ltd.	00	Issue for planning	19/03/2021	

T: +44 (0) 20 7371 57 97
 E: hello@uvadesign.co.uk
 W: www.uvadesign.co.uk
 A: 88 Peterborough road, Fulham SW6 3HH


UVAdesign Ltd



Project:
3 Hampstead Hill Gardens
 London NW3 2PH

Layout Title:
Proposed Set
 Mezzanine Plan
 Status:
Planning

Issue date	Drawn by	Project code	Number	Rev
19/03/2021		044-20	PR01	01
Scale: 1:50	@A3			

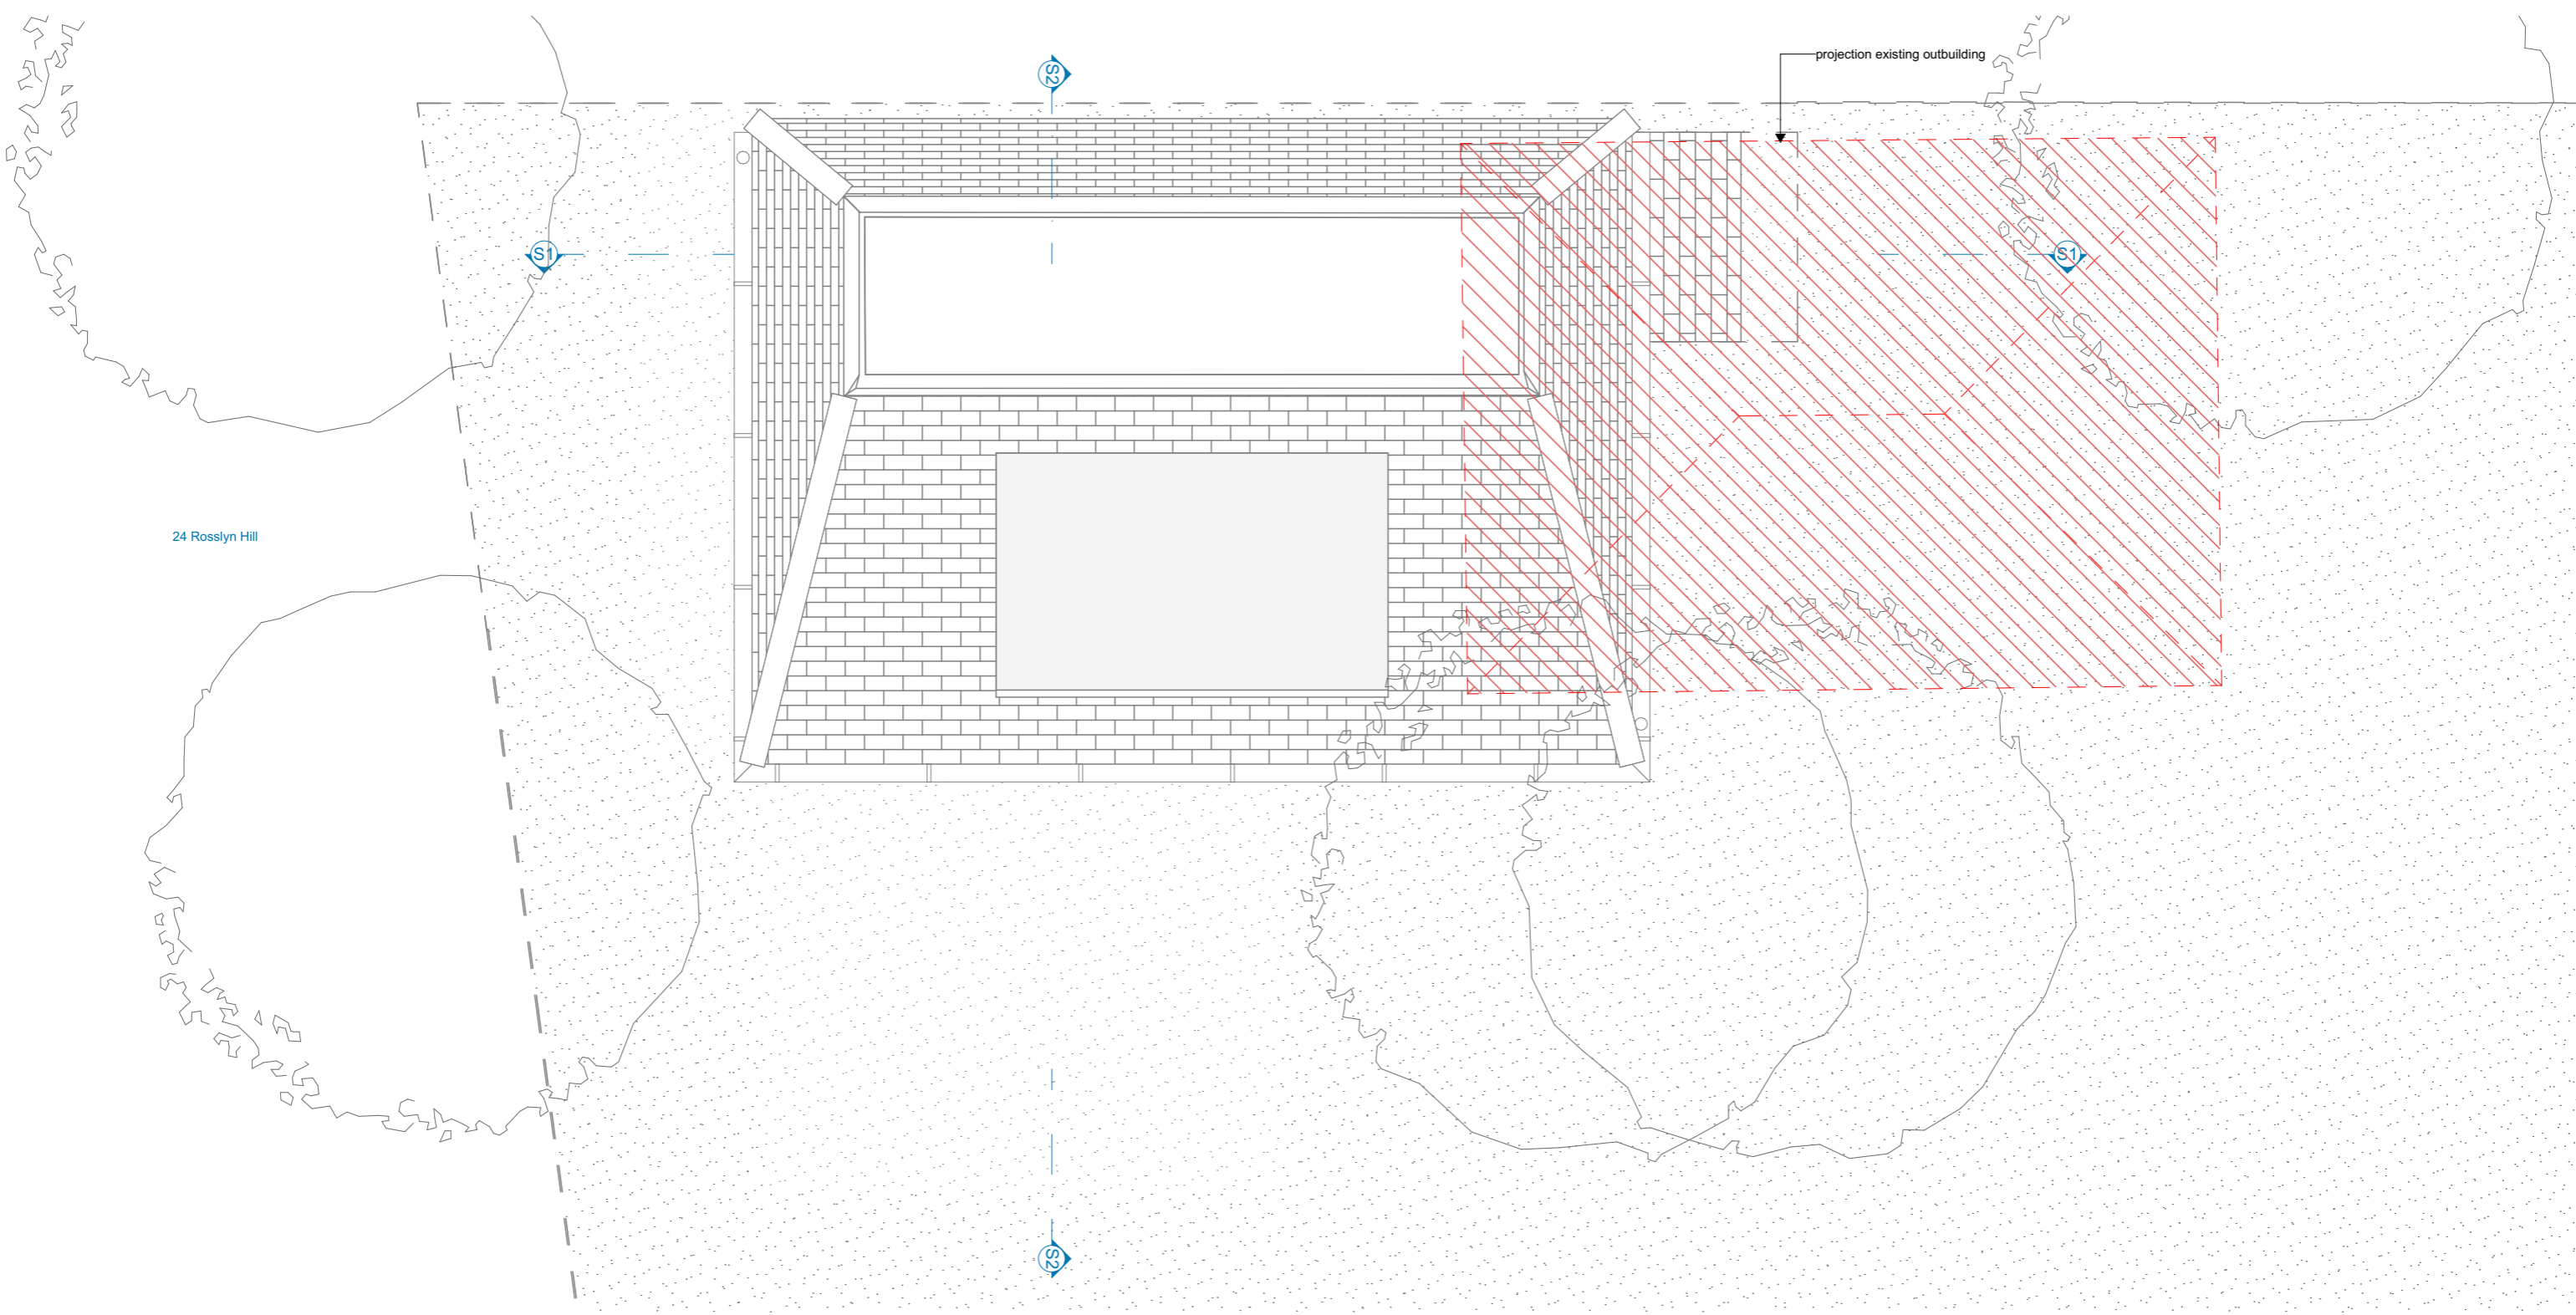

Notes:	Issue ID	Issue Name	Date	Notes:
All dimensions must be checked and UVAdesign Ltd is to be informed of any discrepancies prior to construction. All drawings prepared by UVAdesign Ltd are not to be used for any submissions, area schedule calculation or used by any other persons or companies other than UVAdesign Ltd unless written consent has been given by UVAdesign Ltd.	00	Issue for planning	19/03/2021	

T: +44 (0) 20 7371 57 97
E: hello@uvadesign.co.uk
W: www.uvadesign.co.uk
A: 88 Peterborough road
 Fulham SW6 3HH





UVAdesign Ltd


Project:	Layout Title:
3 Hampstead Hill Gardens	Proposed Set
London NW3 2PH	Rood Plan
Status:	Planning


Issue date	Drawn by	Project code	Number	Rev
19/03/2021		044-20	PR01	01
Scale:	@A3			
1:50				

1 Proposed South Elevation
scale 1:100

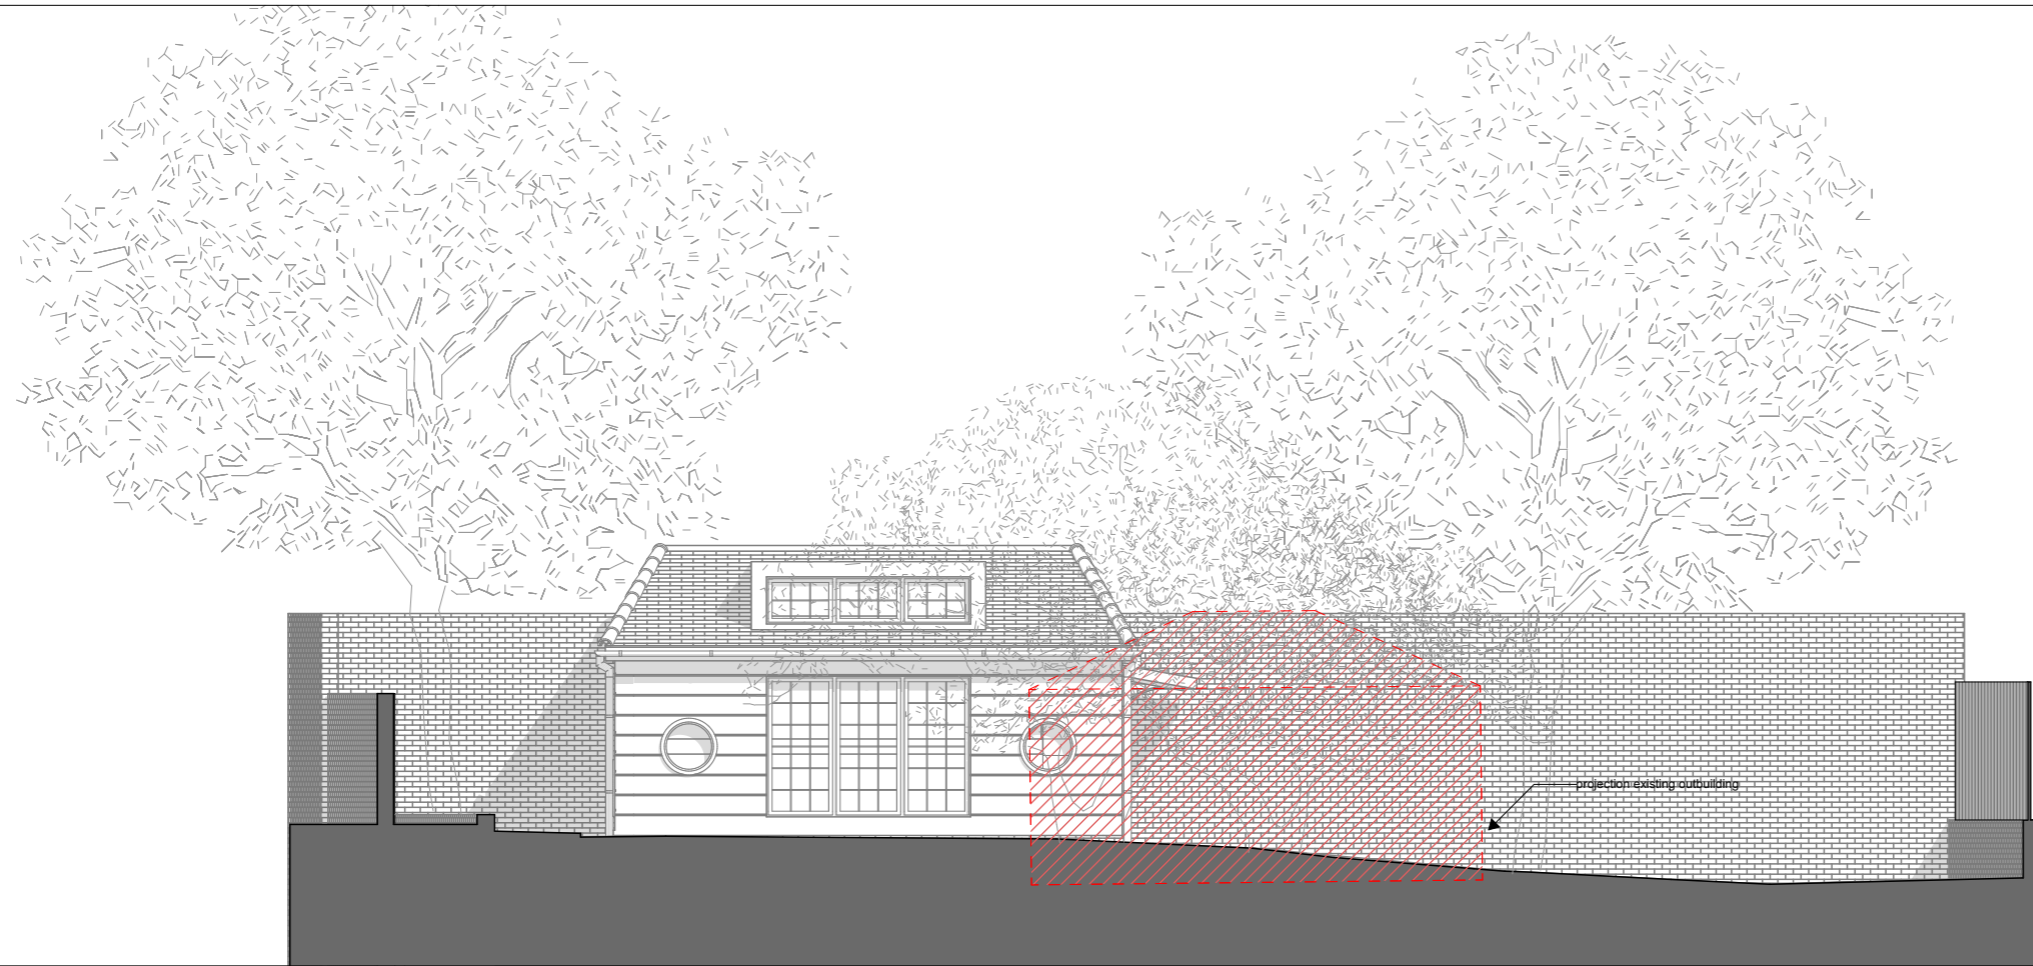 


2 Existing South Elevation
scale 1:100

 

Notes: All dimensions must be checked and UVAdesign Ltd is to be informed of any discrepancies prior to construction. All drawings prepared by UVAdesign Ltd are not to be used for any submissions, area schedule calculation or used by any other persons or companies other than UVAdesign Ltd unless written consent has been given by UVAdesign Ltd.	Issue ID	Issue Name	Date	Notes:	T: +44 (0) 20 7371 57 97		Project:	Layout Title:	Issue date	Drawn by	Project code	Number	Rev
	00	Issue for planning	19/03/2021		E: hello@uvadesign.co.uk W: www.uvadesign.co.uk A: 88 Peterborough road Fulham SW6 3HH		3 Hampstead Hill Gardens London NW3 2PH	Proposed Set Proposed & Existing South Elevations	19/03/2021		044-20	PR01	01
								Scale:	1:100	@A3			
								Status:	Planning				

1 East Elevation
scale 1:50

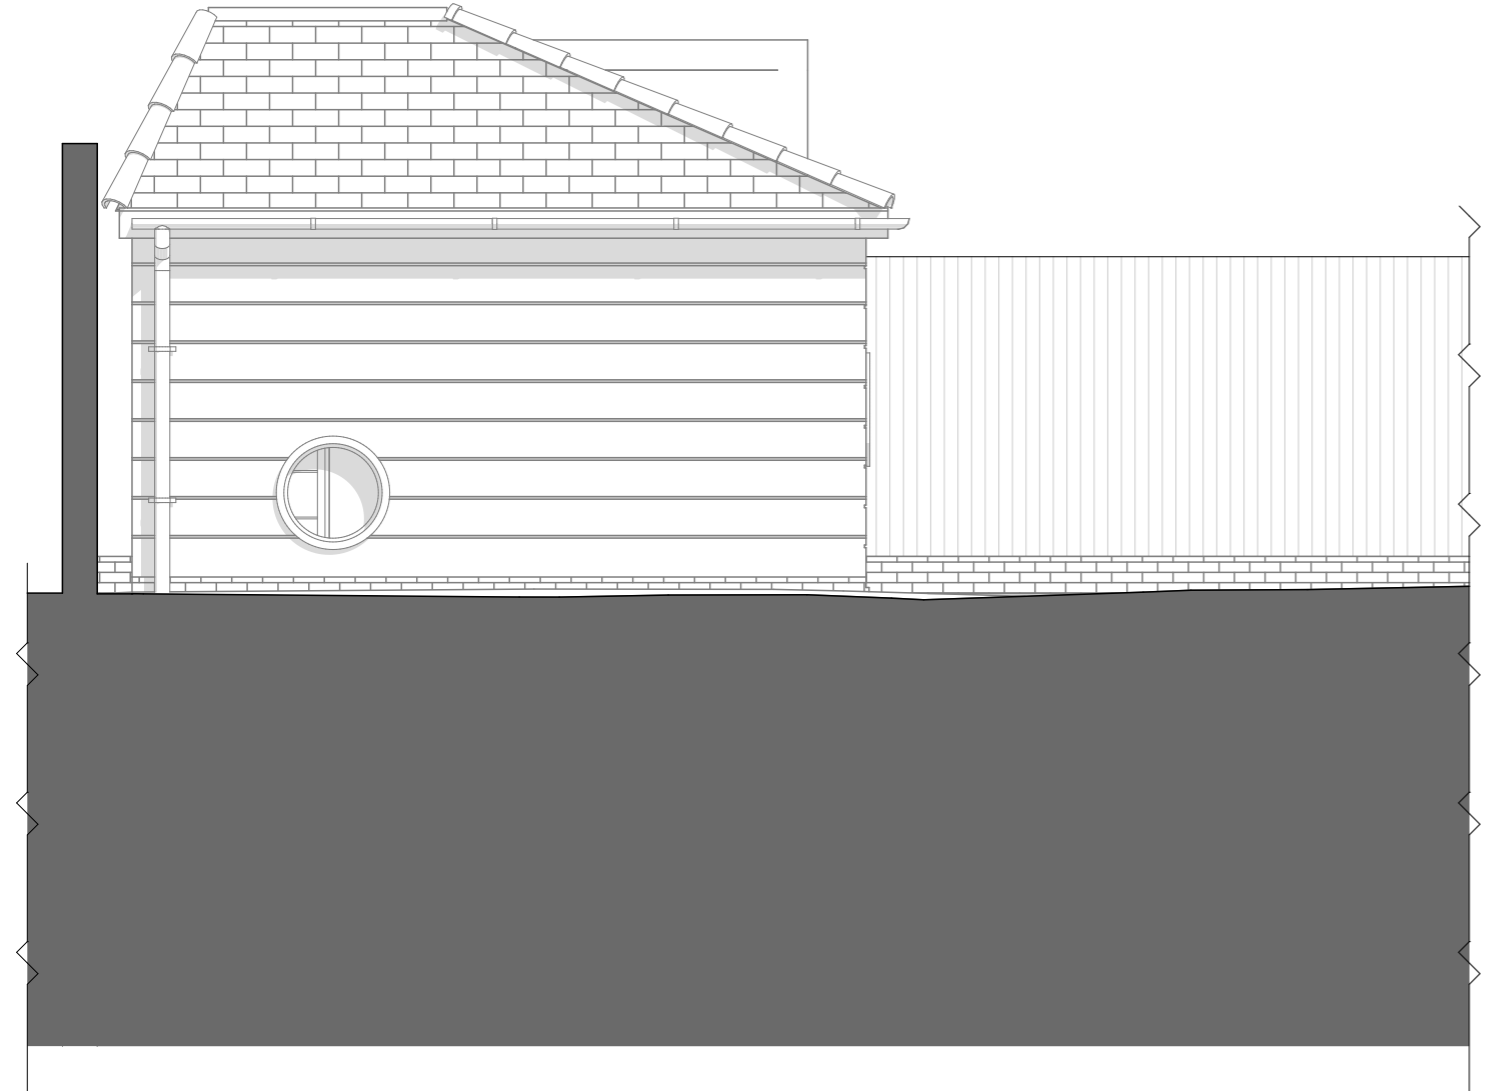

2 West Elevation
scale 1:50



Notes:	Issue ID	Issue Name	Date	Notes:
All dimensions must be checked and UVAdesign Ltd is to be informed of any discrepancies prior to construction. All drawings prepared by UVAdesign Ltd are not to be used for any submissions, area schedule calculation or used by any other persons or companies other than UVAdesign Ltd unless written consent has been given by UVAdesign Ltd.	00	Issue for planning	19/03/2021	

T: +44 (0) 20 7371 57 97
E: hello@uvadesign.co.uk
W: www.uvadesign.co.uk
88 Peterborough road
Fulham SW6 3HH
A:
UVAdesign Ltd




Project:
3 Hampstead Hill Gardens
London NW3 2PH


Layout Title:
Proposed Set
Elevations & Section
Status:
Planning

Issue date	Drawn by	Project code	Number	Rev
19/03/2021		044-20	PR01	01
Scale:	1:50	@A3		

1 North Elevation
scale 1:50

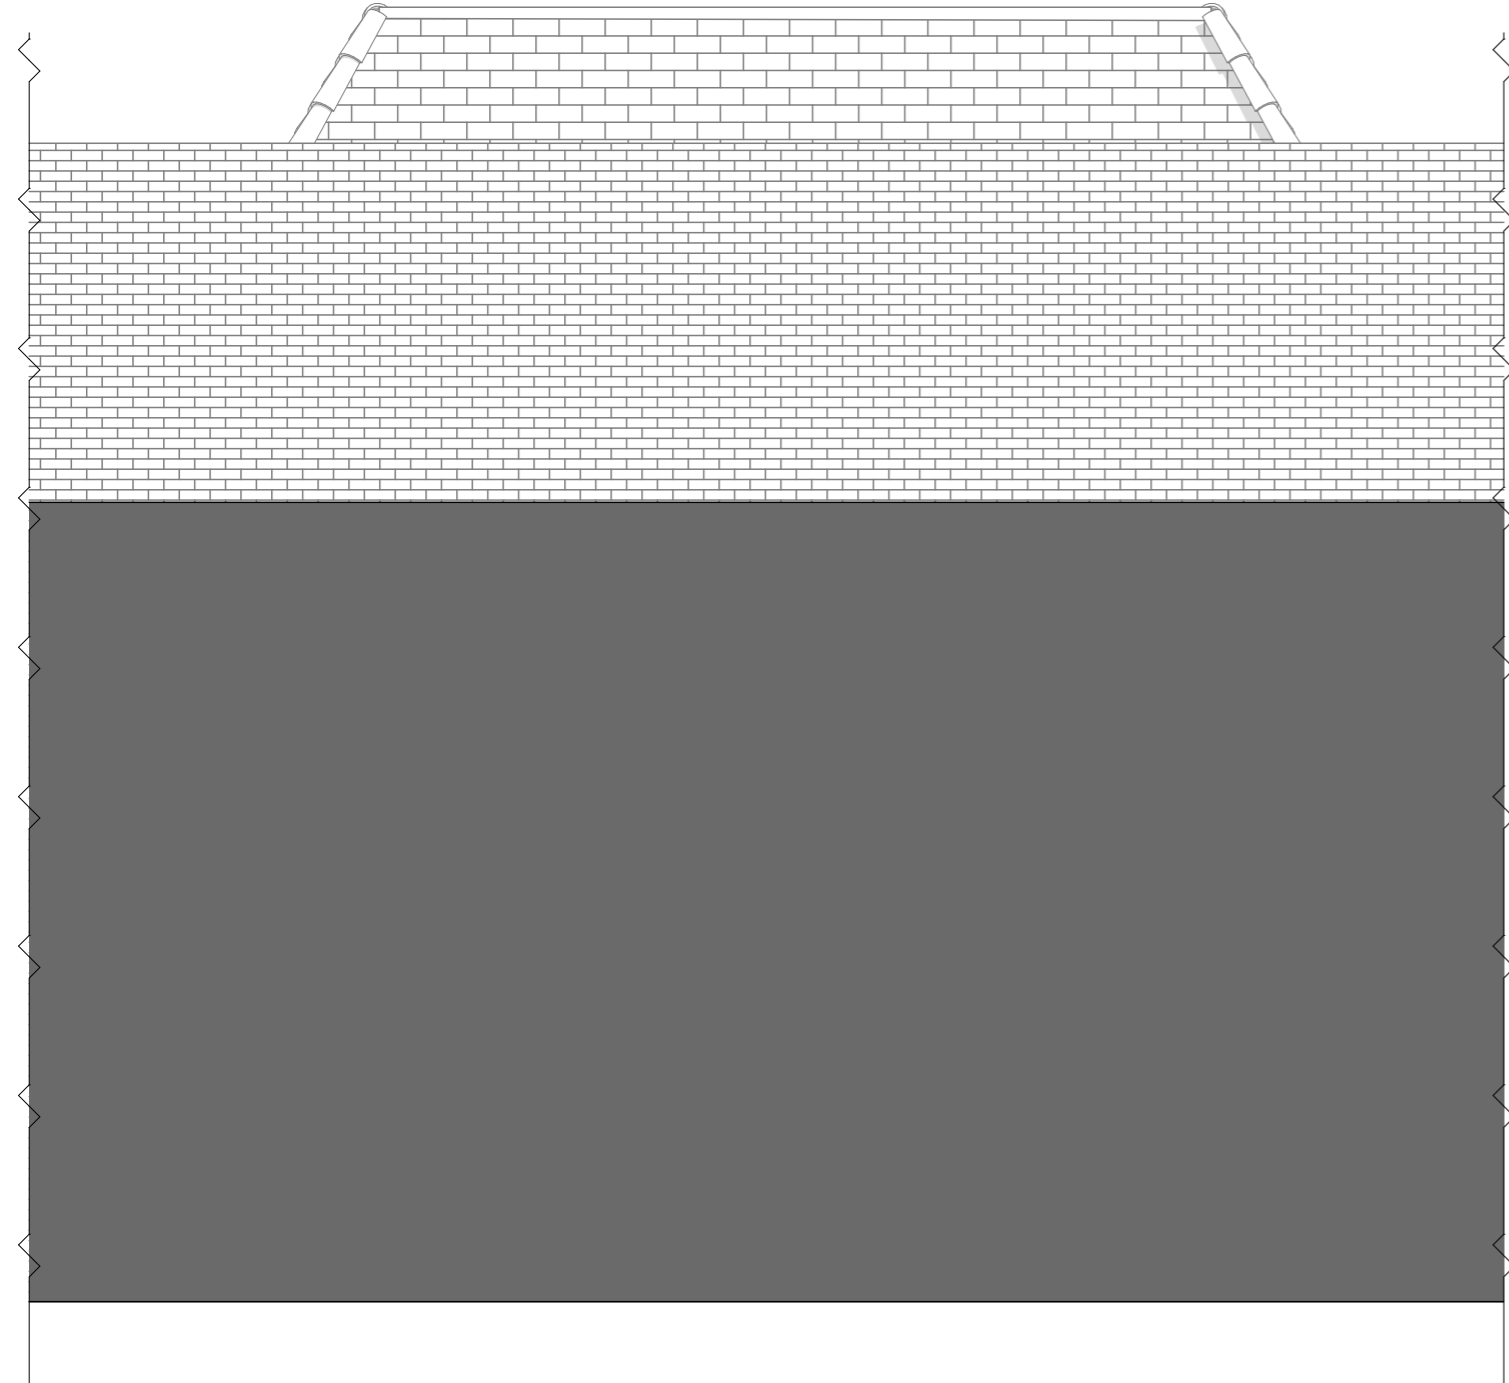

2 Section S1
scale 1:50

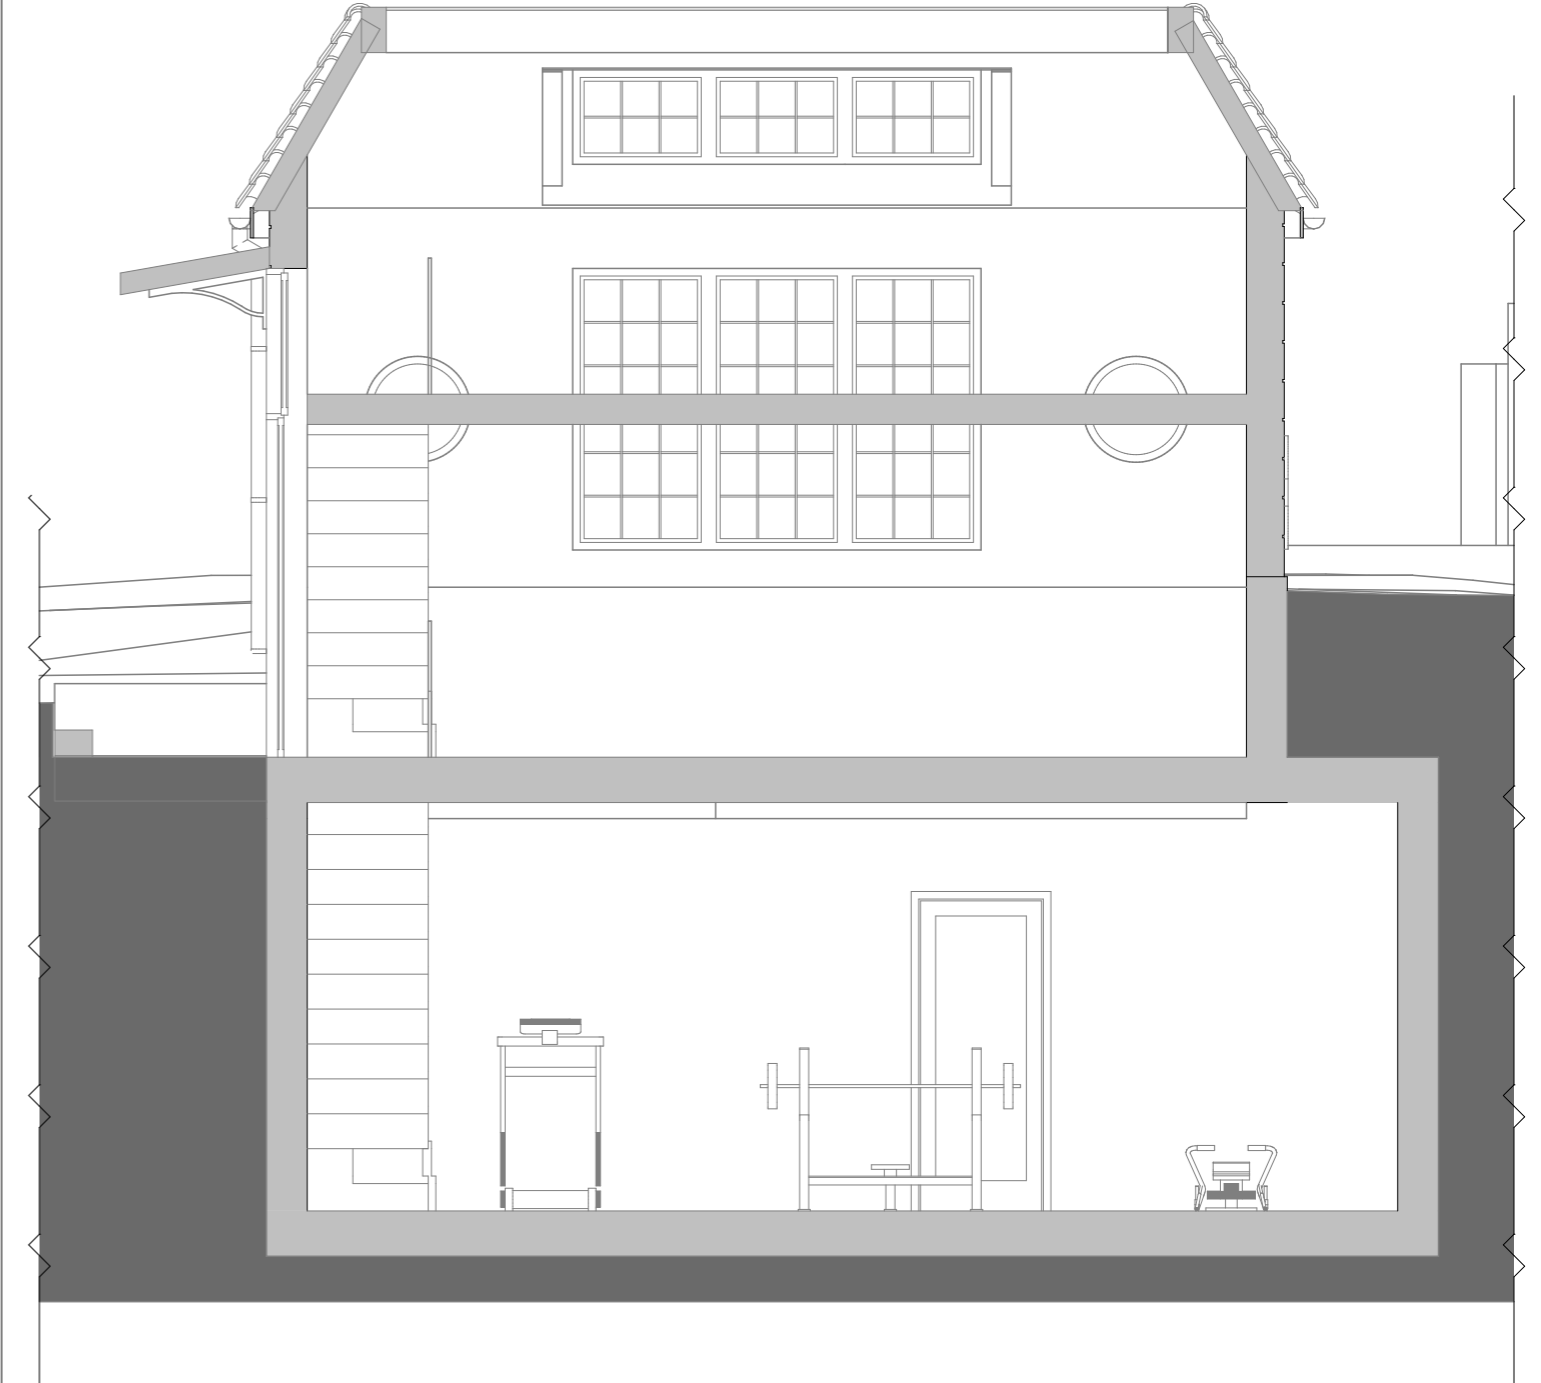

Notes:	Issue ID	Issue Name	Date	Notes:
All dimensions must be checked and UVAdesign Ltd is to be informed of any discrepancies prior to construction. All drawings prepared by UVAdesign Ltd are not to be used for any submissions, area schedule calculation or used by any other persons or companies other than UVAdesign Ltd unless written consent has been given by UVAdesign Ltd.				
	00	Issue for planning	19/03/2021	


T: +44 (0) 20 7371 57 97
E: hello@uvadesign.co.uk
W: www.uvadesign.co.uk
A: 88 Peterborough road
Fulham SW6 3HH



Project:
3 Hampstead Hill Gardens
London NW3 2PH

Layout Title:
Proposed Set
Elevations & Section
Status:
Planning

Issue date	Drawn by	Project code	Number	Rev
19/03/2021		044-20	PR01	01
Scale: 1:50	@A3			

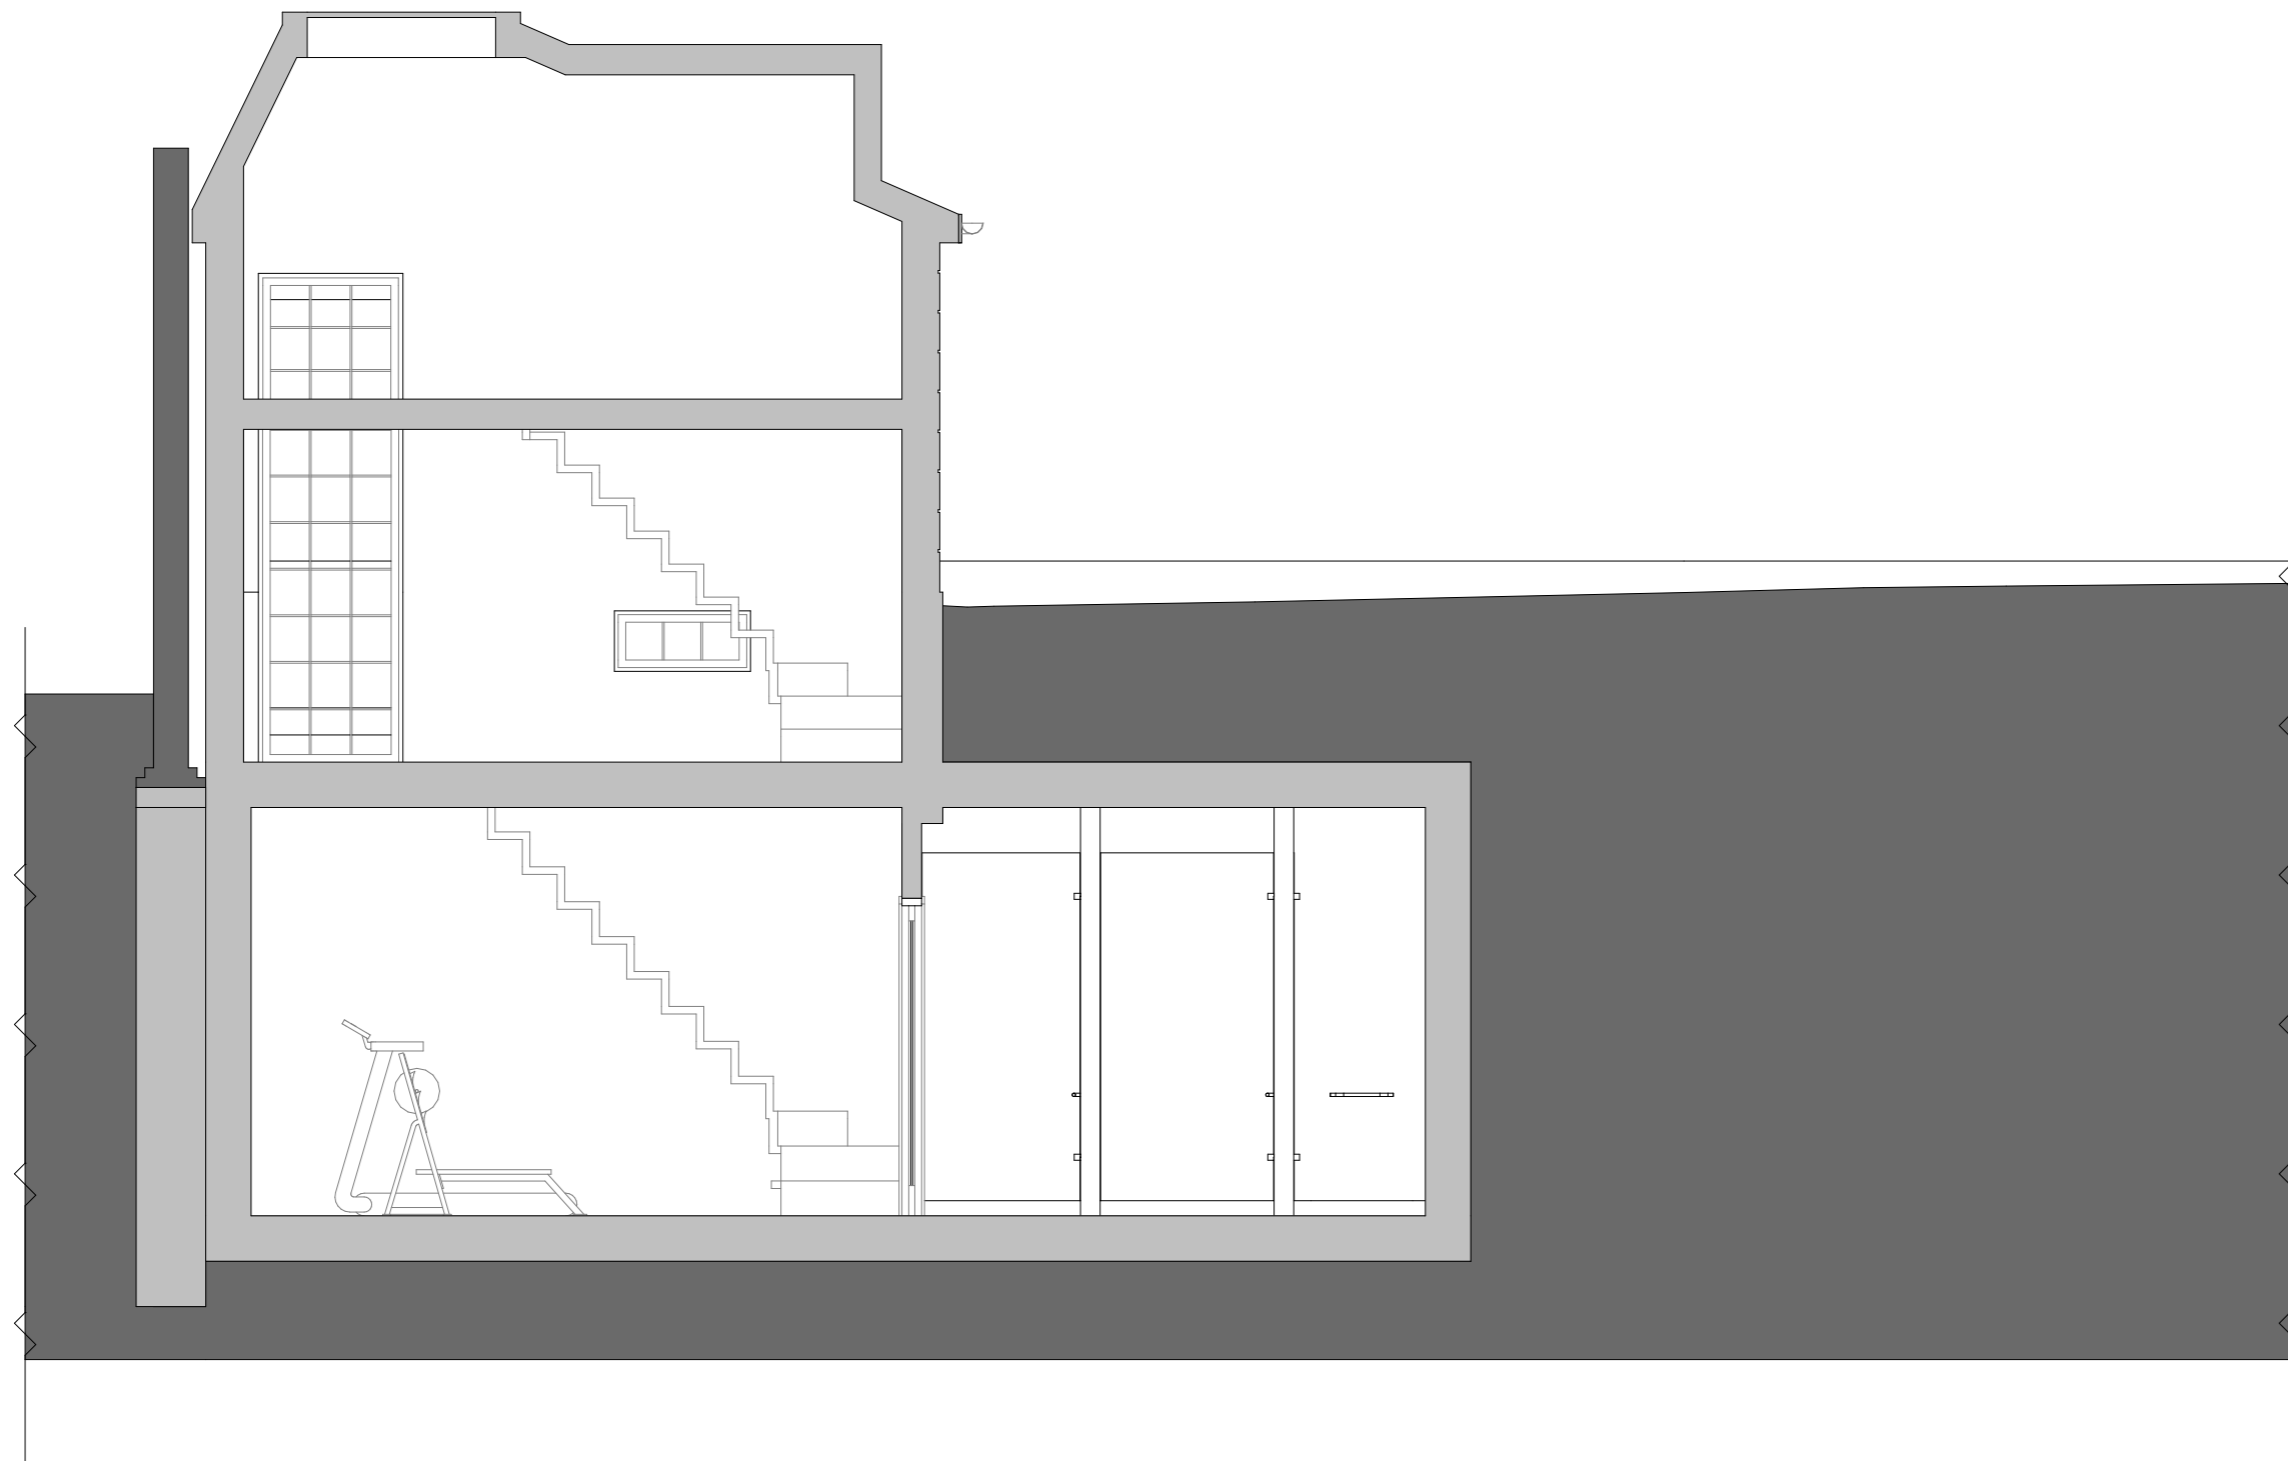

Notes:	Issue ID	Issue Name	Date	Notes:
All dimensions must be checked and UVAdesign Ltd is to be informed of any discrepancies prior to construction. All drawings prepared by UVAdesign Ltd are not to be used for any submissions, area schedule calculation or used by any other persons or companies other than UVAdesign Ltd unless written consent has been given by UVAdesign Ltd.				
	00	Issue for planning	19/03/2021	

T: +44 (0) 20 7371 57 97
E: hello@uvadesign.co.uk
W: www.uvadesign.co.uk
 88 Peterborough road
 Fulham SW6 3HH
A:
UVAdesign Ltd



Project:	Layout Title:	Issue date	Drawn by	Project code	Number	Rev
3 Hampstead Hill Gardens	Proposed Set	19/03/2021		044-20	PR01	01
London NW3 2PH	Elevations & Section	Scale:				
	Status:	1:50	@A3			
	Planning					