

NOTES




DO NOT SCALE - USE FIGURED DIMENSIONS ONLY.


ALL DIMENSIONS TO BE CHECKED ON SITE PRIOR TO CONSTRUCTION AND ANY DISCREPANCIES TO BE HIGHLIGHTED BY CONTRACTOR.

THIS DRAWING IS TO BE READ IN CONJUNCTION WITH ALL RELEVANT SPECIFICATIONS AND DRAWINGS.

ALL LEVELS ARE TO FINISHED LEVELS UNLESS OTHERWISE INDICATED.

LEGEND

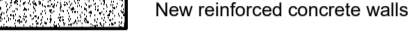-  Existing walls to be retained
-  New Partitions
-  New reinforced concrete walls
-  New beams in floor above, to Structural Engineers specification

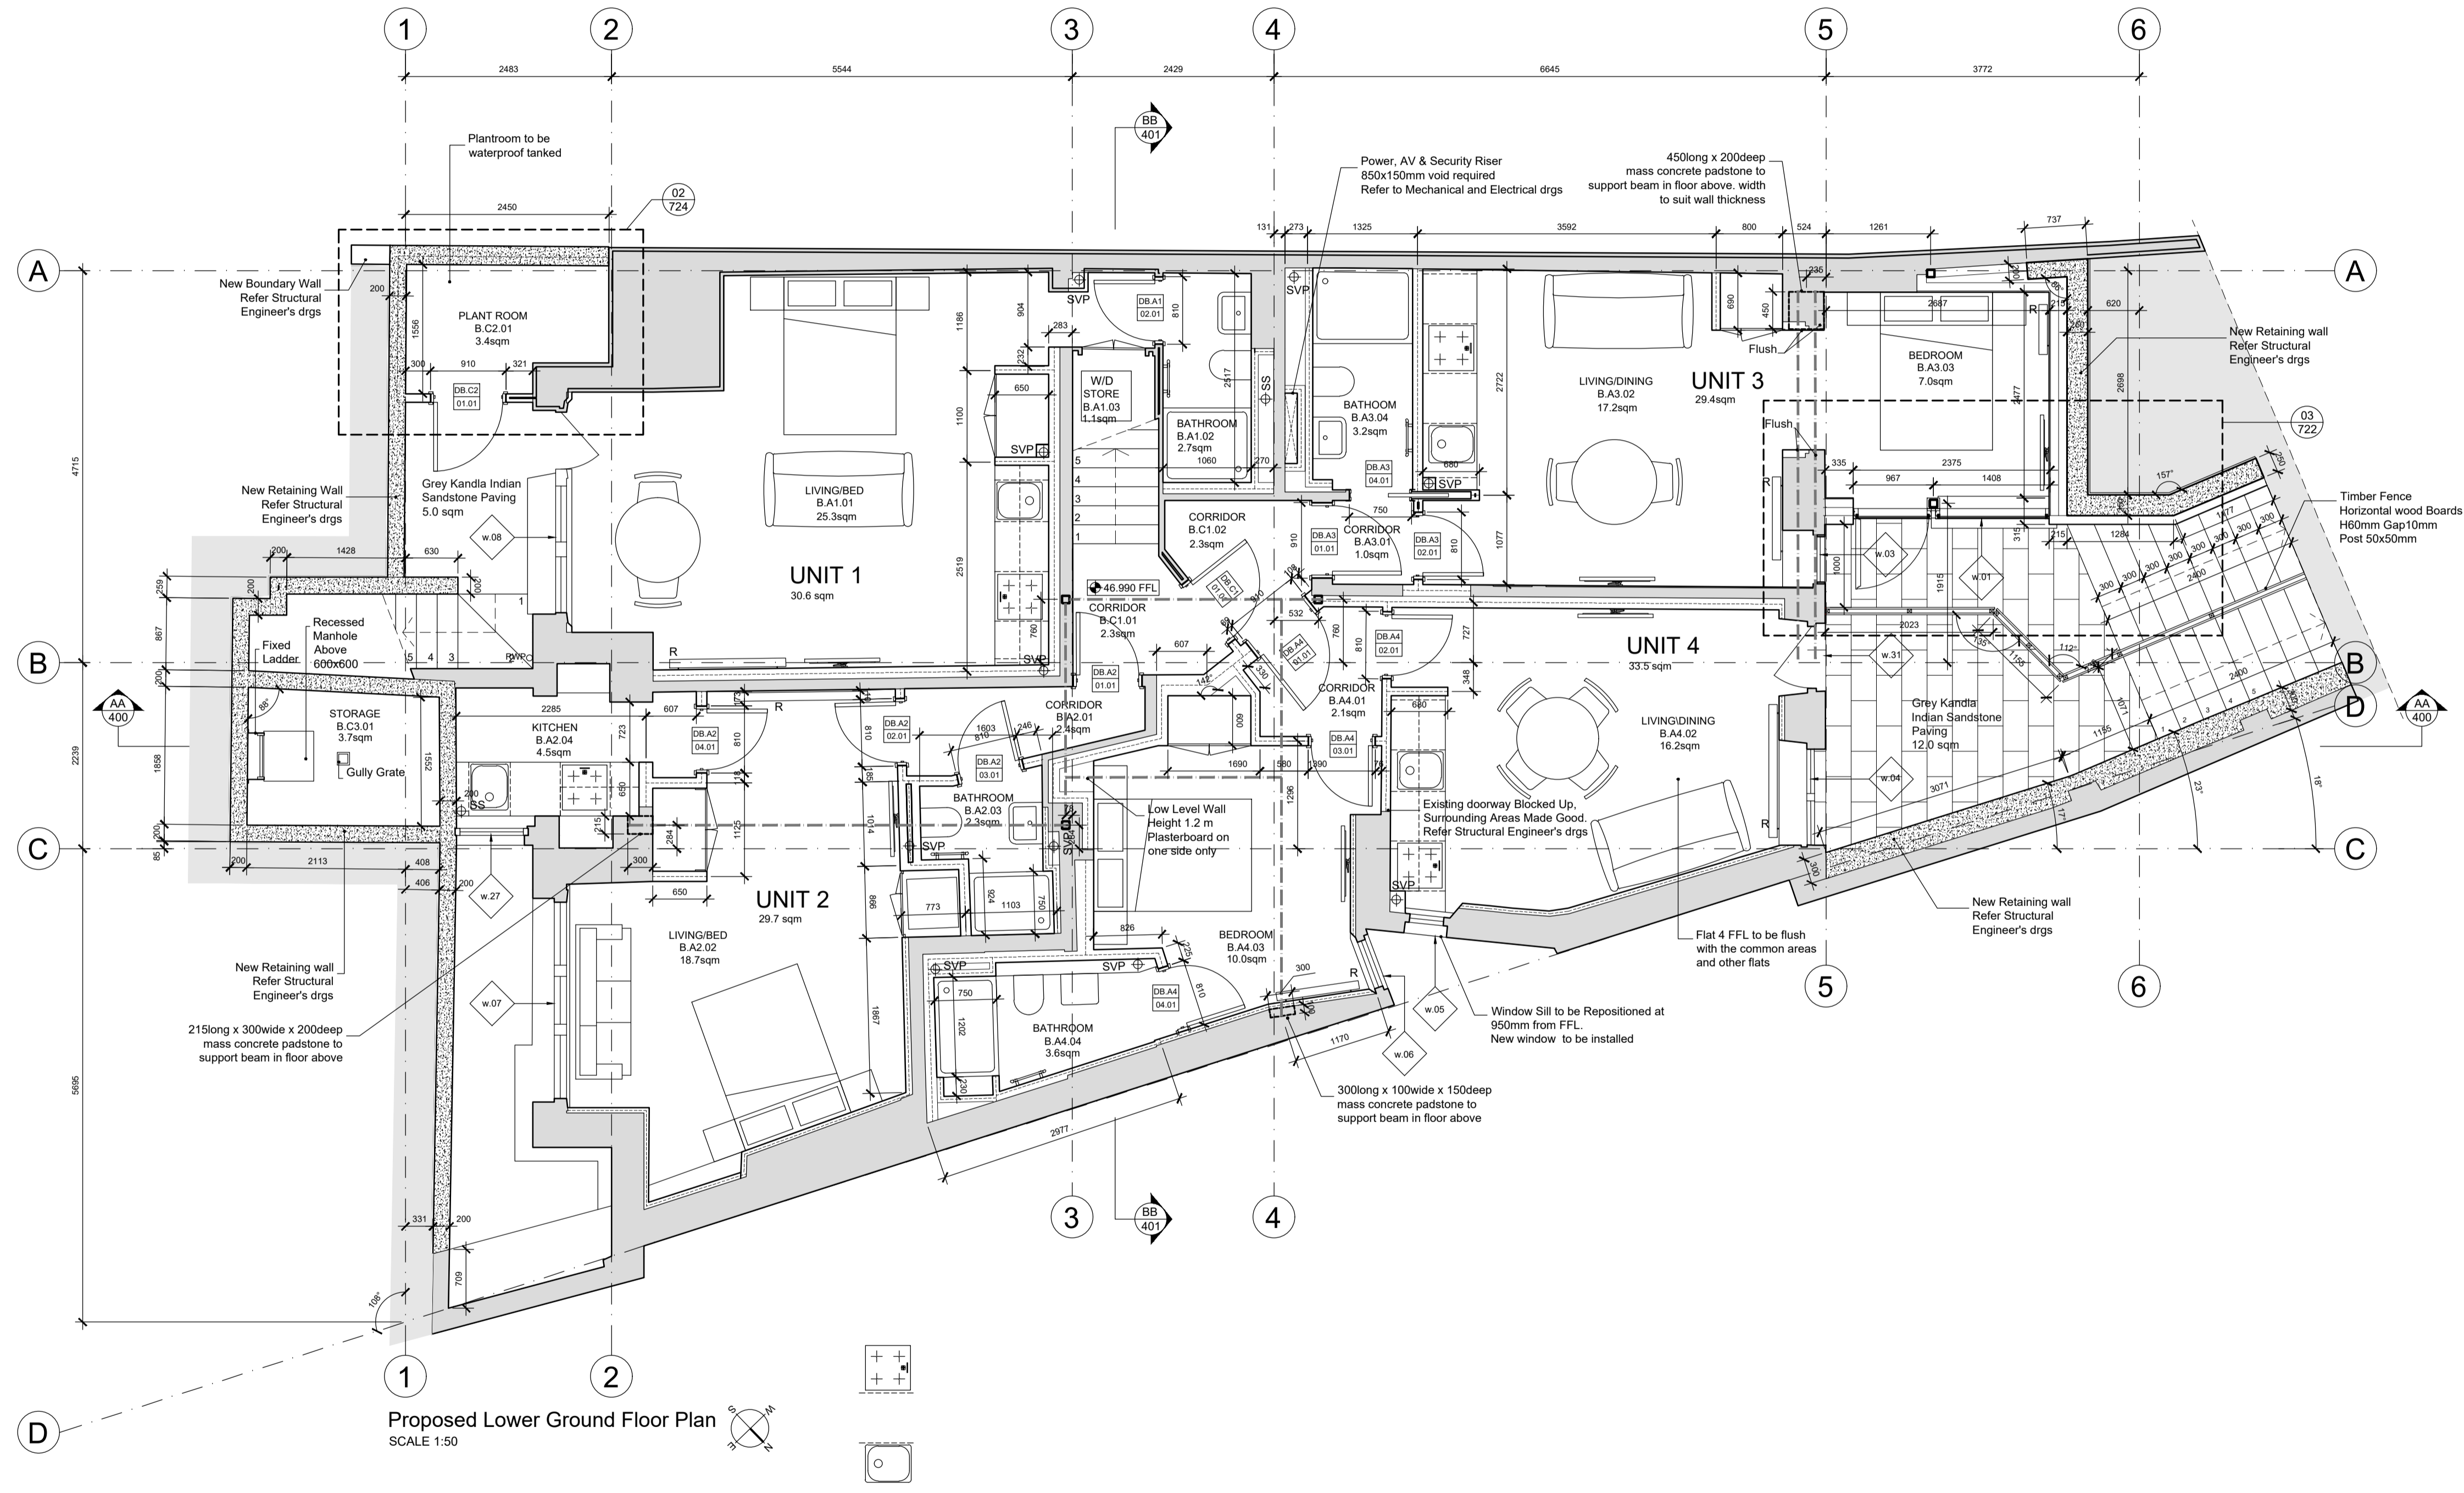


drawing status: **PRELIMINARY**

revision:	description:	date:
PC.01	ISSUED FOR INFORMATION	20.09.23
PC.02	ISSUED FOR INFORMATION	03.10.23
PC.03	ISSUED FOR INFORMATION	13.10.23
PC.04	KITCHEN LAYOUT ADDED	31.10.23

CONSTRUCTION

SADAarchitecture
 P : 26 George Street, St Albans, Hertfordshire, AL3 4ES, UK
 E : letterbox@sada-architecture.com
 W : www.sada-architecture.com
 T : 01727 860810

project: 23-015 Canfield Road
 drawing: Proposed Lower Ground Floor Plan
 date: 12.09.23 drawn by: YY check: CC
 scale: 1:50 @ A1 drwg no.: 300 rev. no.: PC.04
 © Copyright. This drawing or design may not be reproduced without permission.

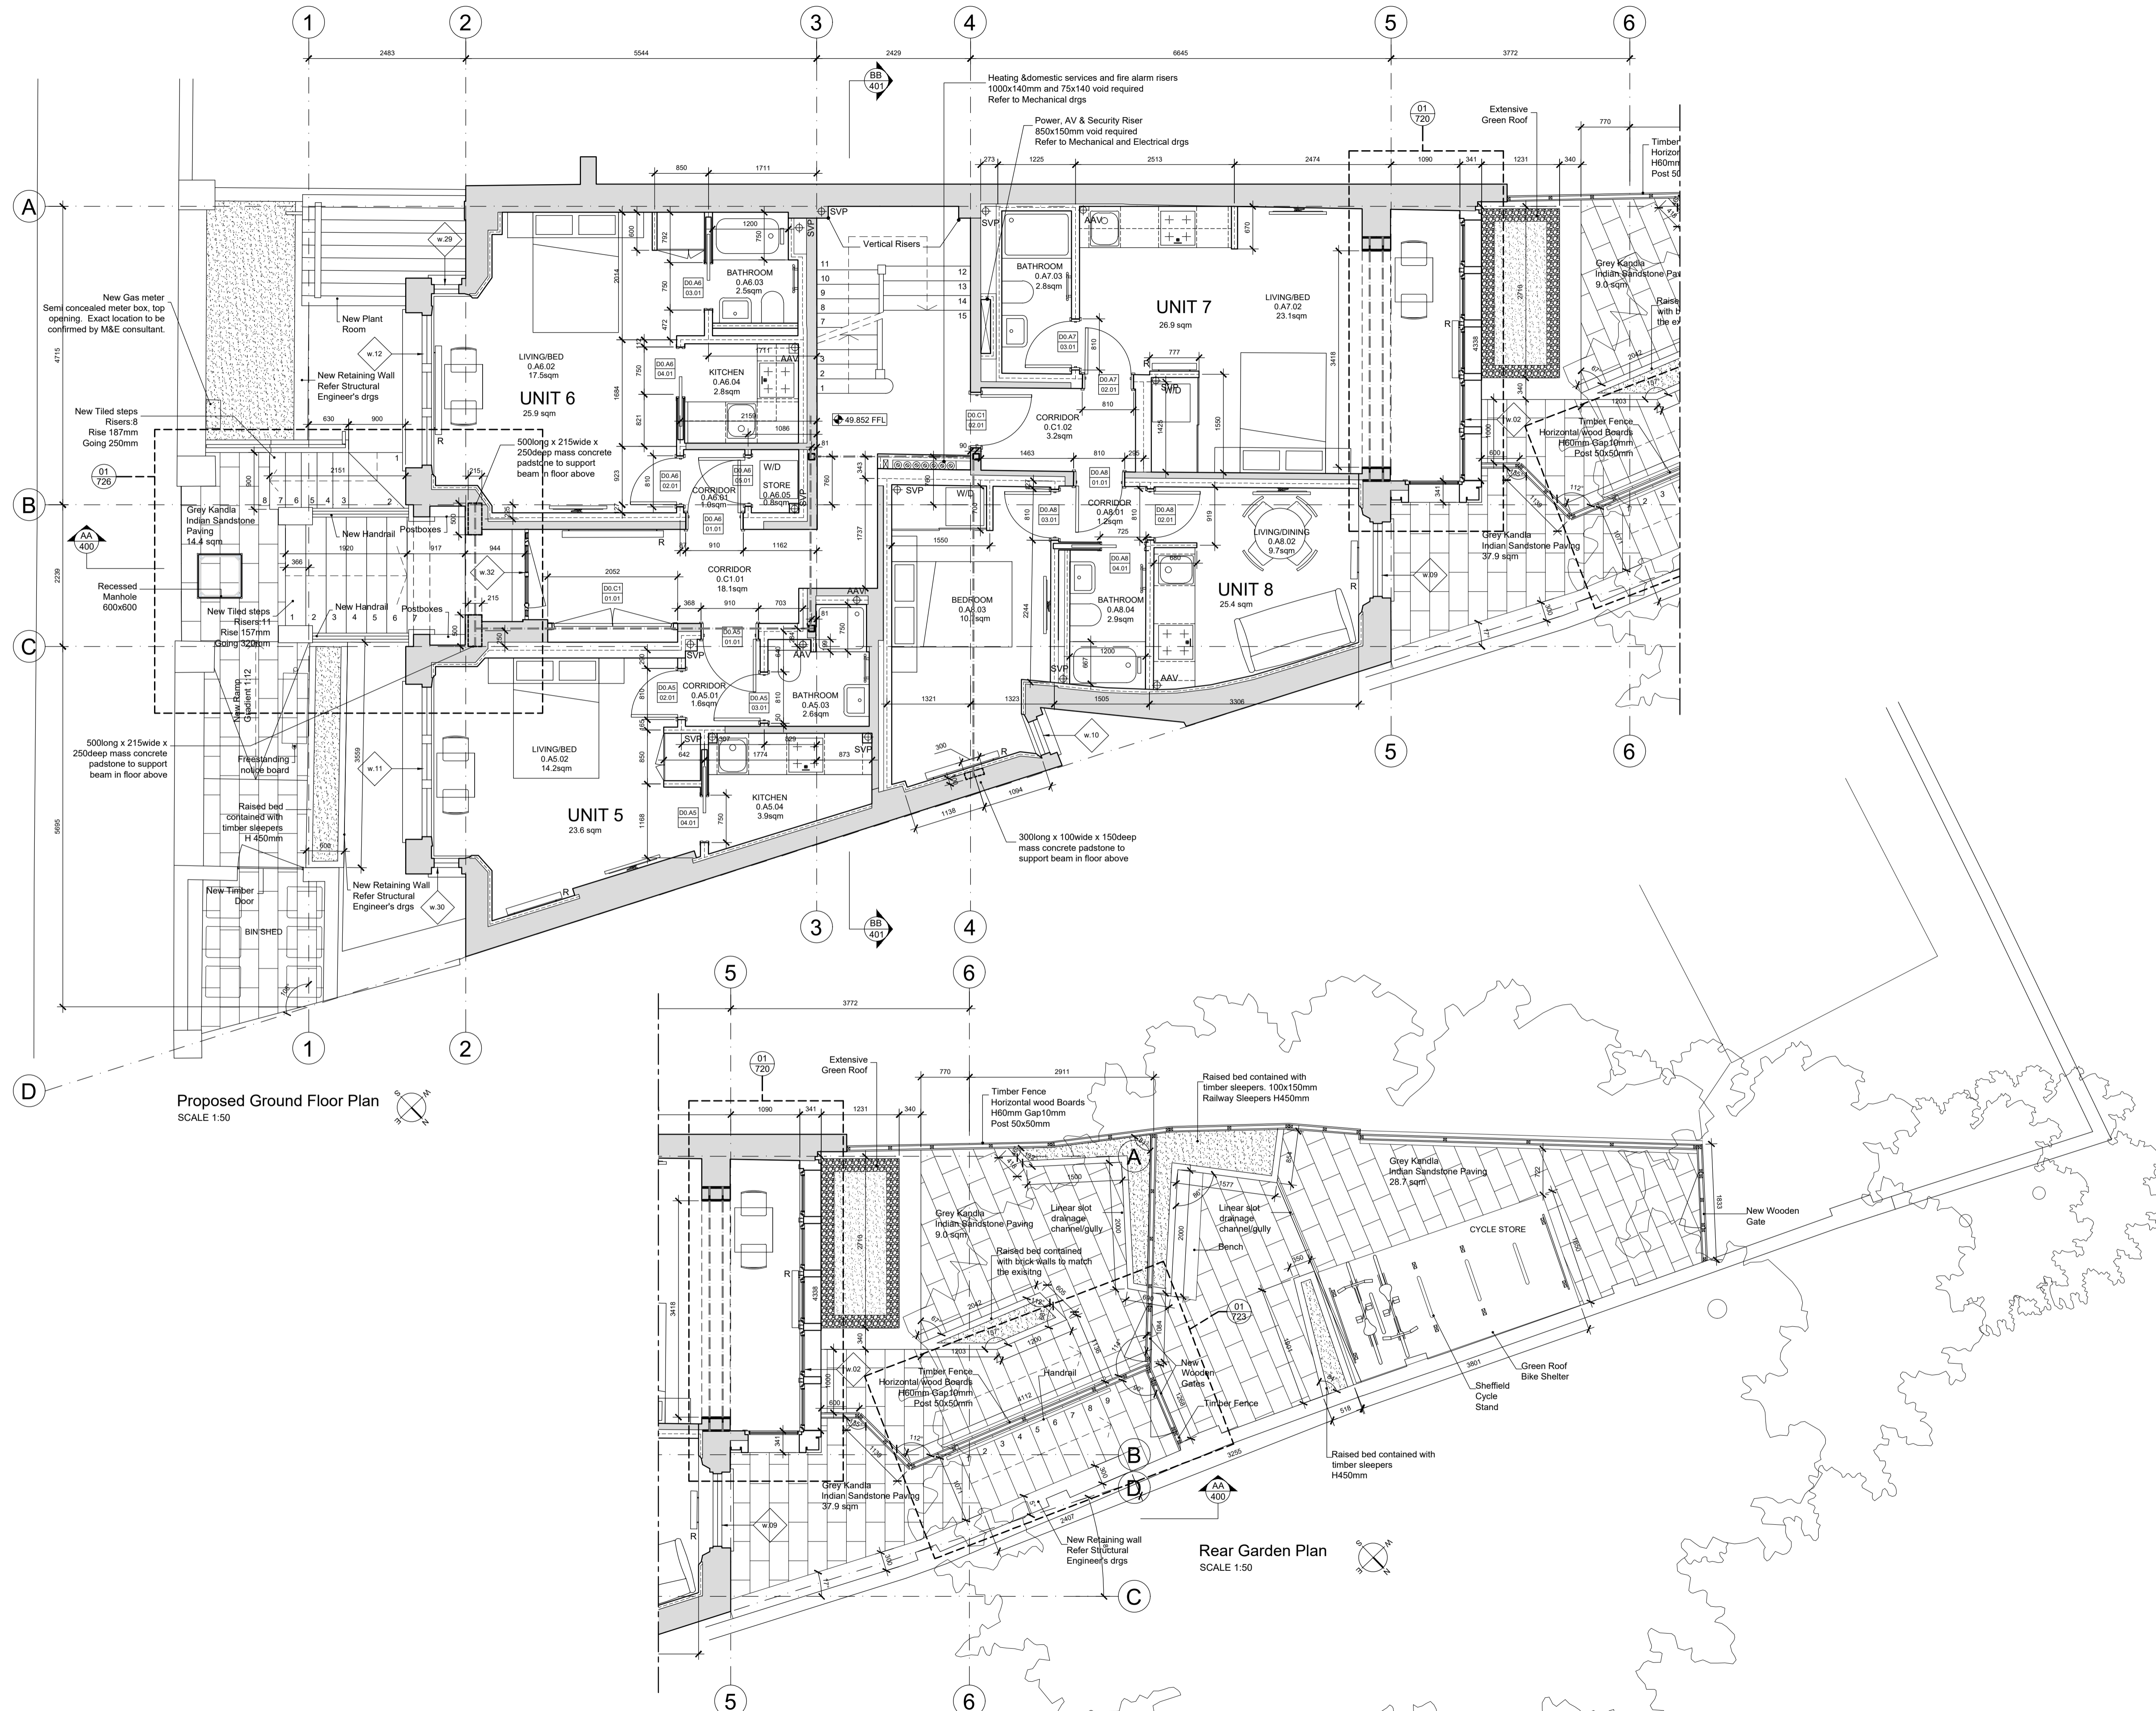

Proposed Ground Floor Plan
SCALE 1:50

Rear Garden Plan
SCALE 1:50

NOTES

DO NOT SCALE - USE FIGURED DIMENSIONS ONLY.

ALL DIMENSIONS TO BE CHECKED ON SITE PRIOR TO CONSTRUCTION AND ANY DISCREPANCIES TO BE HIGHLIGHTED BY CONTRACTOR.

THIS DRAWING IS TO BE READ IN CONJUNCTION WITH ALL RELEVANT SPECIFICATIONS AND DRAWINGS.

ALL LEVELS ARE TO FINISHED LEVELS UNLESS OTHERWISE INDICATED.

LEGEND

- Existing walls to be retained
- New Partitions
- New reinforced concrete walls
- New beams in floor above, to Structural Engineers specification

drawing status: **PRELIMINARY**

revision:	description:	date:
PC.01	ISSUED FOR INFORMATION	20.09.23
PC.02	ISSUED FOR INFORMATION	03.10.23
PC.03	ISSUED FOR INFORMATION	13.10.23
PC.04	KITCHEN LAYOUT ADDED	31.10.23

CONSTRUCTION

SADAarchitecture
 P : 26 George Street, St Albans, Hertfordshire, AL3 4ES, UK
 E : letterbox@sada-architecture.com
 W : www.sada-architecture.com
 T : 01727 860810

project: 23-015 Canfield Road
 drawing: Proposed Ground Floor Plan
 date: 12.09.23 drawn by: YY check: CC
 scale: 1:50 @ A1 drwg no.: 301 rev. no.: PC.04
 © Copyright: This drawing or design may not be reproduced without permission.



Front Elevation
SCALE 1:50

NOTES

DO NOT SCALE - USE FIGURED DIMENSIONS ONLY.

ALL DIMENSIONS TO BE CHECKED ON SITE PRIOR TO CONSTRUCTION AND ANY DISCREPANCIES TO BE HIGHLIGHTED BY CONTRACTOR.

THIS DRAWING IS TO BE READ IN CONJUNCTION WITH ALL RELEVANT SPECIFICATIONS AND DRAWINGS.

ALL LEVELS ARE TO FINISHED LEVELS UNLESS OTHERWISE INDICATED.

LEGEND

--- RED LINE INDICATES EXTENT OF SITE

drawing status: **PRELIMINARY**


revision:	description:	date:
PC.01	ISSUED FOR INFORMATION	20.09.23
PC.02	ISSUED FOR INFORMATION	03.10.23

CONSTRUCTION

SADAarchitecture
P : 26 George Street, St Albans, Hertfordshire, AL3 4ES, UK
E : letterbox@sada-architecture.com
W : www.sada-architecture.com
T : 01727 860810

project:	23-015 Canfield Road		
drawing:	Proposed Front Elevation		
date:	12.09.23	drawn by: YY	check: CC
scale:	1:50 @ A1	drwg no.: 500	rev. no.: PC.02

© Copyright. This drawing or design may not be reproduced without permission.

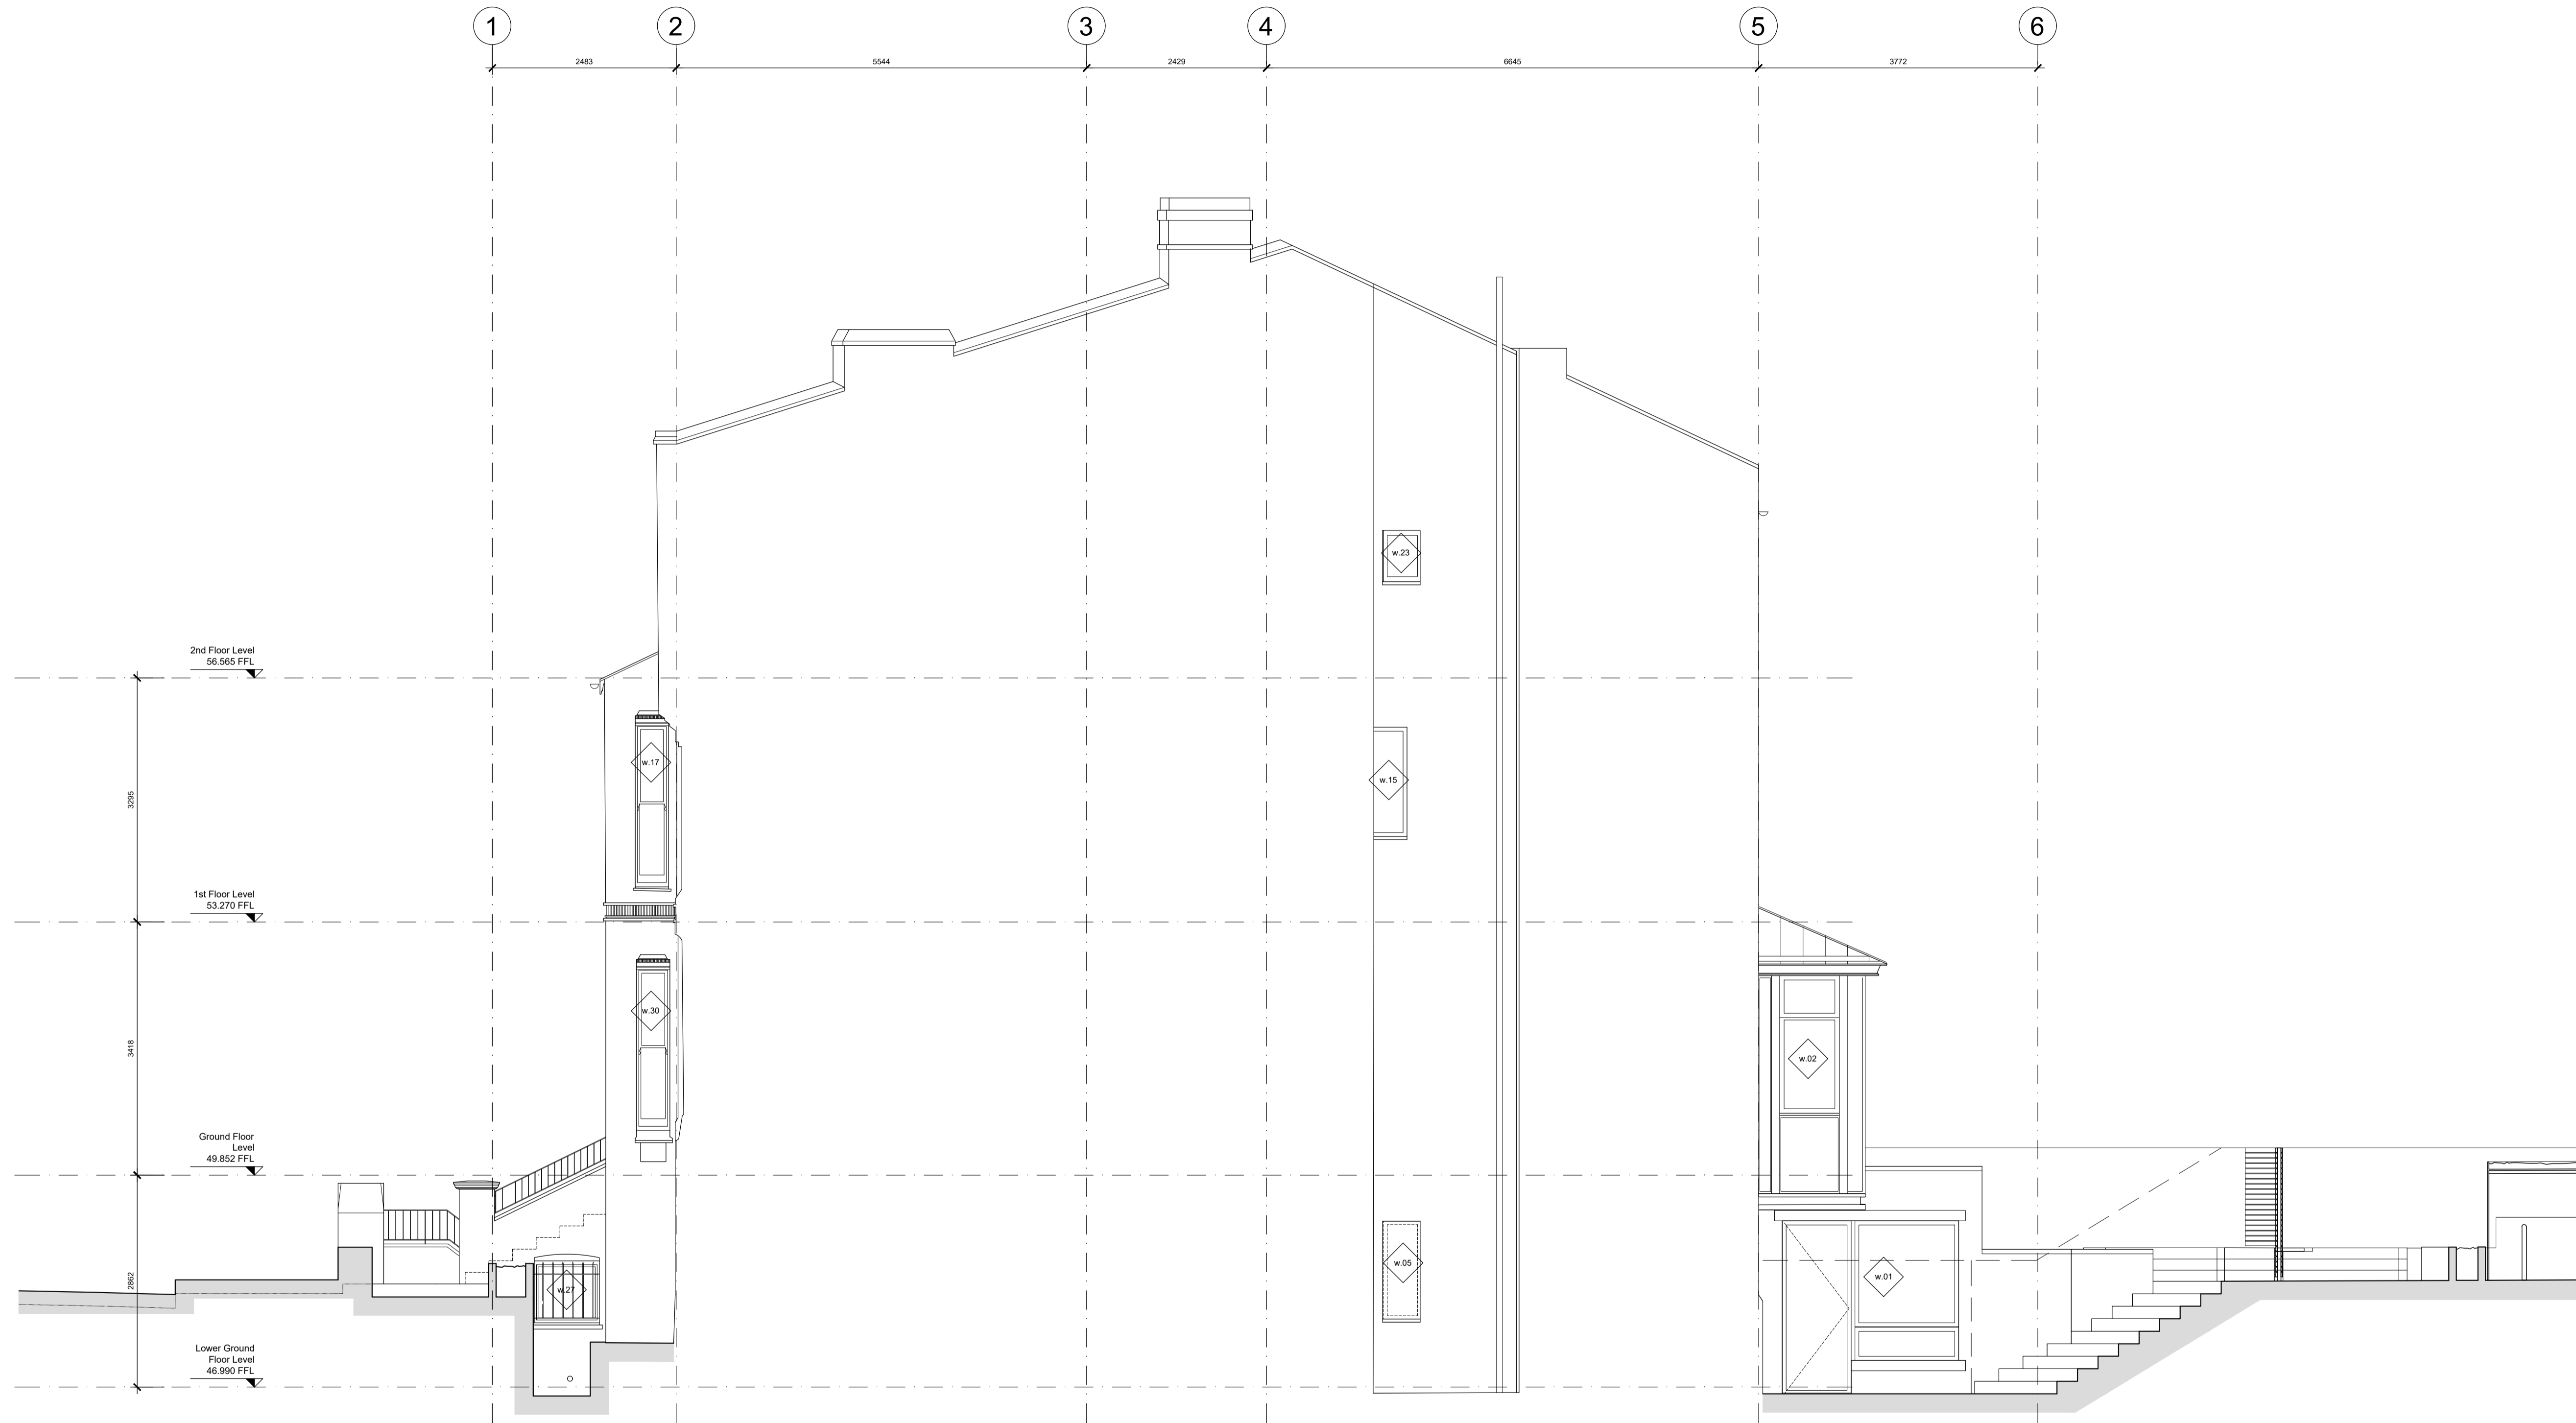

North Elevation
SCALE 1:50

NOTES

DO NOT SCALE - USE FIGURED DIMENSIONS ONLY.

ALL DIMENSIONS TO BE CHECKED ON SITE PRIOR TO CONSTRUCTION AND ANY DISCREPANCIES TO BE HIGHLIGHTED BY CONTRACTOR.

THIS DRAWING IS TO BE READ IN CONJUNCTION WITH ALL RELEVANT SPECIFICATIONS AND DRAWINGS.

ALL LEVELS ARE TO FINISHED LEVELS UNLESS OTHERWISE INDICATED.

LEGEND

RED LINE INDICATES EXTENT OF SITE

drawing status: **PRELIMINARY**

revision:	description:	date:
PC.01	ISSUED FOR INFORMATION	20.09.23

CONSTRUCTION

SADAarchitecture

P : 26 George Street, St Albans, Hertfordshire, AL3 4ES, UK

E : letterbox@sada-architecture.com

W : www.sada-architecture.com

T : 01727 860810


project: 23-015 Canfield Road

drawing: Proposed North Elevation

date: 12.09.23 drawn by: YY check: CC

scale: 1:50 @ A1 drwg no.: 502 rev. no.: PC.01

© Copyright: This drawing or design may not be reproduced without permission.

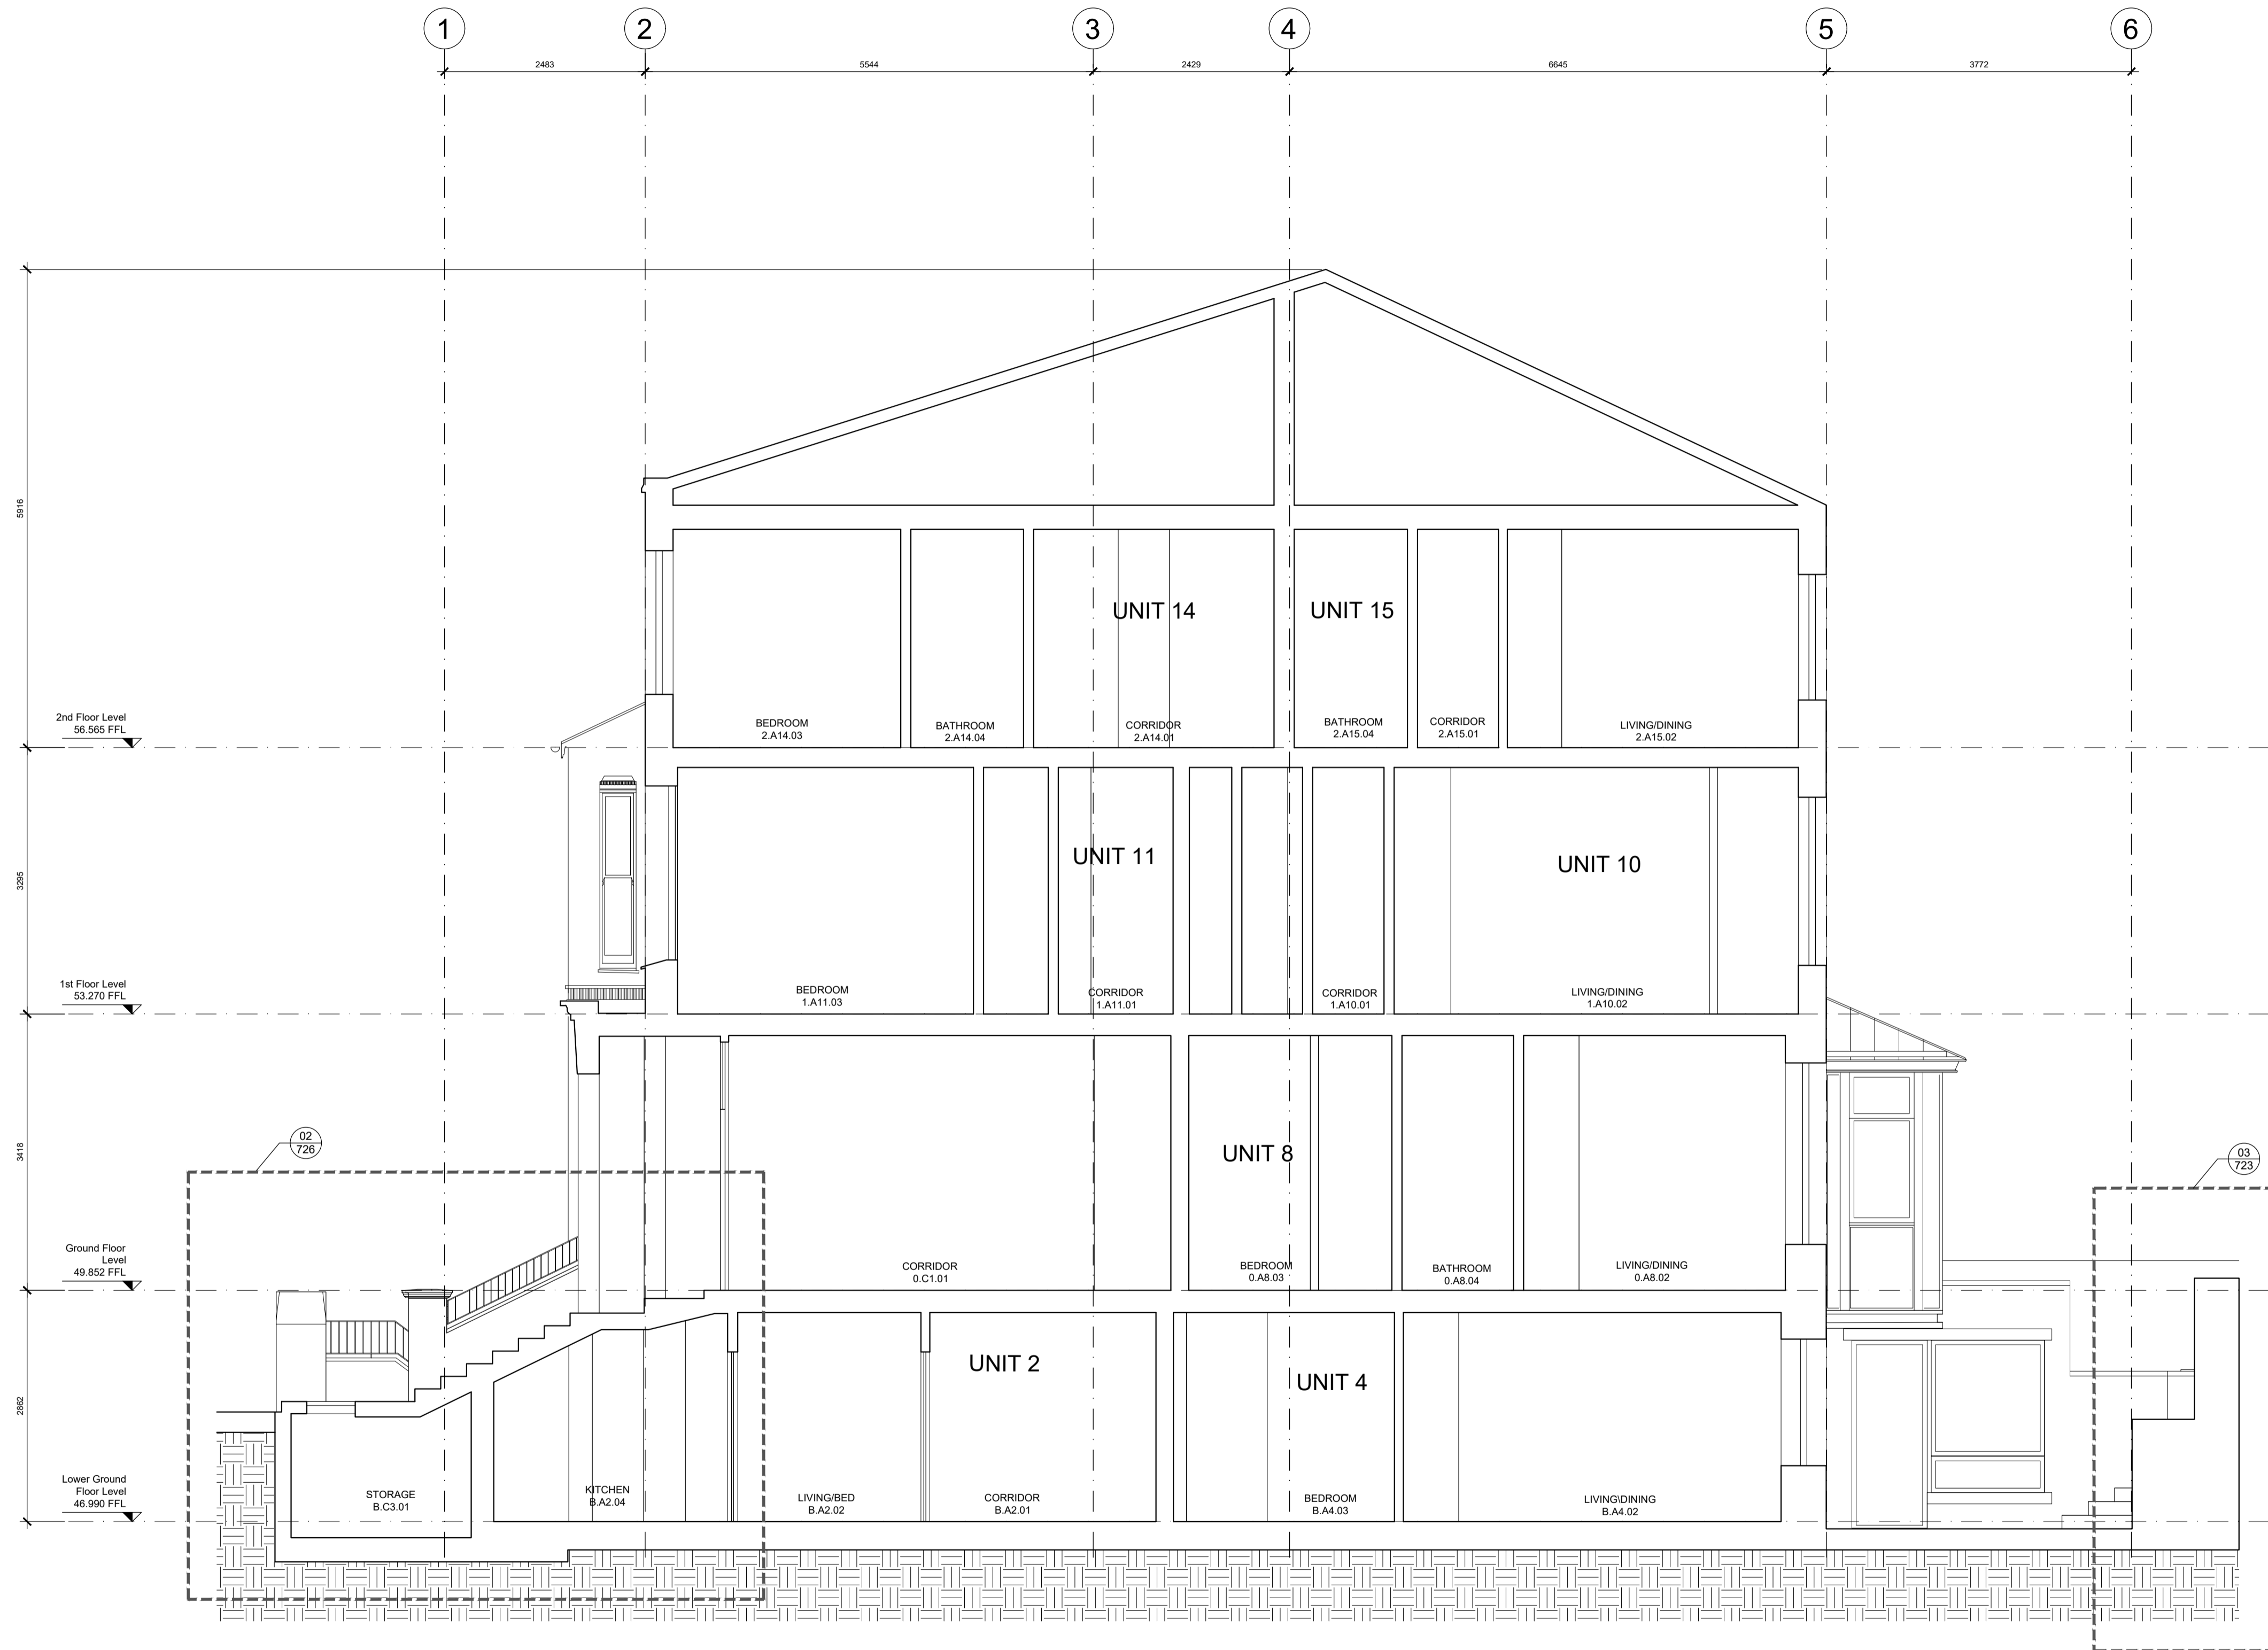

Section A-A
SCALE 1:50

NOTES

DO NOT SCALE - USE FIGURED DIMENSIONS ONLY.

ALL DIMENSIONS TO BE CHECKED ON SITE PRIOR TO CONSTRUCTION AND ANY DISCREPANCIES TO BE HIGHLIGHTED BY CONTRACTOR.

THIS DRAWING IS TO BE READ IN CONJUNCTION WITH ALL RELEVANT SPECIFICATIONS AND DRAWINGS.

ALL LEVELS ARE TO FINISHED LEVELS UNLESS OTHERWISE INDICATED.

LEGEND

drawing status: **PRELIMINARY**


revision:	description:	date:
PC.01	ISSUED FOR INFORMATION	20.09.23
PC.02	ISSUED FOR INFORMATION	03.10.23

CONSTRUCTION


SADAarchitecture
P : 26 George Street, St Albans, Hertfordshire, AL3 4ES, UK
E : letterbox@sada-architecture.com
W : www.sada-architecture.com
T : 01727 860810

project:	23-015 Canfield Road		
drawing:	Proposed Section A-A		
date:	12.09.23	drawn by: YY	check: CC
scale:	1:50 @ A1	drwg no.: 400	rev. no.: PC.02


© Copyright. This drawing or design may not be reproduced without permission.

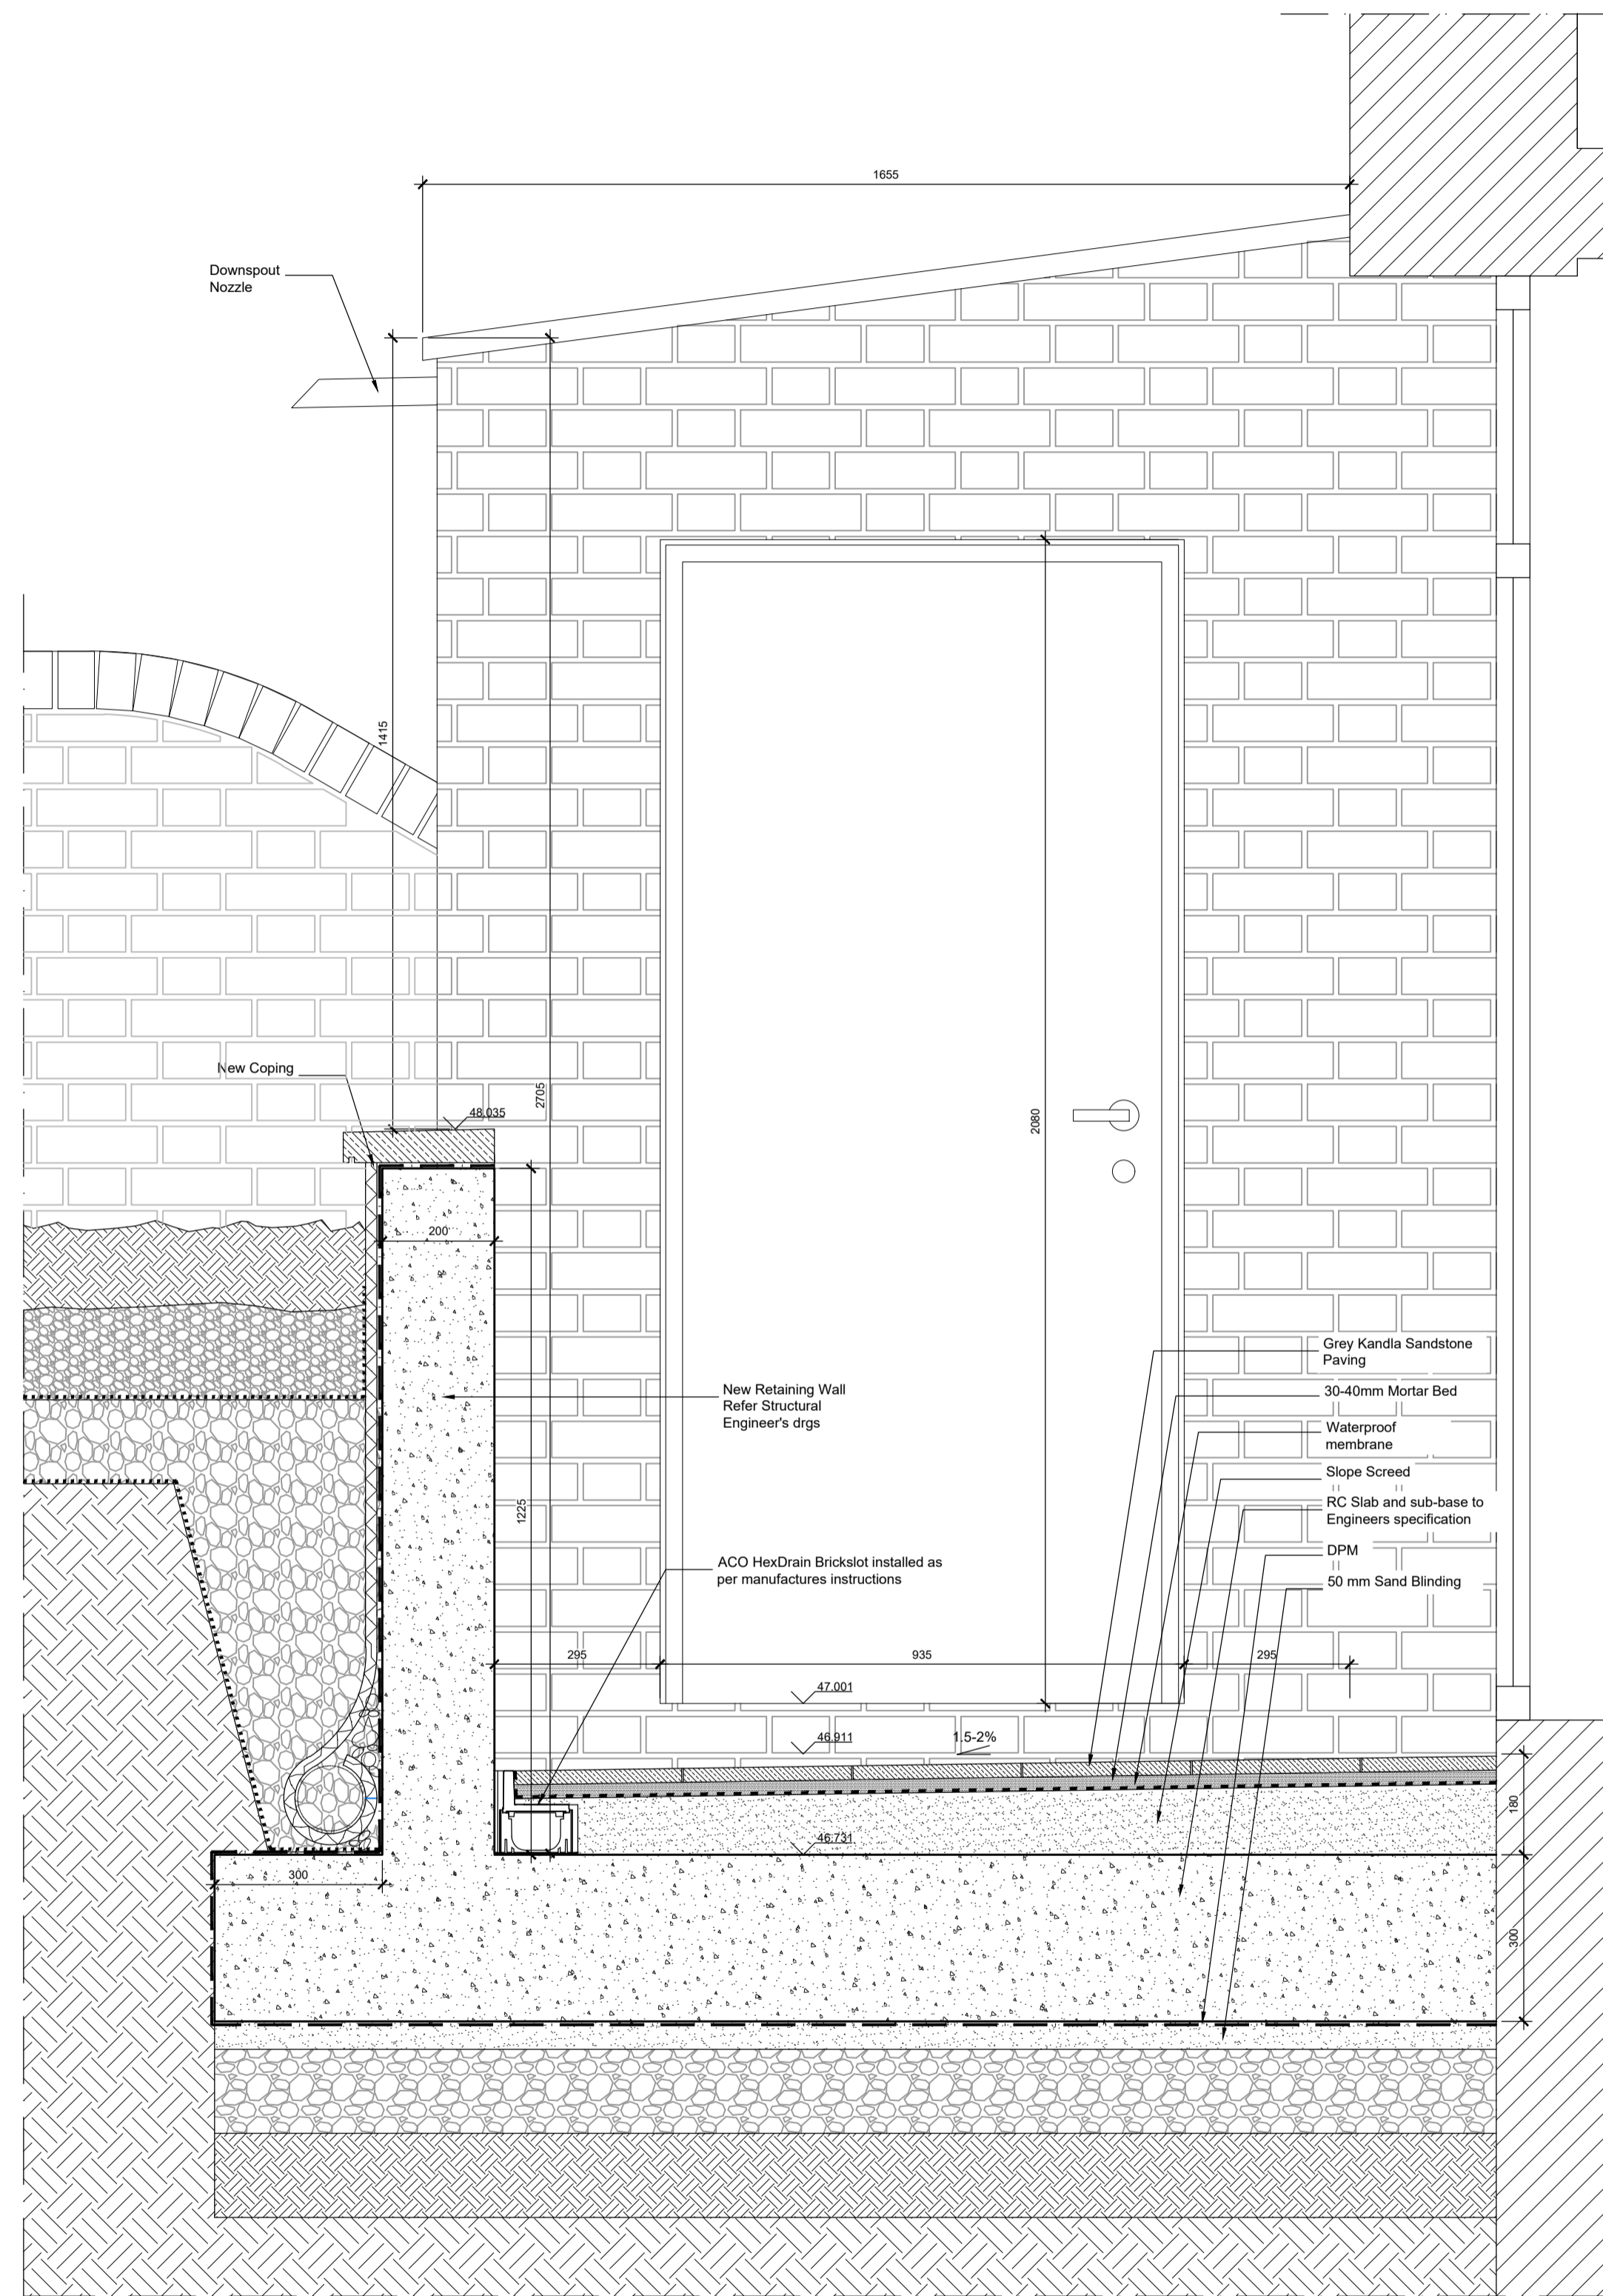

726.3 PROPOSED PLANT ROOM - FRONT ELEVATION
Scale 1 : 10

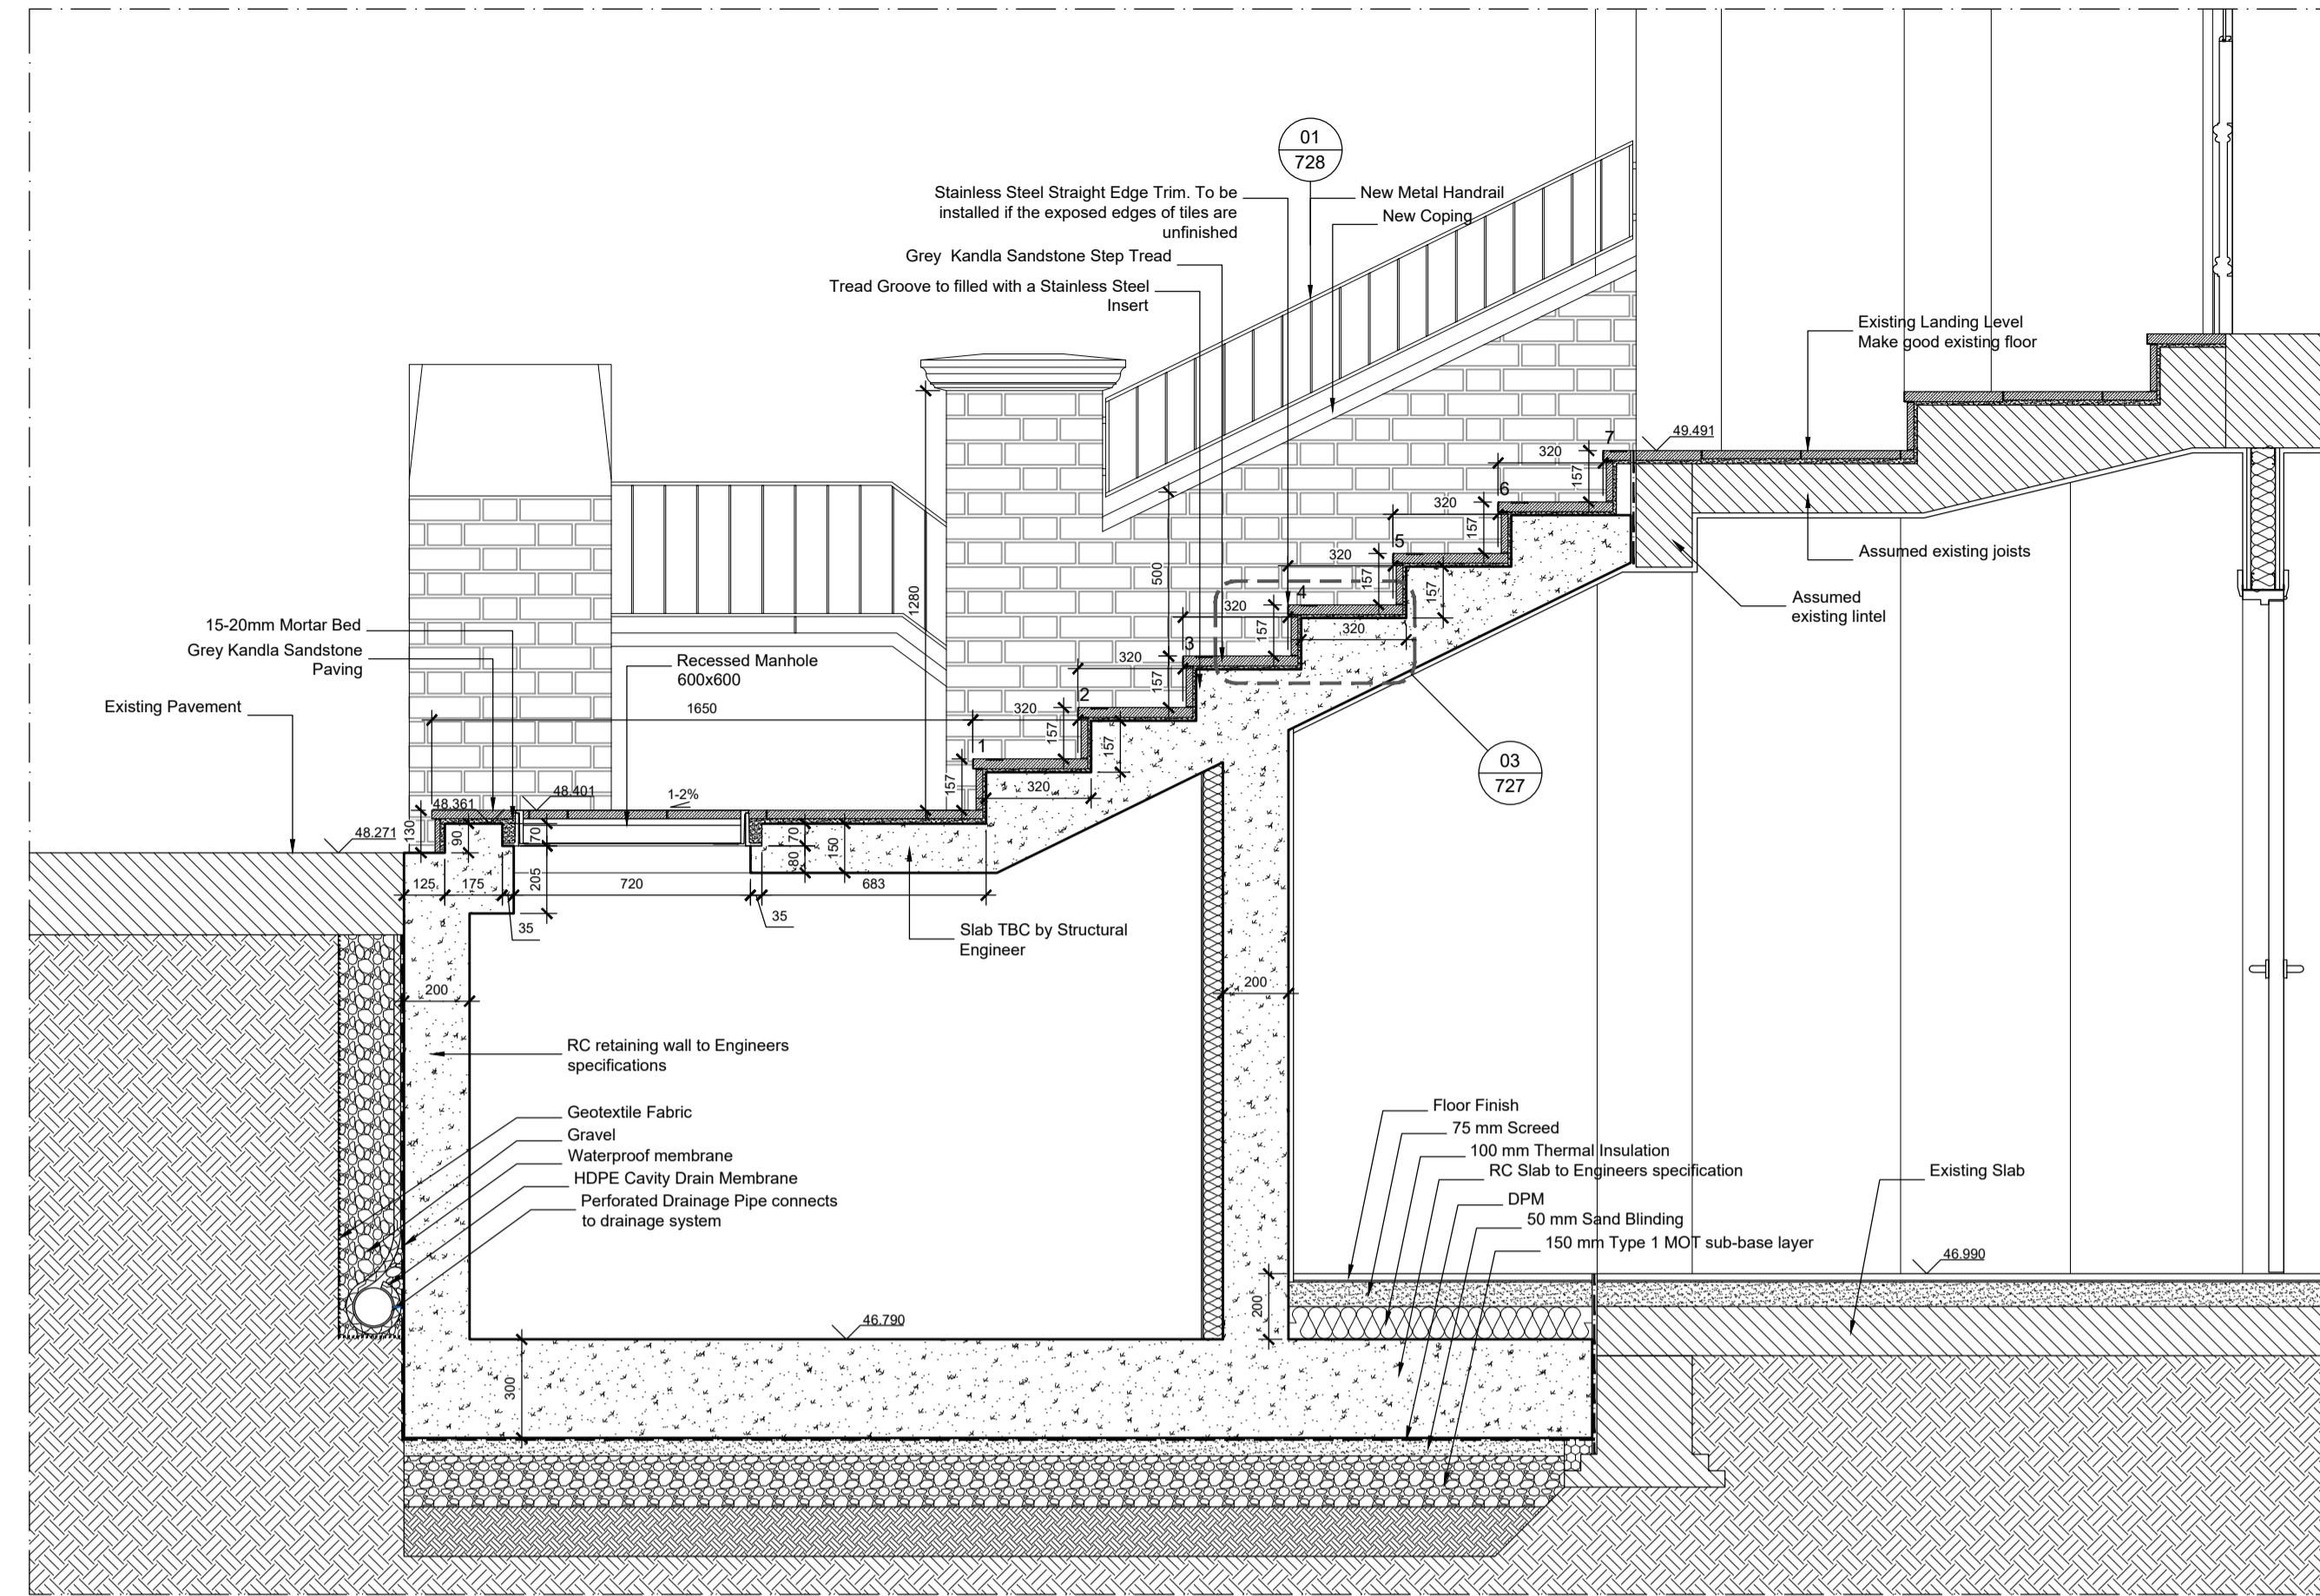

726.2 PROPOSED ENTRANCE STEPS - SECTION B-B
Scale 1 : 20

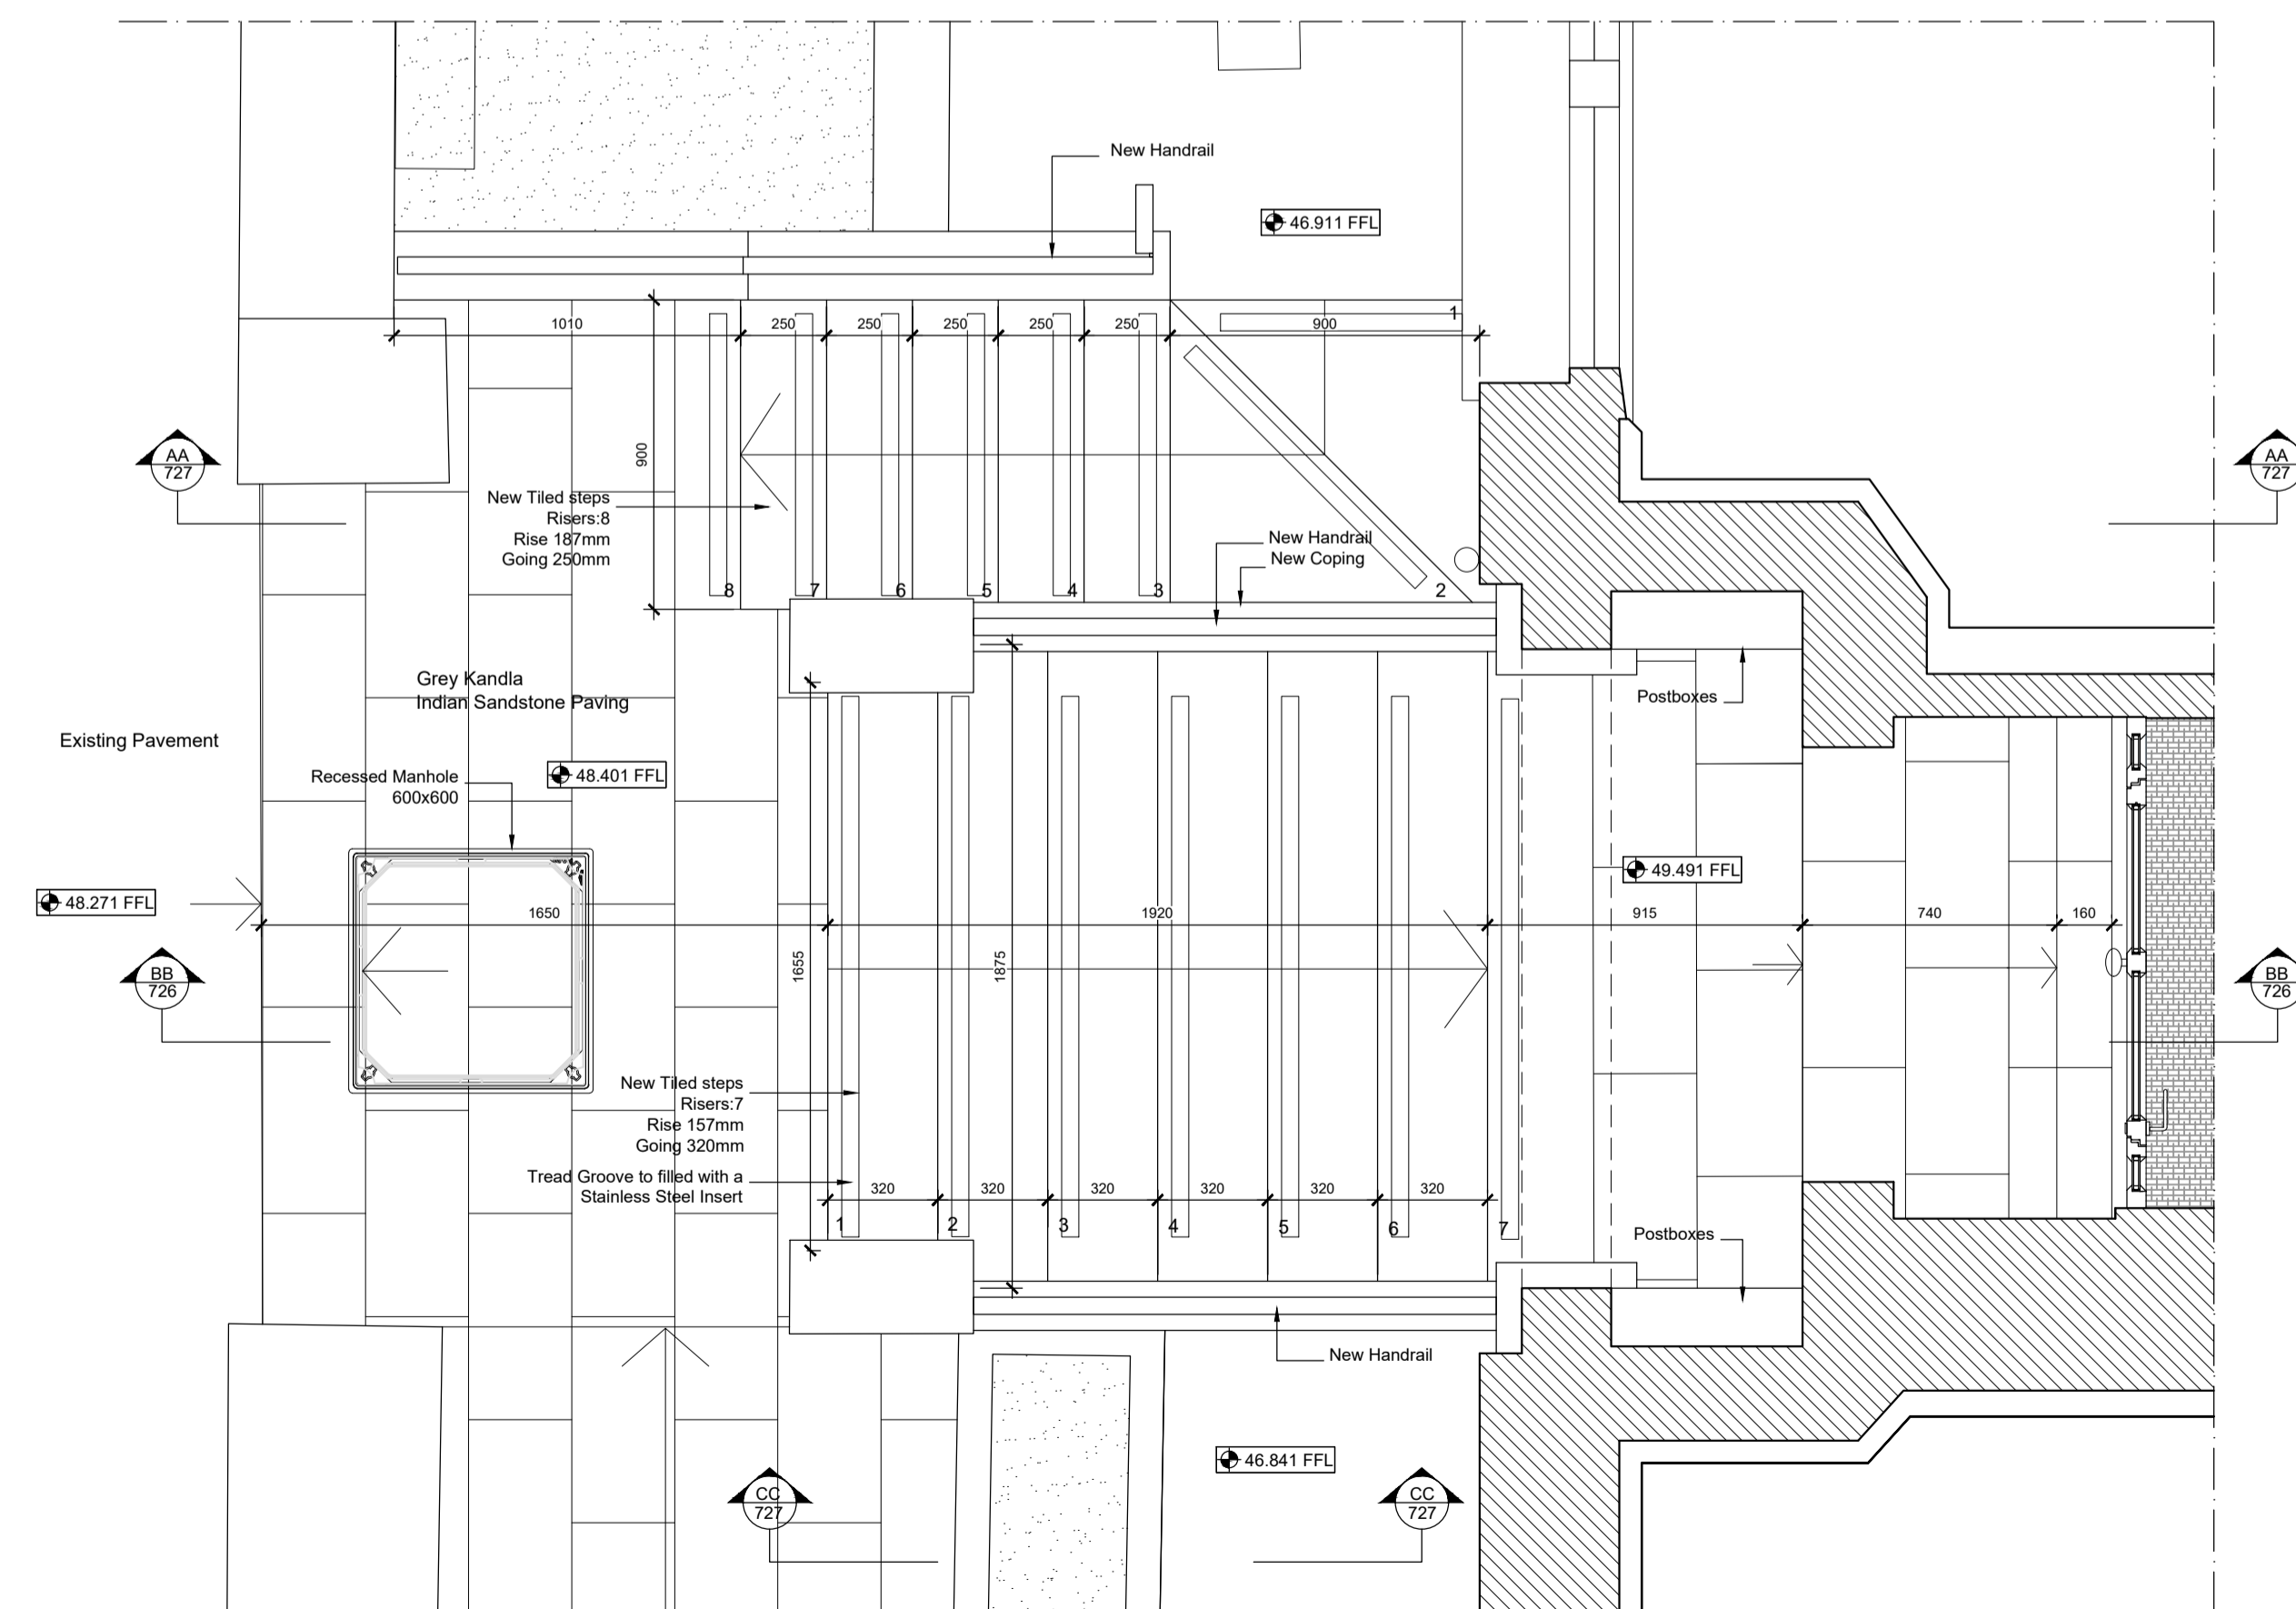

726.1 PROPOSED ENTRANCE STEPS - PLAN
Scale 1 : 20

NOTES

DO NOT SCALE - USE FIGURED DIMENSIONS ONLY.
ALL DIMENSIONS TO BE CHECKED ON SITE PRIOR TO CONSTRUCTION AND ANY DISCREPANCIES TO BE HIGHLIGHTED BY CONTRACTOR.
THIS DRAWING IS TO BE READ IN CONJUNCTION WITH ALL RELEVANT SPECIFICATIONS AND DRAWINGS.
ALL LEVELS ARE TO FINISHED LEVELS UNLESS OTHERWISE INDICATED.

LEGEND

Drawing Status: **PRELIMINARY**

Revision:	Description:	Date:
PC.01	Issued for Information	03.10.23

CONSTRUCTION

SADAarchitecture

P : 26C George Street, St Albans, AL3 4ES
E : letterbox@sada-architecture.com
W : www.sada-architecture.com
T : 01 727 860810

Project: 23-015 Canfield Road

Drawing: Interface Details

Date: 12.09.23 drawn by: YY check: CC

Scale: As Shown drwg no.: 726 rev. no.: PC.01

© Copyright: This drawing or design may not be reproduced without permission.