


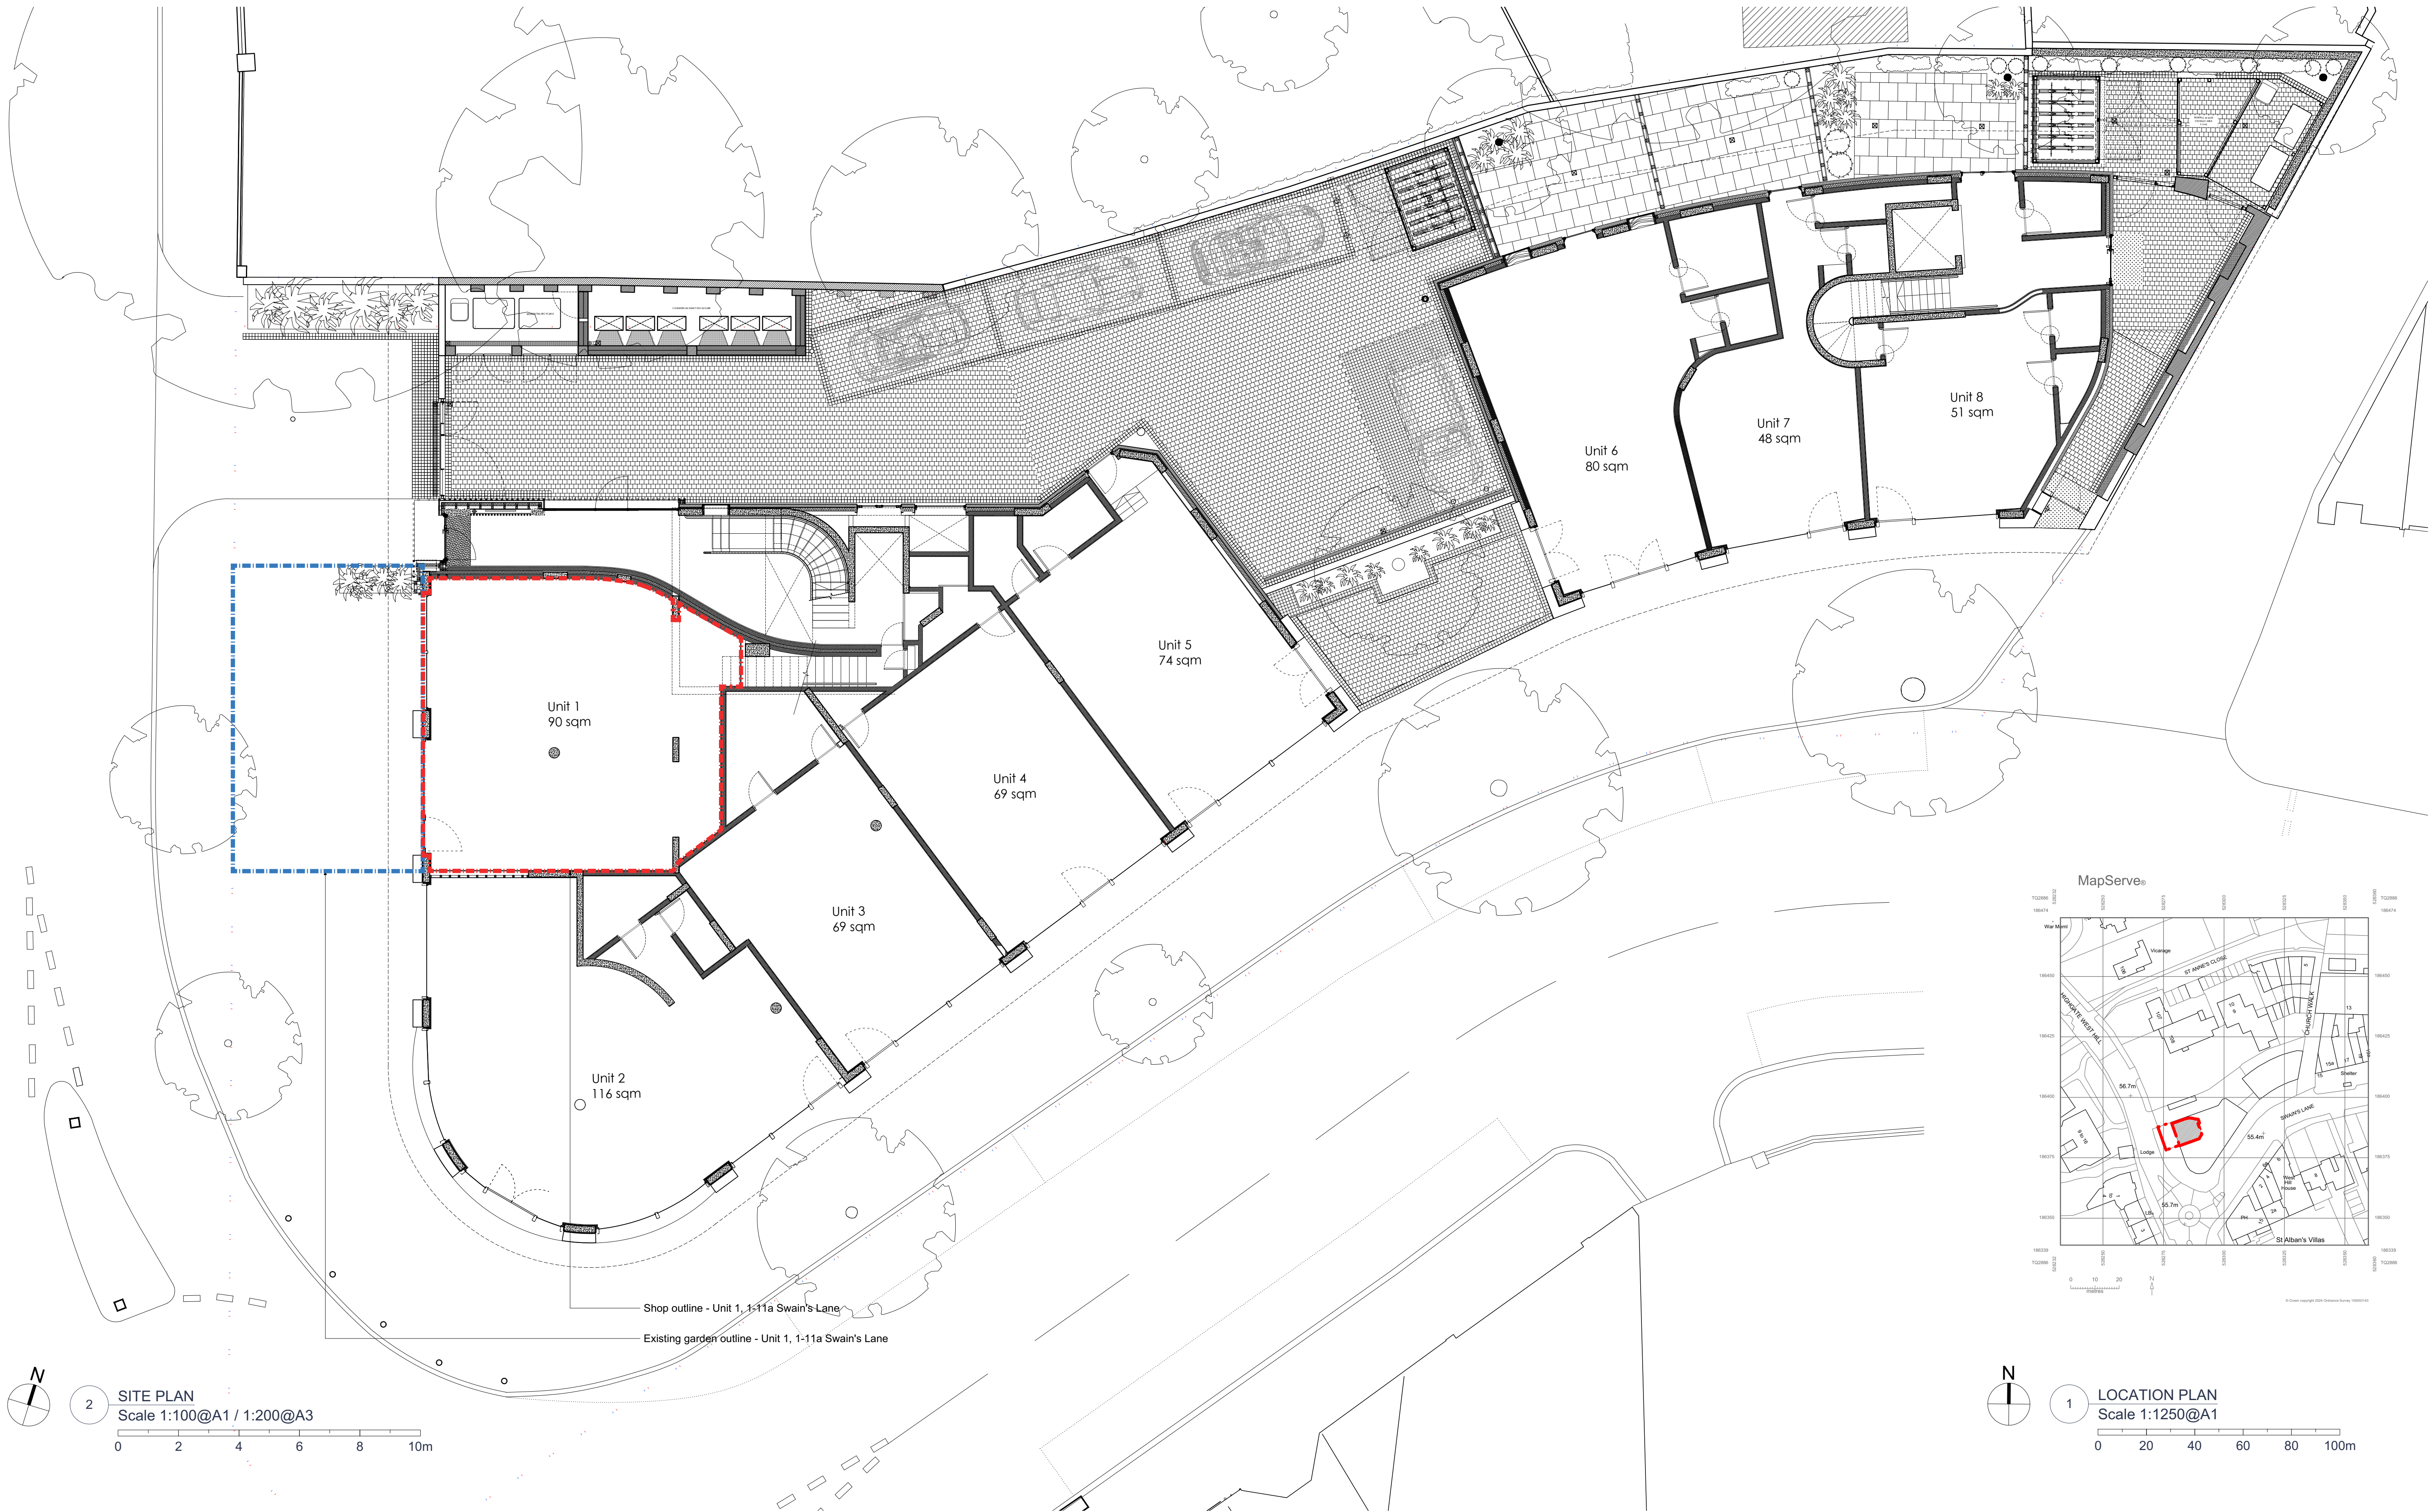

TWIST IN ARCHITECTURE LTD
UNIT A119 RIVERSIDE BUSINESS CENTRE
HALDANE PLACE, SW18 4UH LONDON
info@twistinarchitecture.com
www.twistinarchitecture.com

COPYRIGHT AND NOTES
DO NOT SCALE FROM THIS DRAWING. ALL DIMENSIONS ARE TO BE VERIFIED ON-SITE BY THE CONTRACTOR BEFORE THE COMMENCEMENT OF ANY SHOP DRAWINGS AND ANY WORKS ON SITE. REPORT ALL DISCREPANCIES TO **TWIST IN ARCHITECTURE** IMMEDIATELY.
THIS DRAWING IS TO BE READ IN CONJUNCTION WITH ALL RELATED ARCHITECT / ENGINEERS DRAWINGS / DETAILS AND ALL OTHER RELEVANT INFORMATION.
ALL WORK MUST COMPLY WITH THE CURRENT BUILDING REGULATIONS AND LOCAL BYLAWS.
NO MATERIALS ARE TO BE USED OR METHOD OF WORKMANSHIP EMPLOYED UNLESS CONFORMITY WITH THE CURRENT CODES OF THE PRACTICE & BRITISH STANDARDS IS ENSURED.

AMENDMENTS			BY
REV	DATE	DESCRIPTION	

CLIENT(S)
TRADE MADE

PROJECT
TRADE IV UNIT 1, 1-11A SWAIN'S LANE LONDON N6 6AG

DRAWING TITLE(S)
LOCATION PLAN AND SITE PLAN

SCALE	DRAWN	CHECKED
1:100@A1 / 1:200@A3	TIA	TIA
PROJECT NUMBER	DATE	
TIA-TR4	JANUARY 2024	
DRAWING NUMBER	REVISION	
PL-A-1000	/	

FOR PLANNING APPLICATION