




ROOF PLAN

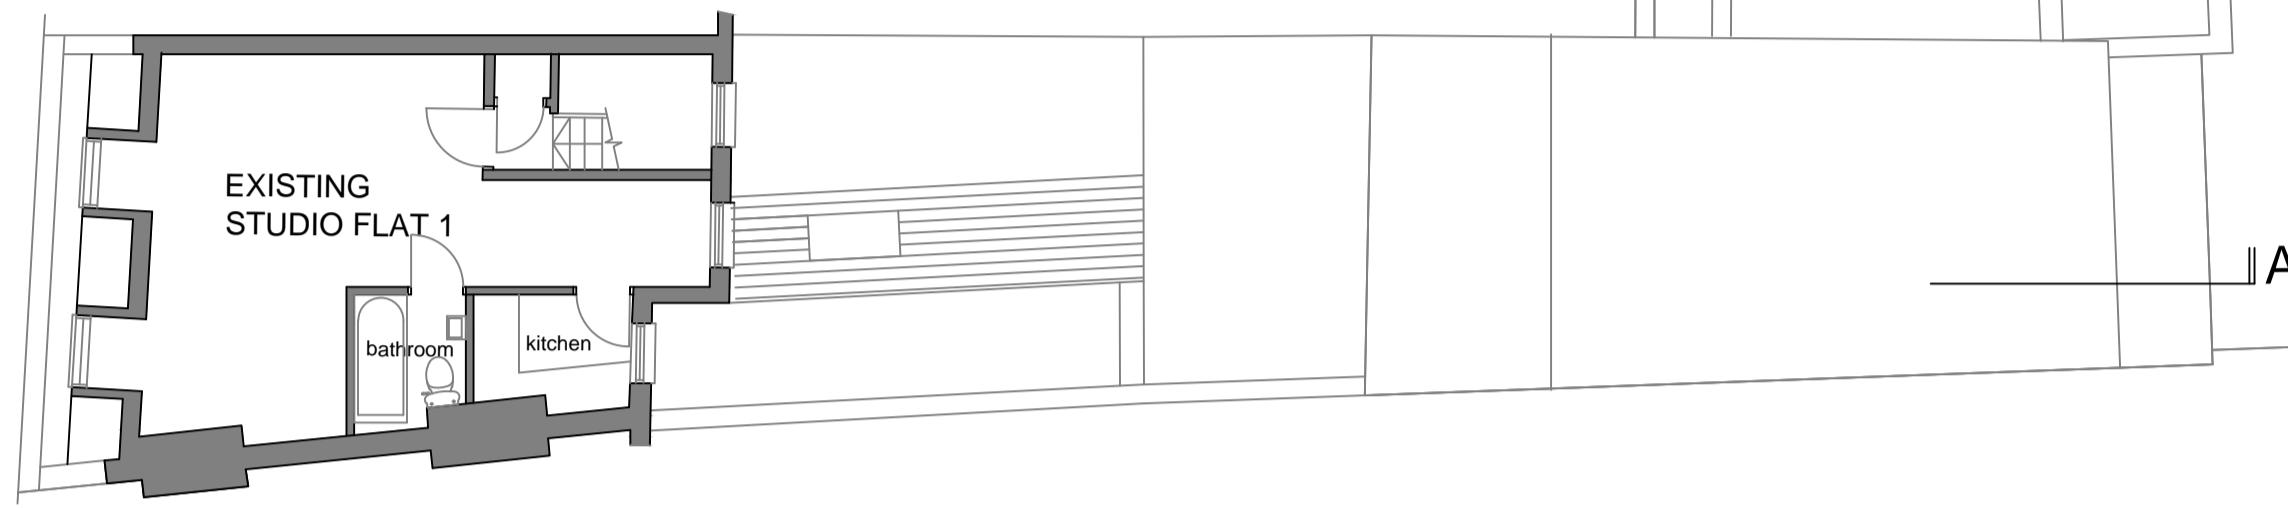


THIRD FLOOR PLAN

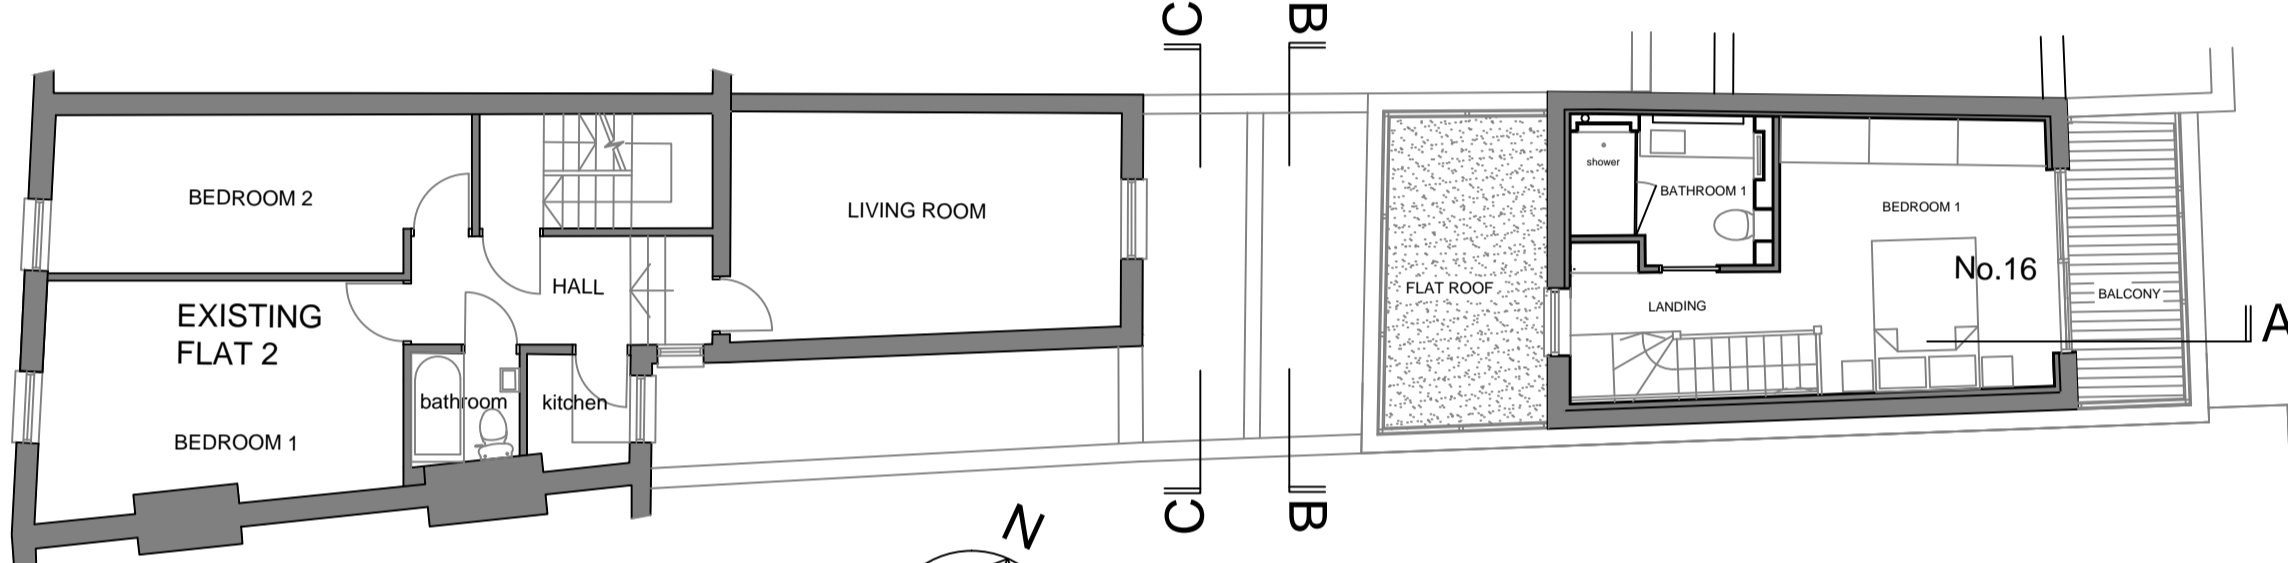


SECOND FLOOR PLAN

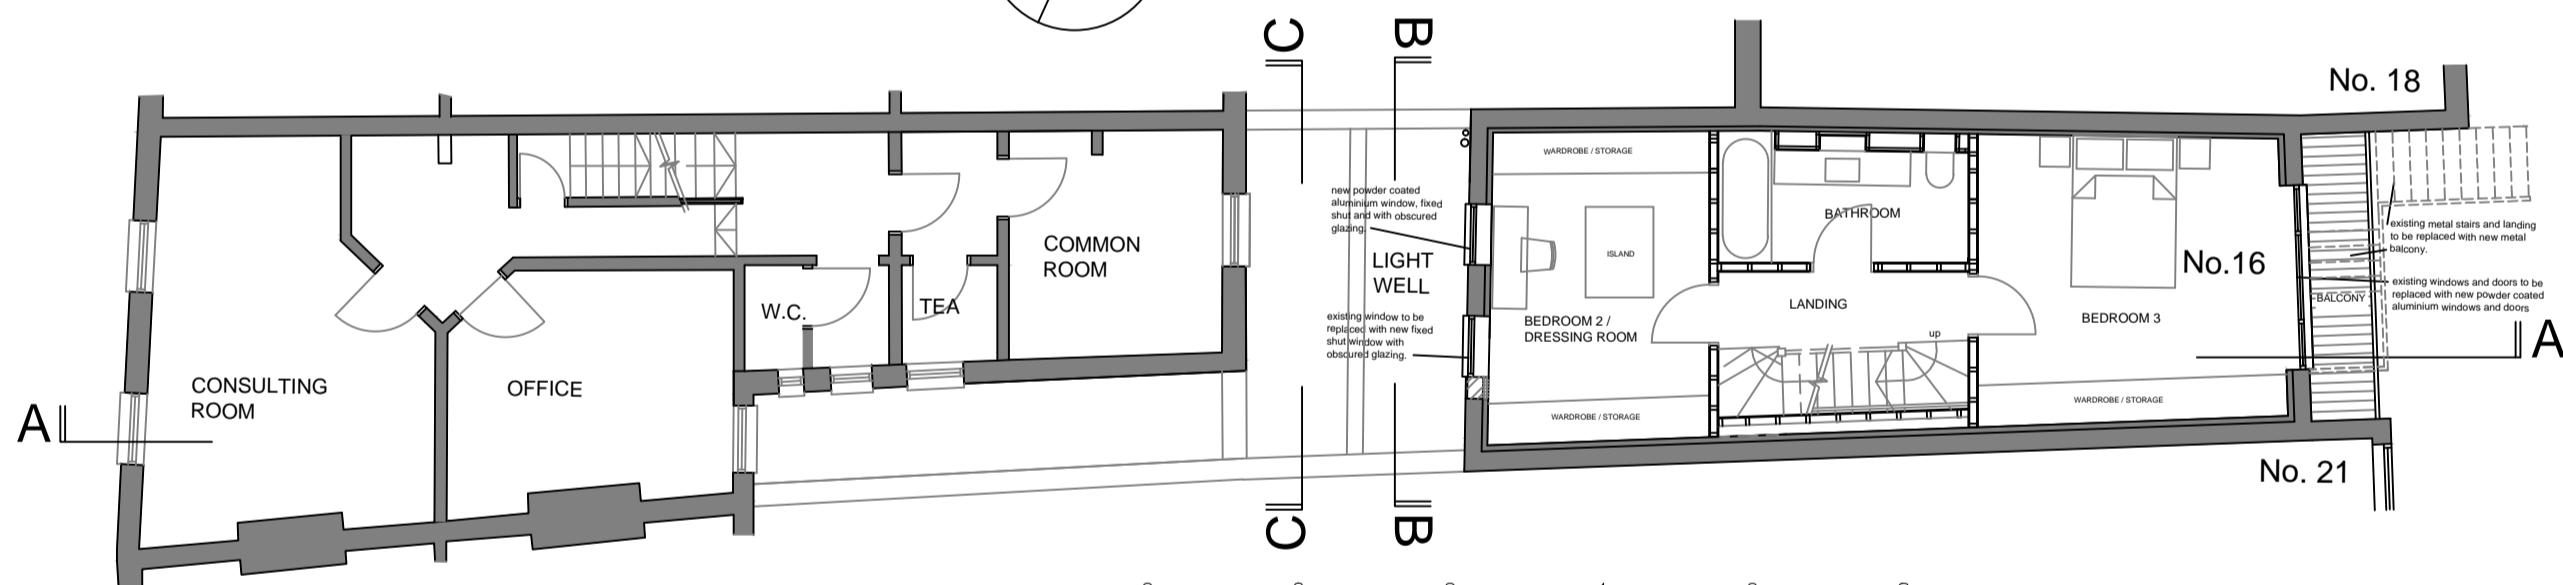


FIRST FLOOR PLAN

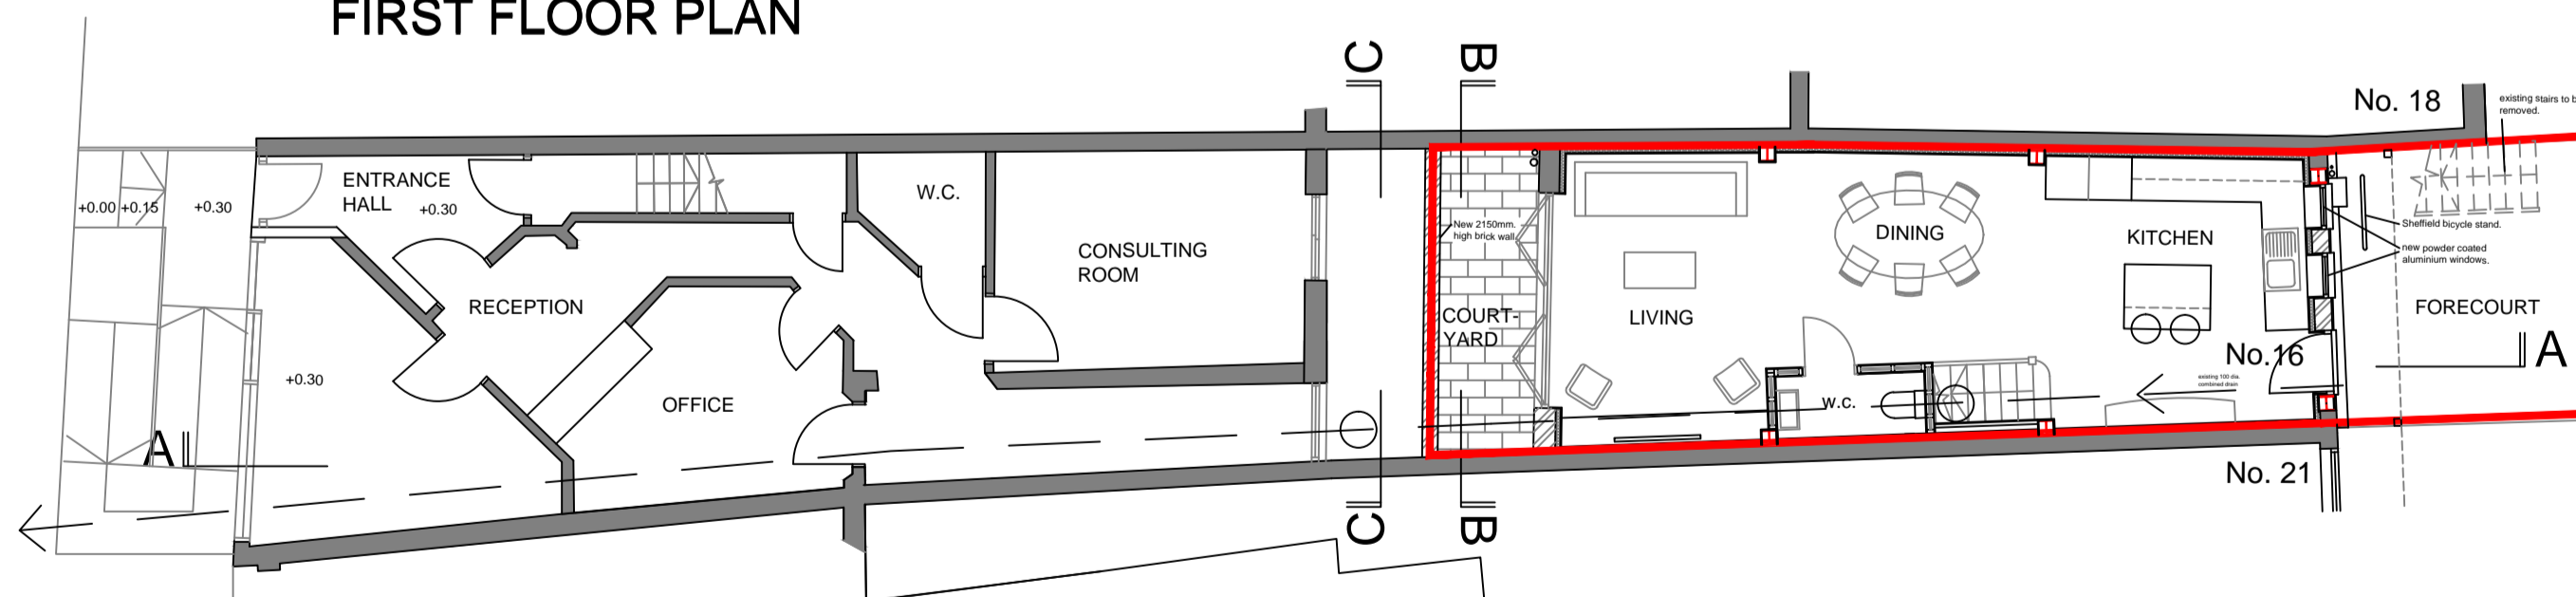


GROUND FLOOR PLAN

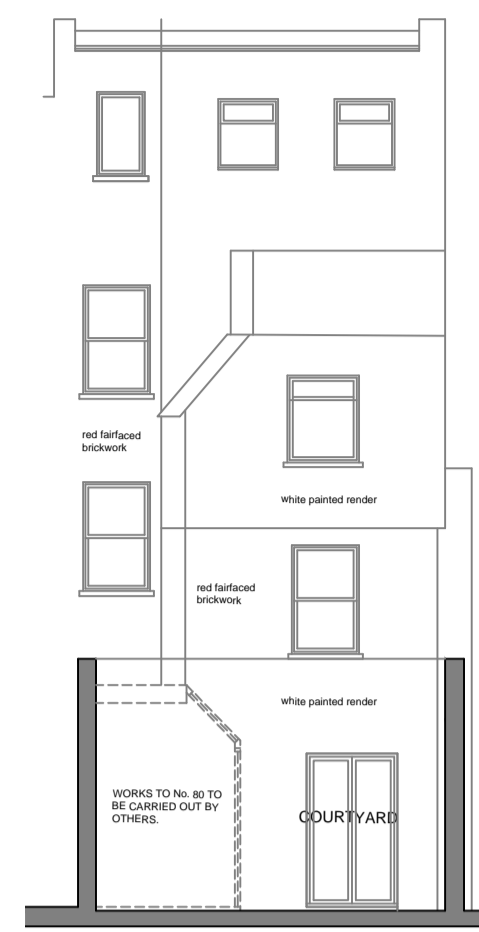

SECTION C-C

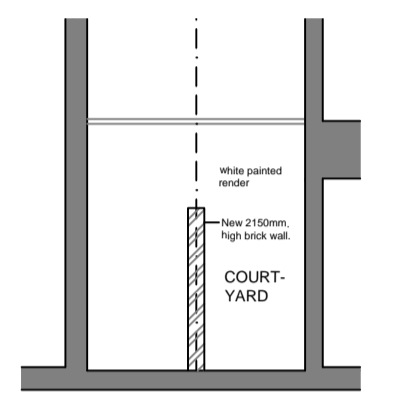


COURTYARD LOOKING NORTH

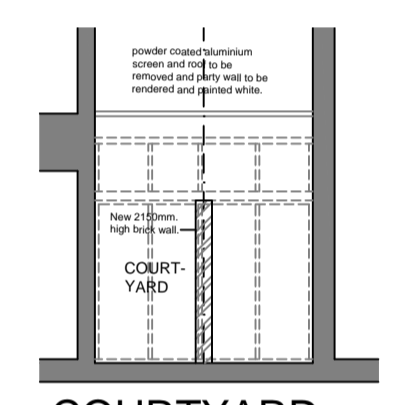


COURTYARD LOOKING SOUTH


80 FORTUNE GREEN ROAD

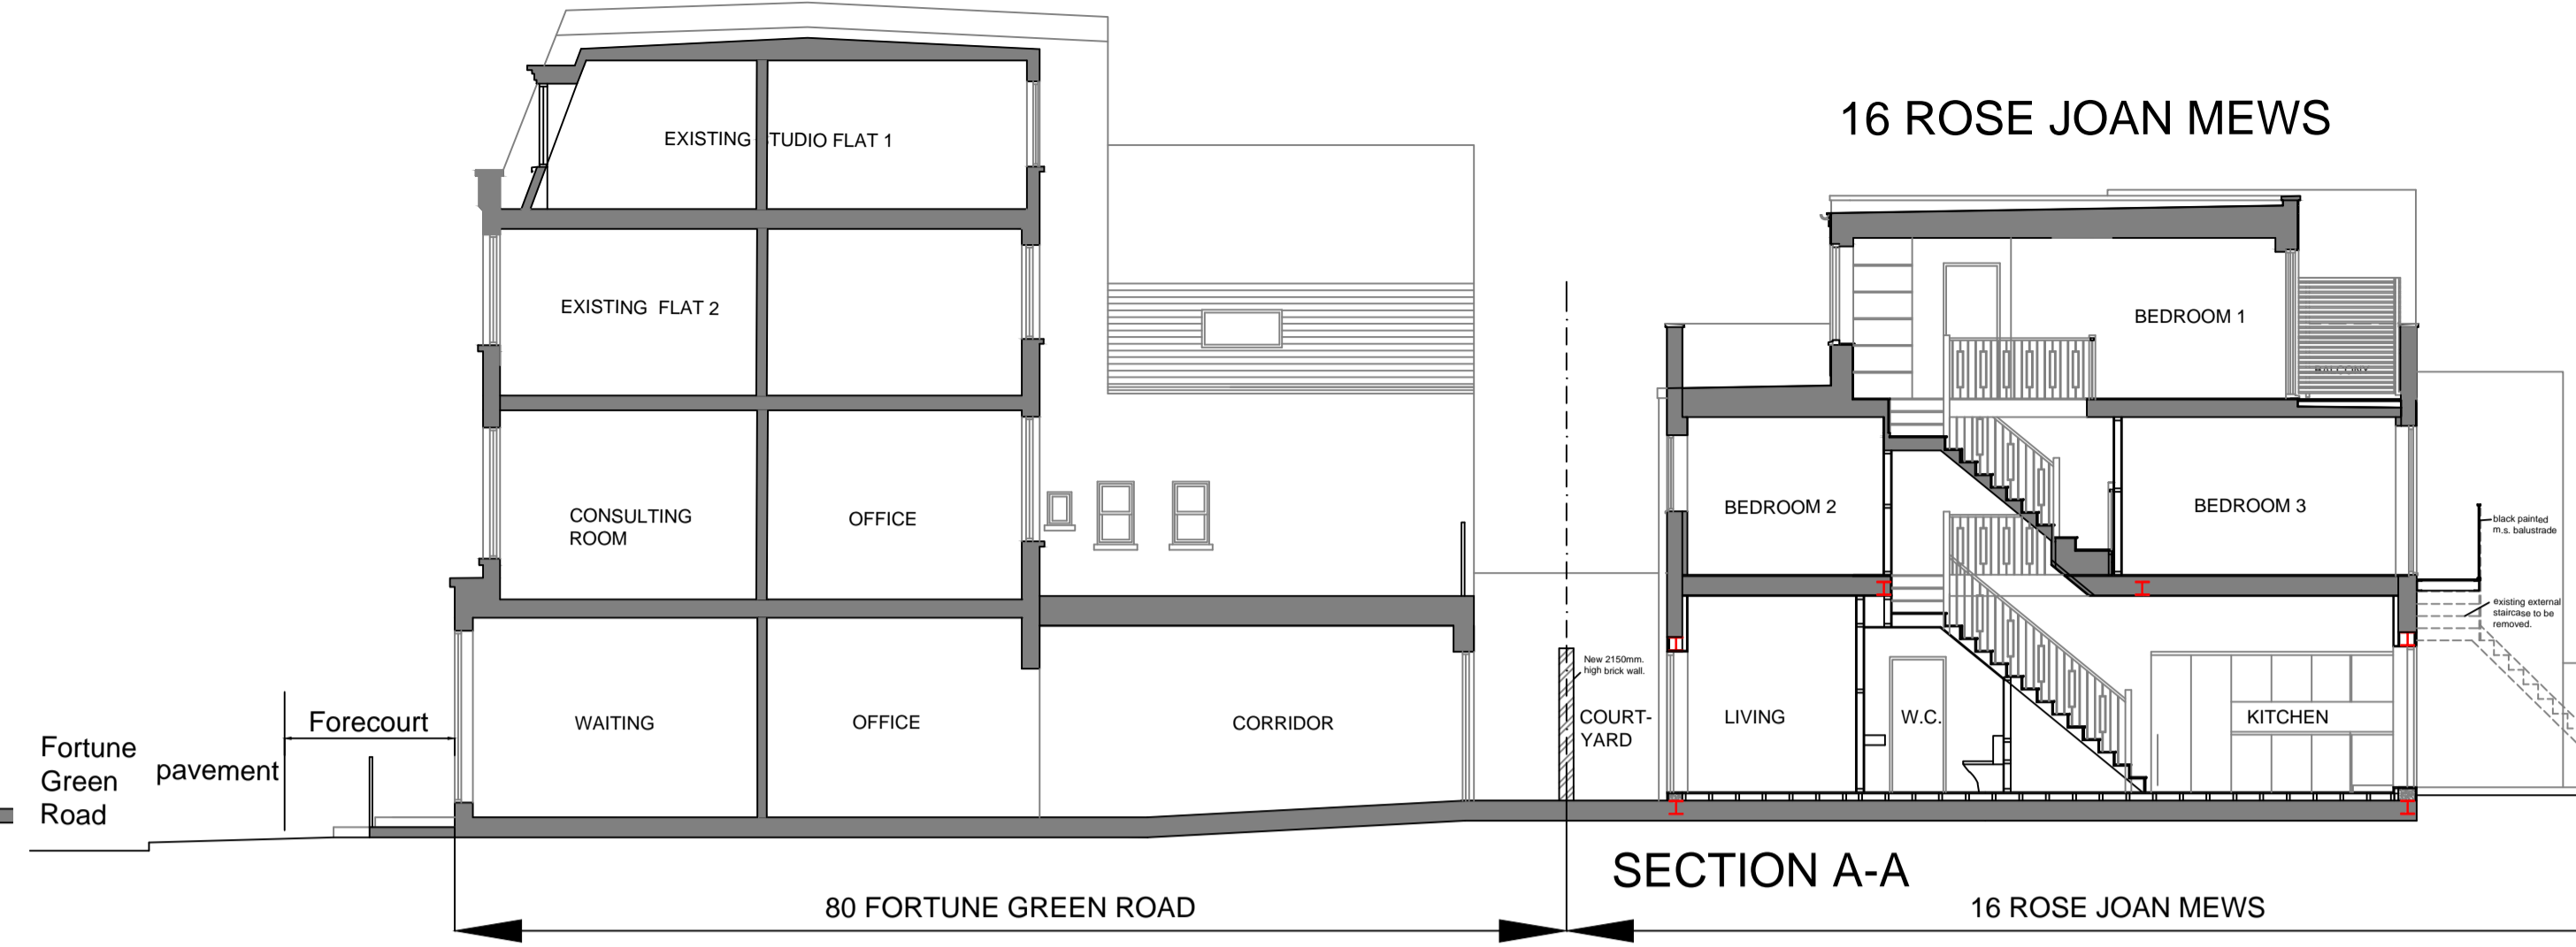


SECTION A-A

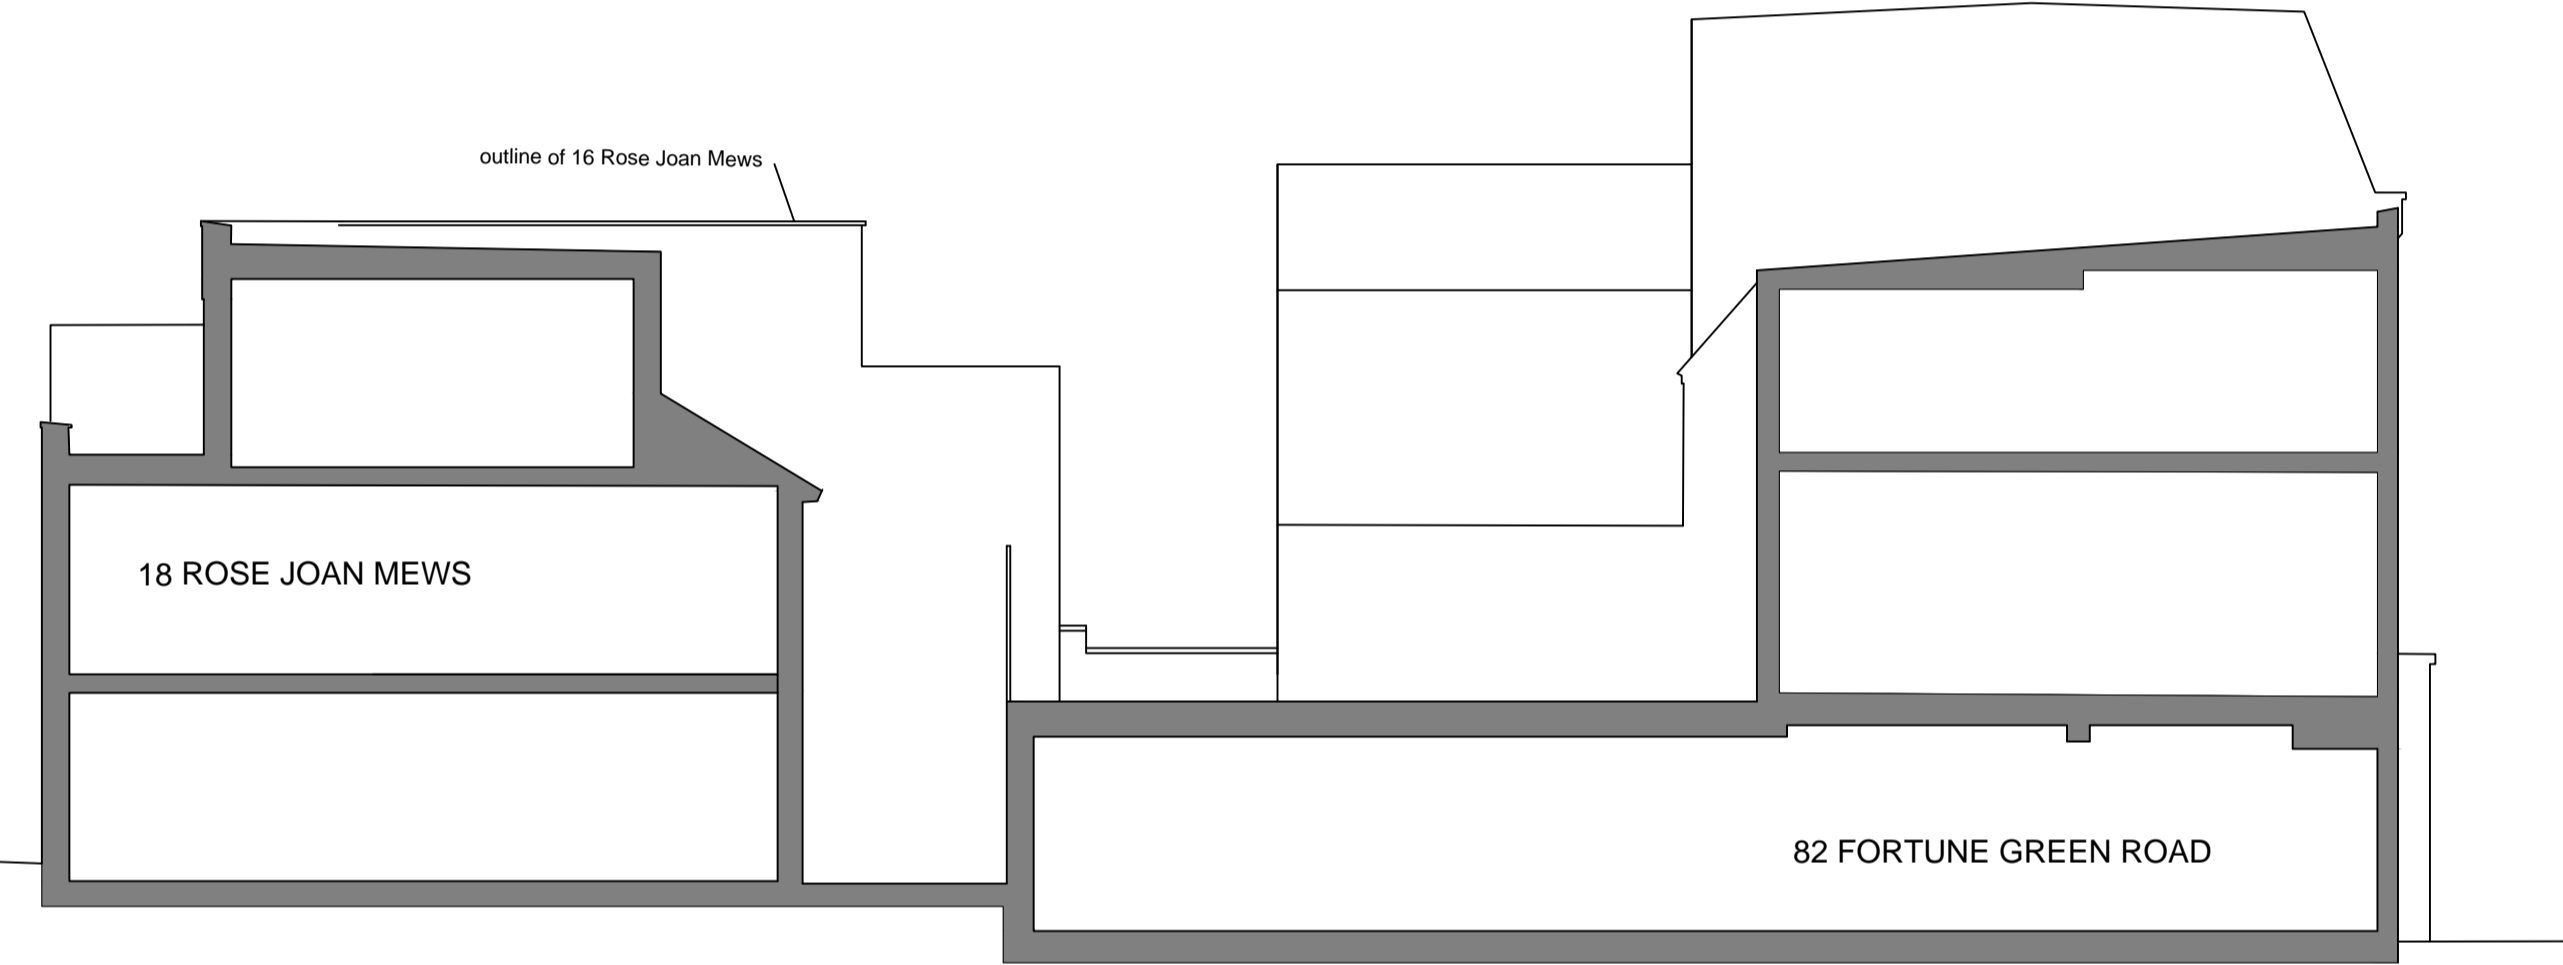


NORTH ELEVATION

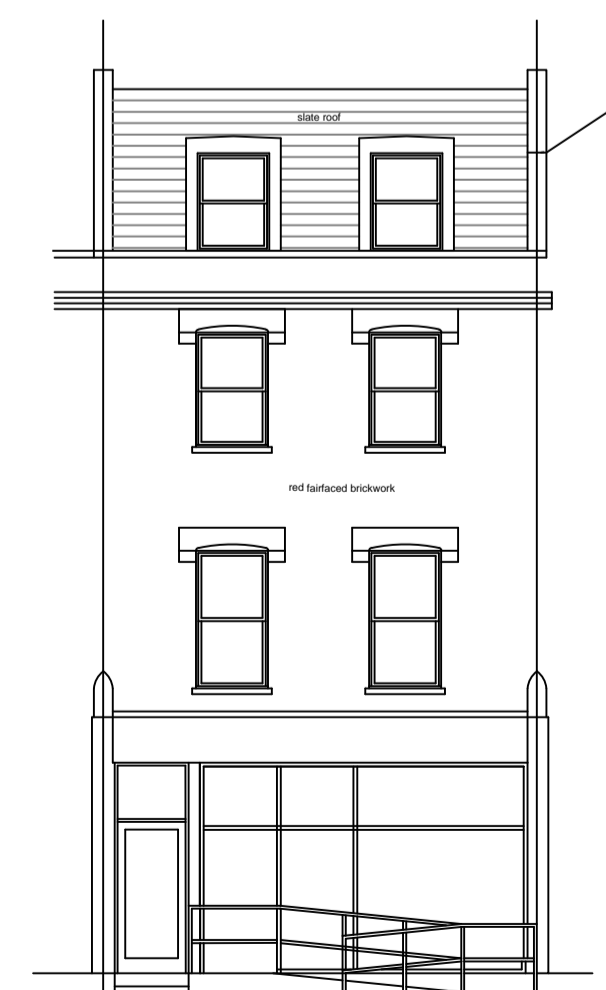

FRONT WEST ELEVATION

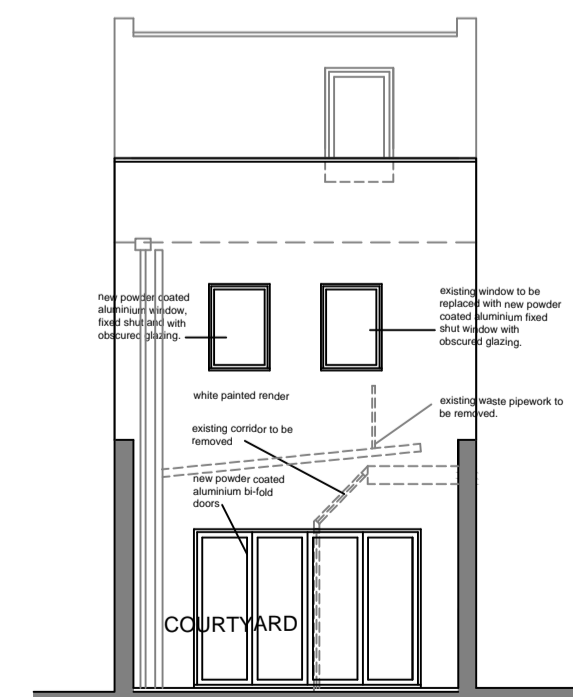


SECTION B-B

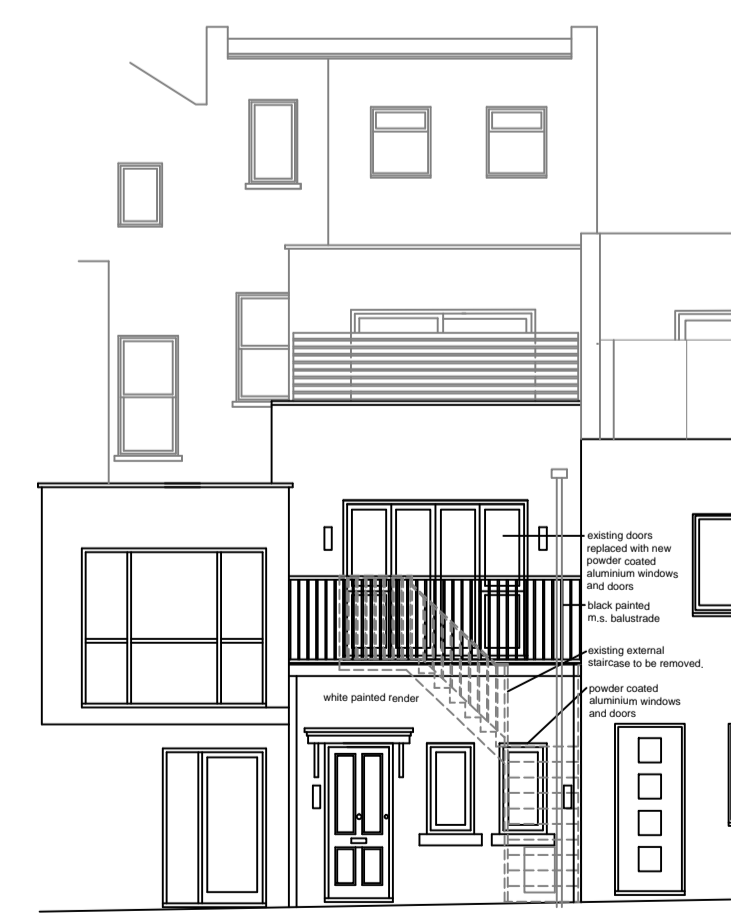

EAST ELEVATION TO ROSE JOAN MEWS

16 ROSE JOAN MEWS

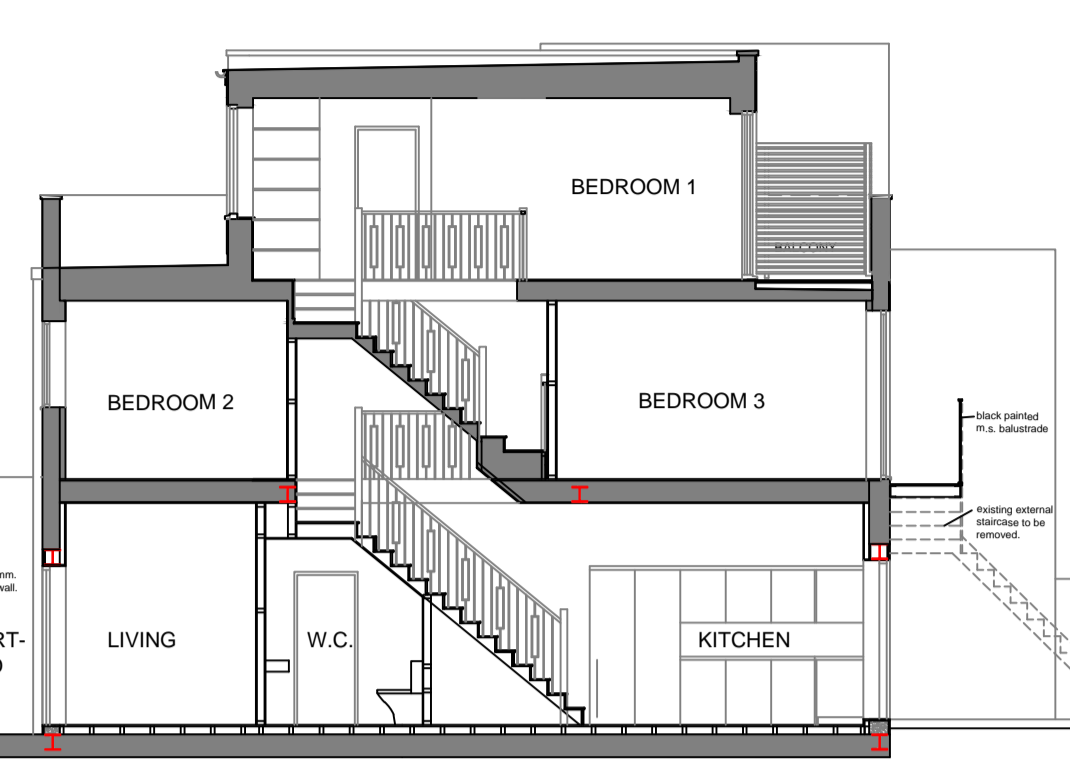

SECTION A-A

16 ROSE JOAN MEWS

Amendments

A	Planning application	07/11/2023
B		
C		
D		
E		

GERALD LONG
9 DOGNELL GREEN
WELWYN GARDEN CITY HERTS AL8 7BL
Tel. 01707 326810 or 07710 570575

Contract
16 ROSE JOAN MEWS NW6 1DQ

Drawing
**PLANS, ELEVATIONS AND SECTIONS
AS PROPOSED**

Scale 1:100 @ A1 Date Oct. 2023

Drawn GL Checked

Drawing No. **16 RJM | P | 202 A**

FORTUNE GREEN ROAD

ROSE JOAN MEWS