



PRINT AT A3 PAPER SIZE

DRAWING 1 - AS PROPOSED

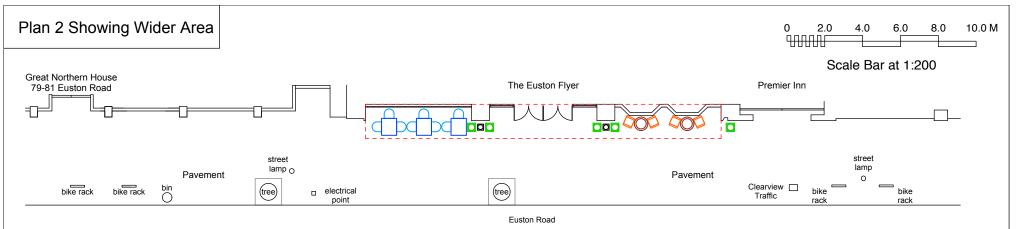

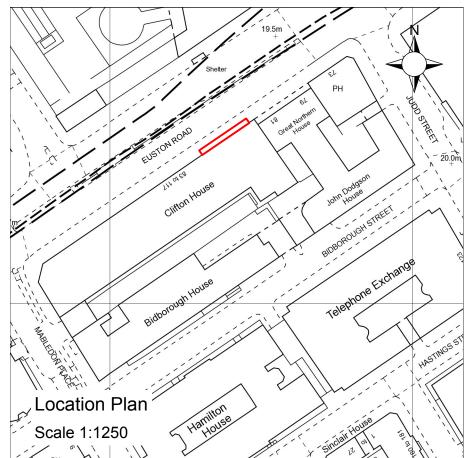

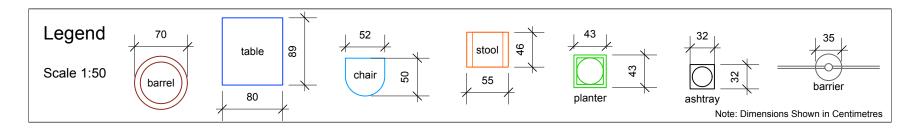

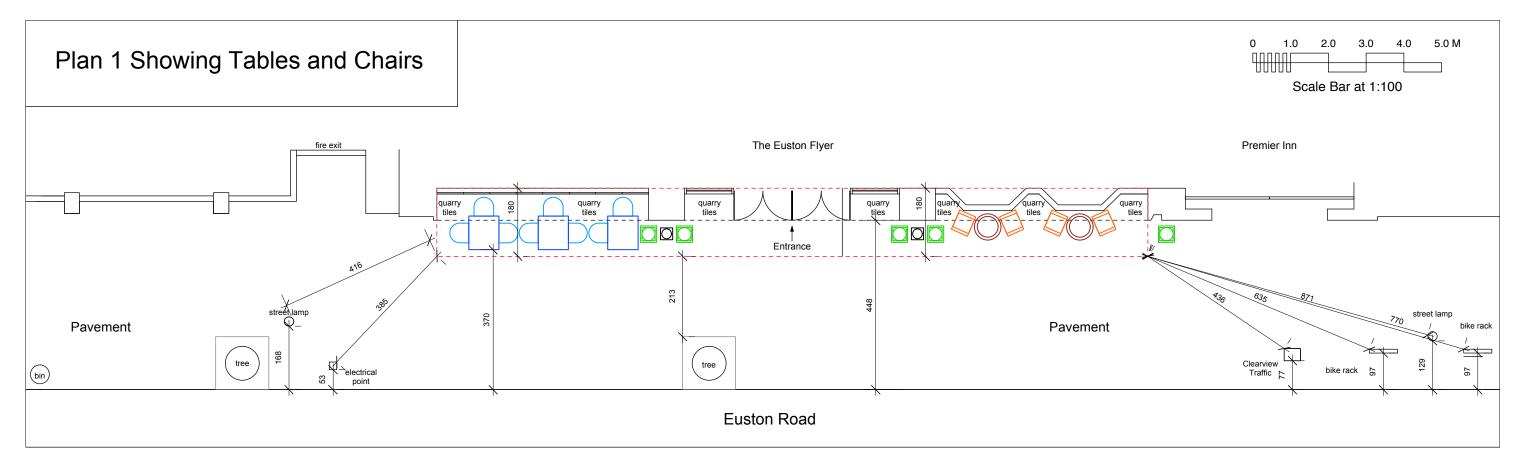

	N N	Magnolia Square Limited 57 Rathbone Place London W1T 1JU	Client: Fullers	Job Title:	Licencing Application	Notes: All works to be carried out in accordance with current building regulations.	Scale:	1:100@A3	Drawn: TM
	Magnolia					All dimensions / levels to be checked and verified on site before commencing any work and any discrepancies to be reported to the office immediately.	Date:	Feb 2016	Job No: 11166
	Square We Know London. We Draw London.	020 7479 4855	Drawing Title: Site Plan as Proposed	Site Address:	The Euston Flyer, 83-87 Euston Road London NW1 2RA	This drawing to be read in conjunction with contract documents, project working drawings, specification, all consultants / specialists drawings, details and specification.	Drawing No		Rev:
					INVVI ZITA	'			