





95m Line

1 Existing South Elevation  
Scale: 1:100

Notes

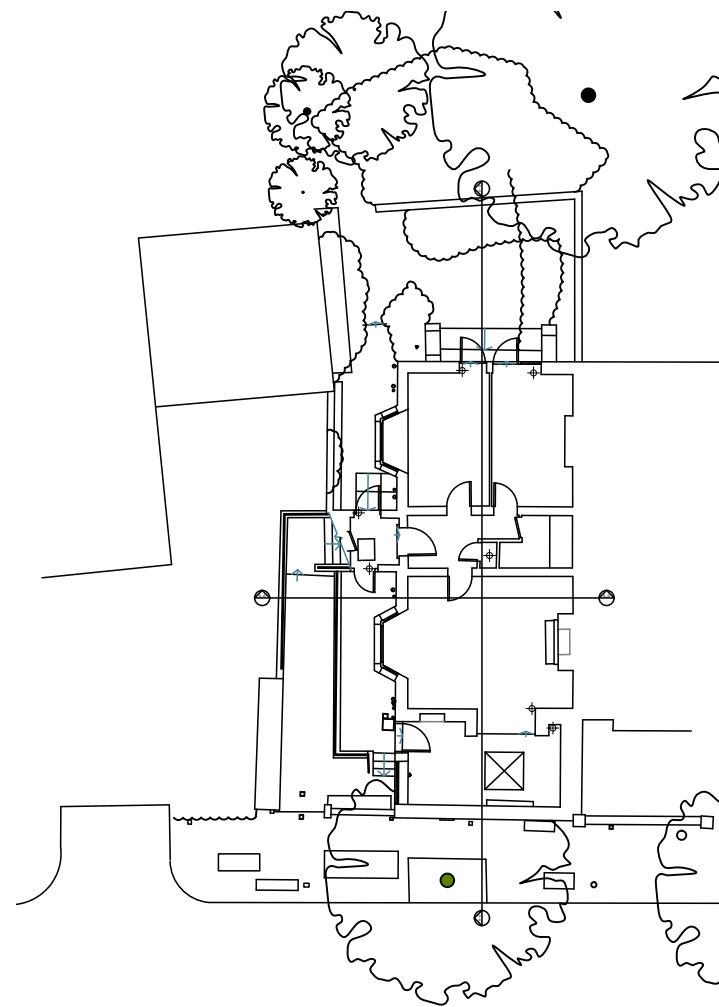

2 Existing Ground Floor Plan  
Scale: 1:500

 

Project

**32 South Hill Park**

Client

**Michael & Sarah Rothstein**

Drawing Title

**Existing South Elevation**

Scale

**1.100 @ A3**

Date Created

**10.07.23**

Drawing Number

**23008-021**

Revision

-

Revision Date

-

Drawn By

**MS**

Checked By

**EB**

Do not scale from drawing, all dimensions to be checked on site. Report omissions and discrepancies to the architect immediately

**House Of EM**  
Architecture & Interiors

