



5m Line


1 Existing East Elevation
Scale: 1:100




95m Line

2 Existing West Elevation
Scale: 1:100

Notes

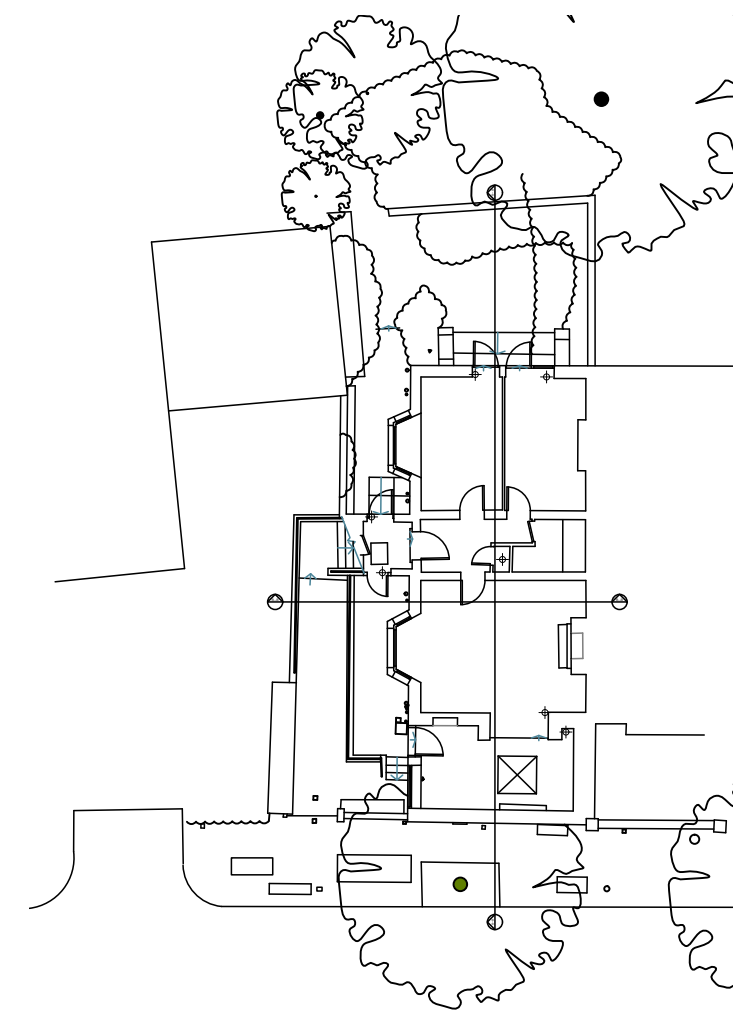

4 Existing Ground Floor Plan
Scale: 1:500

 

Project
32 South Hill Park

Client
Michael & Sarah Rothstein

Drawing Title
Existing East & West Elevations

Scale	Date Created
1.100 @ A3	10.07.23

Drawing Number
23008-022

Revision	Revision Date
-	-

Drawn By	Checked By
MS	EB

Do not scale from drawing, all dimensions to be checked on site. Report omissions and discrepancies to the architect immediately

House Of EM
Architecture & Interiors