



95m Line

1 Existing West Elevation Entrance  
Scale: 1:500

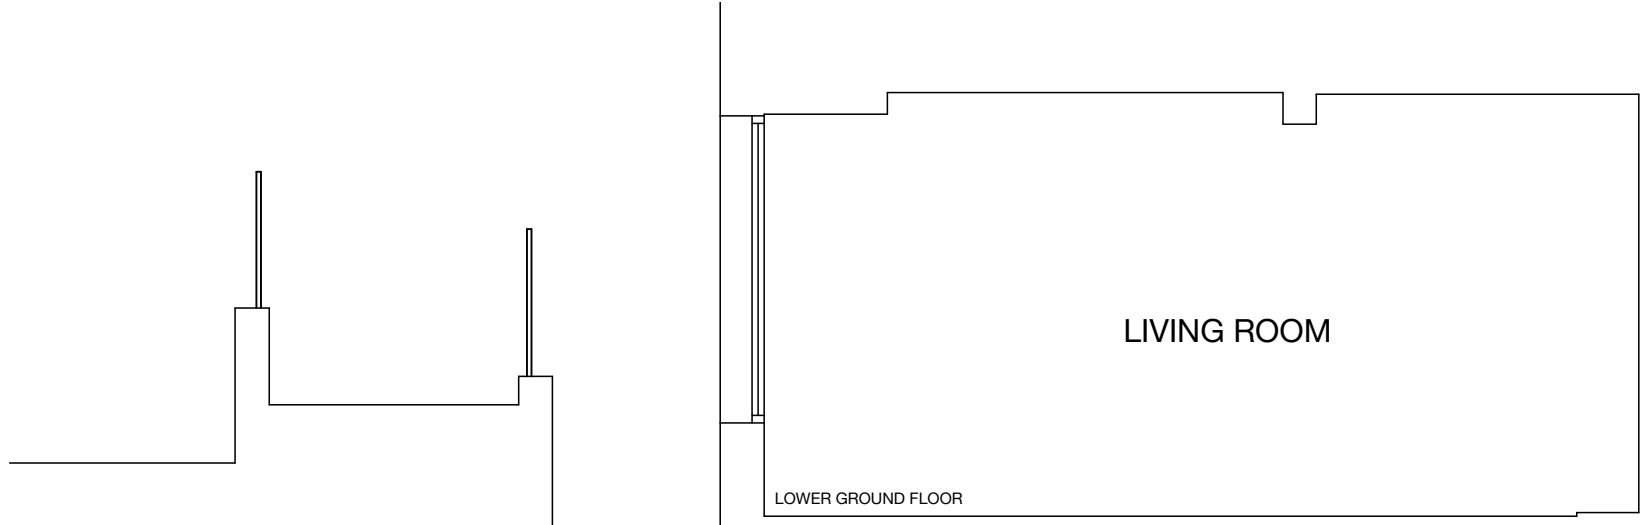


95m Line

2 Existing Section B-B  
Scale: 1:500

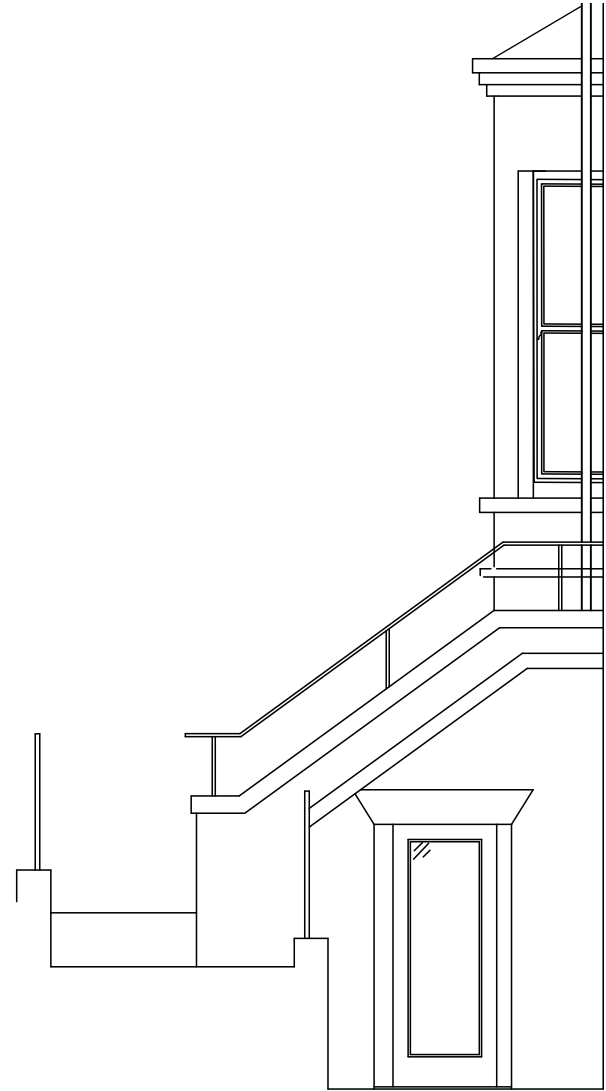


95m Line

3 Existing East Elevation Entrance  
Scale: 1:500

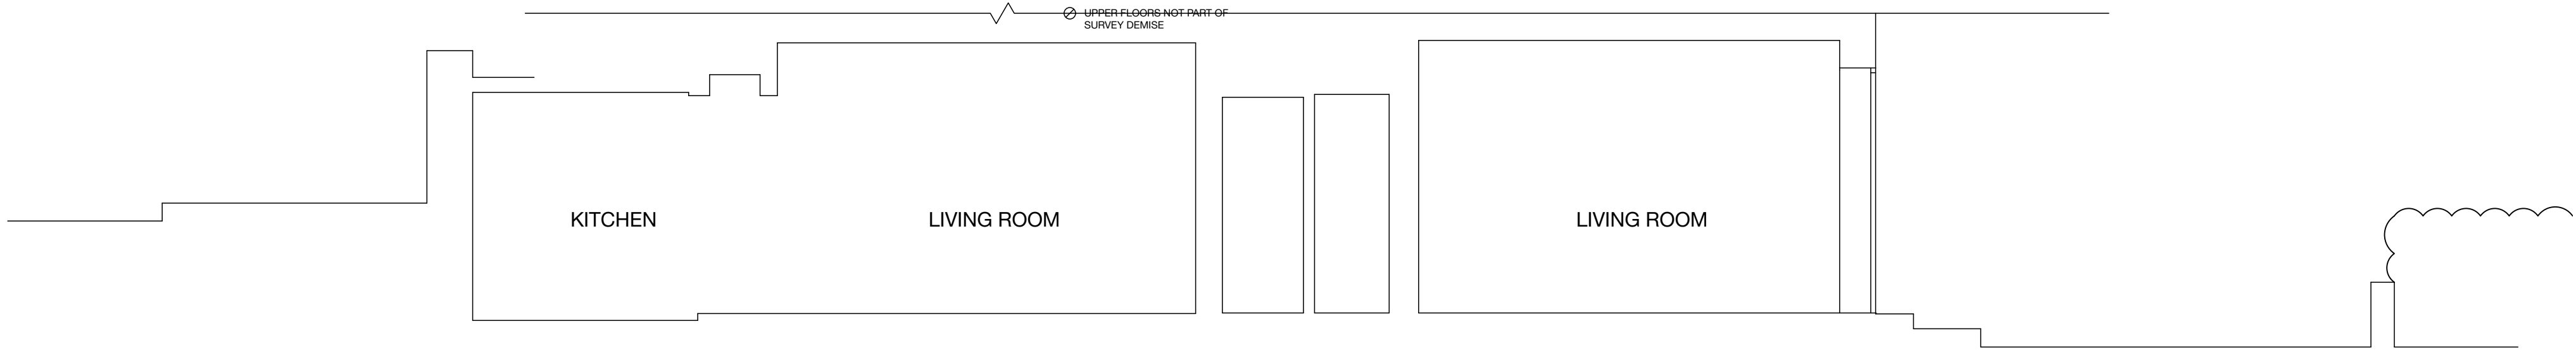


95m Line

4 Existing Section B-B  
Scale: 1:500

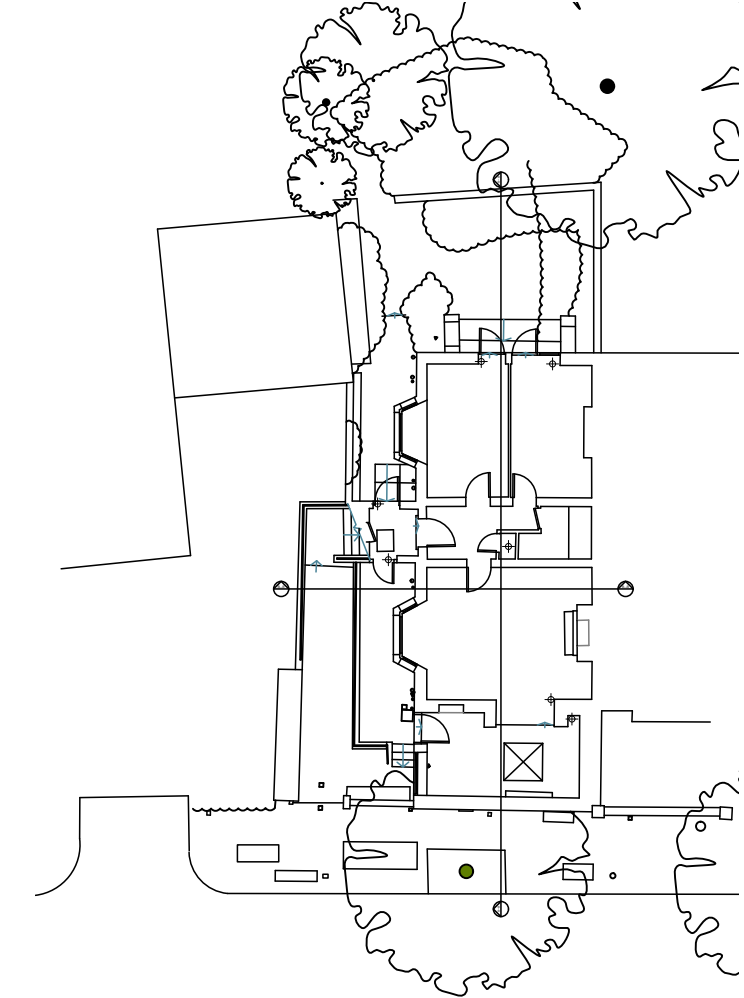

8 Existing Ground Floor Plan  
Scale: 1:500

 

Project

**32 South Hill Park**

Client

**Michael & Sarah Rothstein**

Drawing Title

**Existing Sections**

Scale Date Created

**1.100 @ A3 10.07.23**

Drawing Number

**23008-031**

Revision Revision Date

- -

Drawn By Checked By

**MS EB**

Do not scale from drawing, all dimensions to be checked on site. Report omissions and discrepancies to the architect immediately

**House Of EM**  
Architecture & Interiors