





1 Proposed West Elevation
Scale: 1:100

New brick (to match existing) side extension with sloped slate roof to match exiting tiles of main roof, with opening conservation style skylight to replace bay window. Section of flat lead roof to provide water proofing upstand

Side hinged aluminium casement window

New side extension to be formed below level of walls forming entrance staircase to reduce visibility

Datum
+000.00

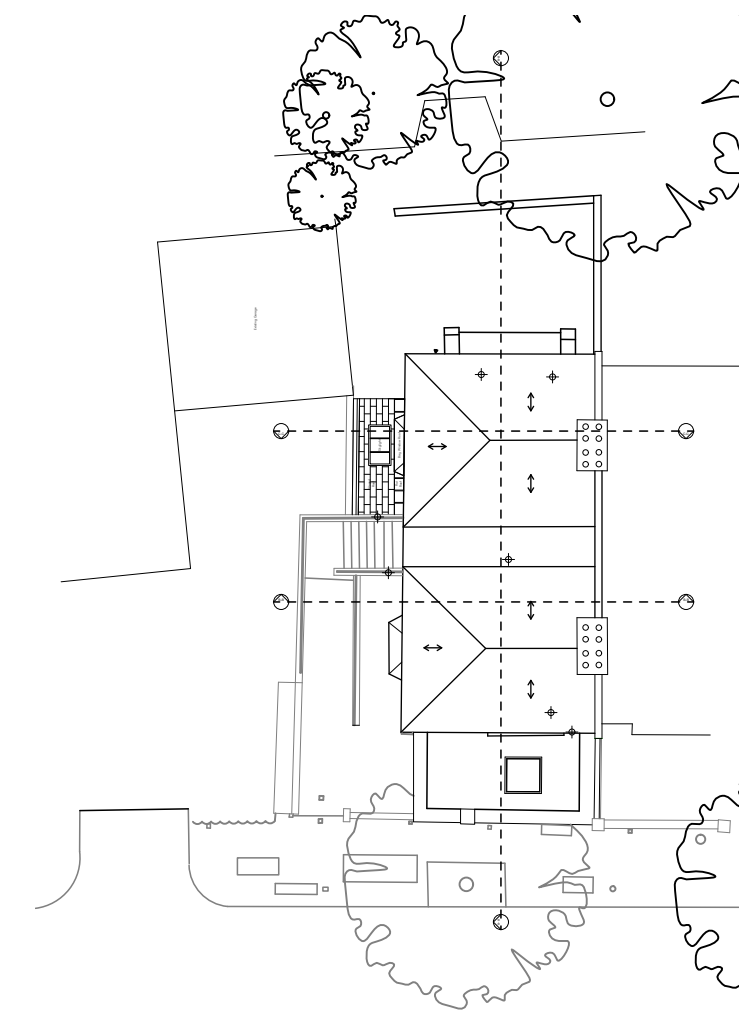 

2 Key Plan
Scale: 1:500

Project

32 South Hill Park

Client

Michael & Sarah Rothstein

Drawing Title

Proposed West Elevation

Scale Date Created

1.100 @ A3

02.01.24

Drawing Number

23008-774

Revision Revision Date

-

-

Drawn By Checked By

MS

EB

Do not scale from drawing, all dimensions to be checked on site. Report omissions and discrepancies to the architect immediately

House Of EM
Architecture & Interiors