



- Notes:
- Do not scale from this drawing.
 - Site verify all dimensions prior to construction
 - Report all discrepancies to the Drawing Originator immediately
 - This drawing is to be read in conjunction with all relevant documents and drawings

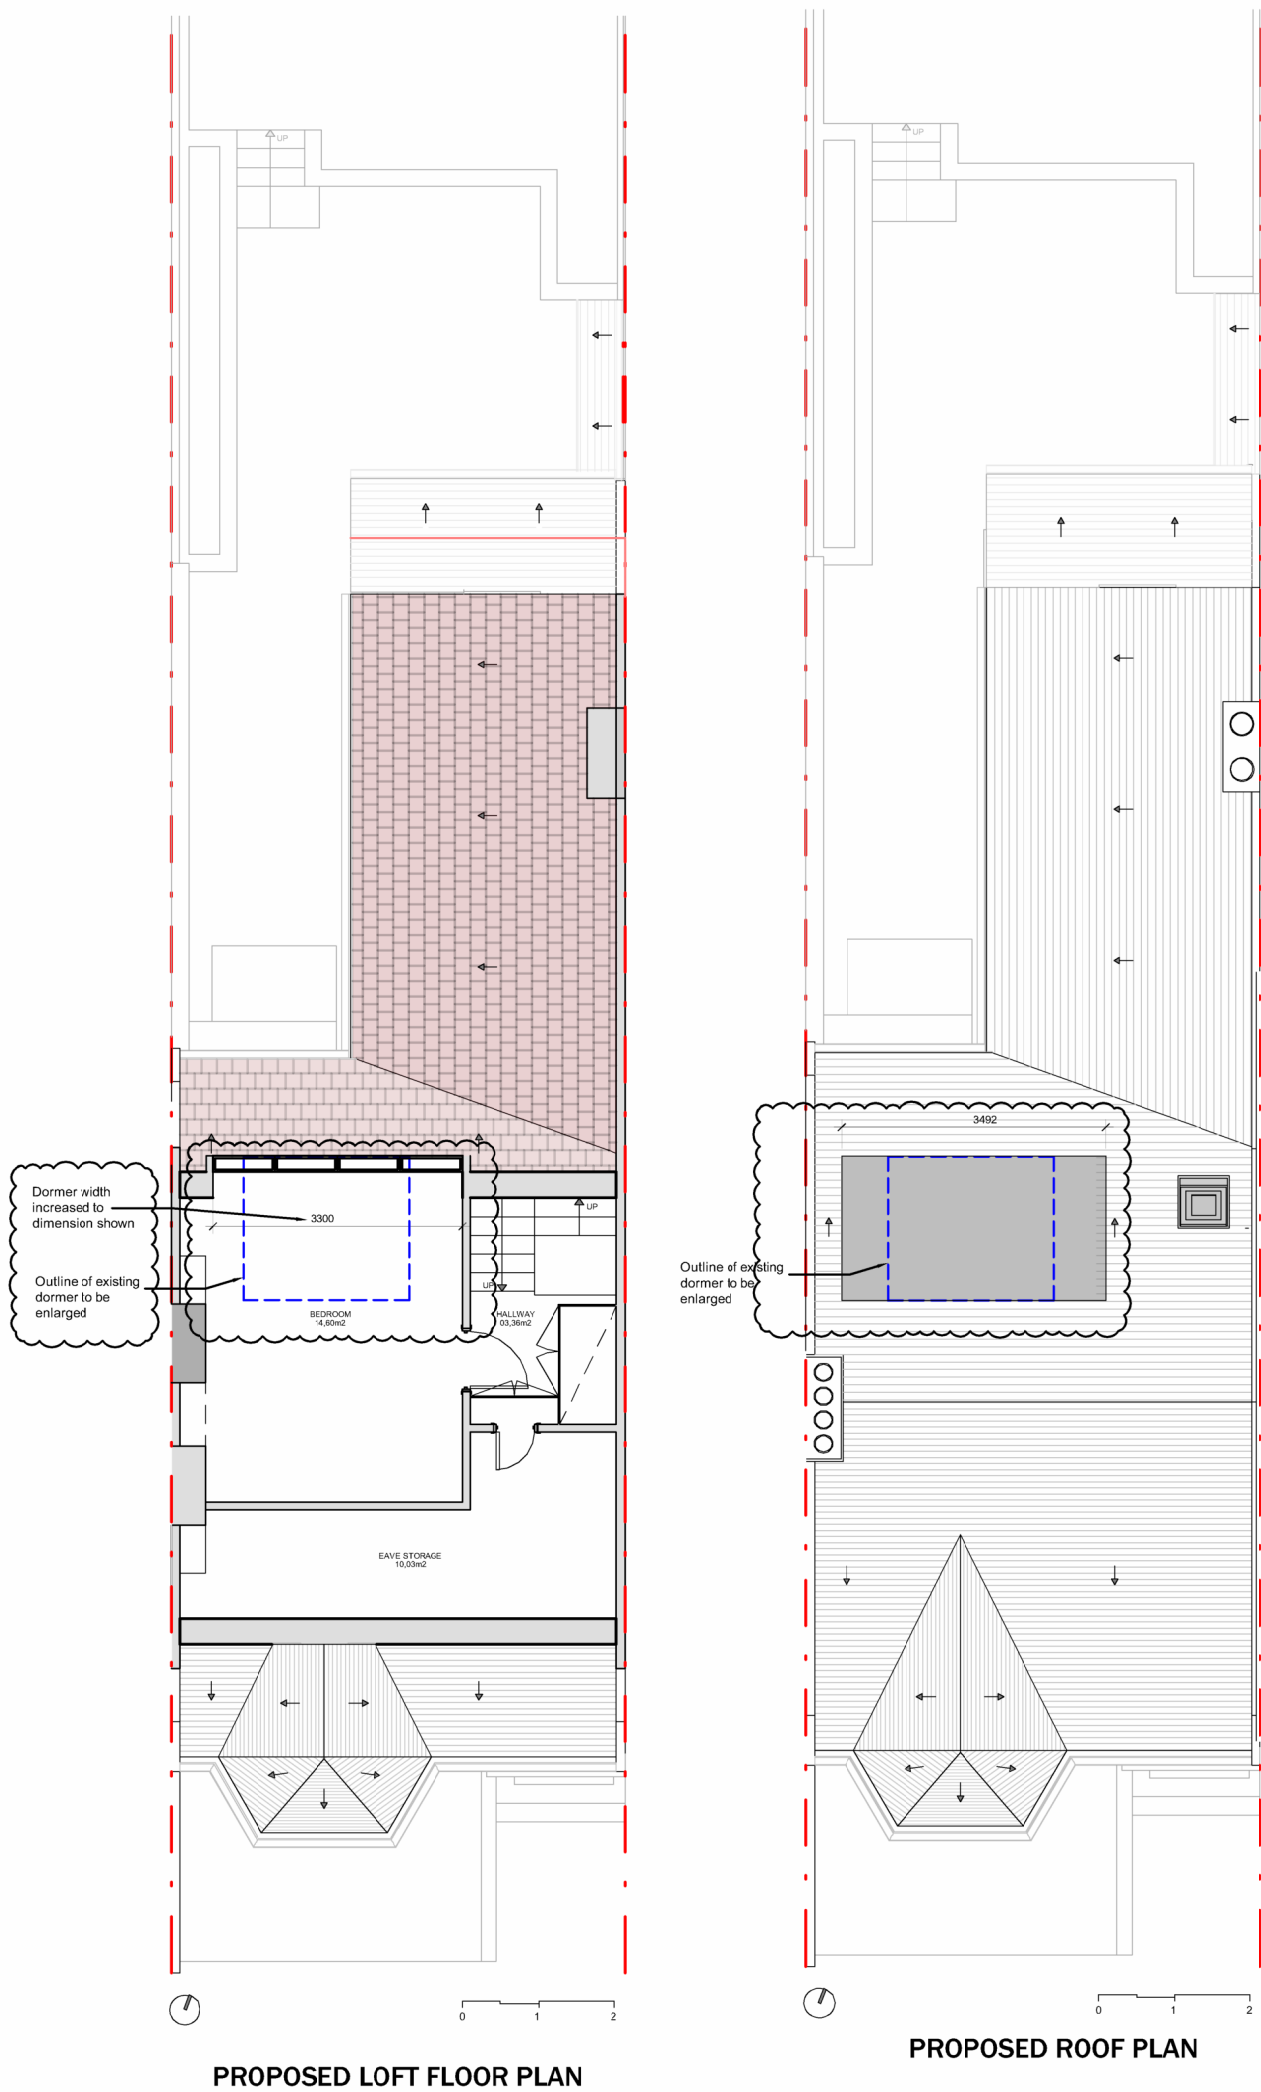

PROPOSED LOFT FLOOR PLAN

PROPOSED ROOF PLAN


0m 1m 2m 3m 4m 5m 6m 7m 8m 9m 10m
SCALE BAR 1:100 @ A1

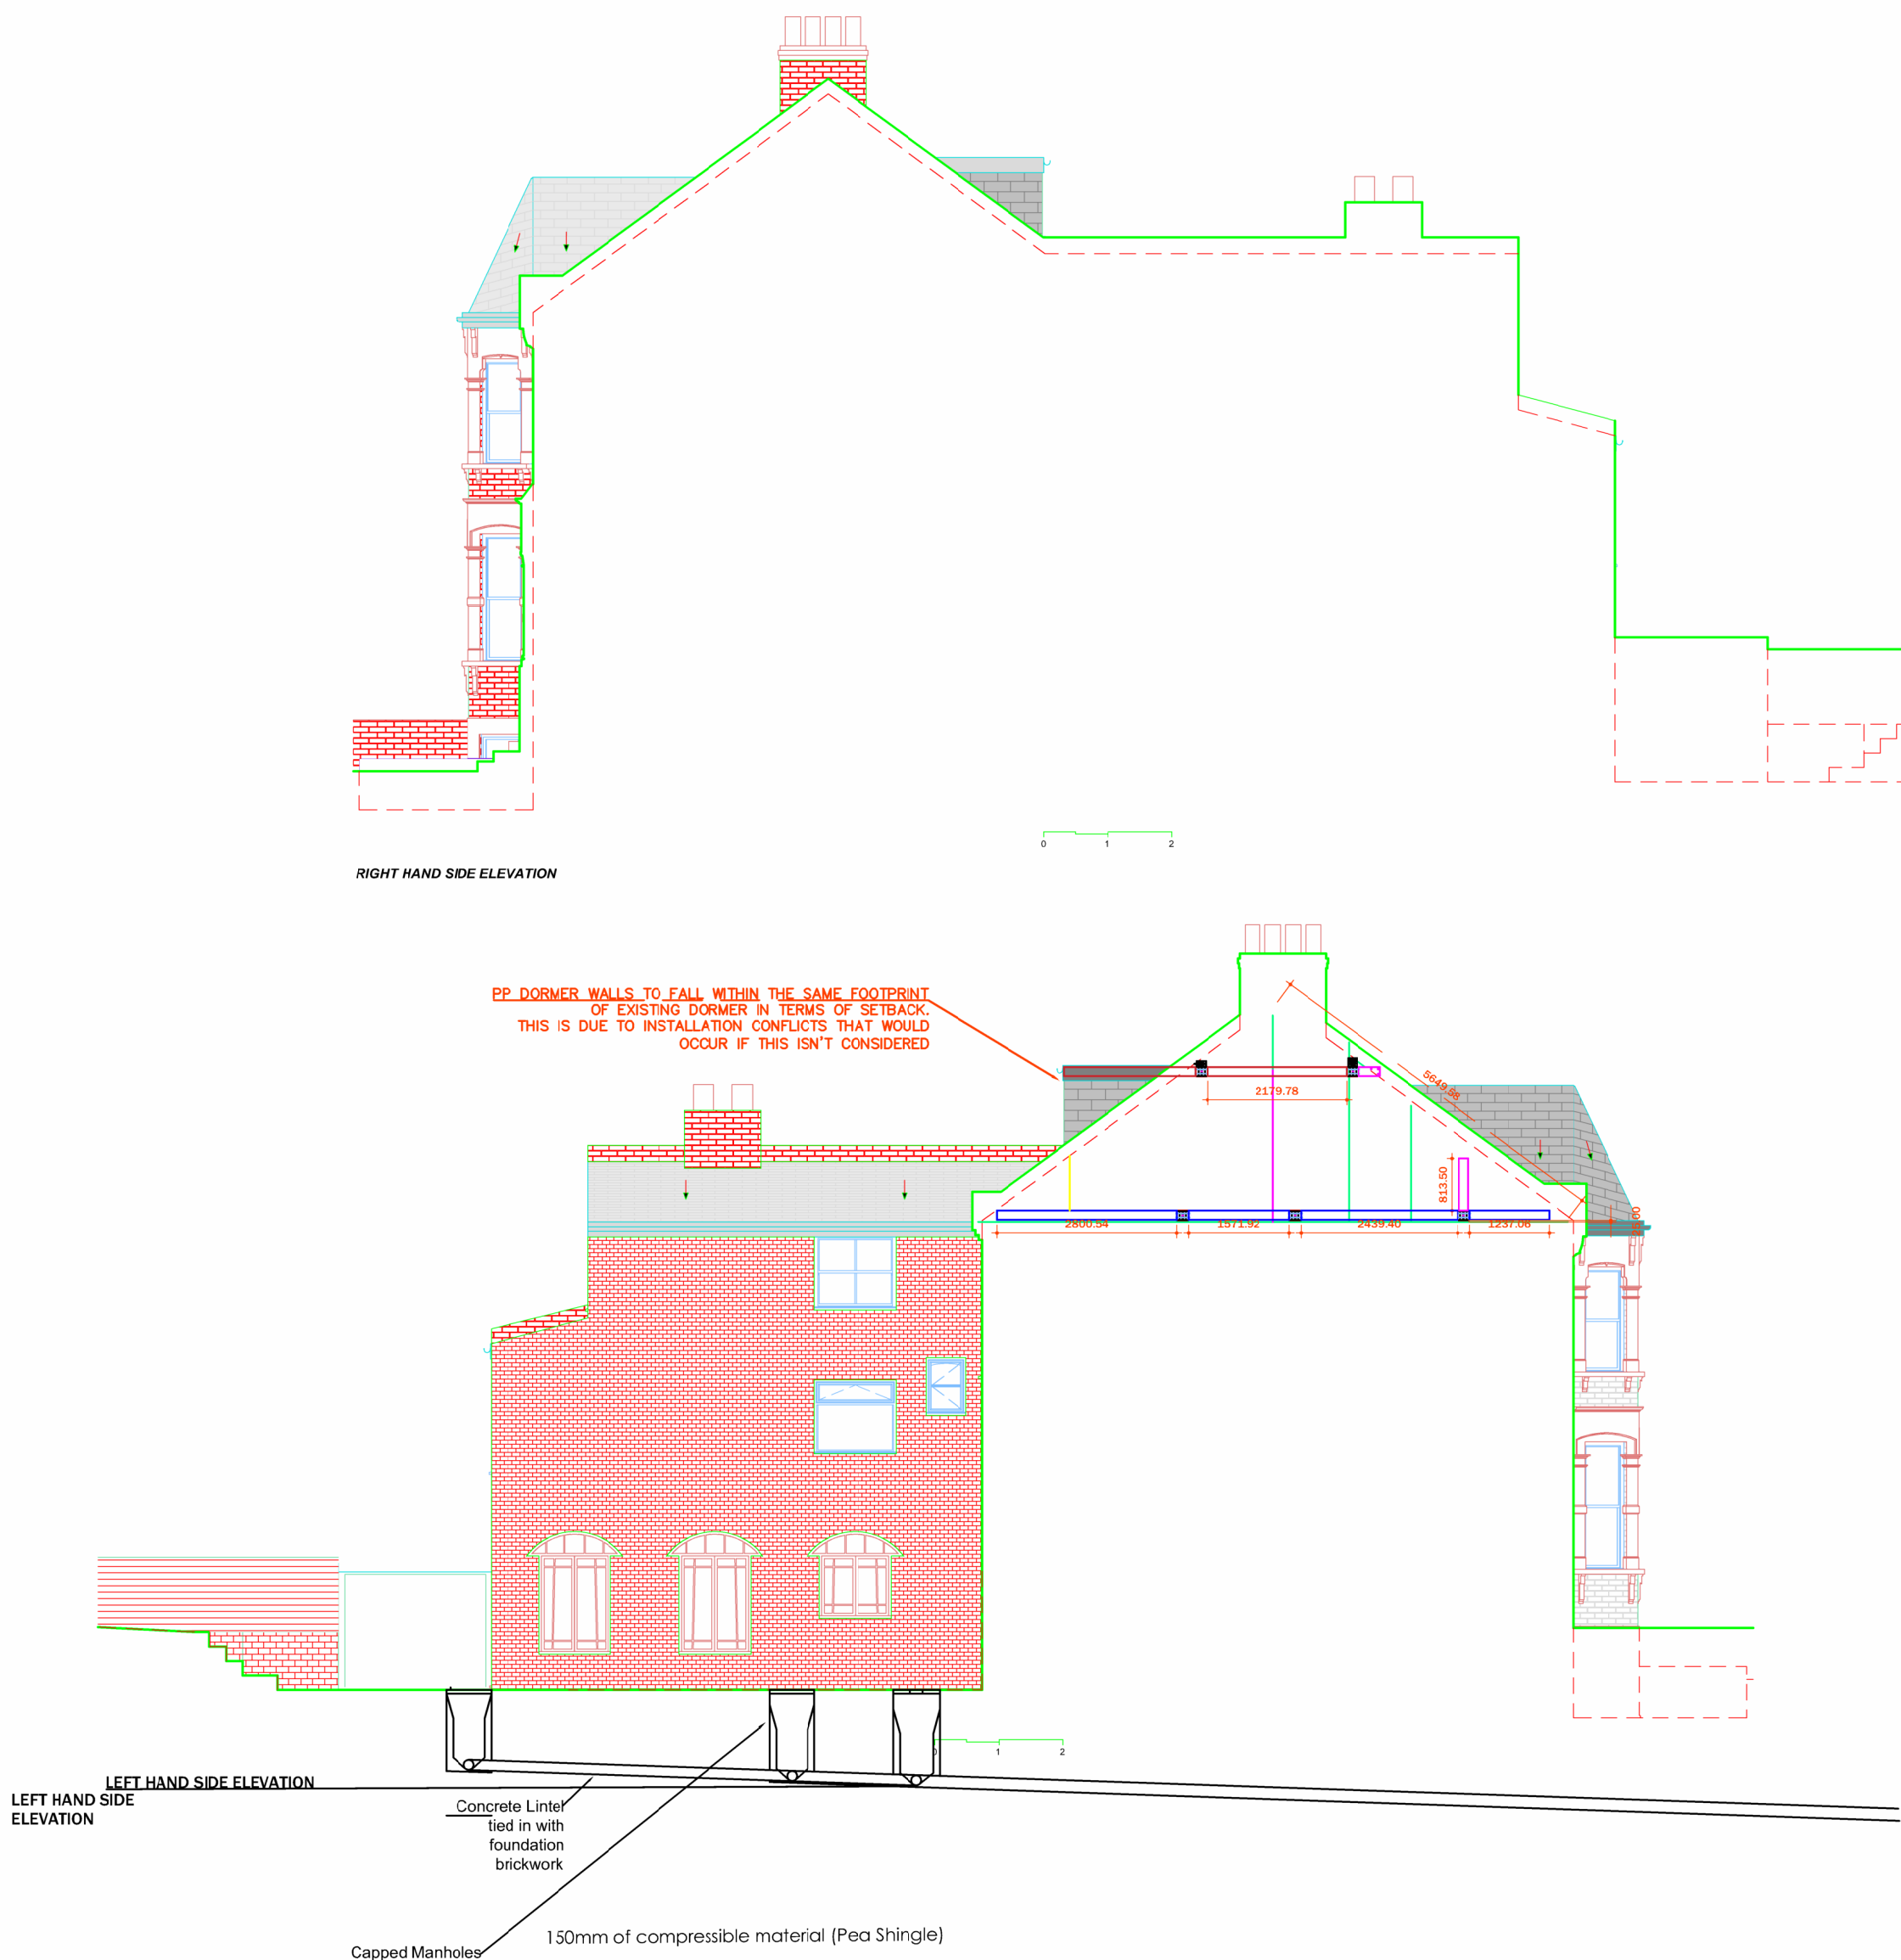


LEFT HAND SIDE ELEVATION

RIGHT HAND SIDE ELEVATION

Concrete Lintel tied in with foundation brickwork
Capped Manholes
150mm of compressible material (Pea Shingle)

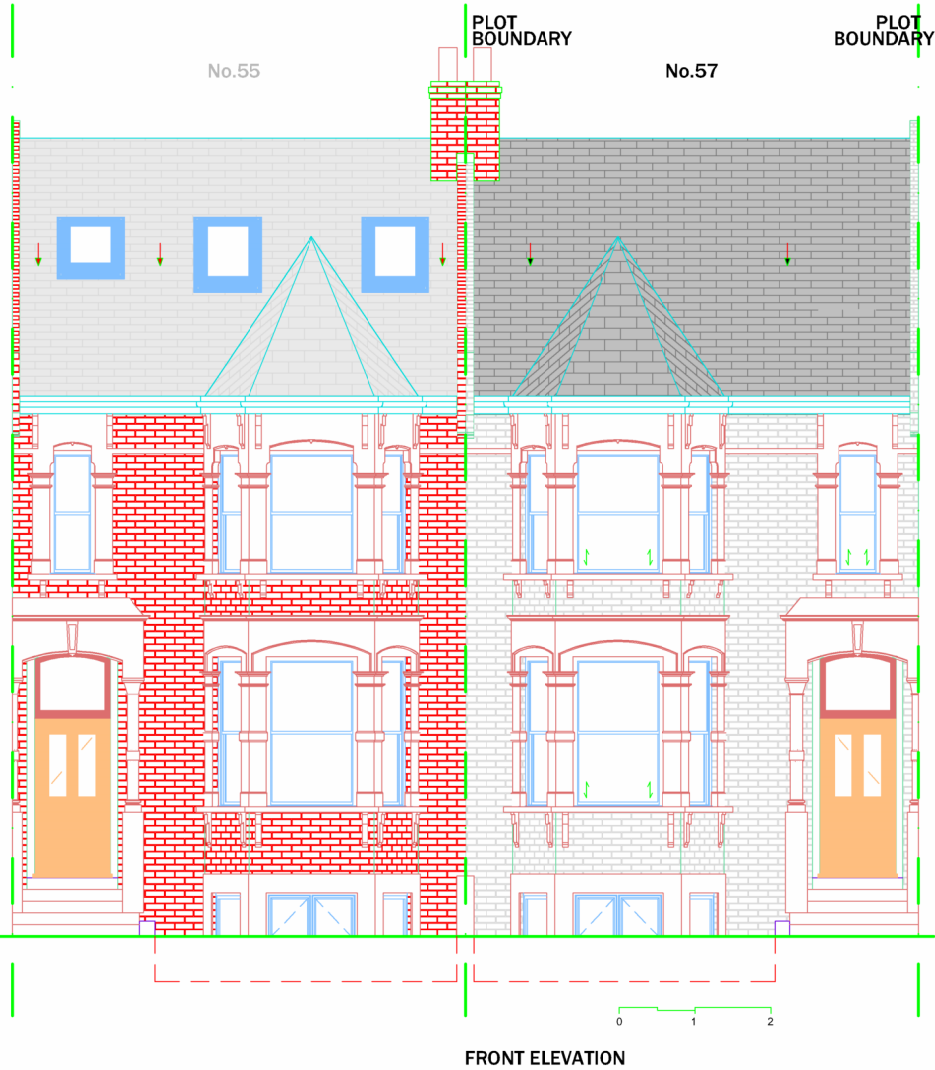

FRONT ELEVATION

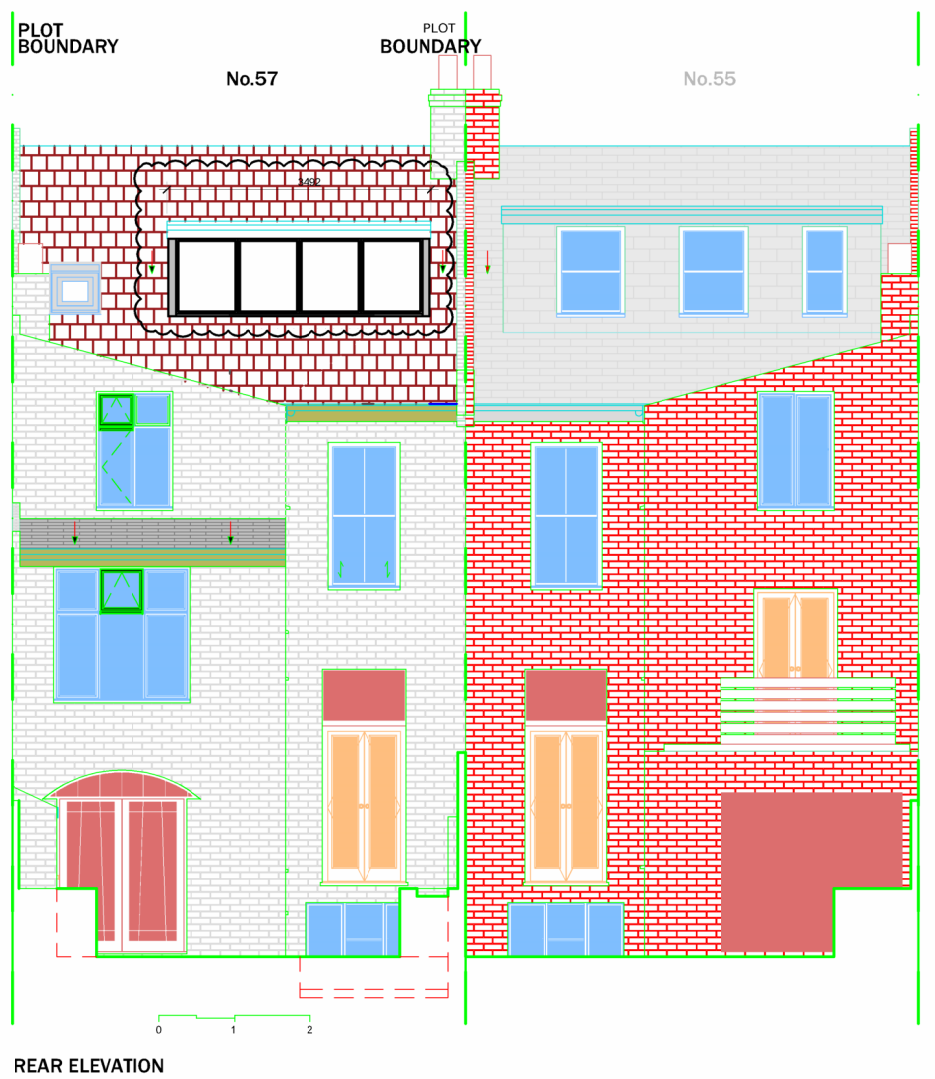

REAR ELEVATION

0m 1m 2m 3m 4m 5m 6m 7m 8m 9m 10m
SCALE BAR 1:100 @ A1

Rev	Date	Description	Dim	Chkd
R05	08-02-2024	New dormer size confirmed	HB	
R04	25-01-2024	Planners comment - roof lights removed	HB	
R03	15-01-2024	Planners comments addressed	HB	
R02	10-01-2024	Planners comments addressed	HB	
R01	05-01-2024	ISSUED FOR REVIEW	HB	

Review

Project Name			
57 Hillfield Road, London, NW6 1QD			
Drawn by	Drawn Date	Checked by	Checked Date
AA	04-01-2024		
Approved by	Approved Date	Scale	
		1:100@A1	

Title Original drawing sheet is A1

PROPOSED LOFT FLOOR PLAN
PROPOSED ROOF PLAN
LEFT AND RIGHT ELEVATION
FRONT AND REAR ELEVATION

Drawing Number	Revision
223072 - 003 - DWG - 0100	R05

