


Notes:



Mapping contents © Crown copyright and database rights 2023 Ordnance Survey 100035207

A Proposed Location Plan
(GA) 000 Scale 1:1250

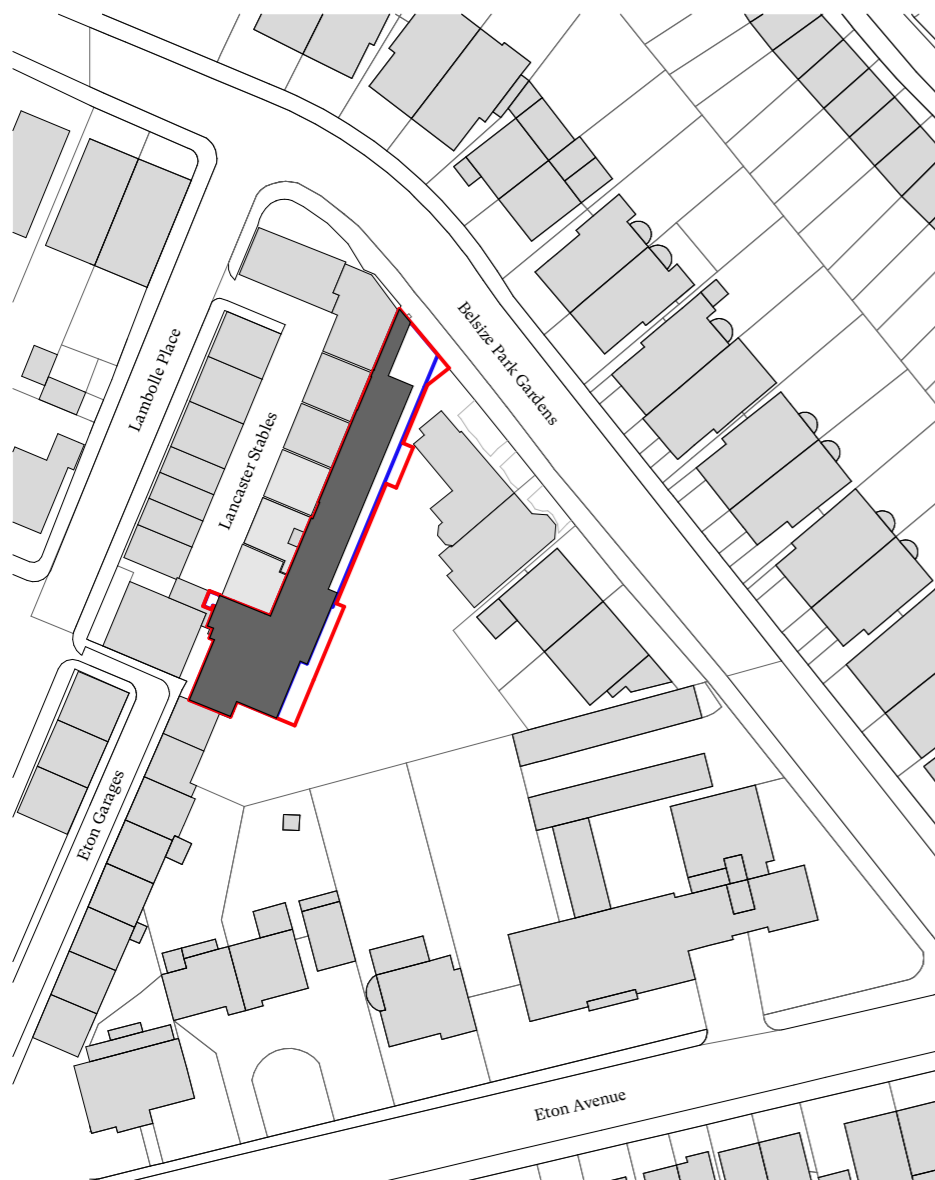

Mapping contents © Crown copyright and database rights 2023 Ordnance Survey 100035207

B Proposed Site Plan
(GA) 000 Scale 1:500

Rev	Date	Issue	Drawn	Check
B	08/02/2024	Re-issued for Planning	SC	RD
A	08/12/2023	Issued to Consultants for Coordination	SC	RD
-	14/08/2023	Planning	SC	RD

CDC Studio

Studio, 17 Comberton Rd, Cambridge CB23 7BA
5-7 Tanner St, London, SE1 3LE
info@cdcstudio.co.uk T. 01223 262413

Project :
81 Belsize Park Gardens

Client :
Fine Arts College Ltd

Address :
81 Belsize Park Gardens, Belsize Park,
London NW3 4NJ

Date : 14/08/23
Scale @ A3 : 1:1250, 1:500

Drawing Title :
Proposed Location and Site Plan

Drawing No. : 4279 CDC XX RL DR A (GA) 000
Rev. : B

