


NOTES

DO NOT SCALE FROM THIS DRAWING EXCEPT FOR THE PURPOSES OF PLANNING AND BUILDING REGULATIONS. ALL DIMENSIONS TO BE CHECKED ON SITE.

GARDEN ELEVATION

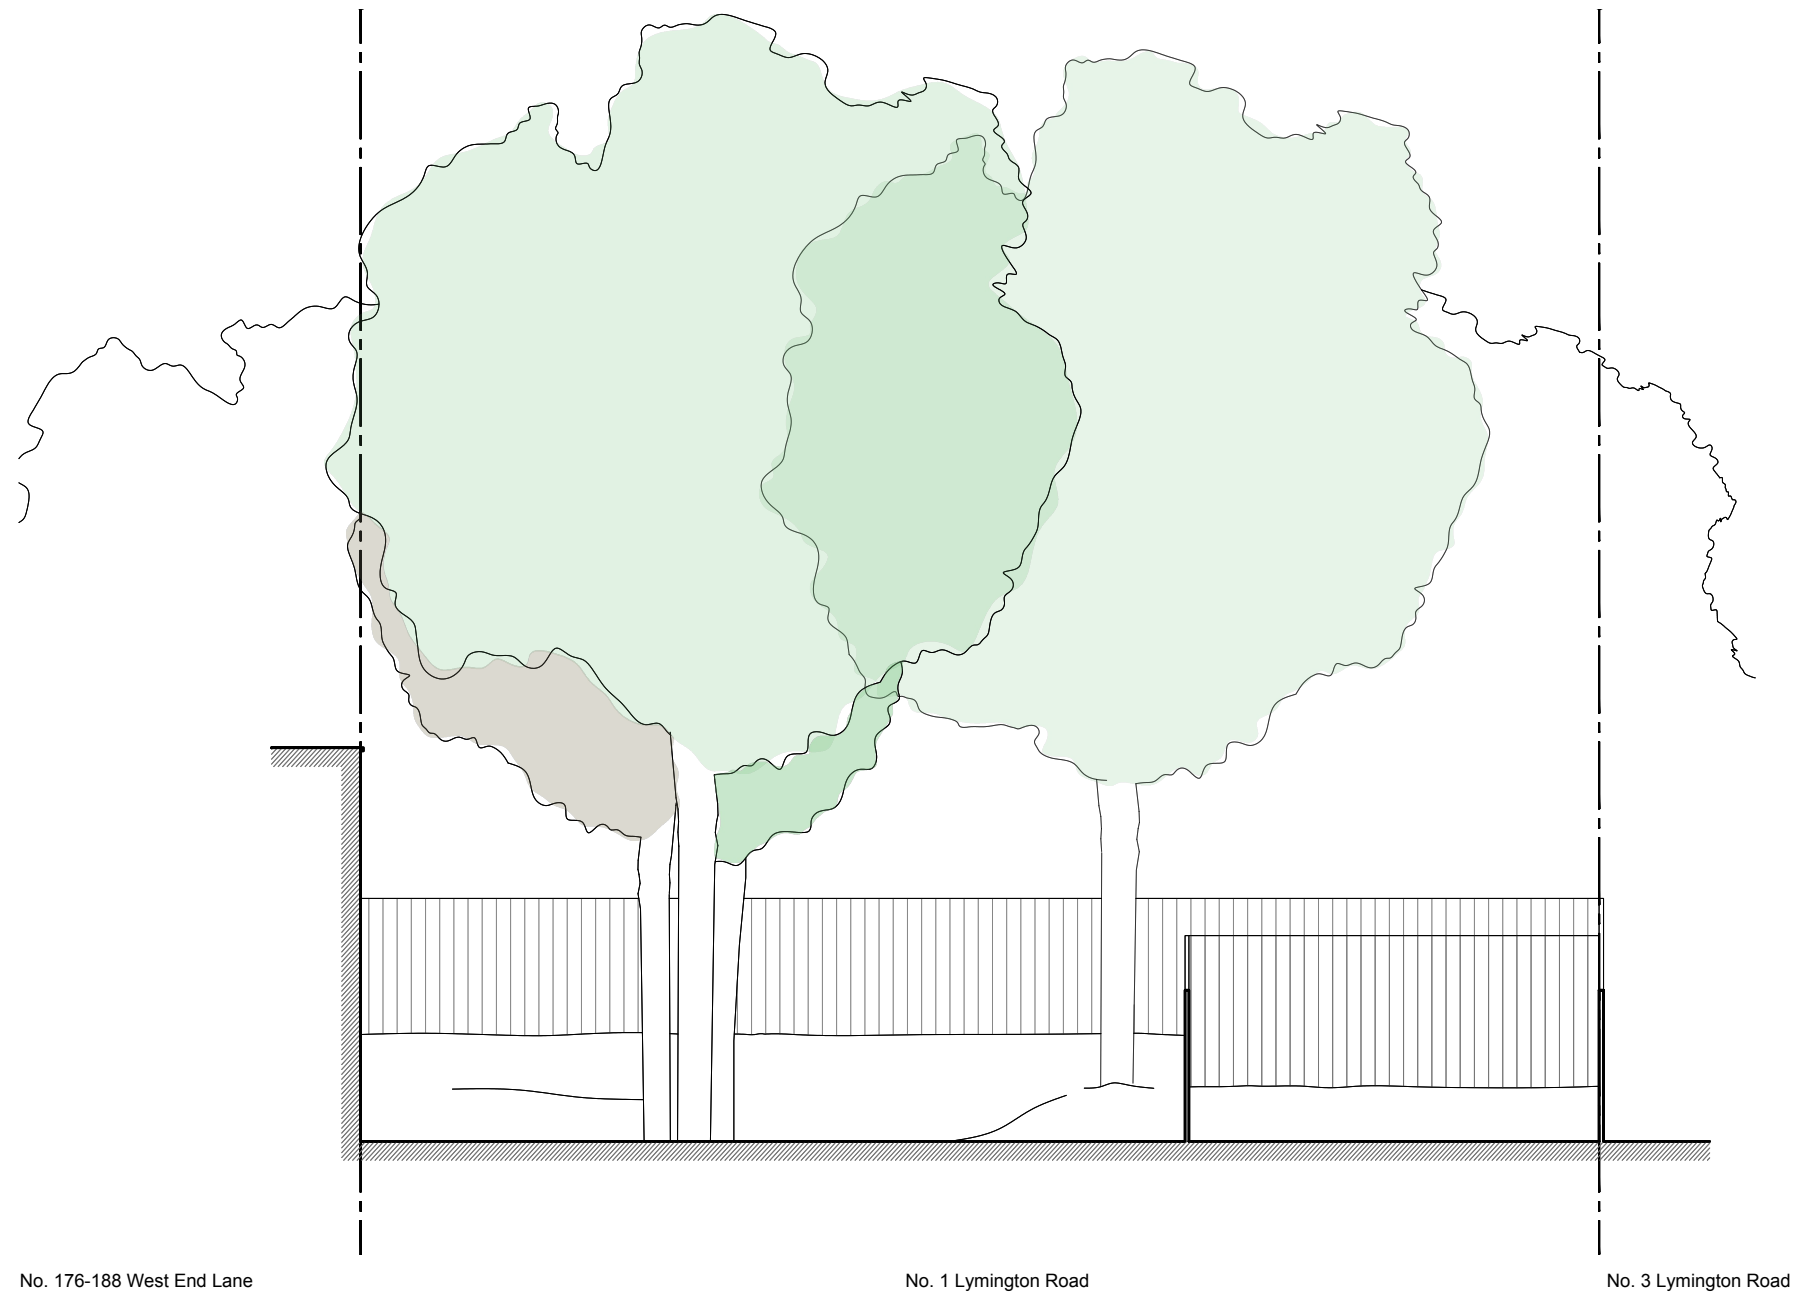

REVISION:

PROJECT TITLE

1 LYMINGTON ROAD

AURAA  
STUDIO

www.auraa.studio 1A Chalk Farm Parade  
info@auraa.studio London NW3 2BN

TITLE

GARDEN ELEVATION AS EXISTING

DATE 12.12.2023

SCALE 1/100 @ A3

DRAWN LC / RL

STATUS INFORMATION

DRG No 2312\_EX\_300

REV:



NOTES

DO NOT SCALE FROM THIS DRAWING EXCEPT FOR THE PURPOSES OF PLANNING AND BUILDING REGULATIONS. ALL DIMENSIONS TO BE CHECKED ON SITE.

REAR ELEVATION



REVISION:

PROJECT TITLE

1 LYMINGTON ROAD

AURAA  
STUDIO

www.auraa.studio  
info@auraa.studio

1A Chalk Farm Parade  
London NW3 2BN

TITLE

REAR ELEVATION AS EXISTING

DATE 12.12.2023

SCALE 1/100 @ A3

DRAWN LC / RL


STATUS INFORMATION

DRG No 2312\_EX\_310

REV:



SIDE ELEVATION

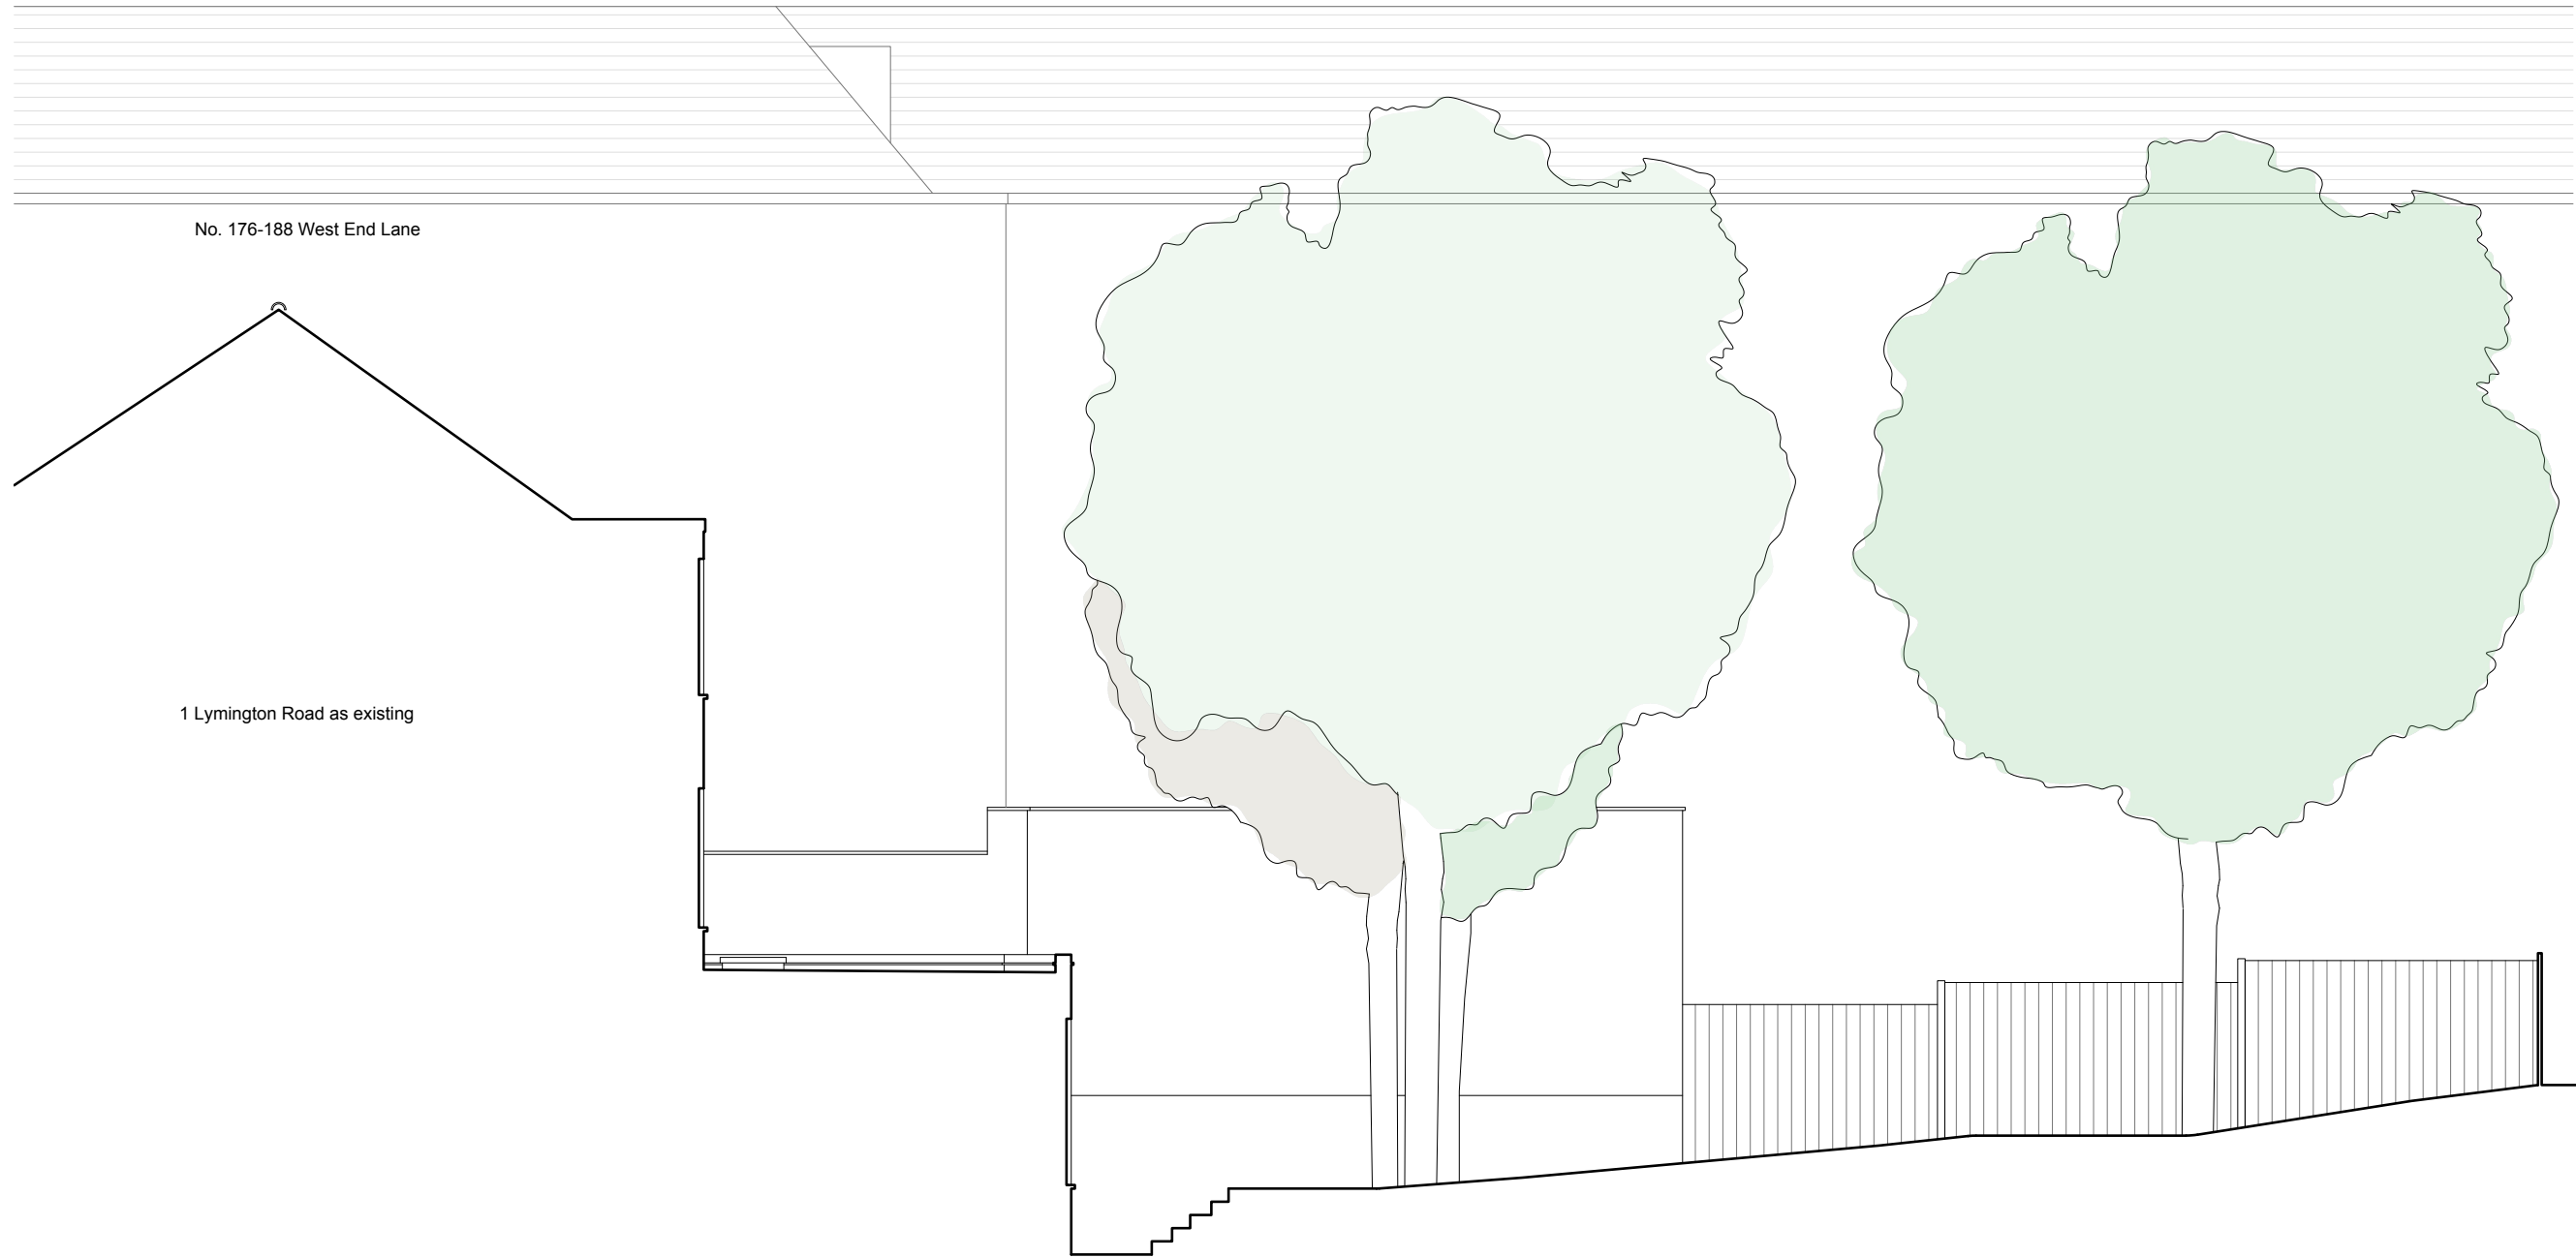

NOTES

DO NOT SCALE FROM THIS DRAWING EXCEPT FOR THE PURPOSES OF PLANNING AND BUILDING REGULATIONS. ALL DIMENSIONS TO BE CHECKED ON SITE.

REVISION:

PROJECT TITLE

1 LYMINGTON ROAD

AURAA  
STUDIO

www.auraa.studio      1A Chalk Farm Parade  
info@auraa.studio      London    NW3 2BN

TITLE

SIDE ELEVATION AS EXISTING

DATE      12.12.2023

SCALE      1/100 @ A3

DRAWN      LC / RL

STATUS      INFORMATION

DRG No      2312\_EX\_320

REV:



SIDE ELEVATION



Rear Garden

NOTES

DO NOT SCALE FROM THIS DRAWING EXCEPT FOR THE PURPOSES OF PLANNING AND BUILDING REGULATIONS. ALL DIMENSIONS TO BE CHECKED ON SITE.

REVISION:

PROJECT TITLE

1 LYMINGTON ROAD

AURAA  
STUDIO

www.auraa.studio      1A Chalk Farm Parade  
info@auraa.studio      London      NW3 2BN

TITLE

SIDE ELEVATION AS EXISTING

DATE      12.12.2023

SCALE      1/100 @ A3

DRAWN      LC / RL

STATUS      INFORMATION

DRG No      2312\_EX\_330

REV:

