
 


No. 176-188 West End Lane

No. 1 Lymington Road

No. 3

GROUND FLOOR

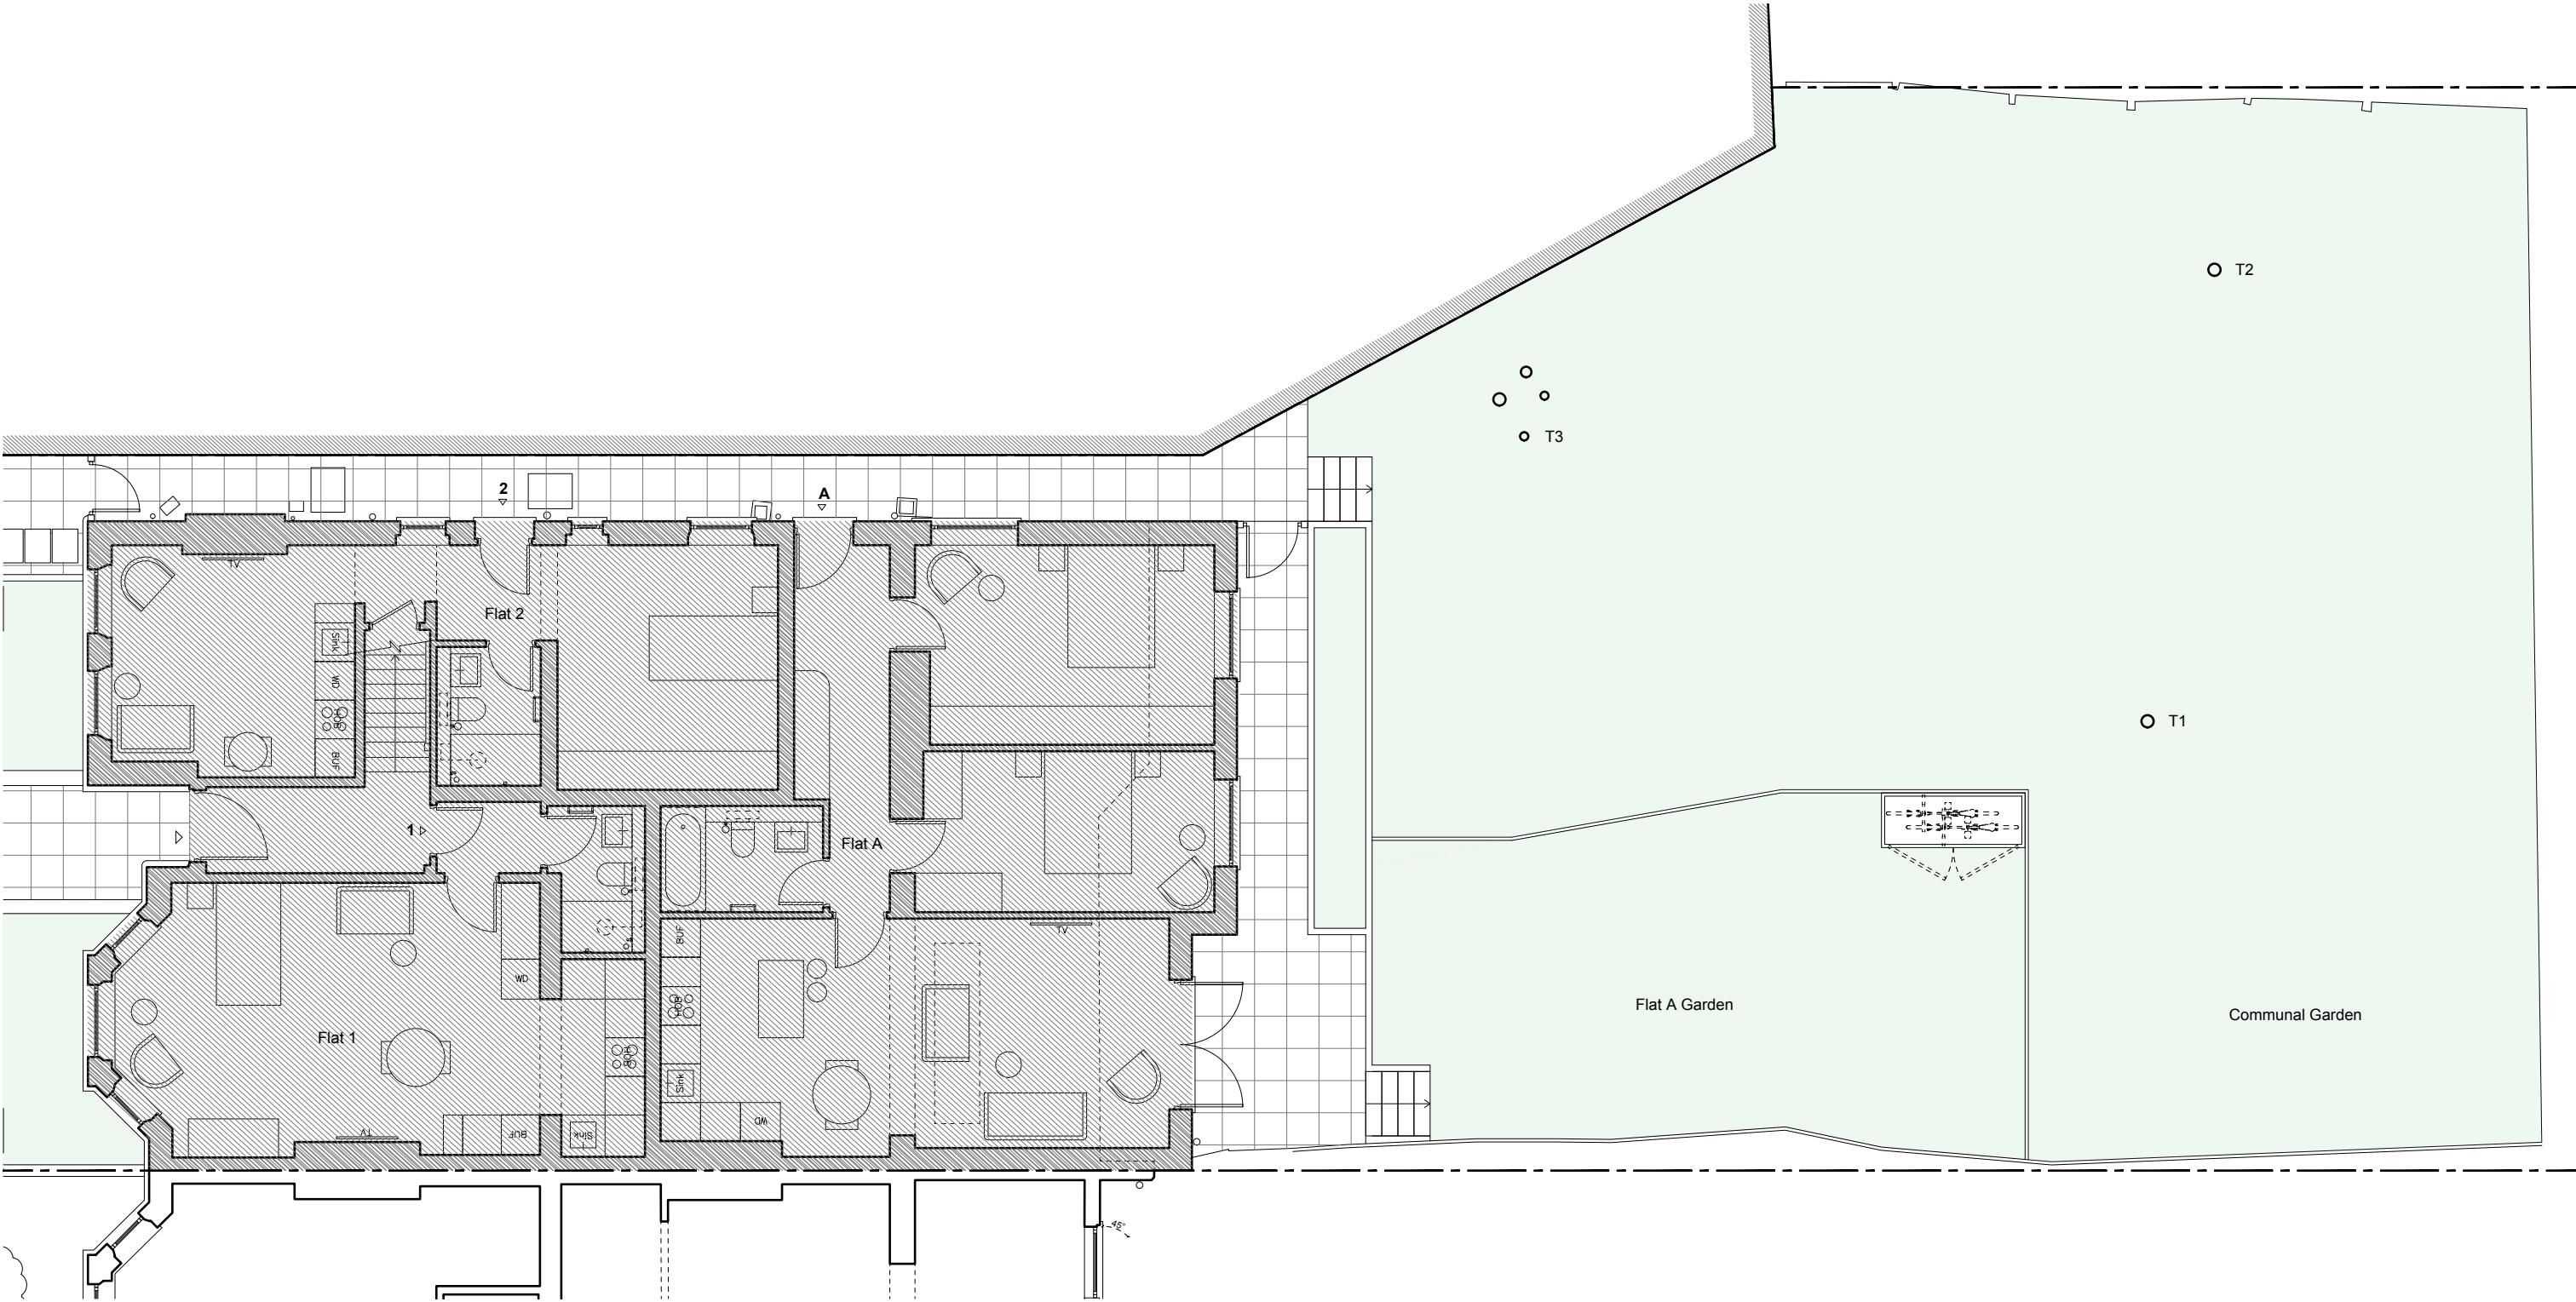

AURAA STUDIO www.auraa.studio 1A Chalk Farm Parade info@auraa.studio London NW3 2BN	NOTES	PROJECT TITLE	DRAWING TITLE	DATE	12.12.2023
	DO NOT SCALE FROM THIS DRAWING EXCEPT FOR THE PURPOSES OF PLANNING AND BUILDING REGULATIONS ALL DIMENSIONS TO BE CHECKED ON SITE.	1 LYMINGTON ROAD	GROUND FLOOR PLAN AS EXISTING	SCALE	1/100 @ A3
				DRAWN	LC / RL
				STATUS	INFORMATION
				DRG No	2312_EX_100
				REV:	