
 


ROOF PLAN

No. 176-188 West End Lane

No. 1 Lymington Road

No. 3

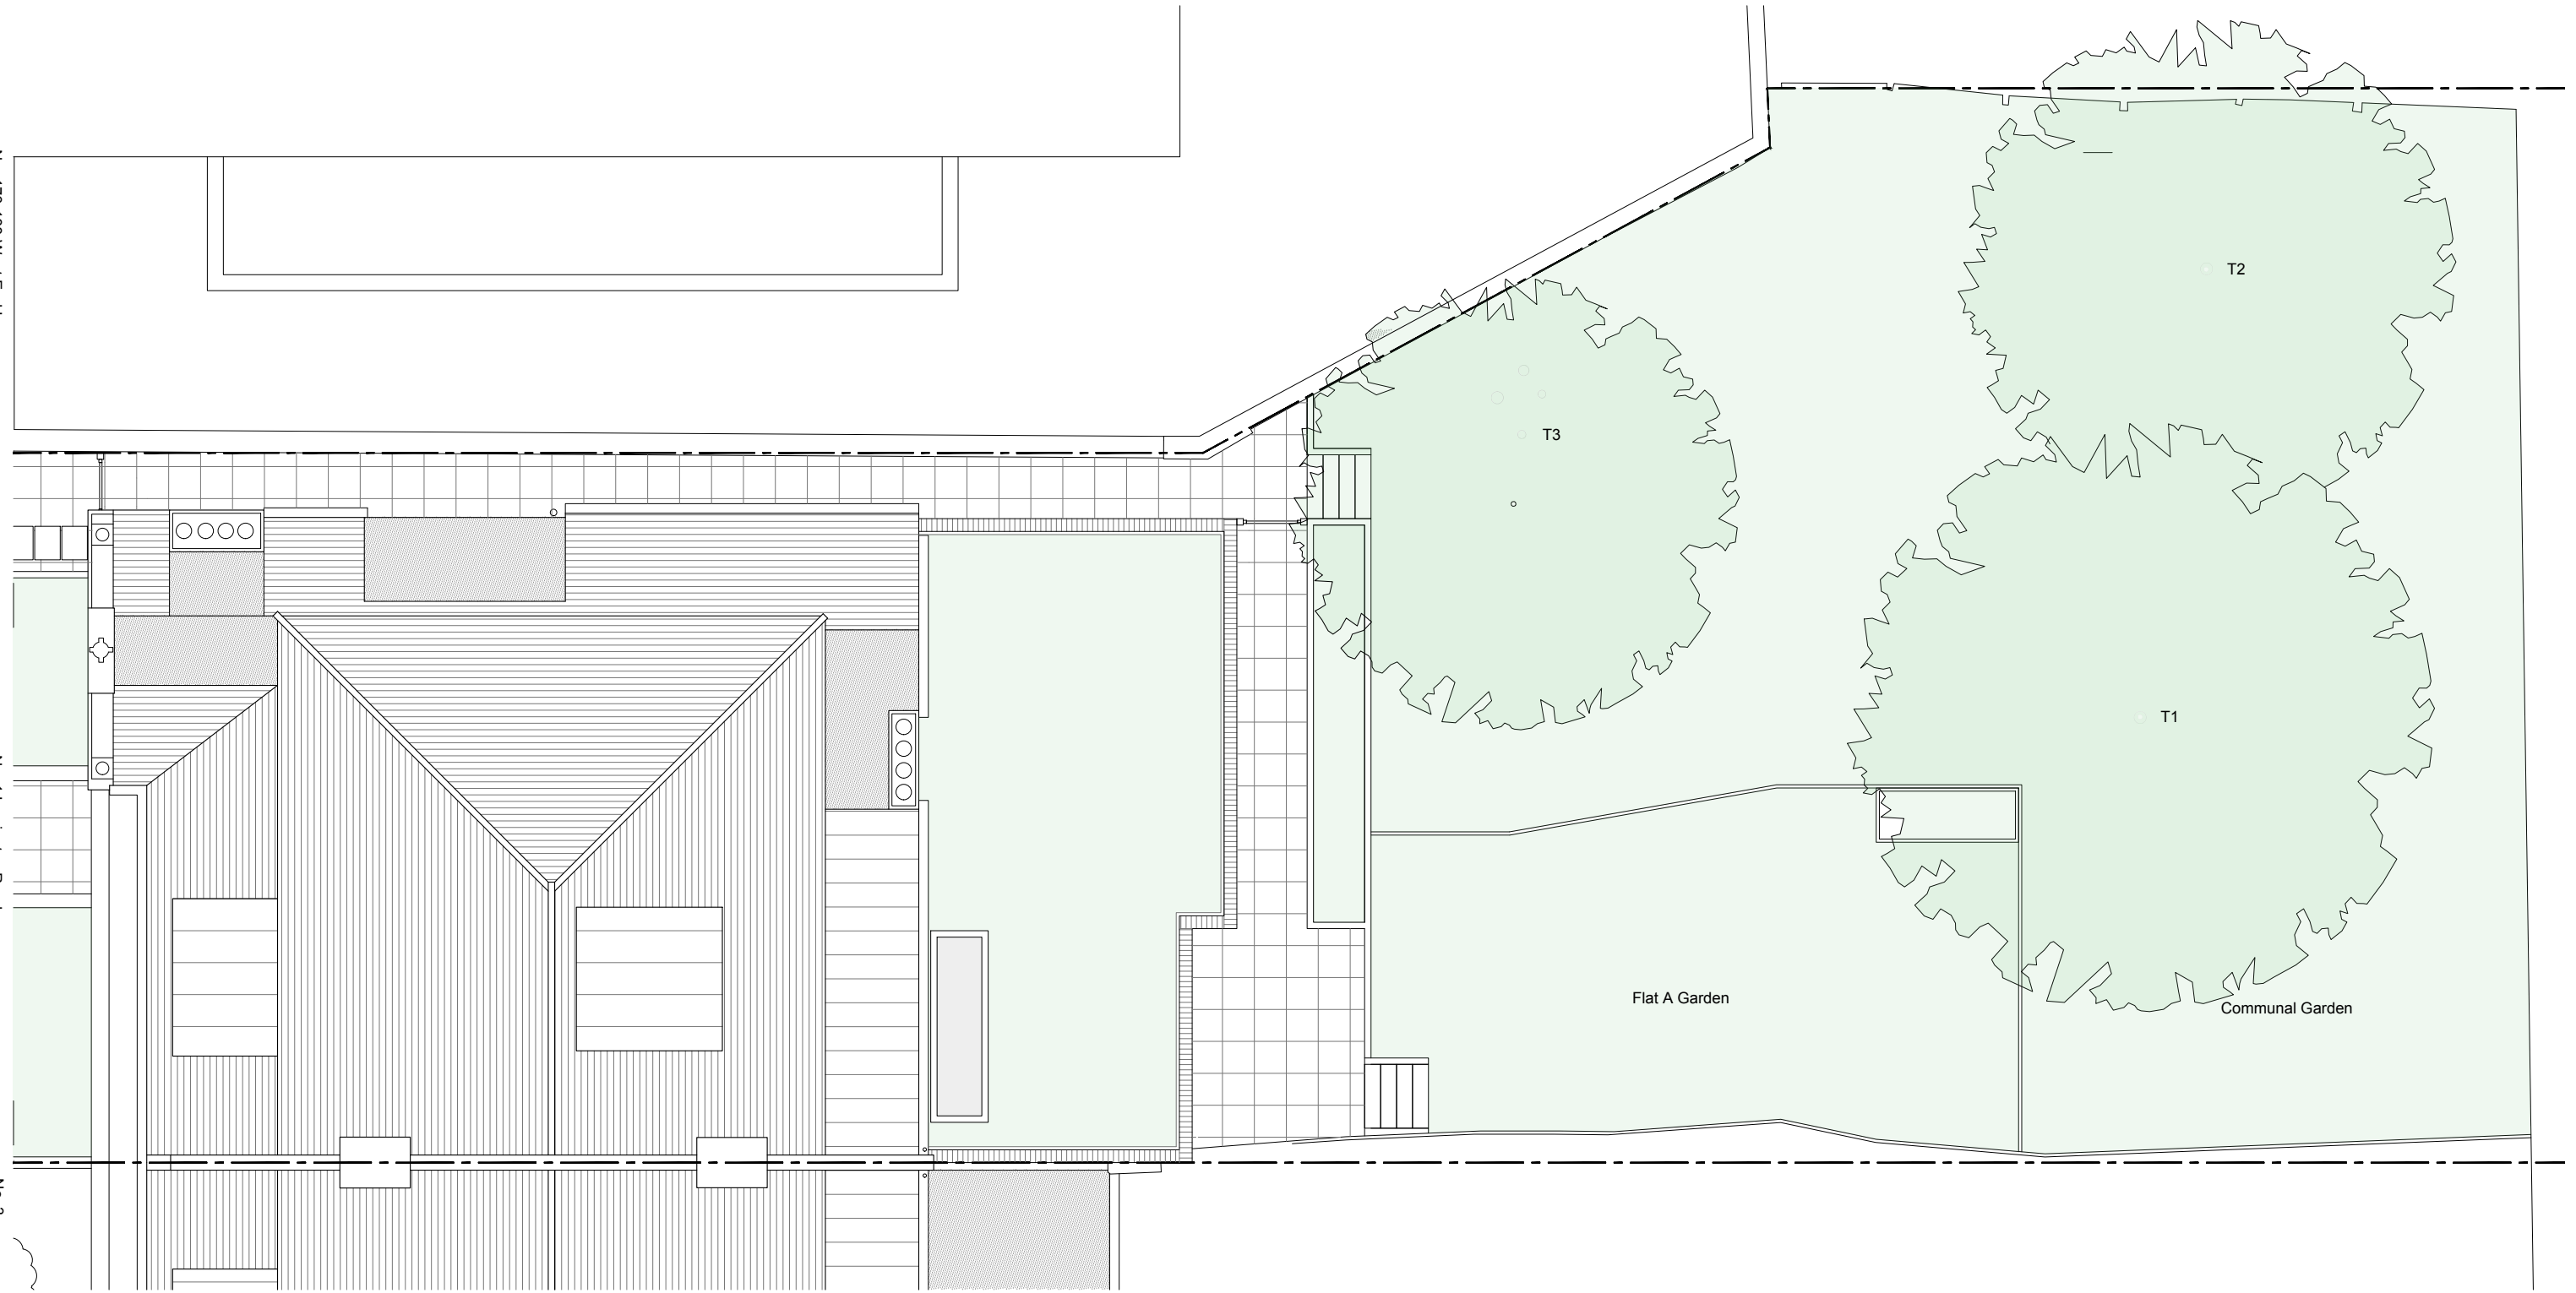

AURAA
STUDIO

www.auraa.studio 1A Chalk Farm Parade
info@auraa.studio London NW3 2BN

NOTES

DO NOT SCALE FROM THIS DRAWING EXCEPT FOR THE PURPOSES OF PLANNING AND BUILDING REGULATIONS ALL DIMENSIONS TO BE CHECKED ON SITE.

PROJECT TITLE

1 LYMINGTON ROAD

DRAWING TITLE

ROOF PLAN AS EXISTING

DATE	12.12.2023
SCALE	1/100 @ A3
DRAWN	LC / RL
STATUS	INFORMATION
DRG No	2312_EX_110
REV:	