


Site Plan - Flat 1, 43 Denning Rd, London NW3 1ST

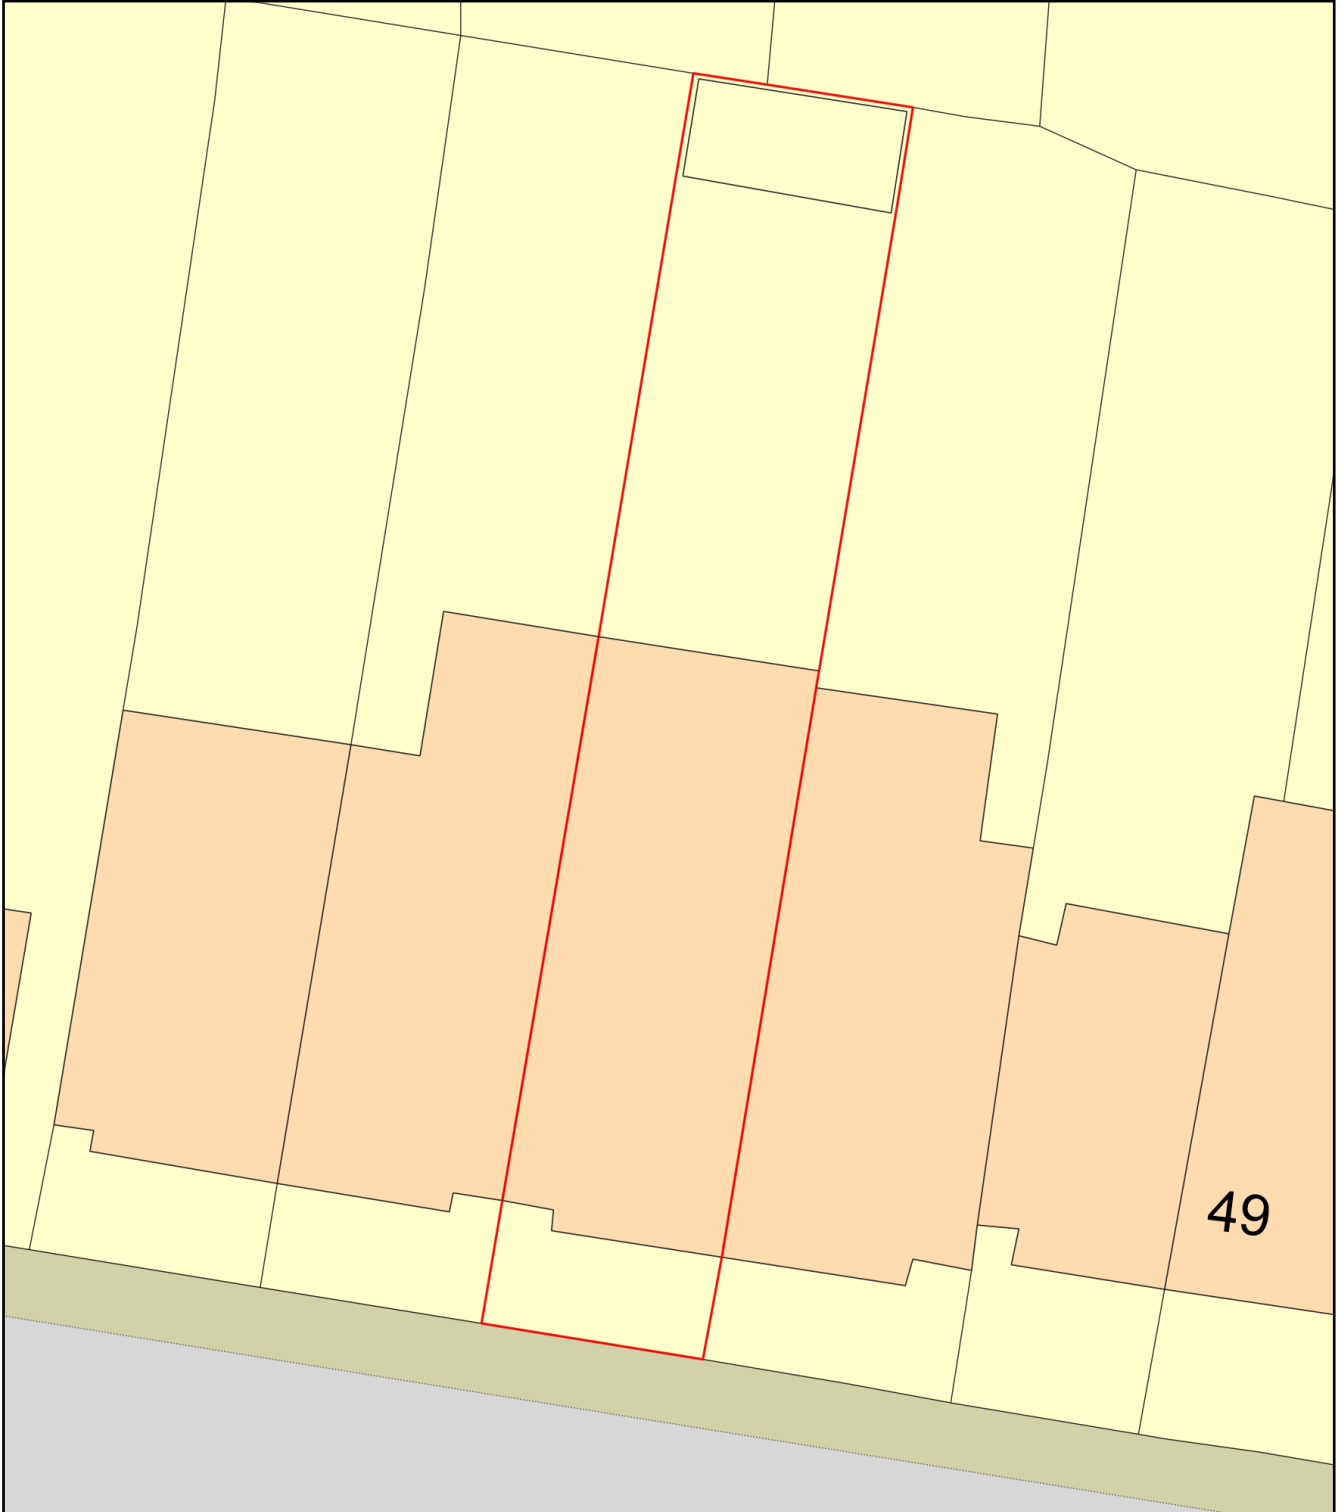

Plan Produced for: Lucia Pflucker Architecture

Date Produced: 24 Jan 2024

Plan Reference Number: TQRQM24024133033584

Scale: 1:200 @ A4