

– New solid plant screen

– New louvred plant screen within 300mm depth

– 14 no. PV panels to be removed from roof to allow for new condenser plant

– New solid plant screen within 300mm depth

– Area of guarding system repositioned to allow for new condenser plant

– New 1200mm pole height satellite dish to MEP engineer's specification

-	 I	I	 1			I	1
	 				+ 52.570		
						T	
	 	,, 	 	,)			·····


Team

Client Architect Landscape Architect Graphic Designer Structural Engineer Civil Engineer MEP Engineer Fire Consultant Sustainability Consultant Cost Consultant Lighting Consultant Planning Consultant Approved Inspector Project Manager


Lazari Investments Ltd Gibson Thornley Architects Studio ONB BOB Design Quadrant Harmon GLP GLP Jenson Hughes GLP C N Associates Pritchard Themis CBRE Salus Cushman & Wakefield

General Notes

- 01. Do not scale from this drawing.
- 02. All dimesnions to be checked on site by the contractor and such dimensions to be his responsibility.
- 03. Report all drawing errors, omissions and discrepancies to the architect.
- 04. This document may be used in an uncontrolled CAD format to enable others to use it as background information to make alterations and/or additions. In that instance the file will be accompanied by a PDF version. It is for those making such alterations and additions to ensure that they make use of current background information.
- 05. Gibson Thornley Architects accepts no liability for any such alterations or additions to the background information or arising out of changes to background information which occur prior to alterations or additions being made.

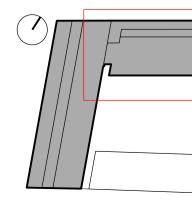

Location

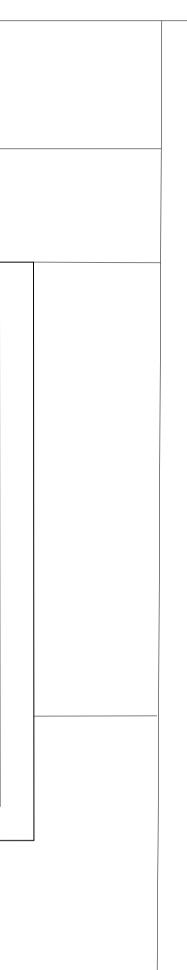

Gibson Thornley

Job Title Maple House Drawn by FOS Checked by LP Status Planning

Drawing Title Proposed Block B Roof Plan Scale 1:100 @ A1 / 1:200 @ A3

Project Zone Type Classification Drawing No Revision 20024B - AL [00] 137 01

Architects

Gibson Thornley Architects Limited No. 4 The Hangar, Perseverance Works 25-27 Hackney Road London E2 7NX

+44 (0)20 7729 7064 www.gibsonthornley.com