


GROUND FLOOR PLAN

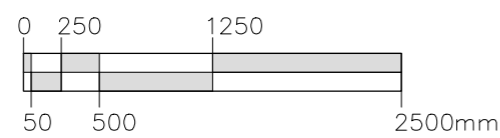

These drawings have been produced for the purposes of Planning and Building regulations only. Do not scale from this drawing. Check all dimensions on site before commencing work.


6 BELSIZE ROAD  
SWISS COTTAGE, NW6 4RD

PROPOSED GROUND FLOOR PLAN


Scale: 1:50 @ A3

Date: 27/01/24

Revision: B

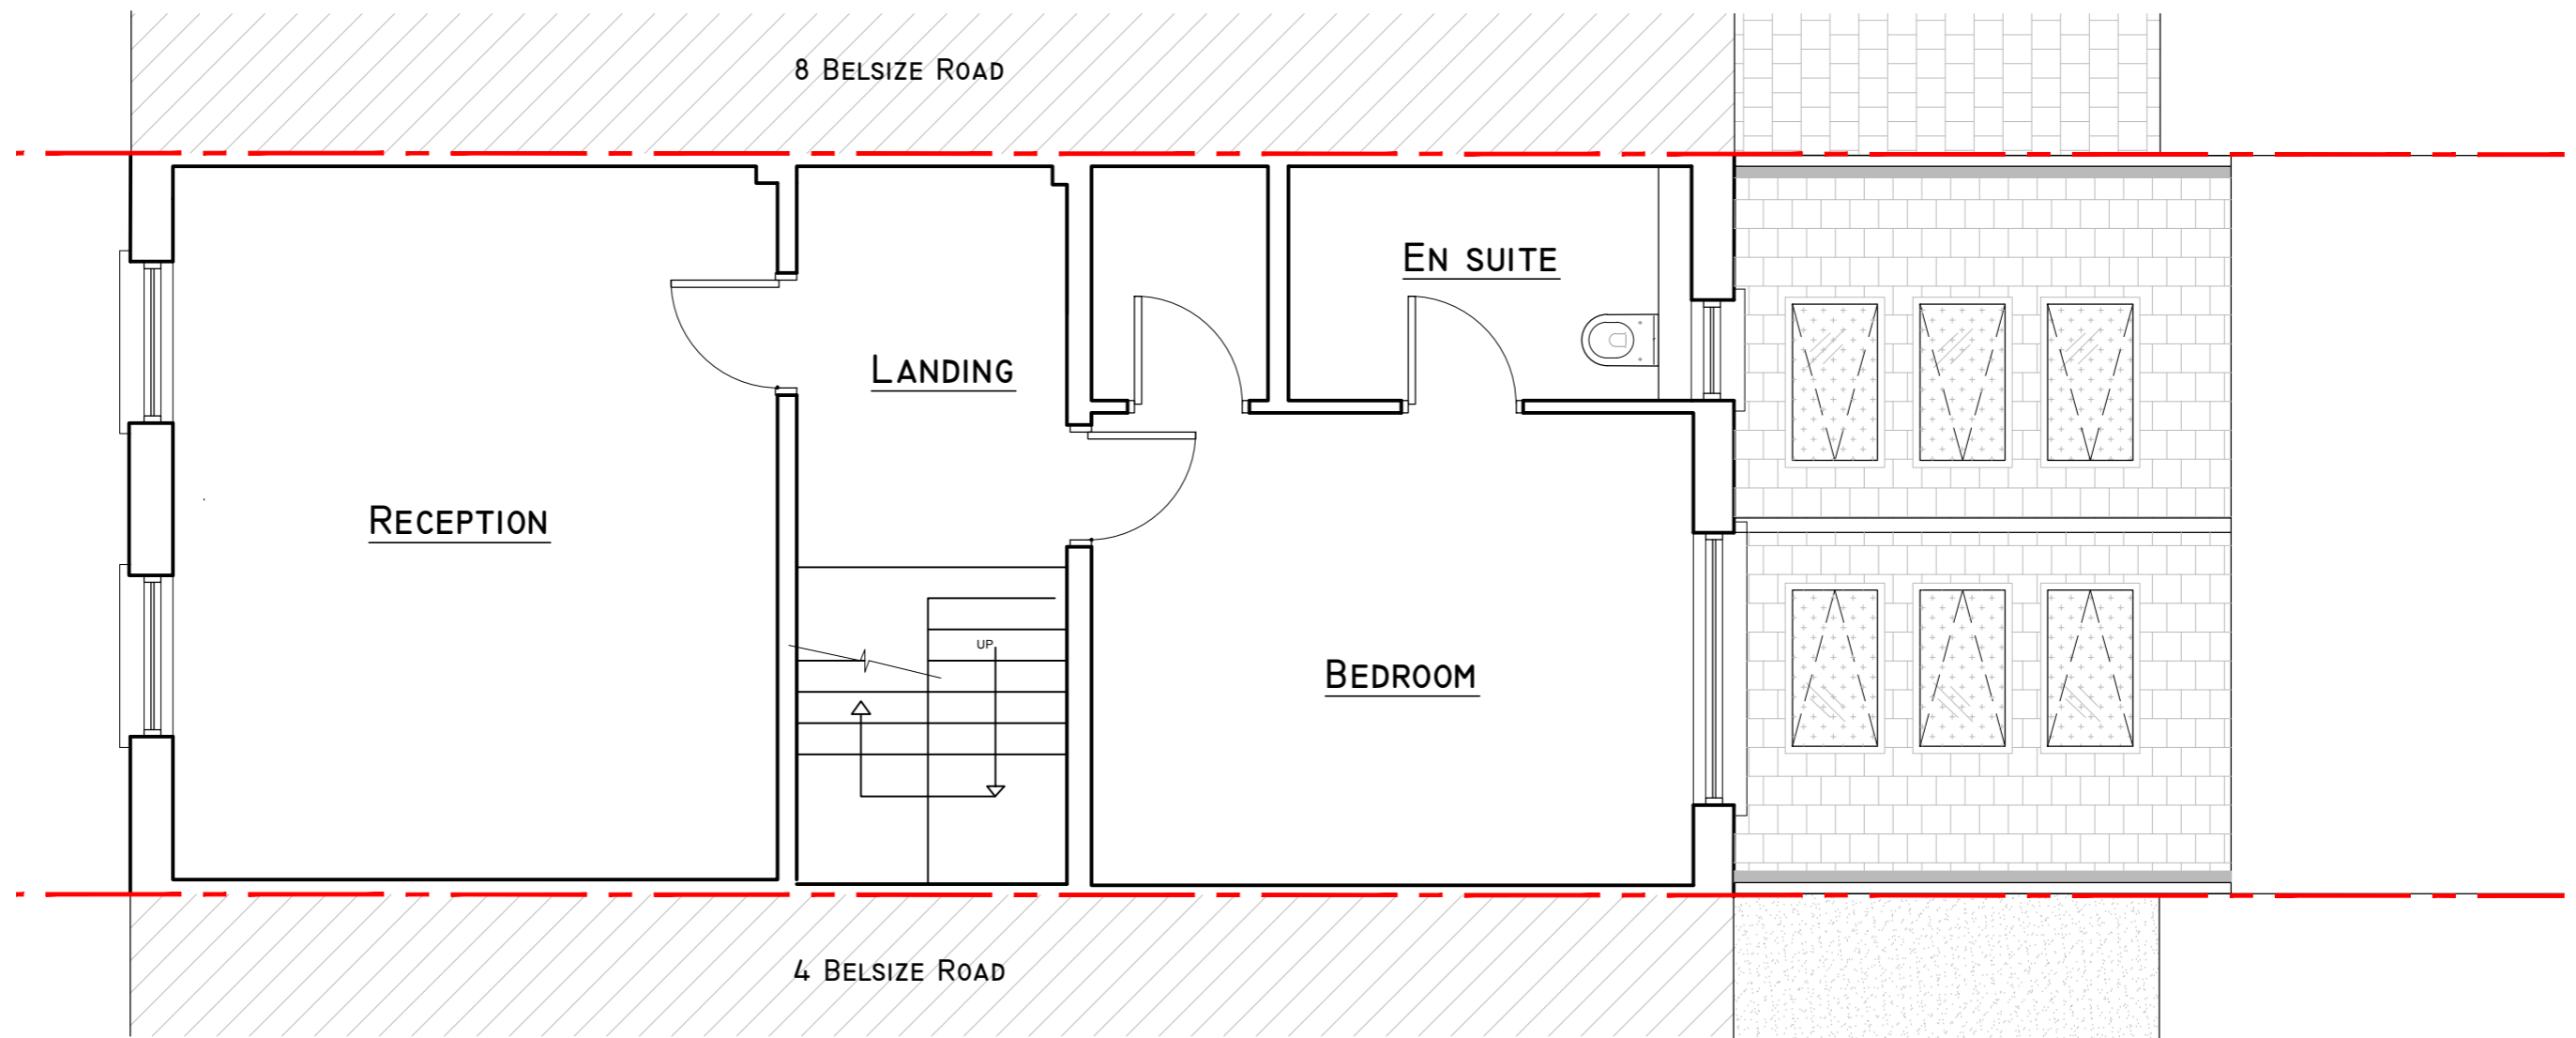

FIRST FLOOR PLAN

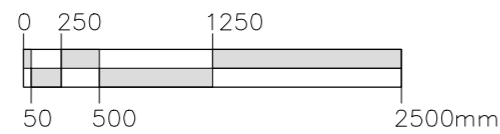


These drawings have been produced for the purposes of Planning and Building regulations only. Do not scale from this drawing. Check all dimensions on site before commencing work.


6 BELSIZE ROAD  
SWISS COTTAGE, NW6 4RD

PROPOSED FIRST FLOOR PLAN

Scale:	1:50 @ A3
Date:	27/01/24
Revision:	B

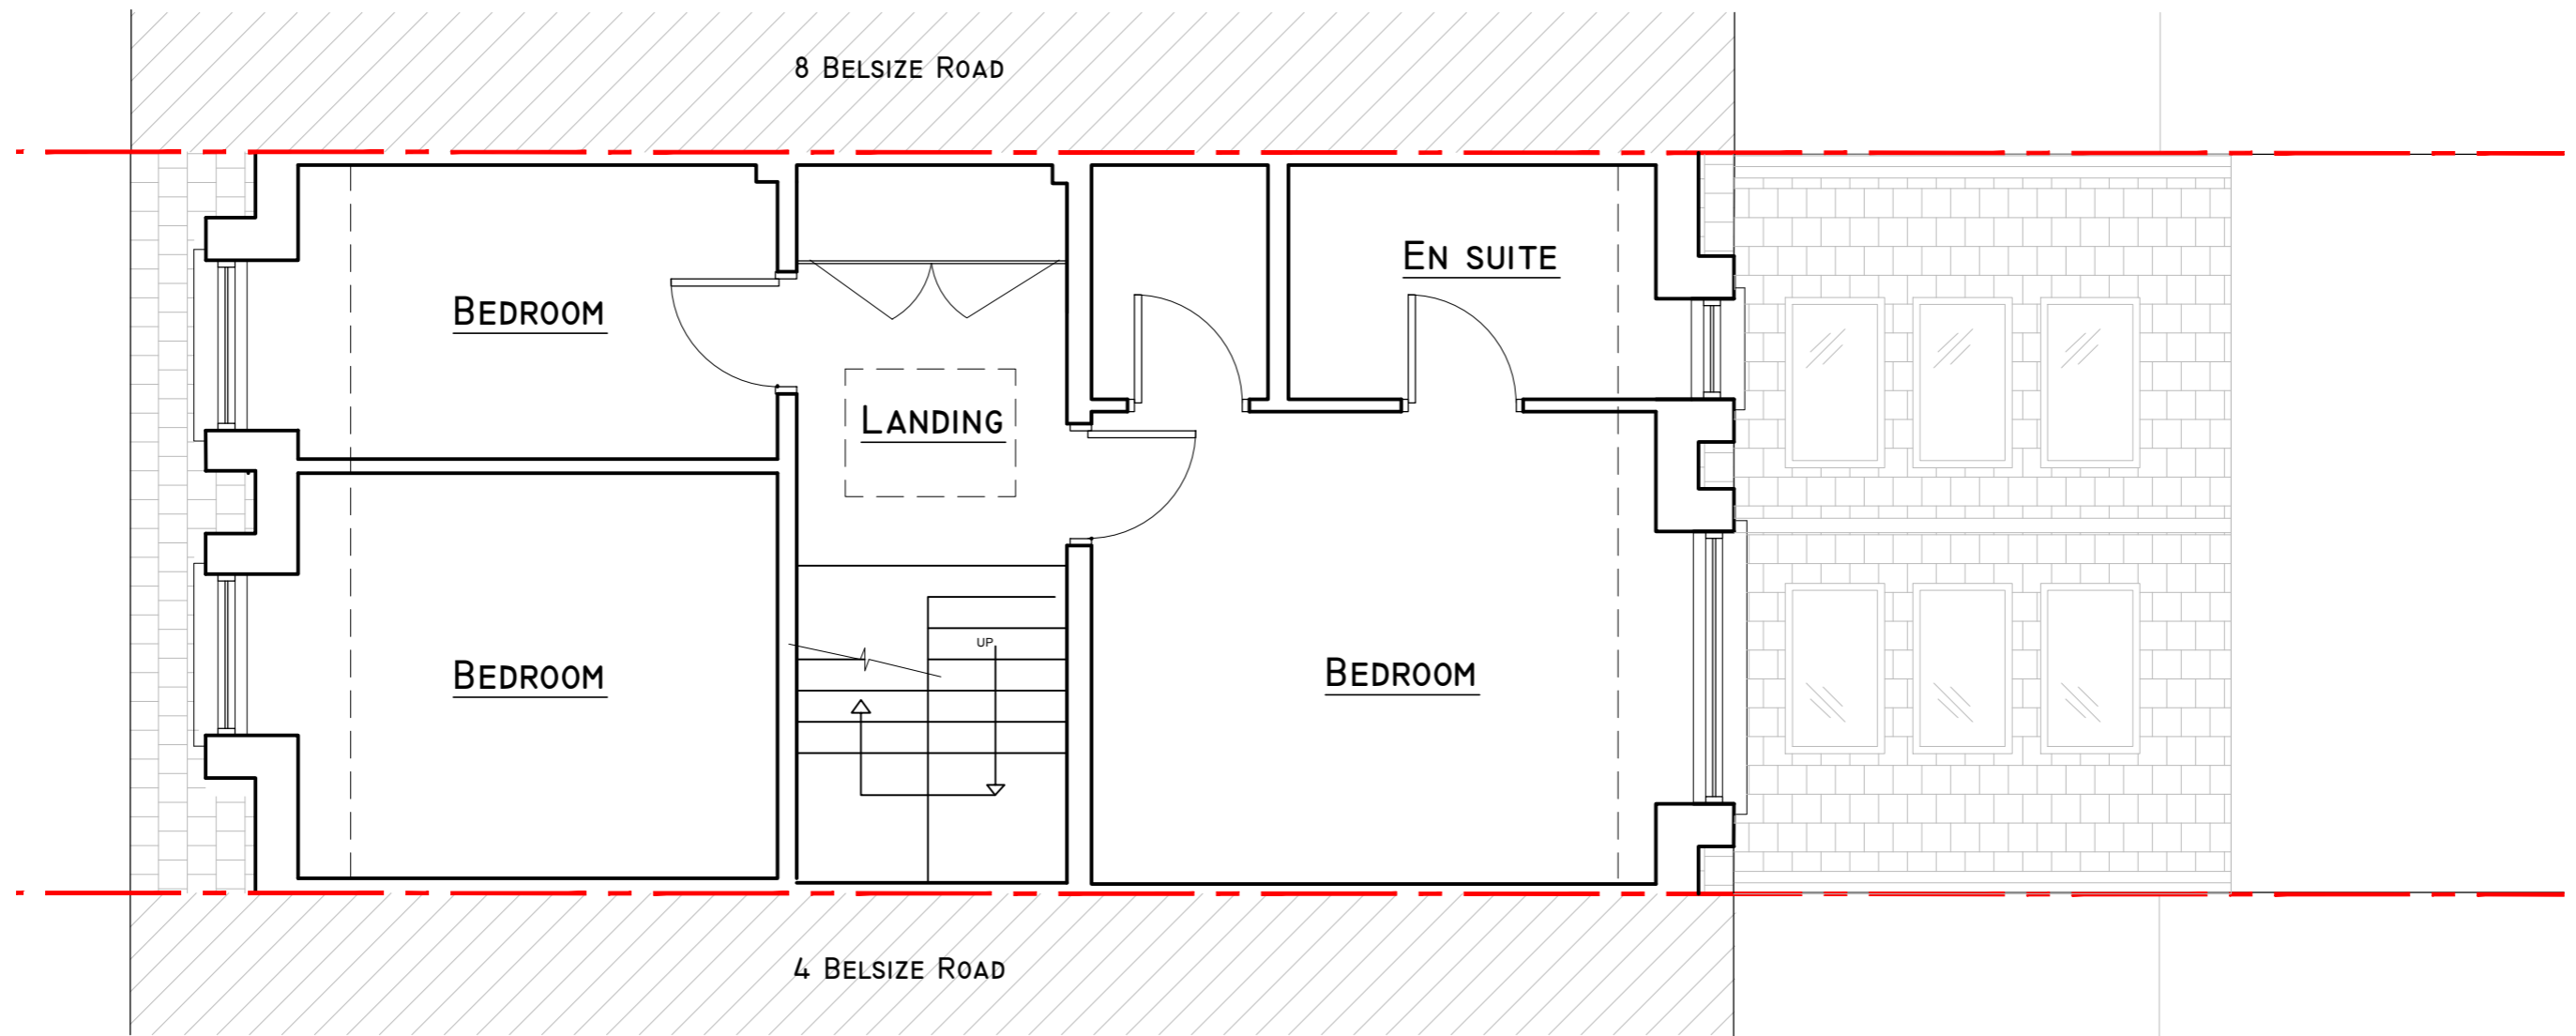

SECOND FLOOR PLAN

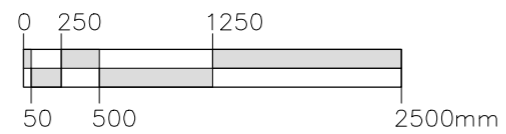


These drawings have been produced for the purposes of Planning and Building regulations only. Do not scale from this drawing. Check all dimensions on site before commencing work.

6 BELSIZE ROAD  
SWISS COTTAGE, NW6 4RD

PROPOSED SECOND FLOOR PLAN


Scale:	1:50 @ A3
Date:	27/01/24
Revision:	B

8 BELSIZE ROAD

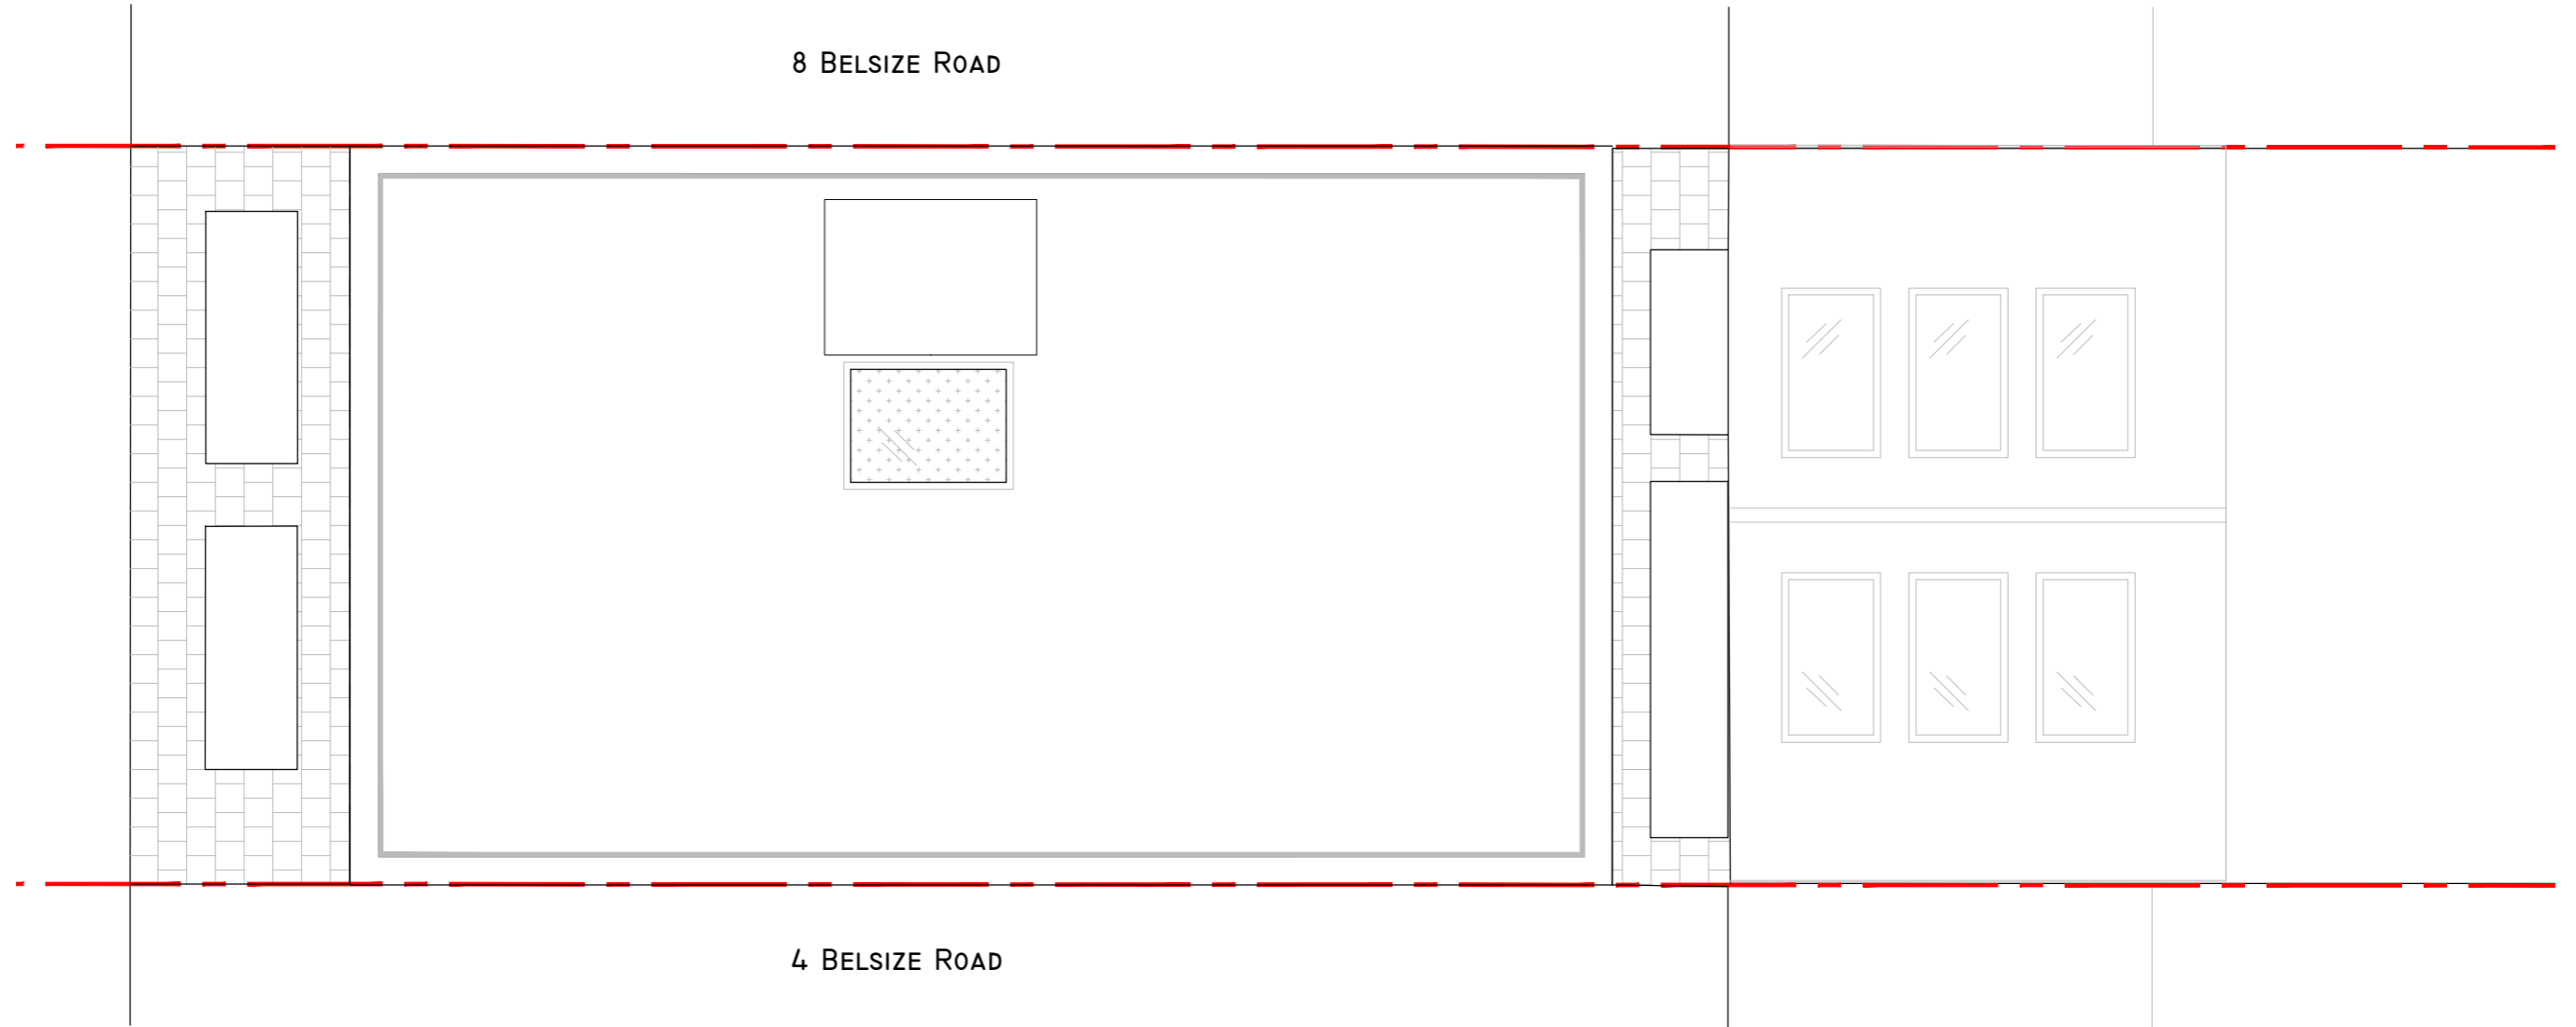

4 BELSIZE ROAD

PROPOSED ROOF PLAN

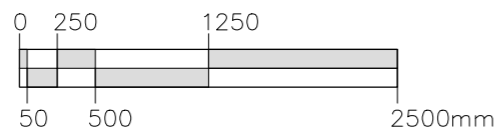

These drawings have been produced for the purposes of Planning and Building regulations only. Do not scale from this drawing. Check all dimensions on site before commencing work.


6 BELSIZE ROAD  
SWISS COTTAGE, NW6 4RD

PROPOSED ROOF PLAN


Scale: 1:50 @ A3

Date: 27/01/24


Revision: B

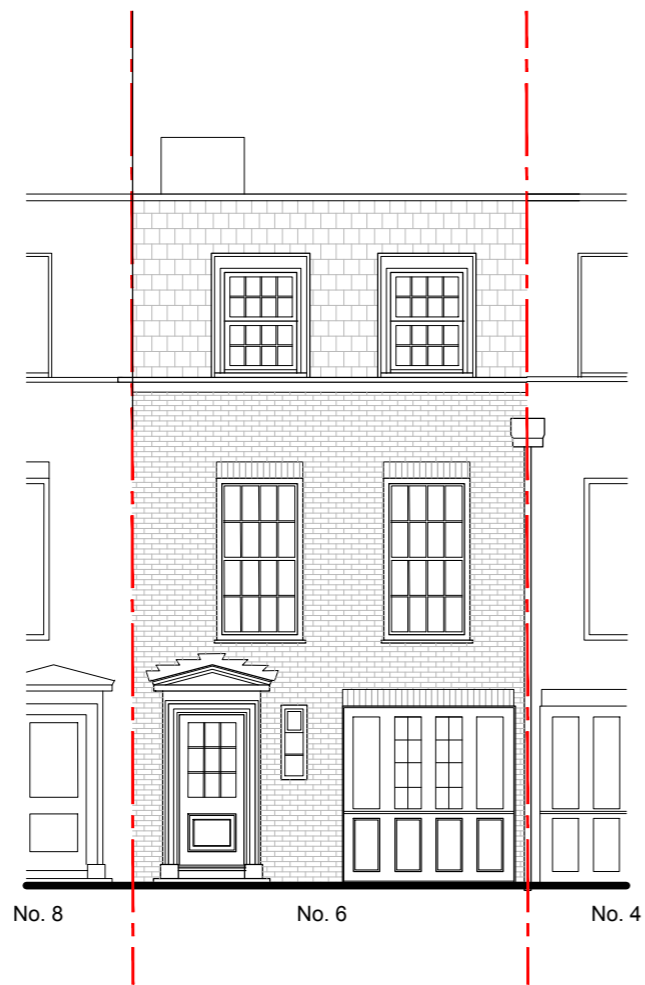

PROPOSED FRONT ELEVATION

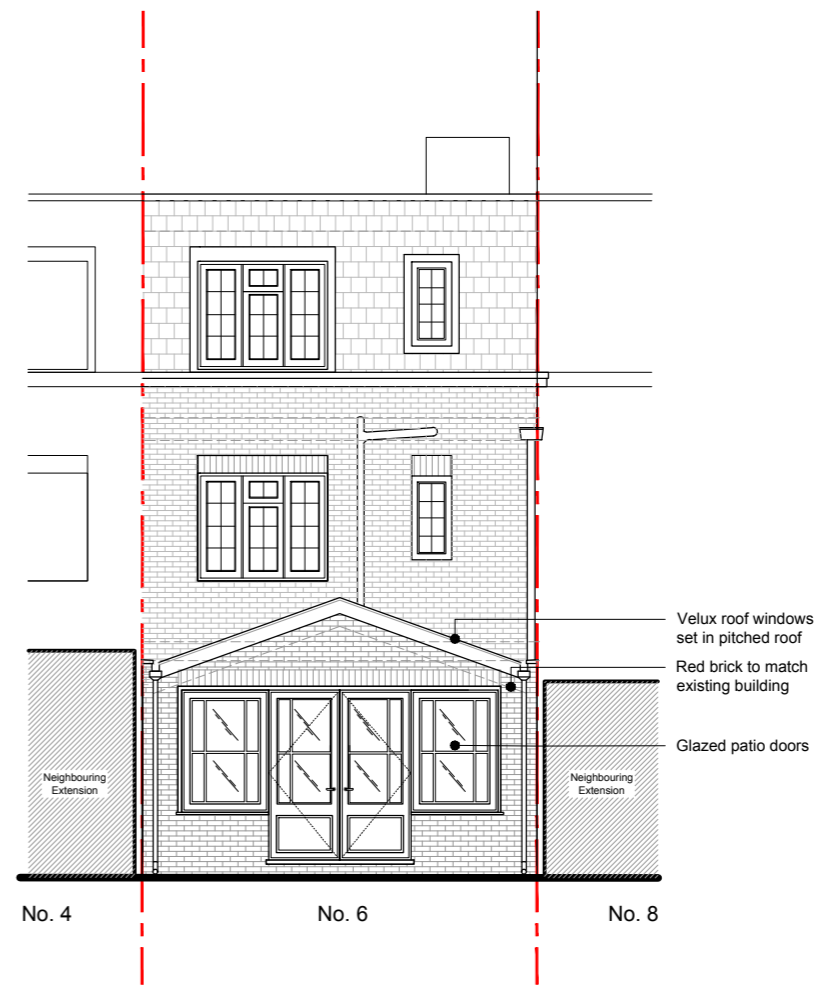

PROPOSED REAR ELEVATION

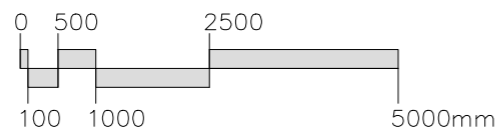

These drawings have been produced for the purposes of Planning and Building regulations only. Do not scale from this drawing. Check all dimensions on site before commencing work.


6 BELSIZE ROAD  
SWISS COTTAGE, NW6 4RD

PROPOSED ELEVATIONS


Scale: 1:100 @ A3

Date: 31/01/24

Revision: C

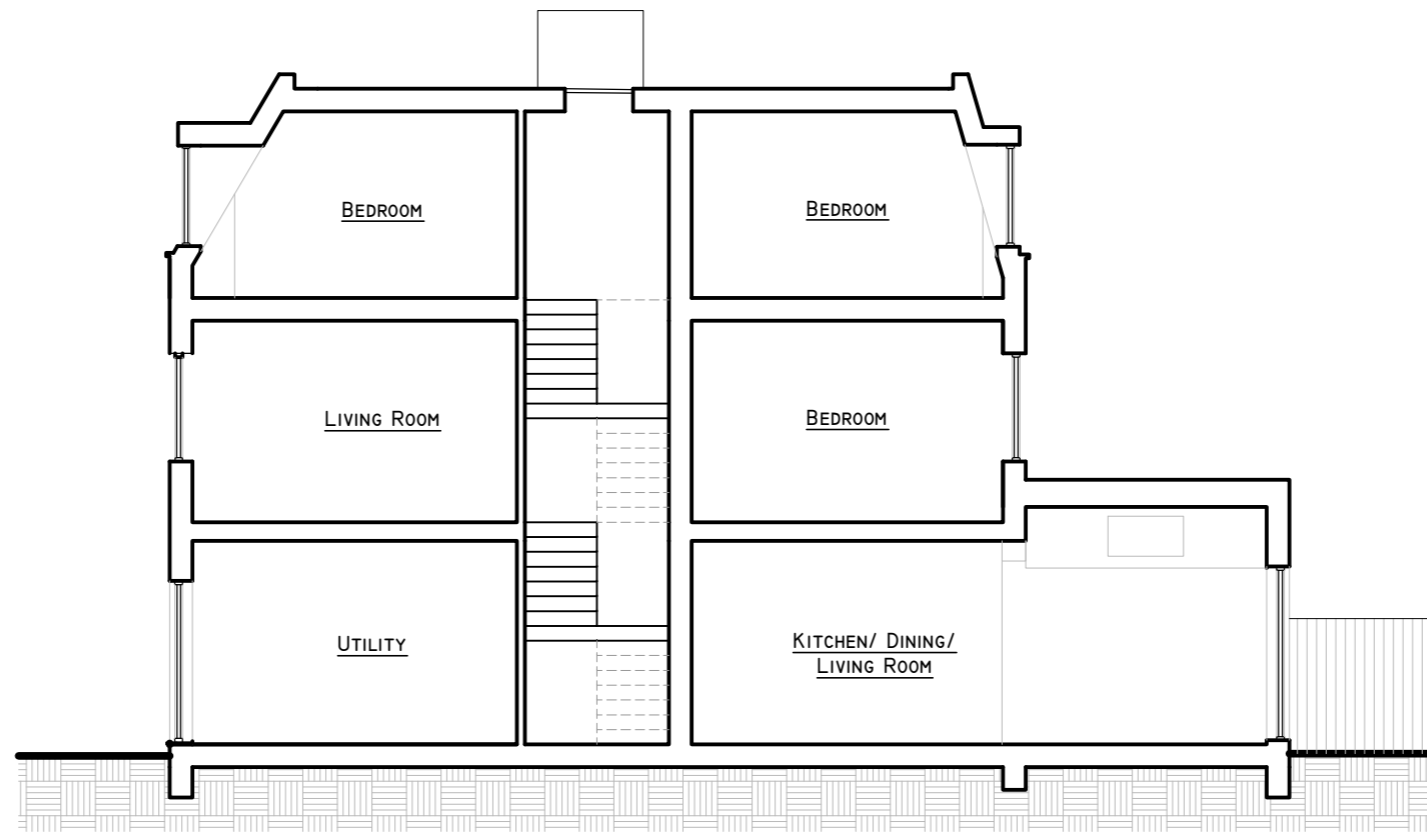

PROPOSED SECTION

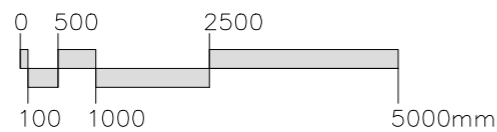

These drawings have been produced for the purposes of Planning and Building regulations only. Do not scale from this drawing. Check all dimensions on site before commencing work.


6 BELSIZE ROAD  
SWISS COTTAGE, NW6 4RD

PROPOSED SECTION


Scale:  
1:100 @ A3

Date:  
28/01/24

Revision:  
B

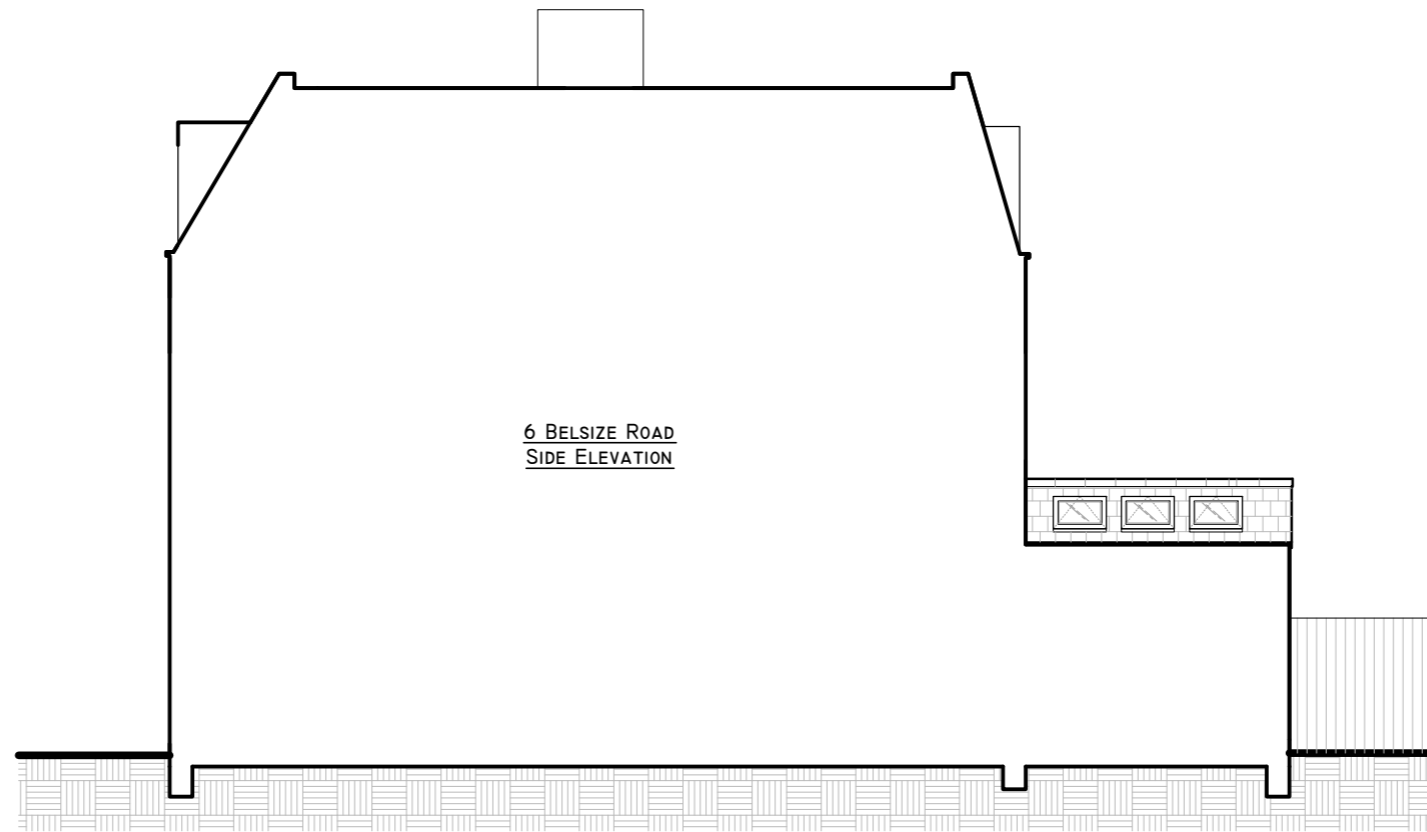

PROPOSED SIDE ELEVATION SECTION

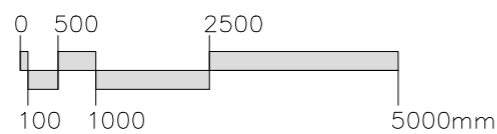

These drawings have been produced for the purposes of Planning and Building regulations only. Do not scale from this drawing. Check all dimensions on site before commencing work.

6 BELSIZE ROAD  
SWISS COTTAGE, NW6 4RD

PROPOSED SIDE ELEVATION

Scale:	1:100 @ A3
Date:	28/01/24
Revision:	B