

 


EXISTING GROUND FLOOR PLAN

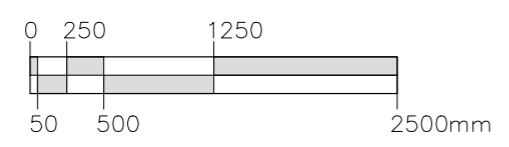


These drawings have been produced for the purposes of Planning and Building regulations only. Do not scale from this drawing. Check all dimensions on site before commencing work.

<b>6 BELSIZE ROAD</b> SWISS COTTAGE, NW6 4RD	Scale: 1:50 @ A3
	Date: 21/01/24
<b>EXISTING GROUND FLOOR PLAN</b>	Revision: 1st

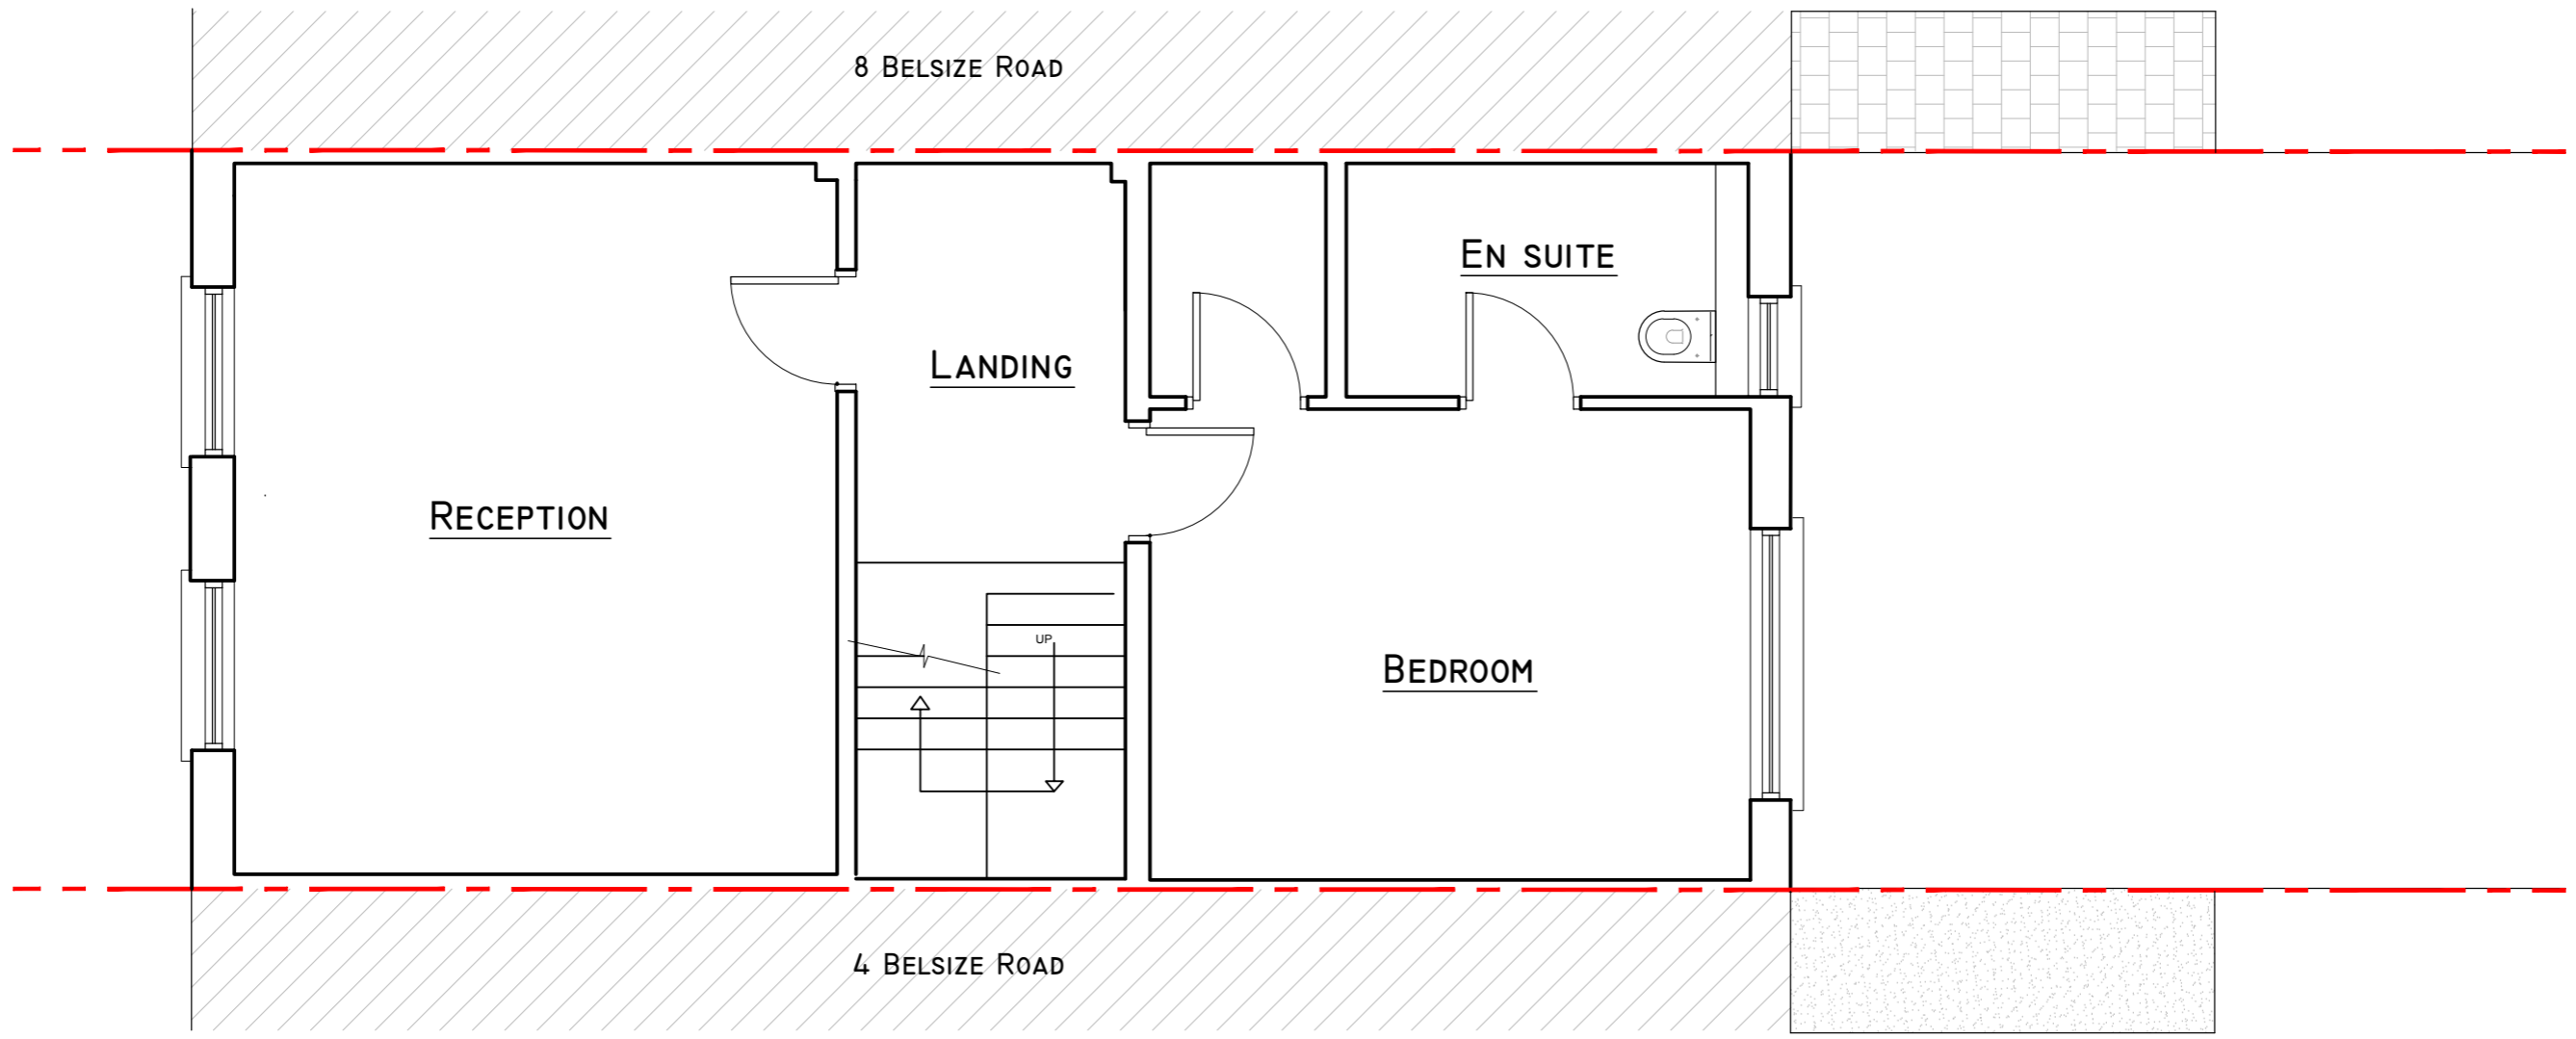


EXISTING FIRST FLOOR PLAN

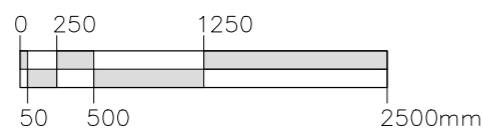


These drawings have been produced for the purposes of Planning and Building regulations only. Do not scale from this drawing. Check all dimensions on site before commencing work.

<b>6 BELSIZE ROAD</b> SWISS COTTAGE, NW6 4RD	Scale: 1:50 @ A3
	Date: 21/01/24
<b>EXISTING FIRST FLOOR PLAN</b>	Revision: 1st

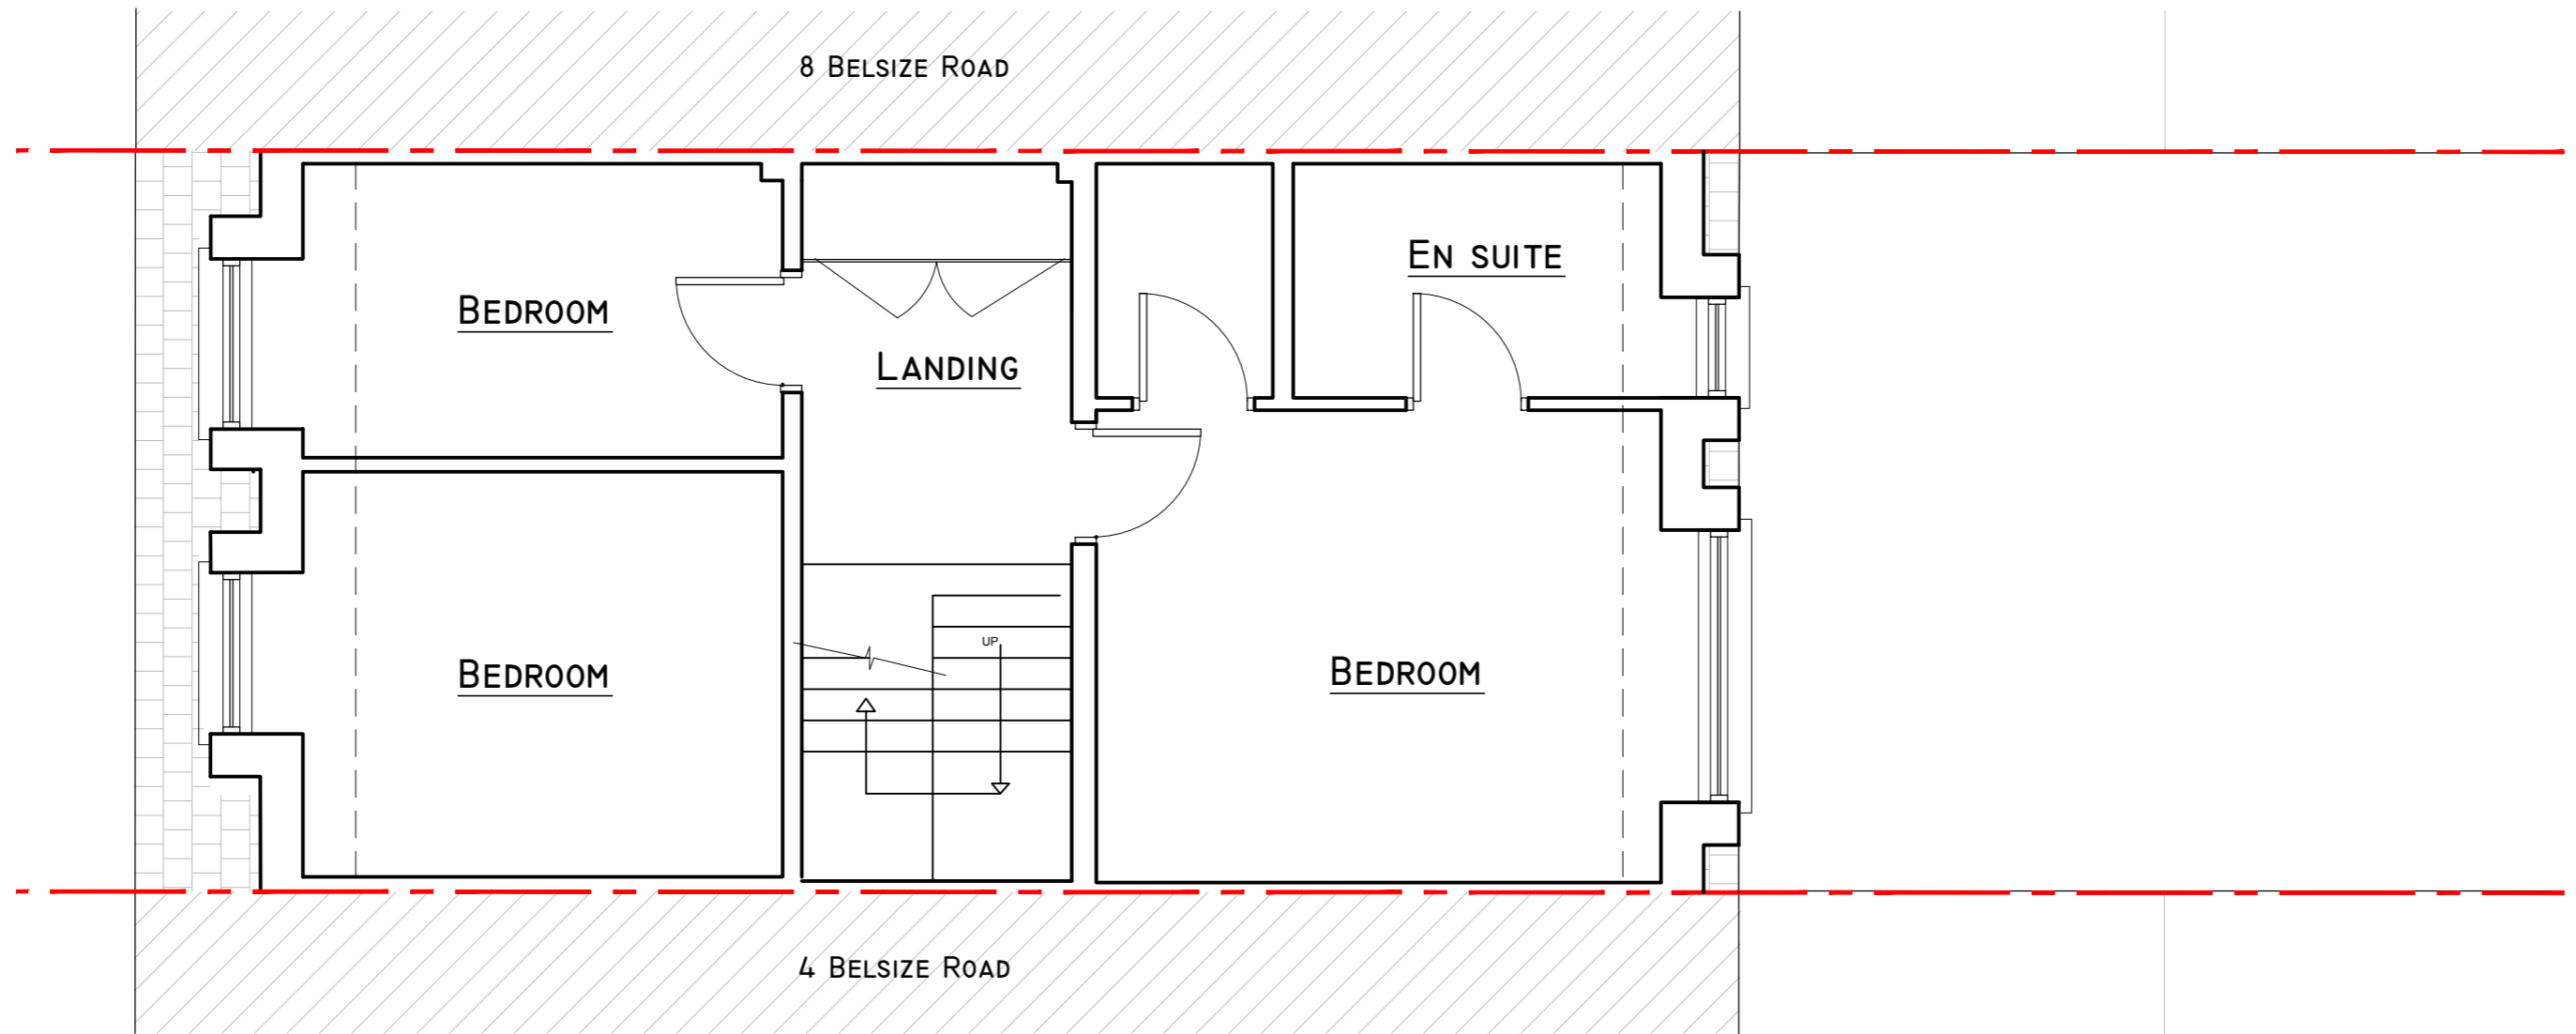

EXISTING SECOND FLOOR PLAN

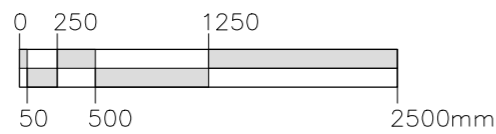


These drawings have been produced for the purposes of Planning and Building regulations only. Do not scale from this drawing. Check all dimensions on site before commencing work.

6 BELSIZE ROAD  
SWISS COTTAGE, NW6 4RD

EXISTING SECOND FLOOR PLAN


Scale:	1:50 @ A3
Date:	27/01/24
Revision:	B

8 BELSIZE ROAD

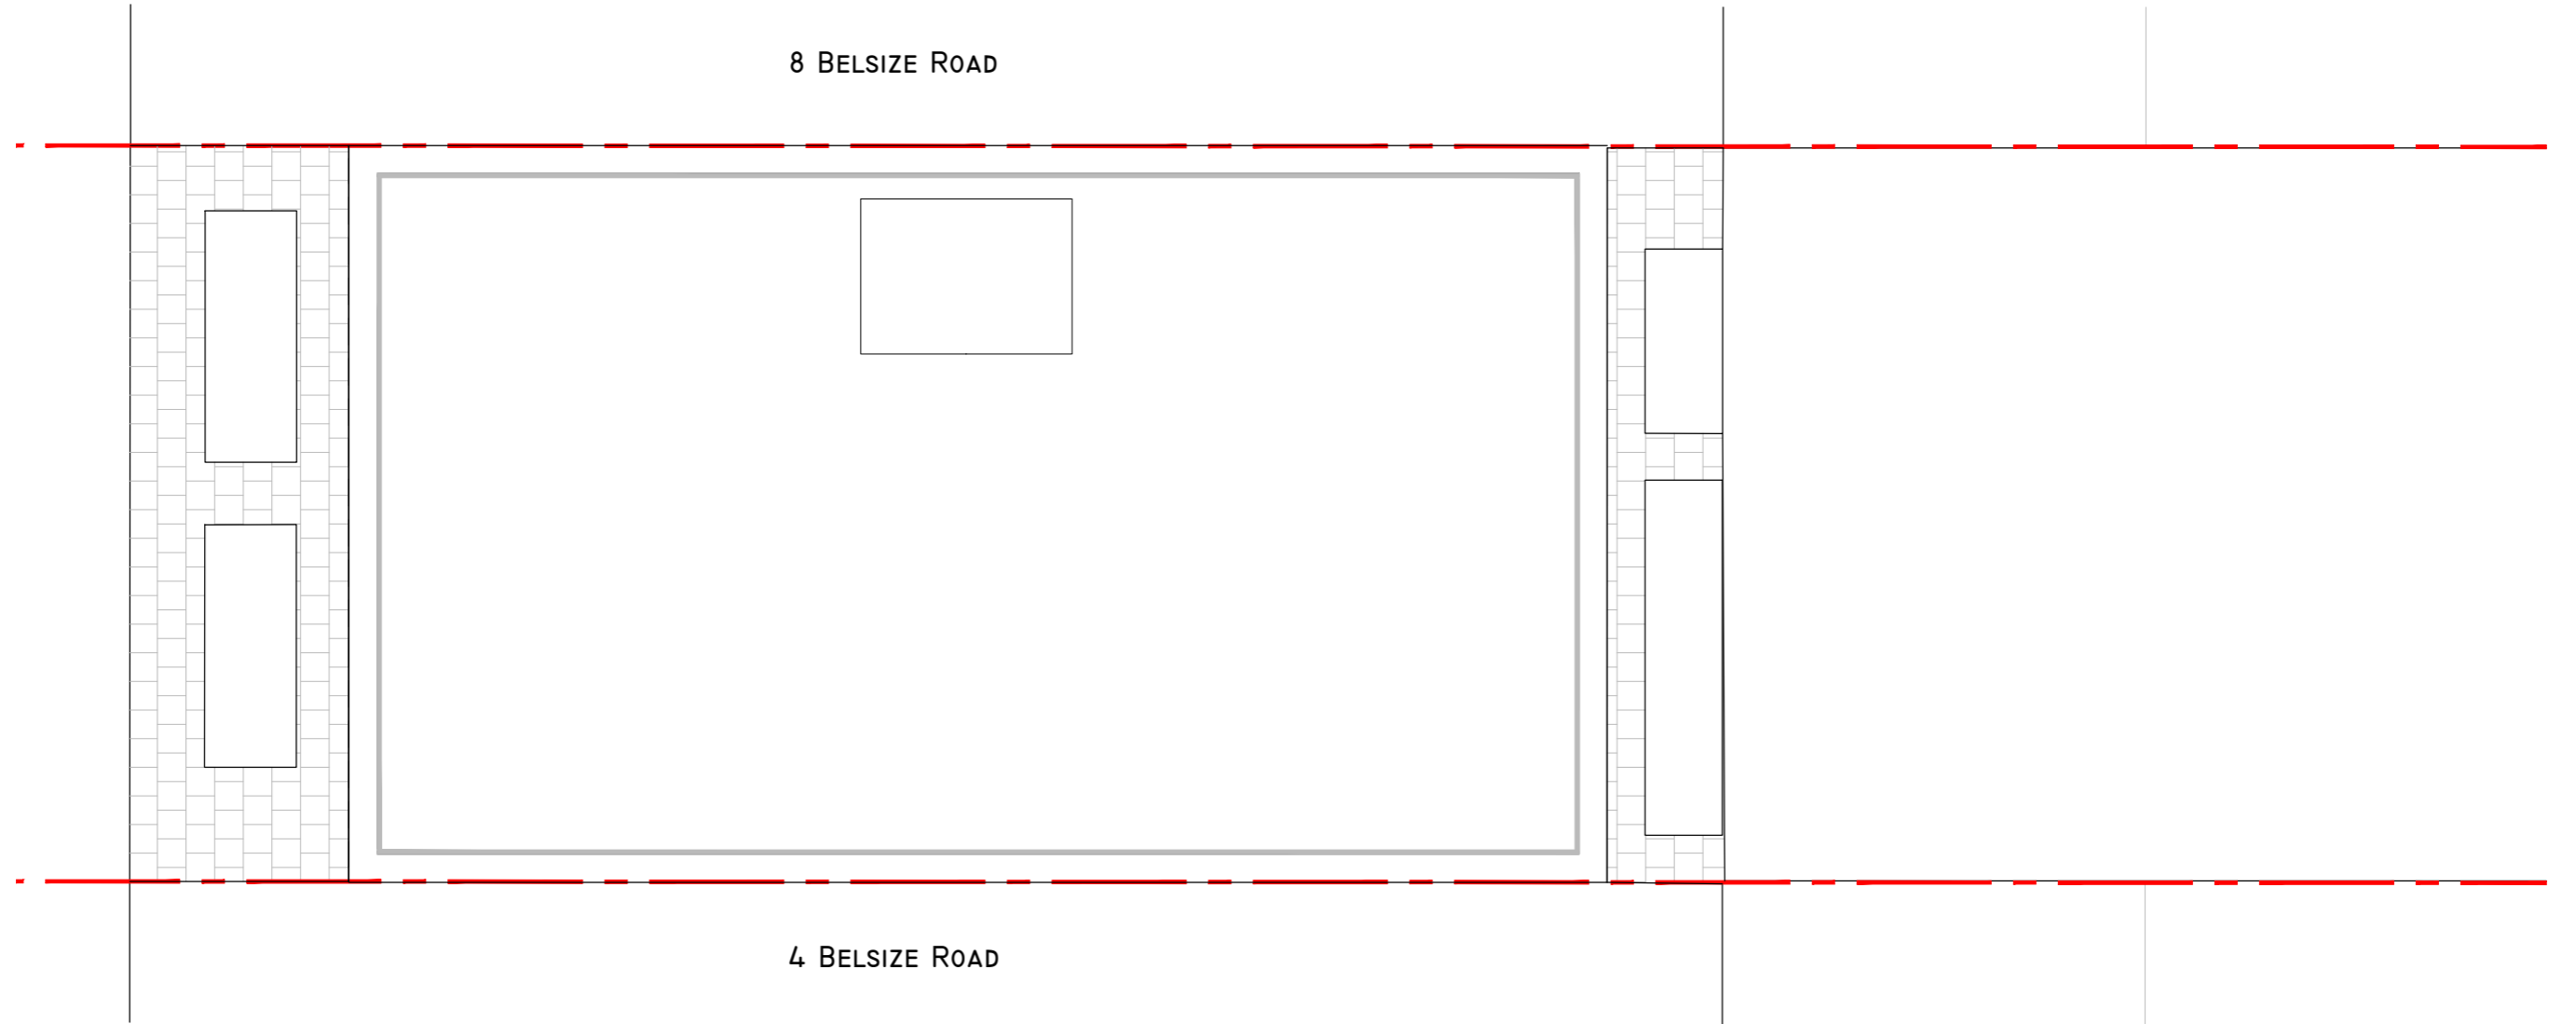

4 BELSIZE ROAD

EXISTING ROOF PLAN

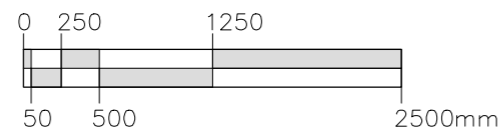

These drawings have been produced for the purposes of Planning and Building regulations only. Do not scale from this drawing. Check all dimensions on site before commencing work.

6 BELSIZE ROAD  
SWISS COTTAGE, NW6 4RD

EXISTING ROOF PLAN

Scale:  
1:50 @ A3

Date:  
27/01/24

Revision:  
B




No. 8 No. 6 No. 4

EXISTING FRONT ELEVATION



No. 4 No. 6 No. 8

EXISTING REAR ELEVATION

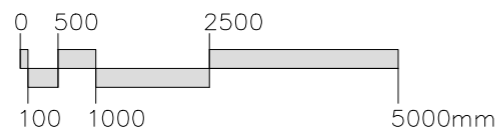

These drawings have been produced for the purposes of Planning and Building regulations only. Do not scale from this drawing. Check all dimensions on site before commencing work.


6 BELSIZE ROAD  
SWISS COTTAGE, NW6 4RD

EXISTING ELEVATIONS


Scale: 1:100 @ A3

Date: 27/01/24

Revision: B

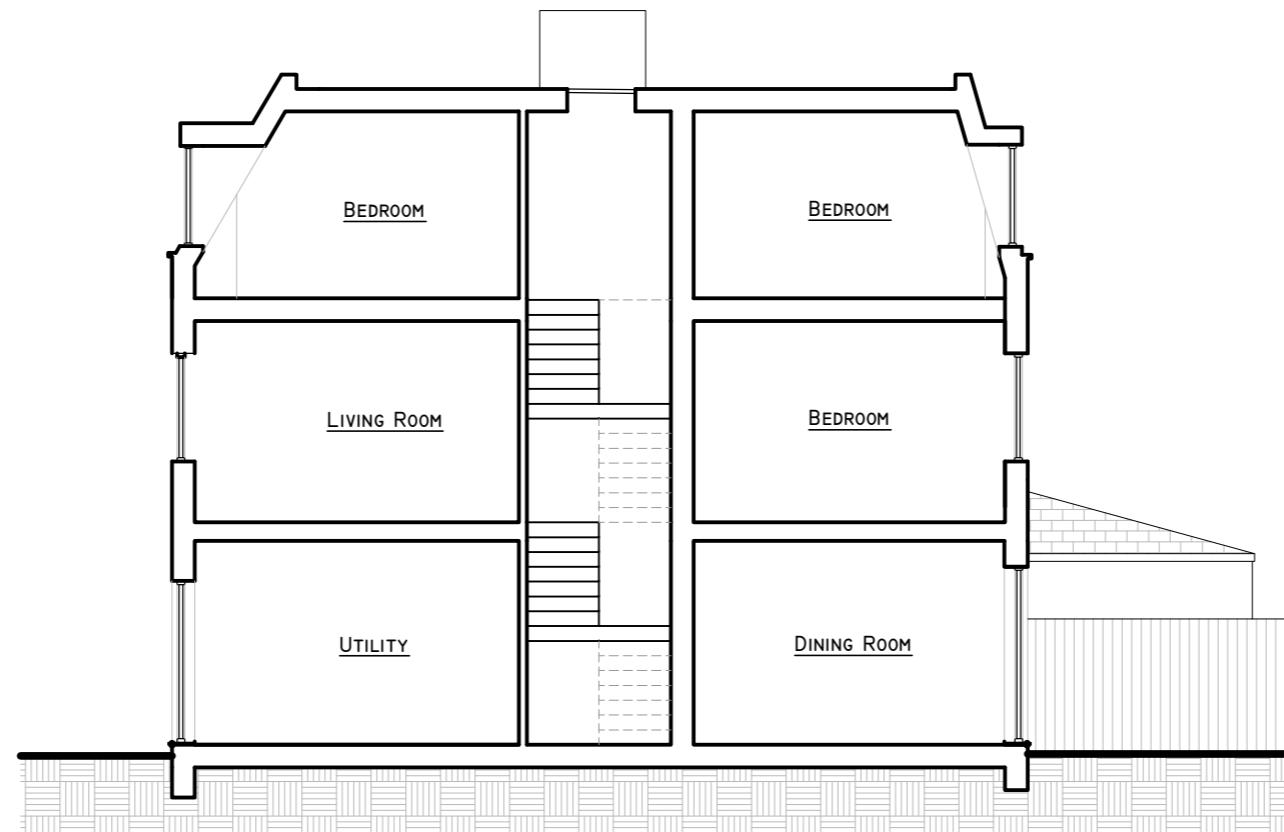

EXISTING SECTION

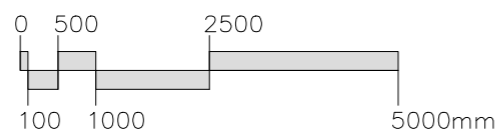

These drawings have been produced for the purposes of Planning and Building regulations only. Do not scale from this drawing. Check all dimensions on site before commencing work.