
 


Site Plan

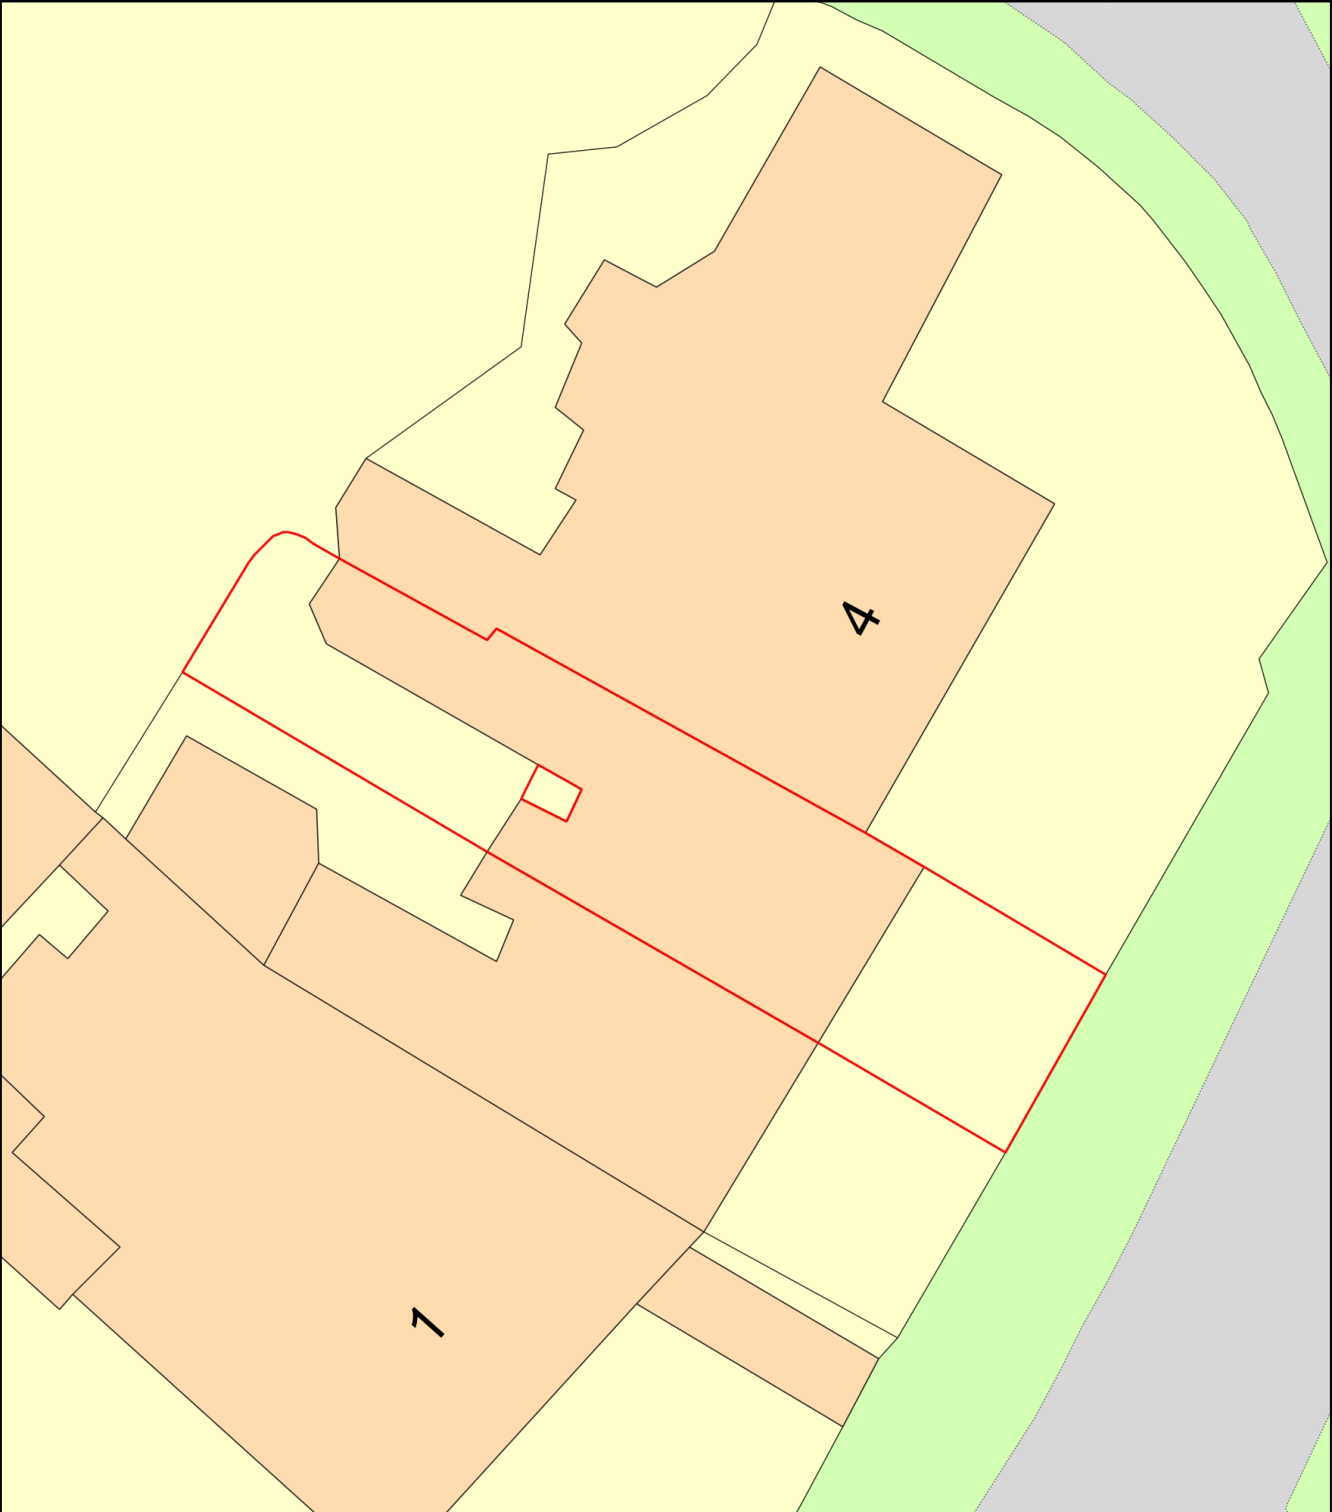

Plan Produced for: Aimery de Malet Roquefort

Date Produced: 13 Feb 2024

Plan Reference Number: TQRQM24044194504472

Scale: 1:200 @ A4