

LOCATION PLAN



Notes

Revisions

MATHESON WHITELEY
studio@mathesonwhiteley.com


Project
38 Roderick Road, NW3

Format ISO A3	Date Nov 2023
------------------	------------------


Status PLANNING	Scale 1:1250
--------------------	-----------------

Name
Location Plan



Drawing Number 132 - 001	Revision
-----------------------------	----------

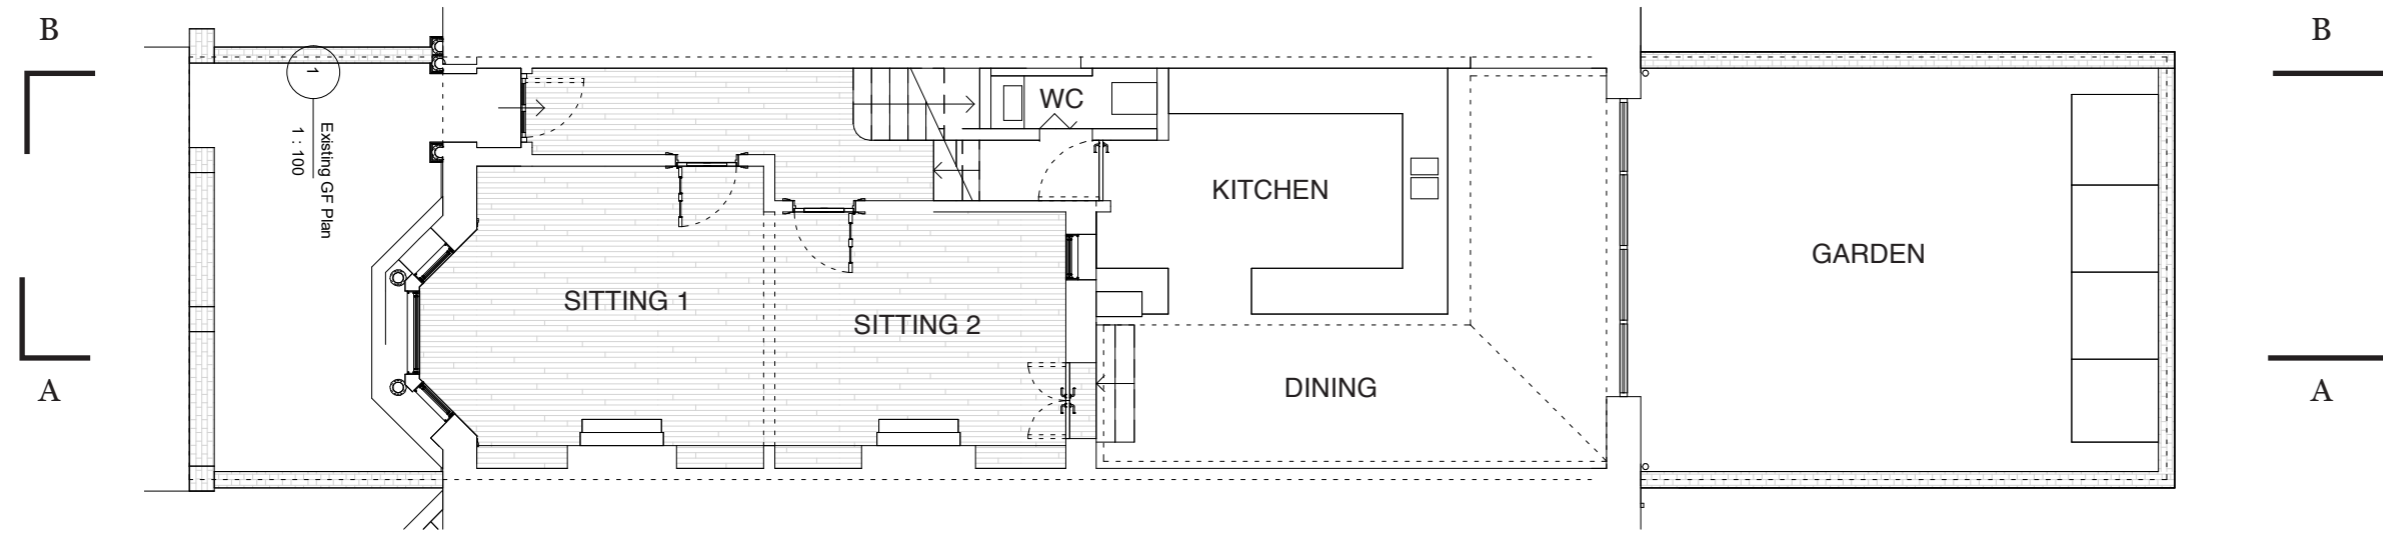

GROUND FLOOR PLAN - EXISTING

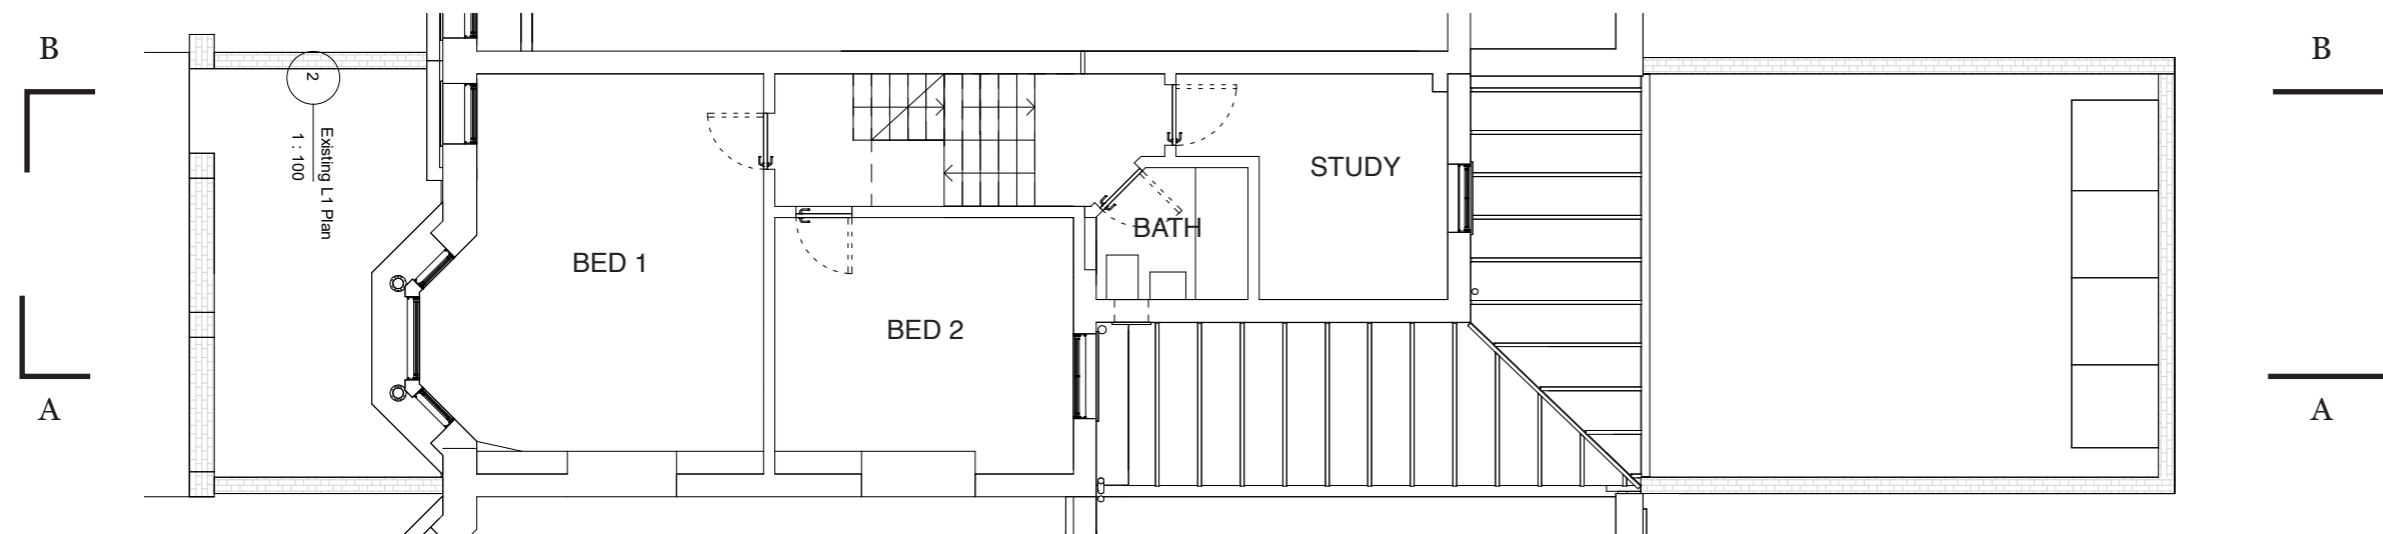

FIRST FLOOR PLAN - EXISTING

  

Notes

Revisions

MATHESON WHITELEY
studio@mathesonwhiteley.com


Project
38 Roderick Road, NW3

Format
ISO A3 Date
Nov 2023


Status
PLANNING Scale
1 : 100

Name
Grd and First Floor
Existing



Drawing Number
132 - 100 Revision

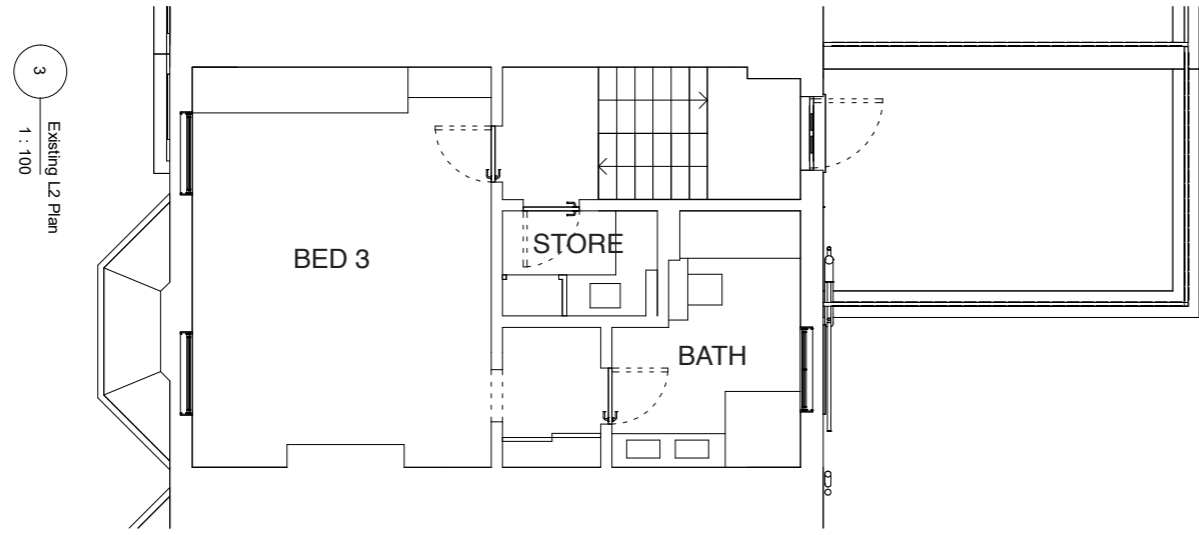

SECOND FLOOR PLAN - EXISTING

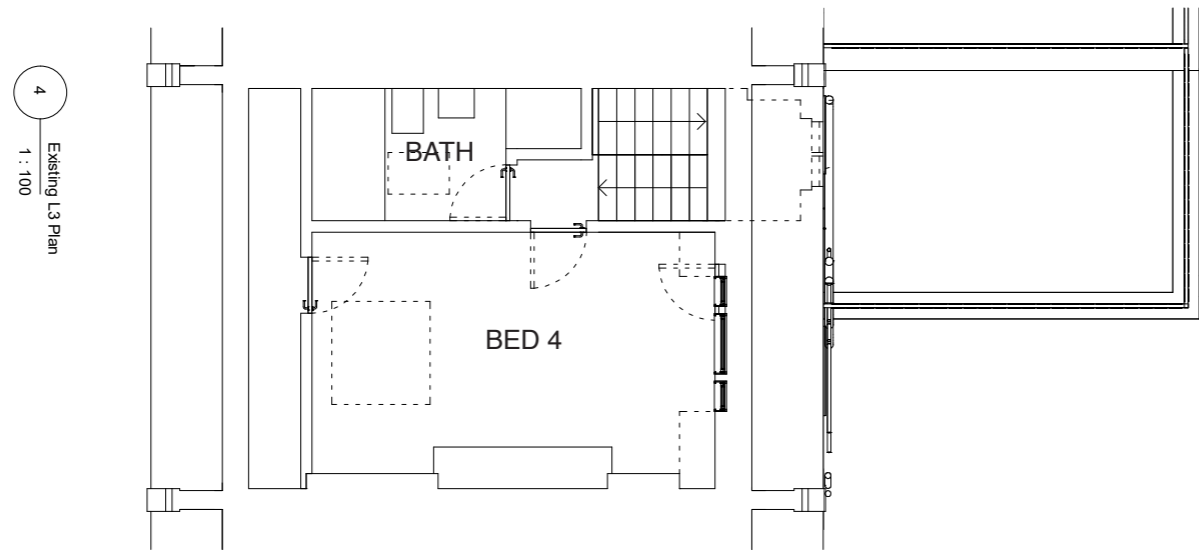

THIRD FLOOR PLAN - EXISTING

  

Notes

Revisions

MATHESON WHITELEY
studio@mathesonwhiteley.com


Project
38 Roderick Road, NW3

Format ISO A3	Date Nov 2023
------------------	------------------


Status PLANNING	Scale 1:100
--------------------	----------------

Name
Second and Third Floor
Existing


Drawing Number 132 - 101	Revision
-----------------------------	----------

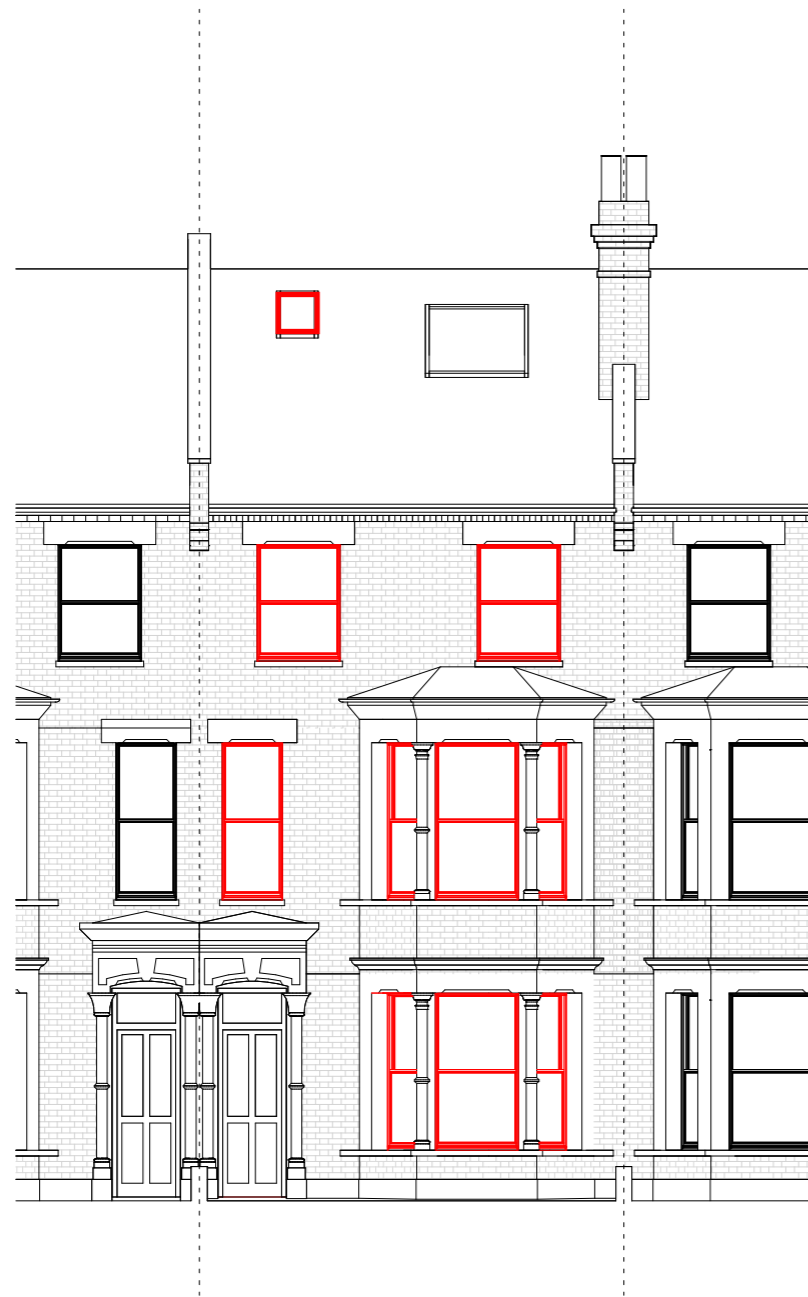

FRONT ELEVATION - EXISTING

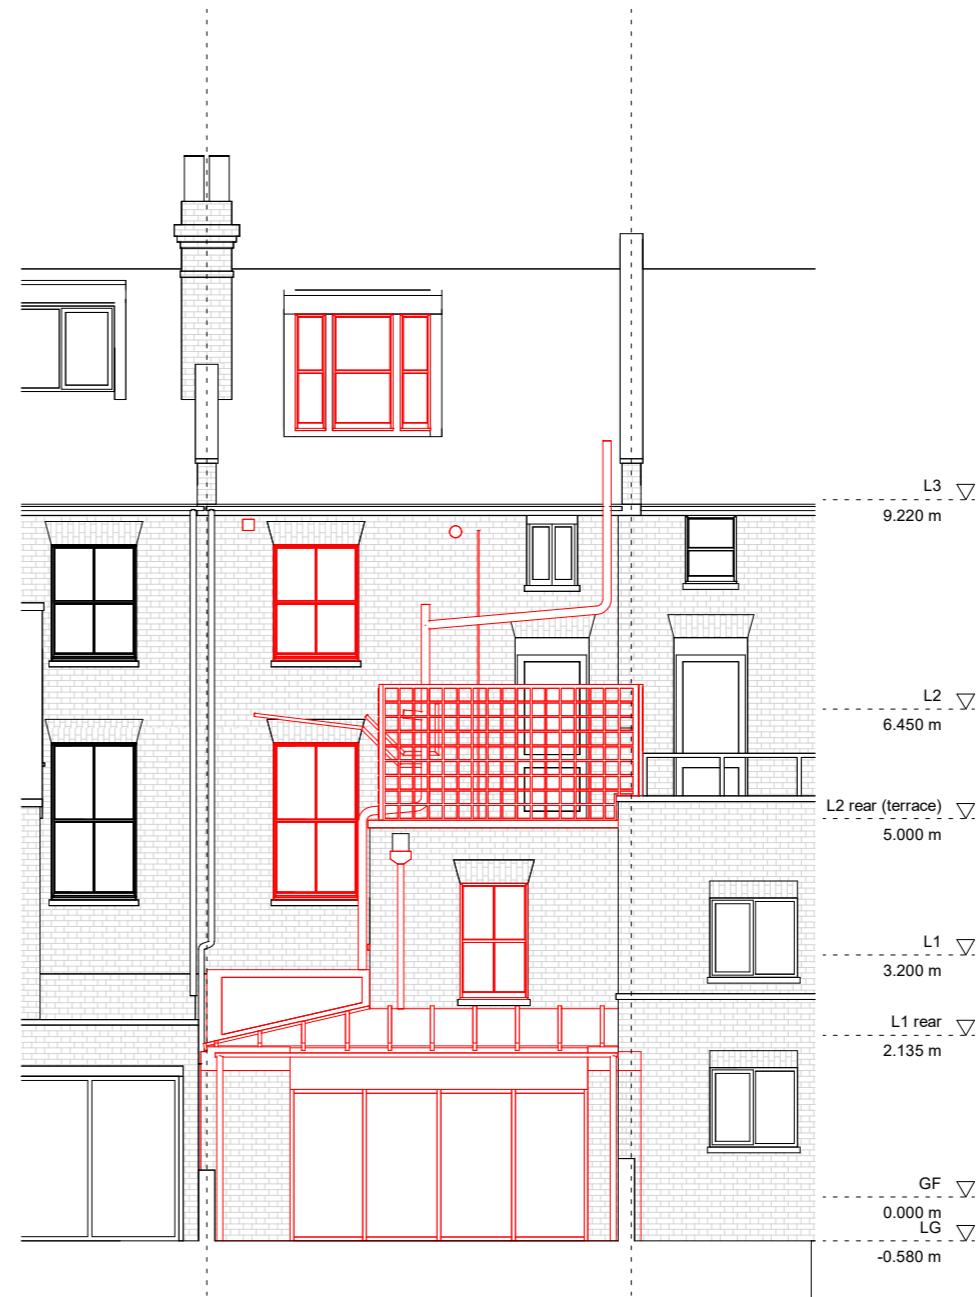

REAR ELEVATION - EXISTING

 

Indicates elements to be removed

Notes

Revisions

MATHESON WHITELEY
studio@mathesonwhiteley.com


Project
38 Roderick Road, NW3

Format
ISO A3 Date
11/16/23


Status
PLANNING Scale
1 : 100

Name
**Elevations
Existing**

Drawing Number
132 - 200 Revision

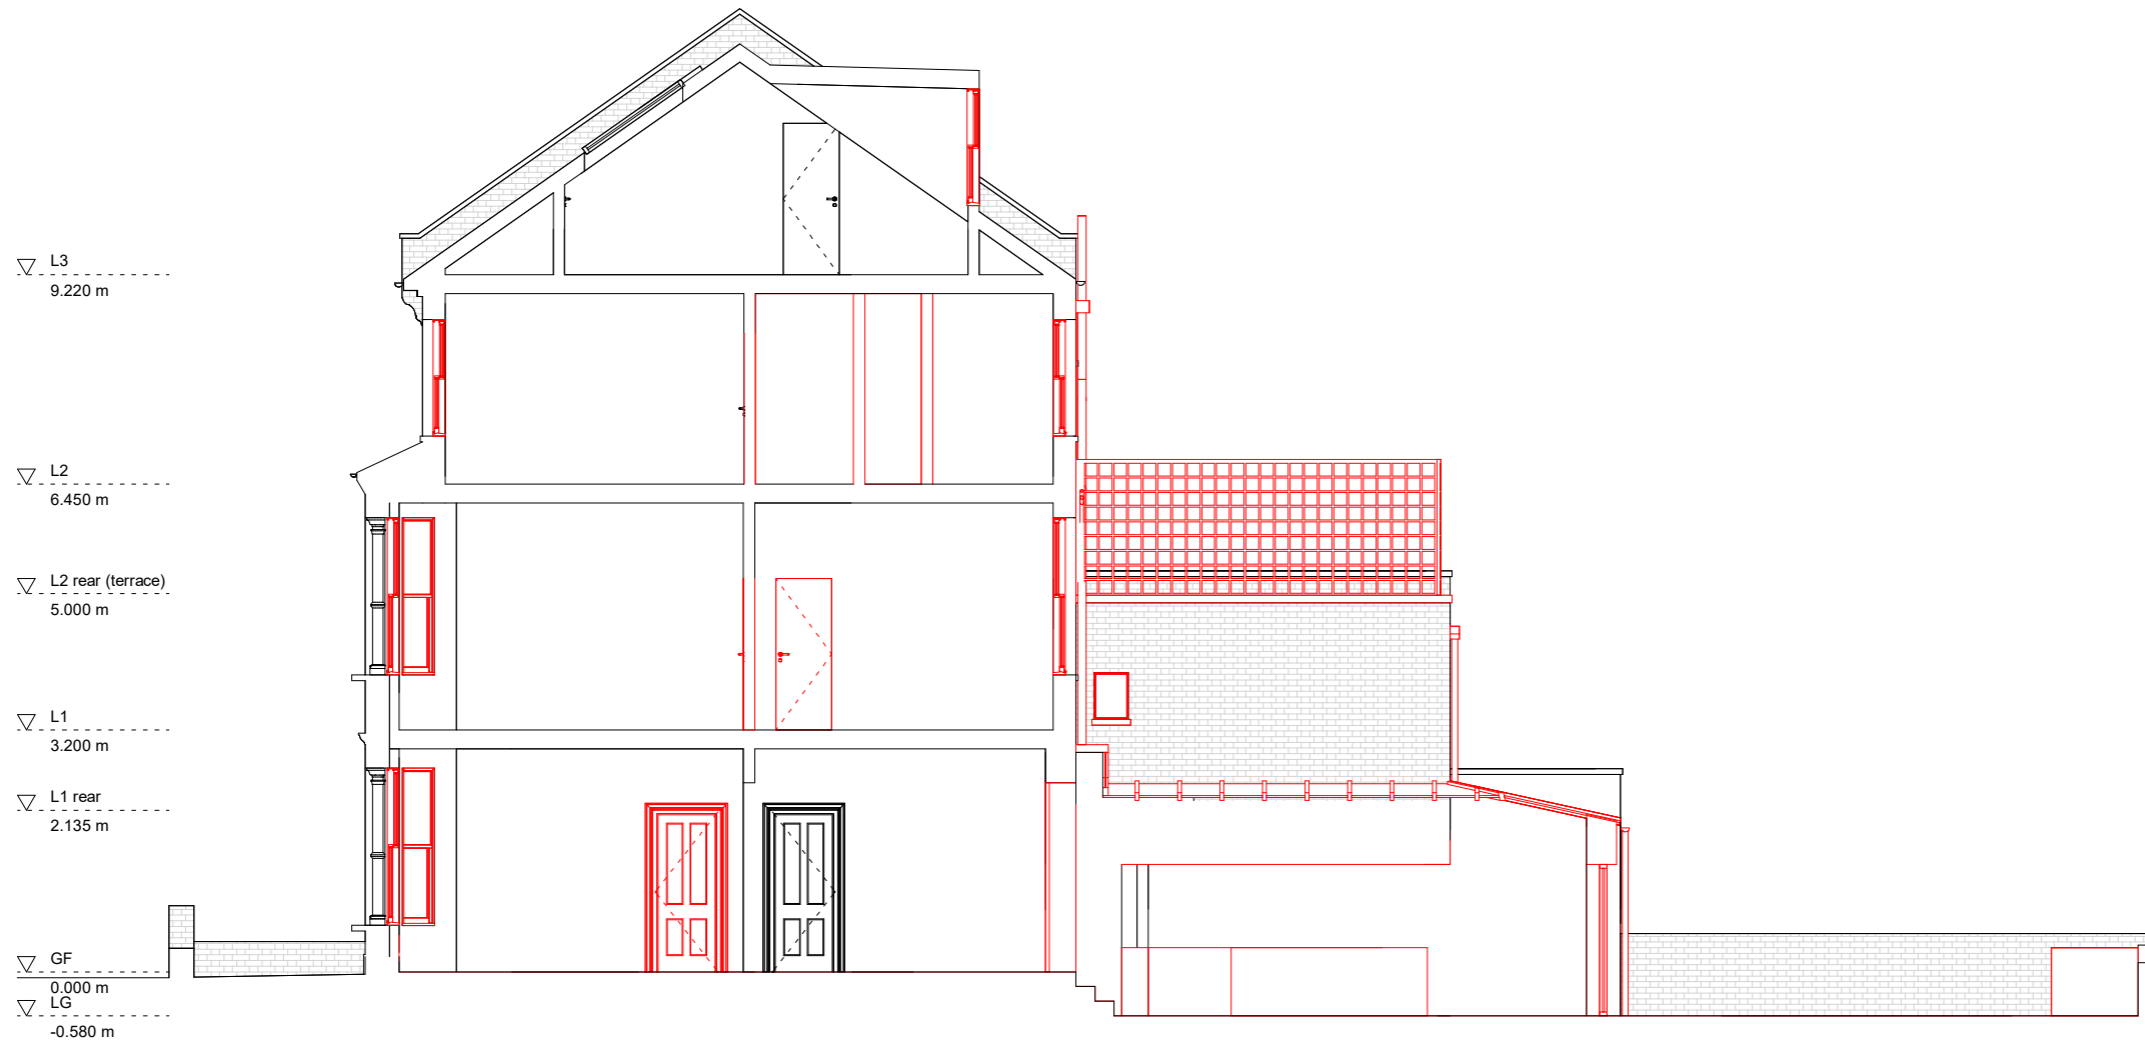

SECTION AA - EXISTING

 

Indicates elements to be removed

Notes

Revisions

MATHESON WHITELEY
studio@mathesonwhiteley.com

Project
38 Roderick Road, NW3

Format ISO A3	Date 11/16/23
------------------	------------------


Status PLANNING	Scale 1 : 100
--------------------	------------------

Name
Section AA
Existing

Drawing Number .132 - 201	Revision
------------------------------	----------



SECTION BB - EXISTING

 

Indicates elements to be removed

Notes

Revisions

MATHESON WHITELEY
studio@mathesonwhiteley.com


Project
38 Roderick Road, NW3

Format ISO A3	Date 11/16/23
------------------	------------------


Status PLANNING	Scale 1 : 100
--------------------	------------------

Name
**Section BB
Existing**

Drawing Number .132 - 202	Revision
------------------------------	----------

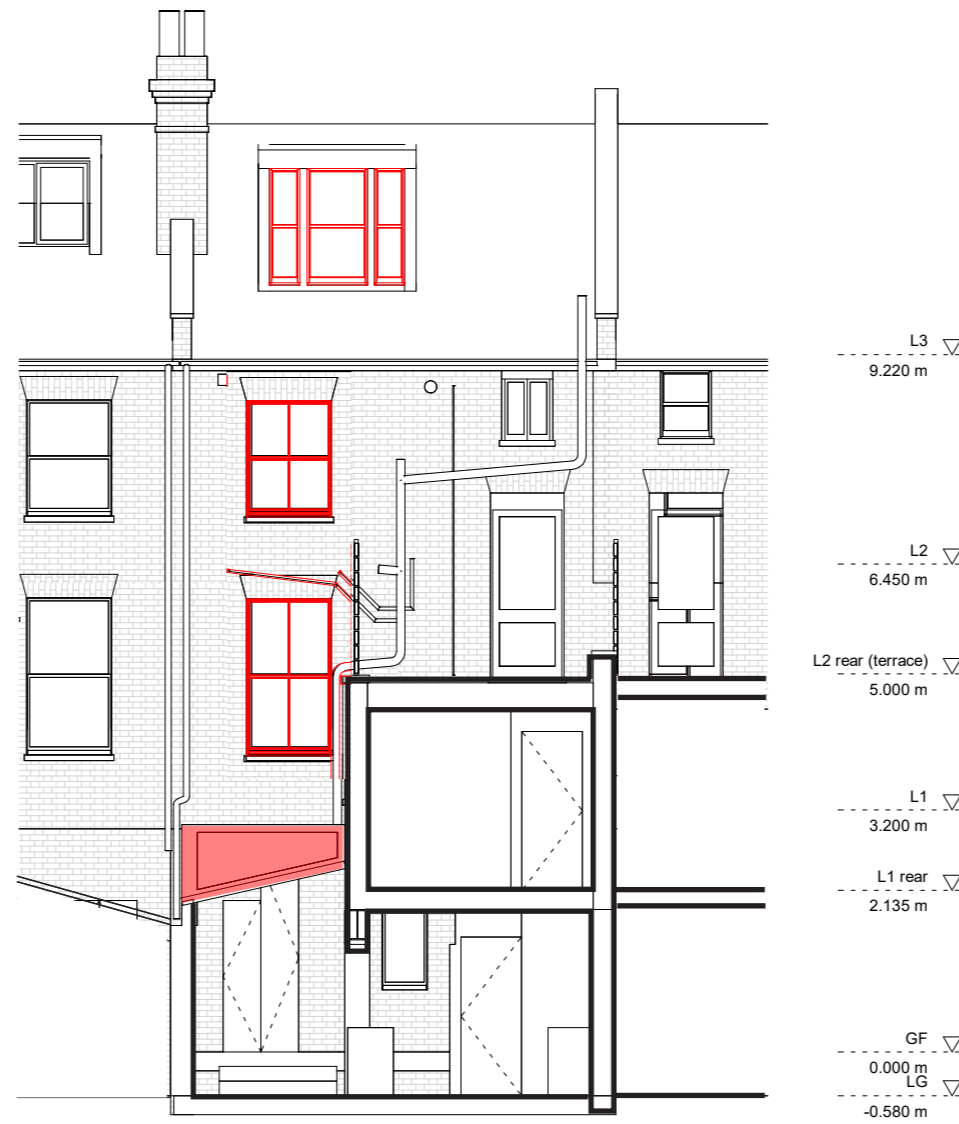

SECTION CC - EXISTING

 

Indicates elements to be removed

Notes

Revisions

MATHESON WHITELEY
studio@mathesonwhiteley.com

Project
38 Roderick Road, NW3

Format ISO A3	Date 11/16/23
------------------	------------------

Status PLANNING	Scale 1 : 100
--------------------	------------------

Name
Section CC
Existing

Drawing Number .132 - 203	Revision
------------------------------	----------