

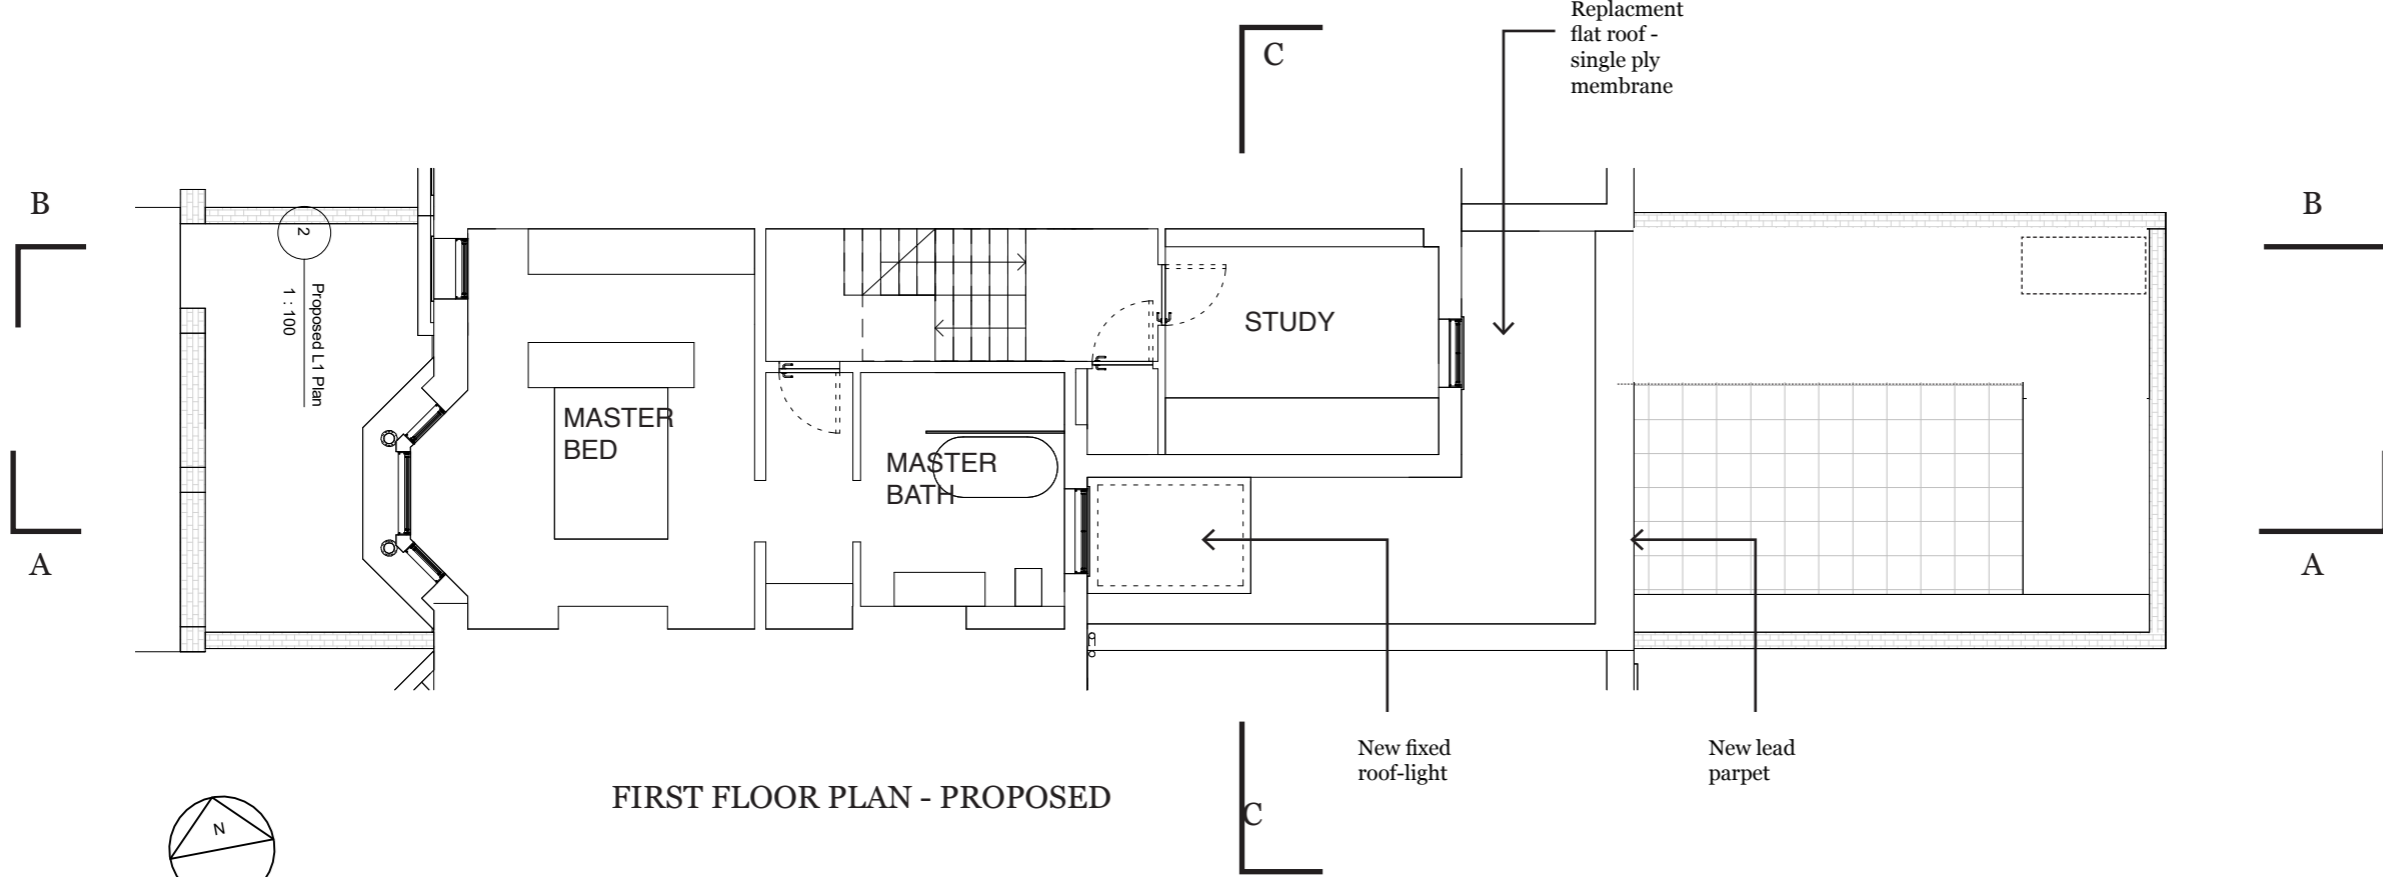


GROUND FLOOR PLAN - PROPOSED

 


FIRST FLOOR PLAN - PROPOSED

 


Notes	
Revisions	
MATHESON WHITELEY studio@mathesonwhiteley.com	
Project 38 Roderick Road, NW3	
Format ISO A3	Date Nov 2023
Status PLANNING	Scale 1 : 100
Name Ground and First Floor Proposed	
Drawing Number 132 - 110	Revision

3
Proposed L2 Plan
1 : 100


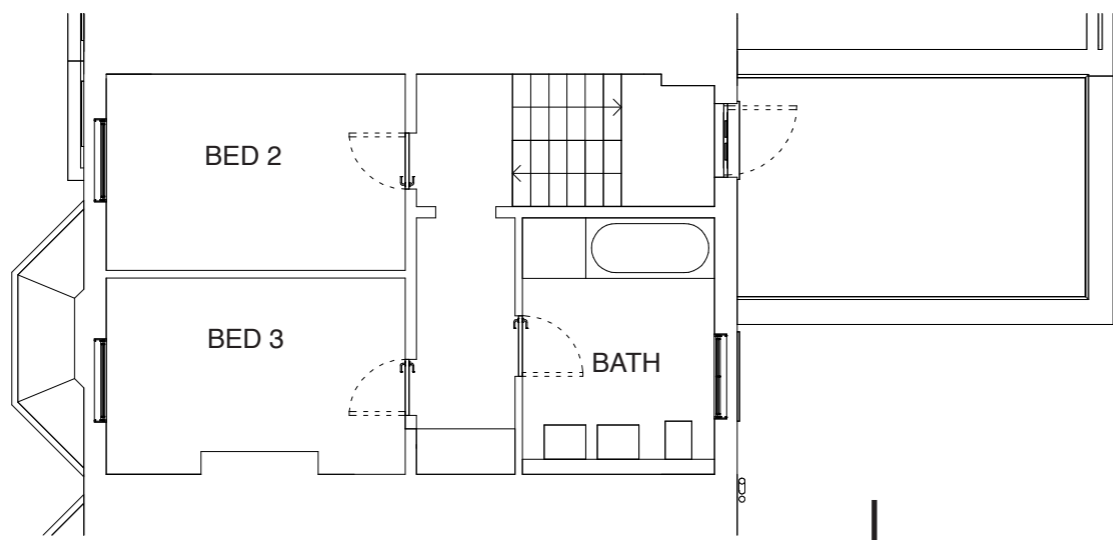


SECOND FLOOR PLAN - PROPOSED

4
Existing L3 Plan
1 : 100

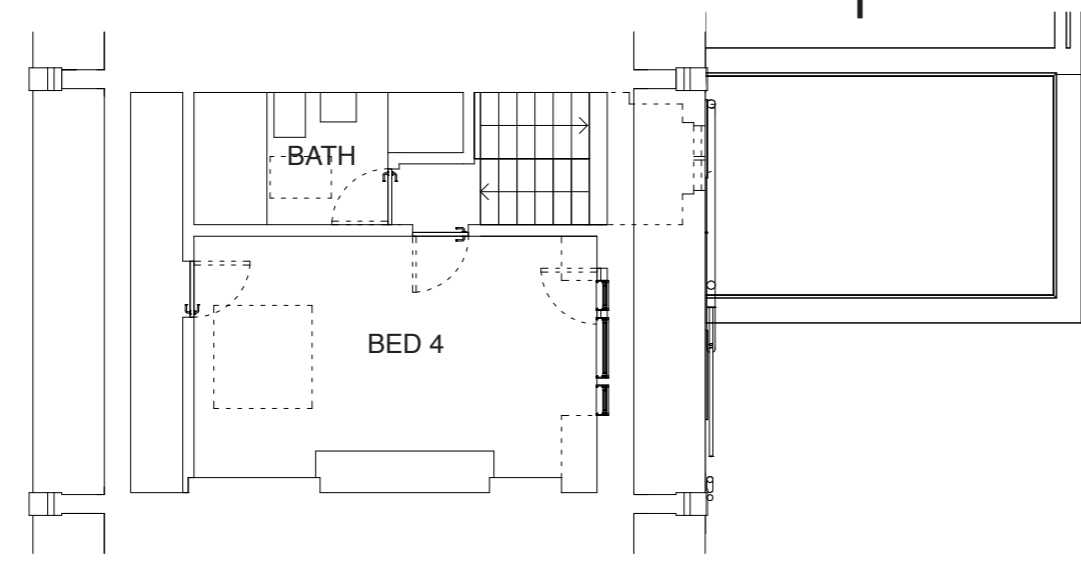

THIRD FLOOR PLAN - PROPOSED

  


Notes	
Revisions	
MATHESON WHITELEY studio@mathesonwhiteley.com	
Project 38 Roderick Road, NW3	
Format ISO A3	Date Nov 2023
Status PLANNING	Scale 1 : 100
Name Second and Third Floor Proposed	
Drawing Number 132 - 111	Revision

New like for like rooflight

New like for like double glazed windows



FRONT ELEVATION - PROPOSED

 

New like for like double glazed windows

New lead parapet

New aluminium framed rear doors



REAR ELEVATION - PROPOSED

Notes

Revisions

MATHESON WHITELEY
studio@mathesonwhiteley.com

Project
38 Roderick Road, NW3

Format
ISO A3

Date
11/16/23

Status
PLANNING

Scale
1 : 100


Name
Elevations
Proposed

Drawing Number
132 - 210


Revision




SECTION AA - PROPOSED

 

Notes	
Revisions	
MATHESON WHITELEY studio@mathesonwhiteley.com	
Project 38 Roderick Road, NW3	
Format ISO A3	Date 11/16/23
Status PLANNING	Scale 1 : 100
Name Section AA Proposed	
Drawing Number .132 - 211	Revision

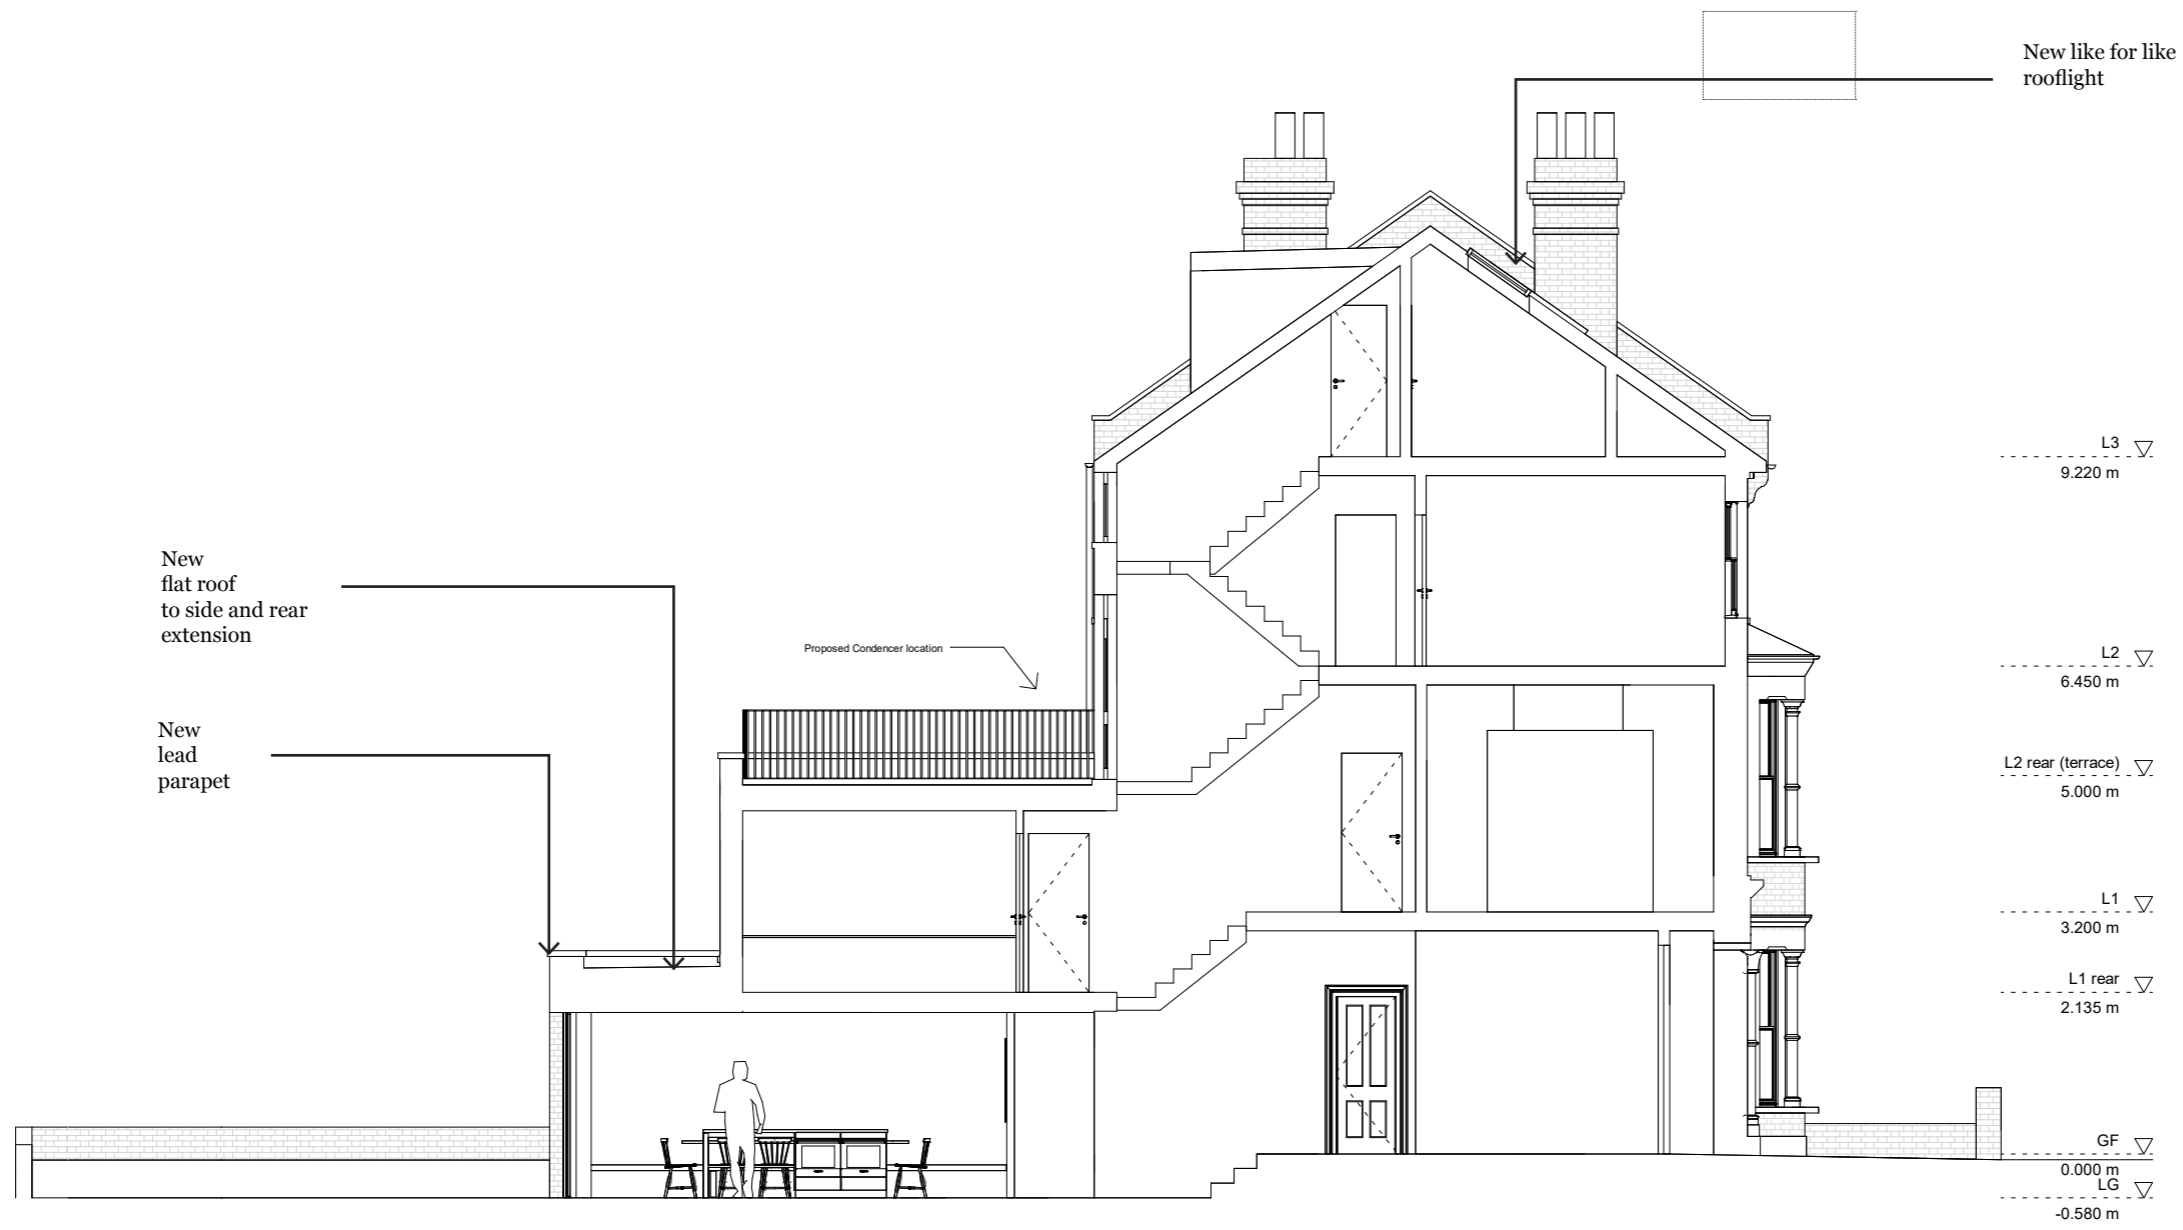


SECTION BB - PROPOSED

 

Notes	
Revisions	
MATHESON WHITELEY studio@mathesonwhiteley.com	
Project 38 Roderick Road, NW3	
Format ISO A3	Date 11/16/23
Status PLANNING	Scale 1 : 100
Name Section BB Proposed	
Drawing Number .132 - 212	Revision



SECTION CC - PROPOSED

 

Notes

Revisions

MATHESON WHITELEY
studio@mathesonwhiteley.com

Project
38 Roderick Road, NW3

Format ISO A3	Date 11/16/23
------------------	------------------

Status PLANNING	Scale 1 : 100
--------------------	------------------

Name
**Section CC
Proposed**

Drawing Number .132 - 213	Revision
------------------------------	----------