


ROOF PLAN

No. 176-188 West End Lane

No. 1 Lyminster Road

No. 3

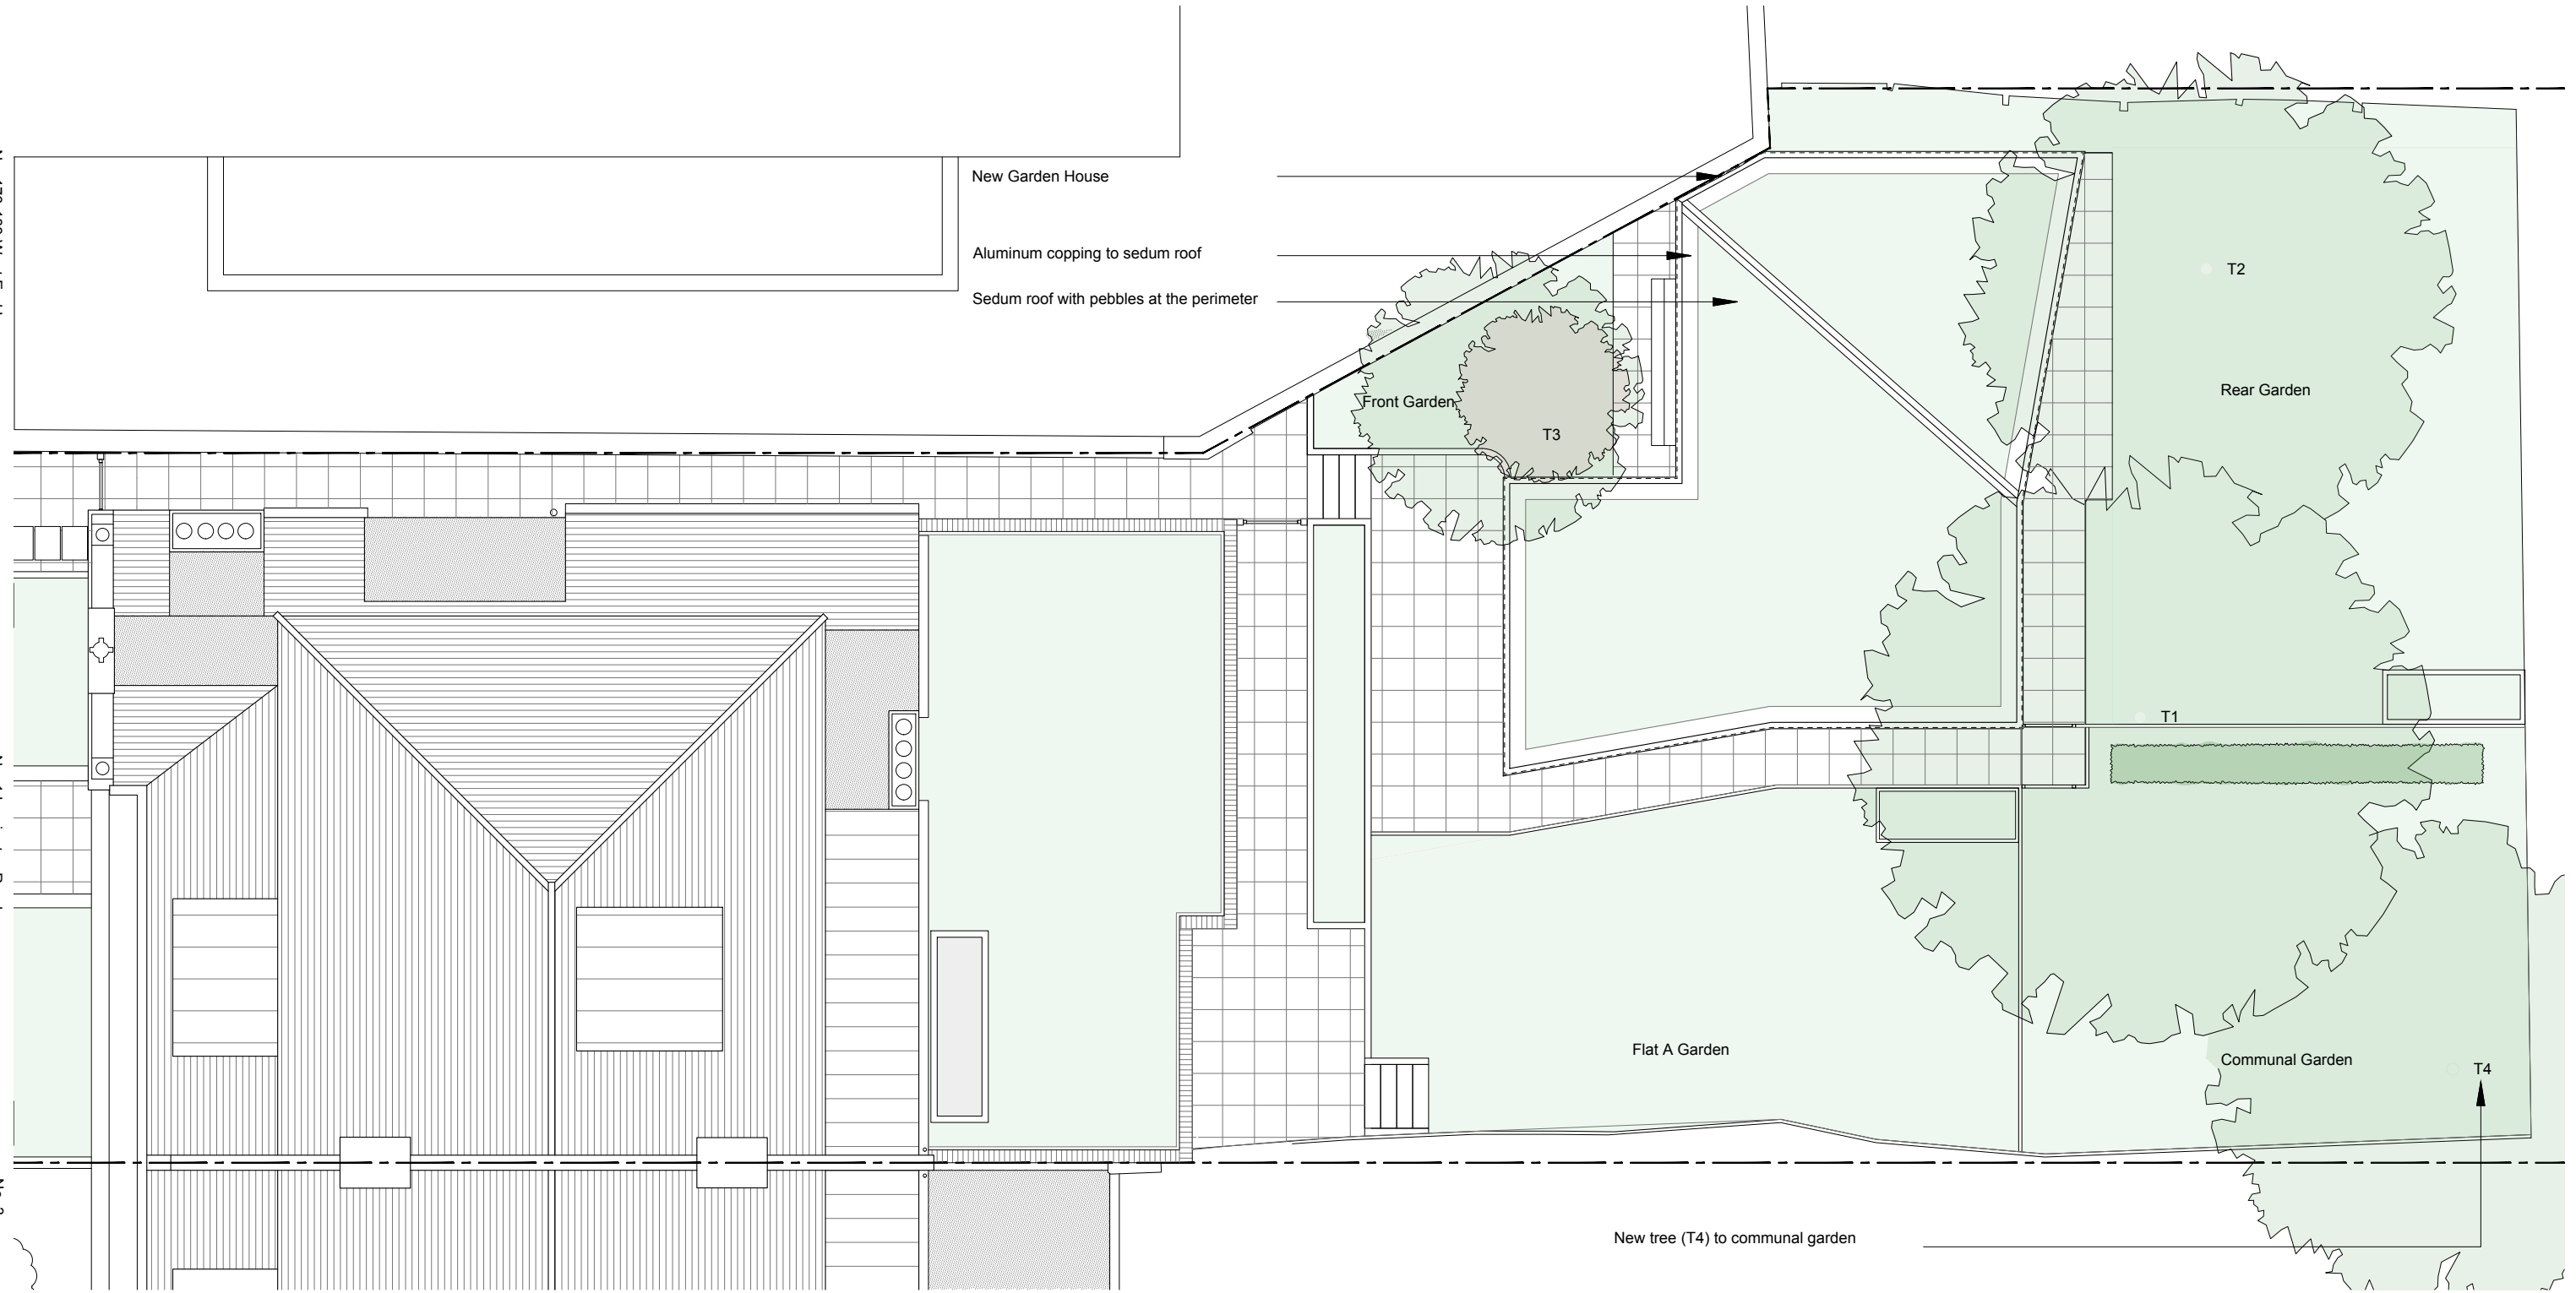

NOTES

DO NOT SCALE FROM THIS DRAWING EXCEPT FOR THE PURPOSES OF PLANNING AND BUILDING REGULATIONS ALL DIMENSIONS TO BE CHECKED ON SITE.

PROJECT TITLE

1 LYMINGTON ROAD

DRAWING TITLE

GARDEN HOUSE  
ROOF PLAN AS PROPOSED

DATE

12.12.2023

SCALE

1/100 @ A3

DRAWN

LC / RL

STATUS

INFORMATION

DRG No

2312\_PA\_110

REV:

AURAA  
STUDIO

www.auraa.studio 1A Chalk Farm Parade  
info@auraa.studio London NW3 2BN