

All dimensions to be checked on site prior to commencement of any works, and/or preparation of any shop drawings.

Sizes of and dimensions to any structural or services elements are indicative only. See structural and service engineers drawings for actual sizes / dimensions.


This drawing to be read in conjunction with all other Architect's drawings, specifications and other Consultants' information.

All proprietary systems shown on this drawing are to be installed strictly in accordance with the Manufacturers/Suppliers recommended details.


Any discrepancies between information shown on this drawing and any other contract information or manufacturers/suppliers recommendations is to be brought to the attention of the Architect.

General Notes

Drawings not from construction
Dimensions are approximate
Do not scale

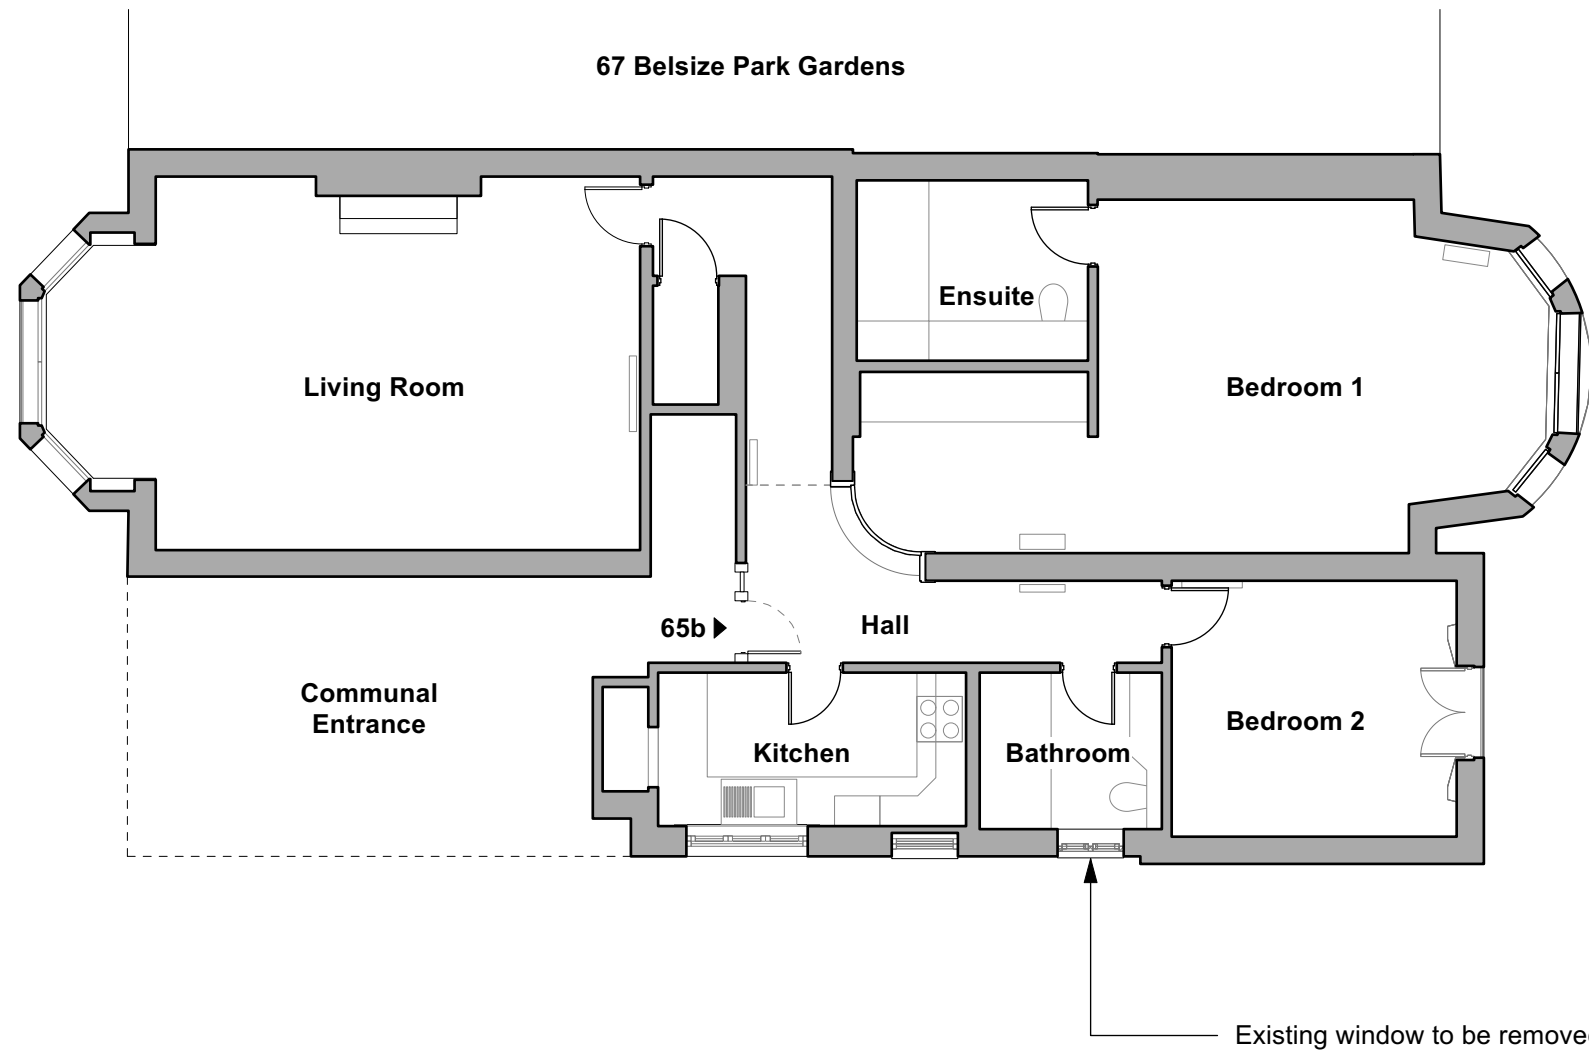

1 Existing Floor Plan
1:100

 

Revision	Date	Amendment
----------	------	-----------

**Sophie McManus
Architecture Ltd.**

Sophie McManus Architecture Ltd.
39 Fairfield Grove, Greenwich, London
SE7 8UA
T: 07723708753
E: sophie@sm-architecture.com

Client Ref

Project 65b Belsize Park Gardens	Job Ref. 049 BPK
-------------------------------------	---------------------

Title Existing Floor Plan	Rev.
------------------------------	------

Drwg. no. EX-100	Scale 1:50@A3	Drawn	Check
---------------------	------------------	-------	-------

Date
January 2024

Status
PLANNING

All dimensions to be checked on site prior to commencement of any works, and/or preparation of any shop drawings.

Sizes of and dimensions to any structural or services elements are indicative only. See structural and service engineers drawings for actual sizes / dimensions.


This drawing to be read in conjunction with all other Architect's drawings, specifications and other Consultants' information.

All proprietary systems shown on this drawing are to be installed strictly in accordance with the Manufacturers/Suppliers recommended details.

Any discrepancies between information shown on this drawing and any other contract information or manufacturers/suppliers recommendations is to be brought to the attention of the Architect.

General Notes

Drawings not from construction
Dimensions are approximate
Do not scale

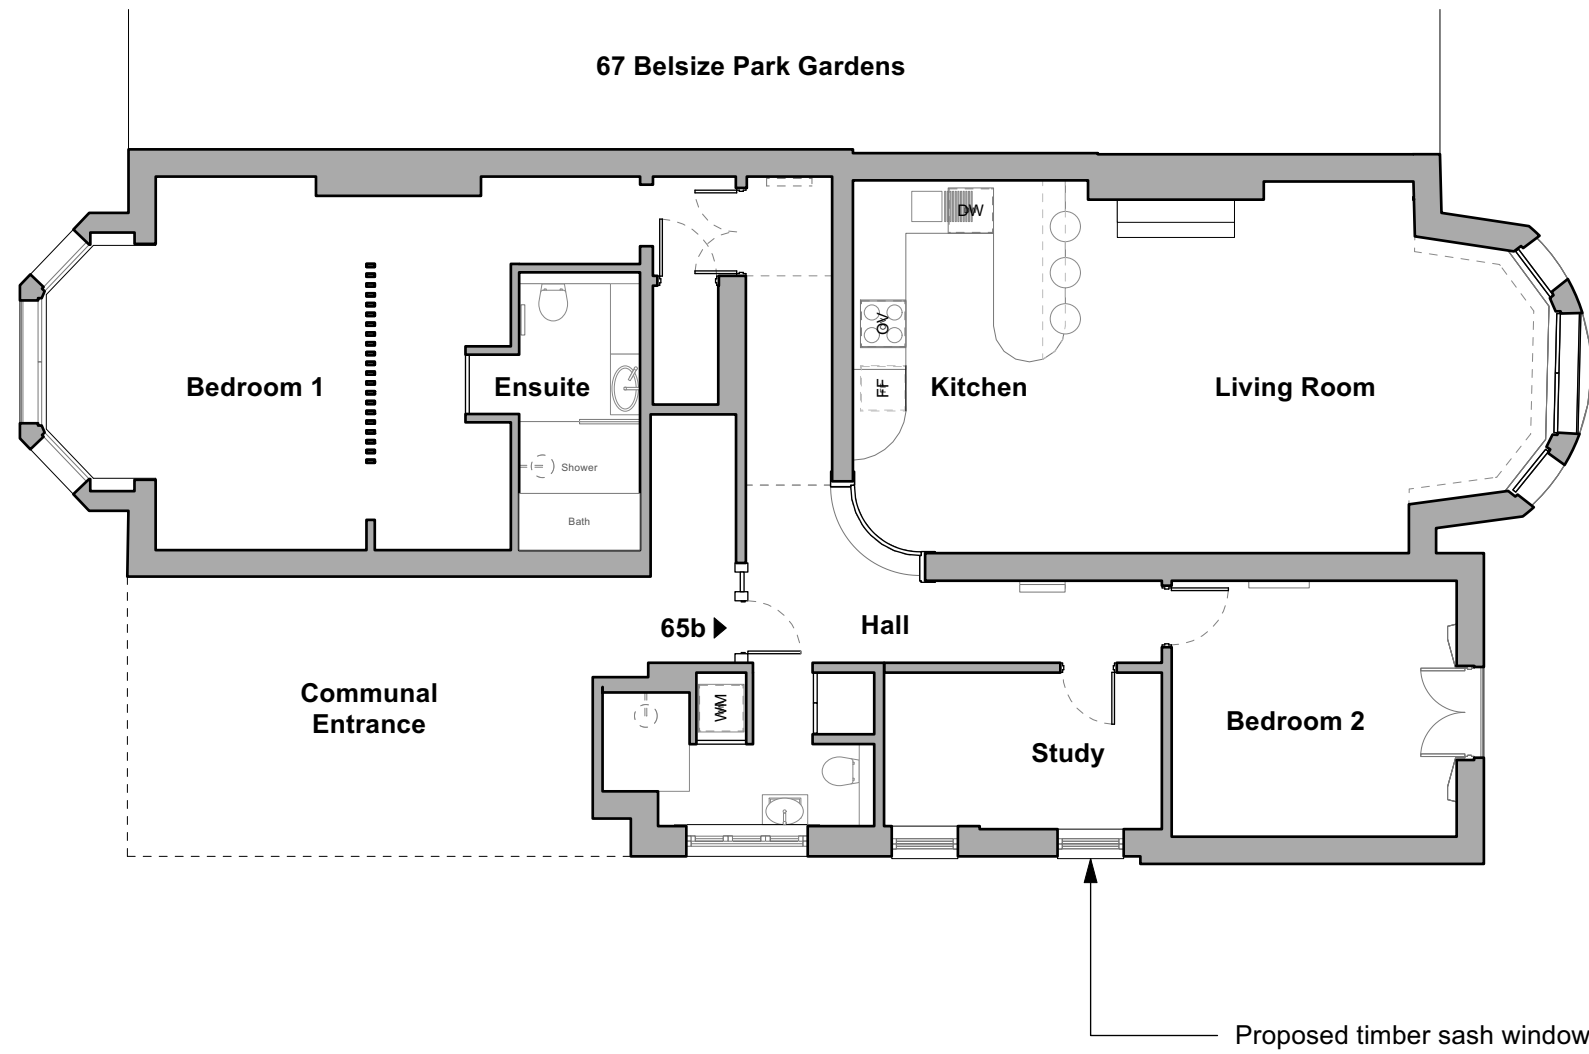

1 Proposed Floor Plan
1:100



Revision	Date	Amendment
----------	------	-----------

**Sophie McManus
Architecture Ltd.**

Sophie McManus Architecture Ltd.
39 Fairfield Grove, Greenwich, London
SE7 8UA
T: 07723708753
E: sophie@sm-architecture.com

Client Ref

Project 65b Belsize Park Gardens	Job Ref. 049 BPK
-------------------------------------	---------------------

Title
Proposed Floor Plan

Drwg. no. GA-100	Rev.
---------------------	------

Date January 2024	Scale 1:50@A3	Drawn	Check
----------------------	------------------	-------	-------

Status
PLANNING