


No.	Date	Description
	10/10/22	DESIGN DEVELOPMENT - ISSUED FOR APPROVAL
A	18/08/23	DESIGN DEVELOPMENT & CONSULTANTS COORDINATION
B	31/08/23	DESIGN DEVELOPMENT
C	24/01/24	AMENDMENTS TO WINDOWS

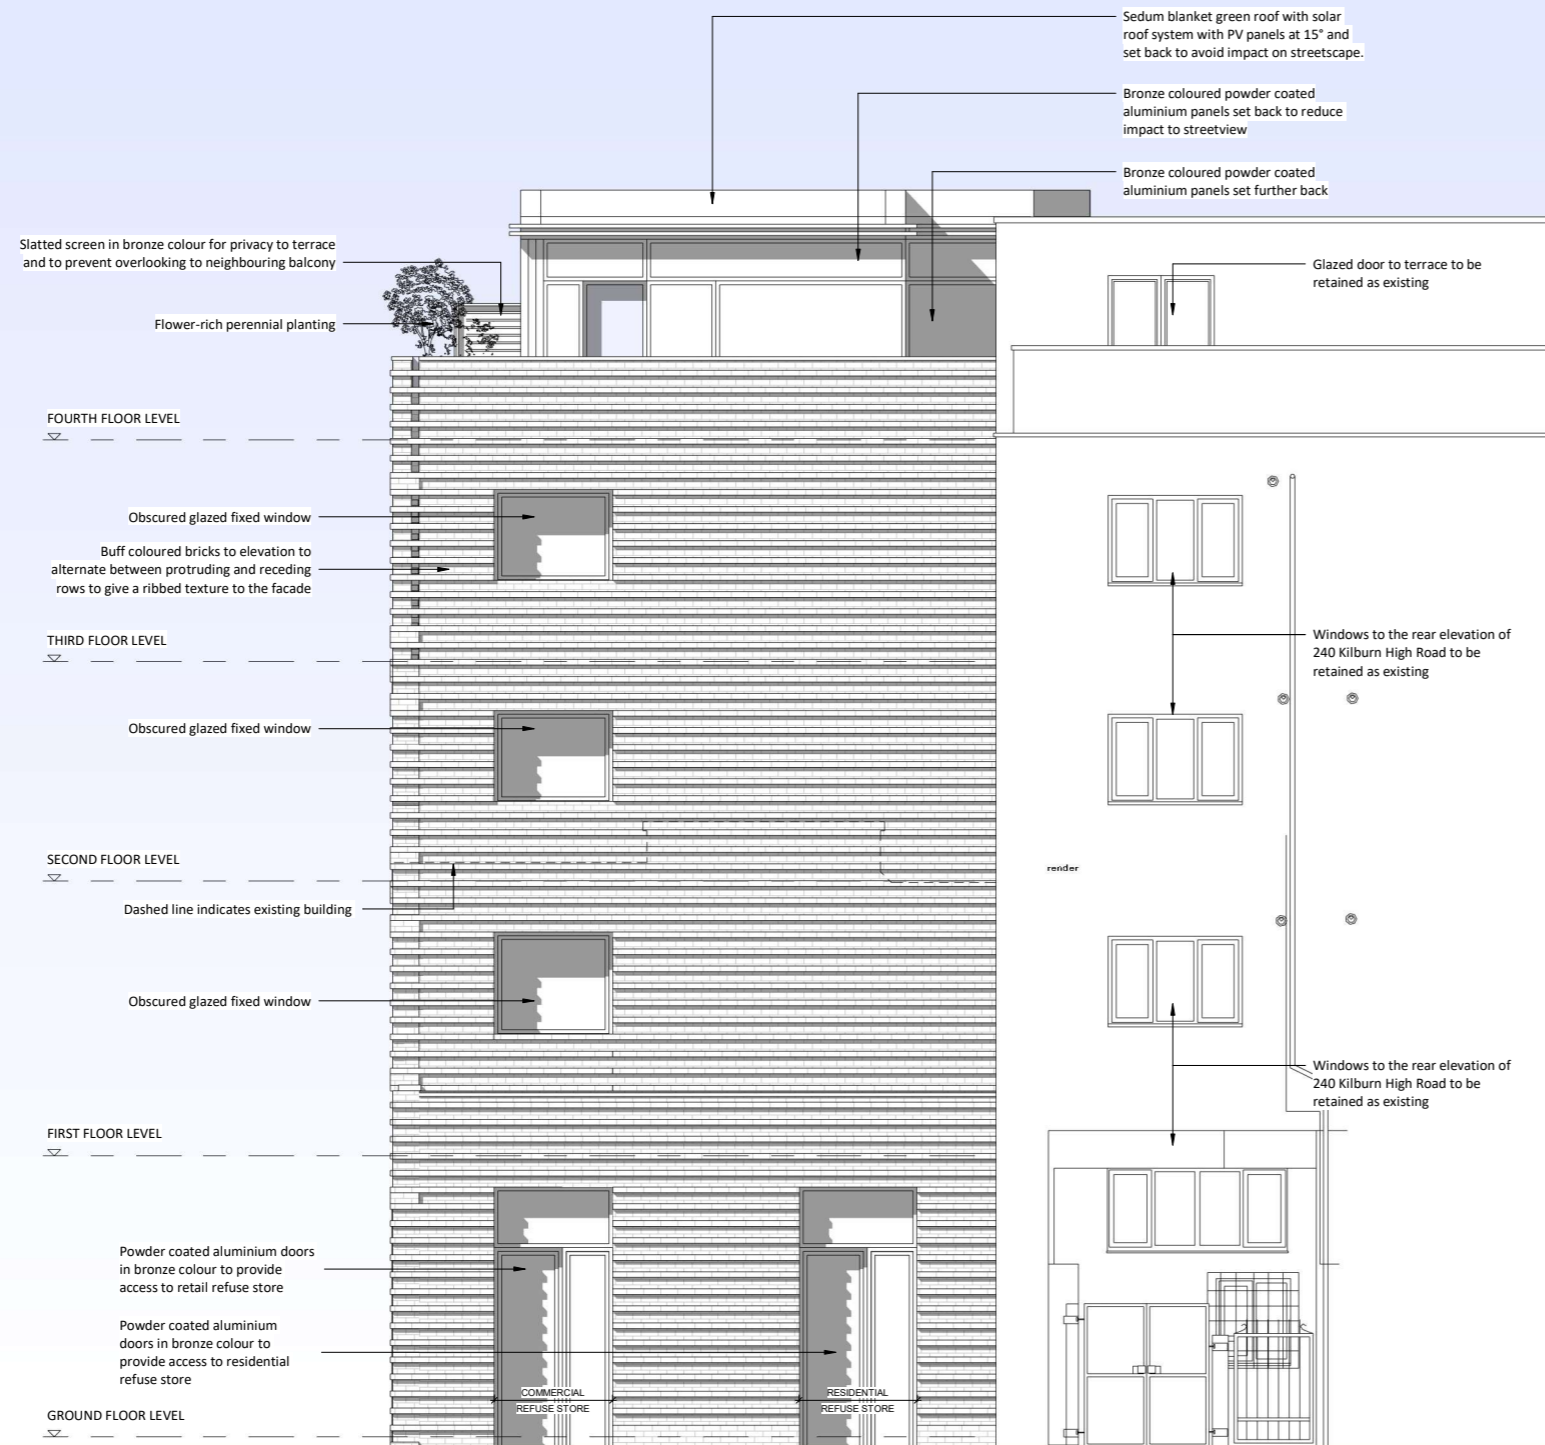

## PLANNING

Osel architecture

PROJECT:  
Kilburn High Road

CLIENT:

DRAWING:  
Proposed East Elevation

DRAWING No:  
E22-016/PRE003

REV:  
C


SCALE: 1 : 50 @A1  
DRAWN: Author Date DD/MM/YY  
CHECKED: Checker Date DD/MM/YY

Unit G.04 The Record Hall, 16-16A Baldwins Gardens London EC1N 7RJ  
Tel: 020 7224 2447 Fax: 020 7224 2997

E-mail: admin@oselarch Web: www.oselarchitecture.co.uk  
© COPYRIGHT EXISTS ON THE DESIGNS AND INFORMATION SHOWN ON THIS DRAWING

### 1 Proposed East Elevation

1 : 50 @ A1 / 1 : 100 @ A3

 

VISUAL SCALE 1:50 @ A1