
 



REVISION	DATE	DESCRIPTION
-	-	-

PROJECT	No.	DRAWING	REV.	SCALE
25 John Street	0031	Existing Basement Plan	B	A1 - 1:50 A3 - 1:100
CLIENT		DRAWING No.	DATE	DRAWN
Rhys Jones		1.01	19.01.2024	GRJ
				CHECKED
				GRJ

This drawing to be read in conjunction with all other contract documents and specifications and all other consultants drawings. All levels and dimensions should be checked on site and any discrepancies notified prior to proceeding with works. No drawing should be reproduced in any form without prior written permission.

106 Great Guildford Street
 London SE1 0ES
 +44 (0)7946 616156
 georghysjones@gmail.com

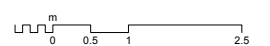


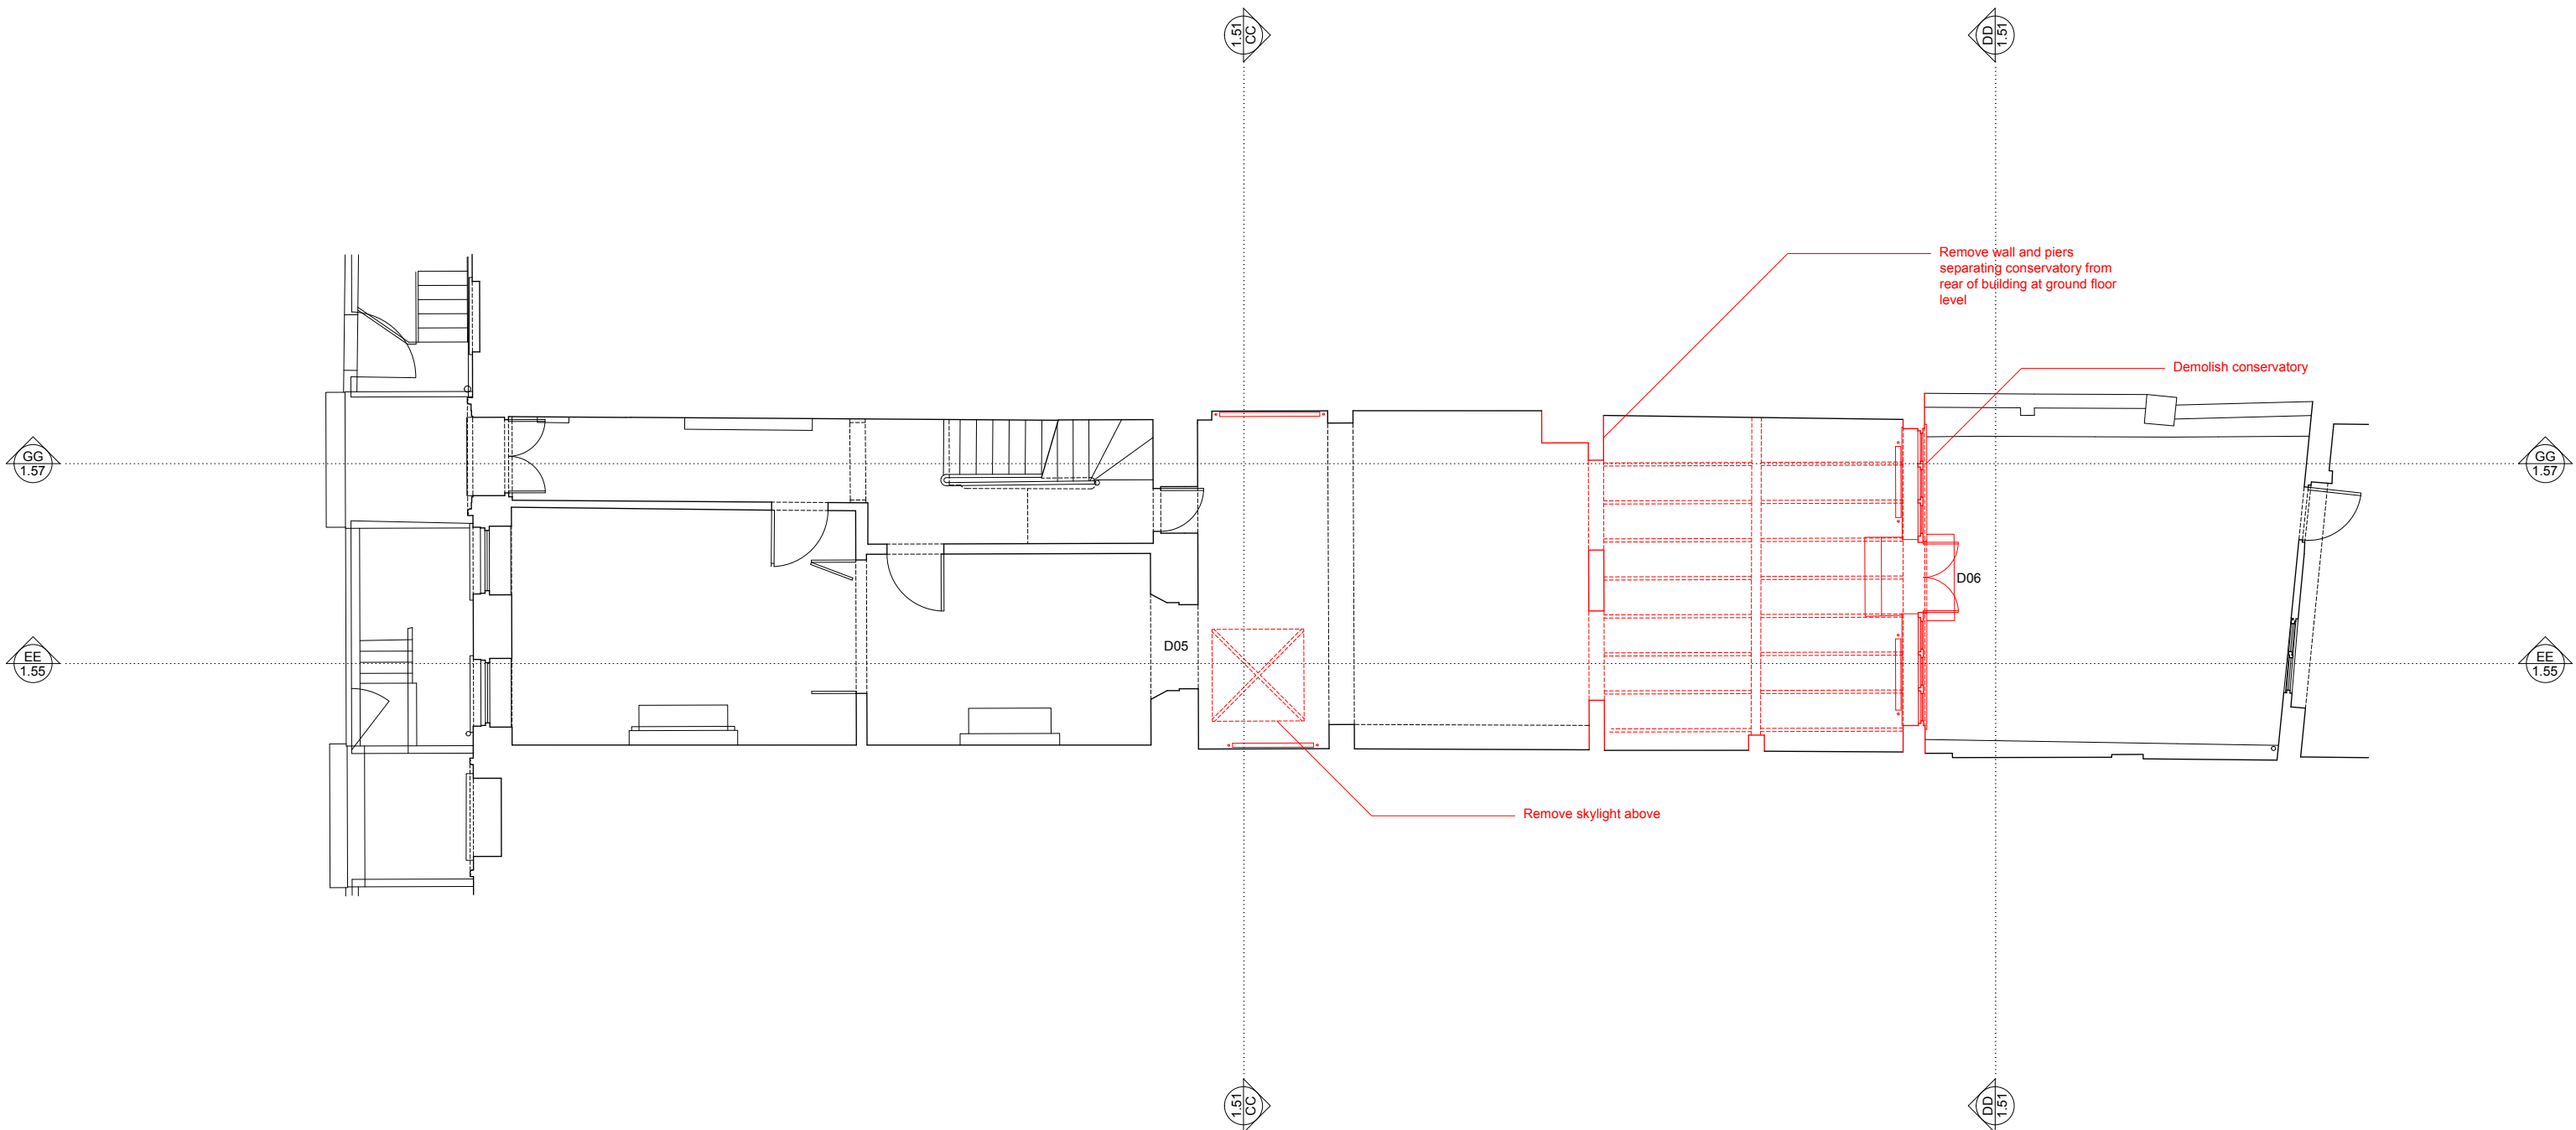REVISION	DATE	DESCRIPTION
-	-	-

PROJECT	No.	DRAWING	REV.	SCALE
25 John Street	0031	Existing Ground Floor Plan	B	A1 - 1:50 A3 - 1:100
CLIENT		DRAWING No.	DATE	DRAWN
Rhys Jones		1.02	19.01.2024	GRJ
				CHECKED
				GRJ



106 Great Guildford Street
London SE1 0ES
+44 (0)7946 616156
georghysjones@gmail.com

This drawing to be read in conjunction with all other contract documents and specifications and all other consultants drawings. All levels and dimensions should be checked on site and any discrepancies notified prior to proceeding with works. No drawing should be reproduced in any form without prior written permission.

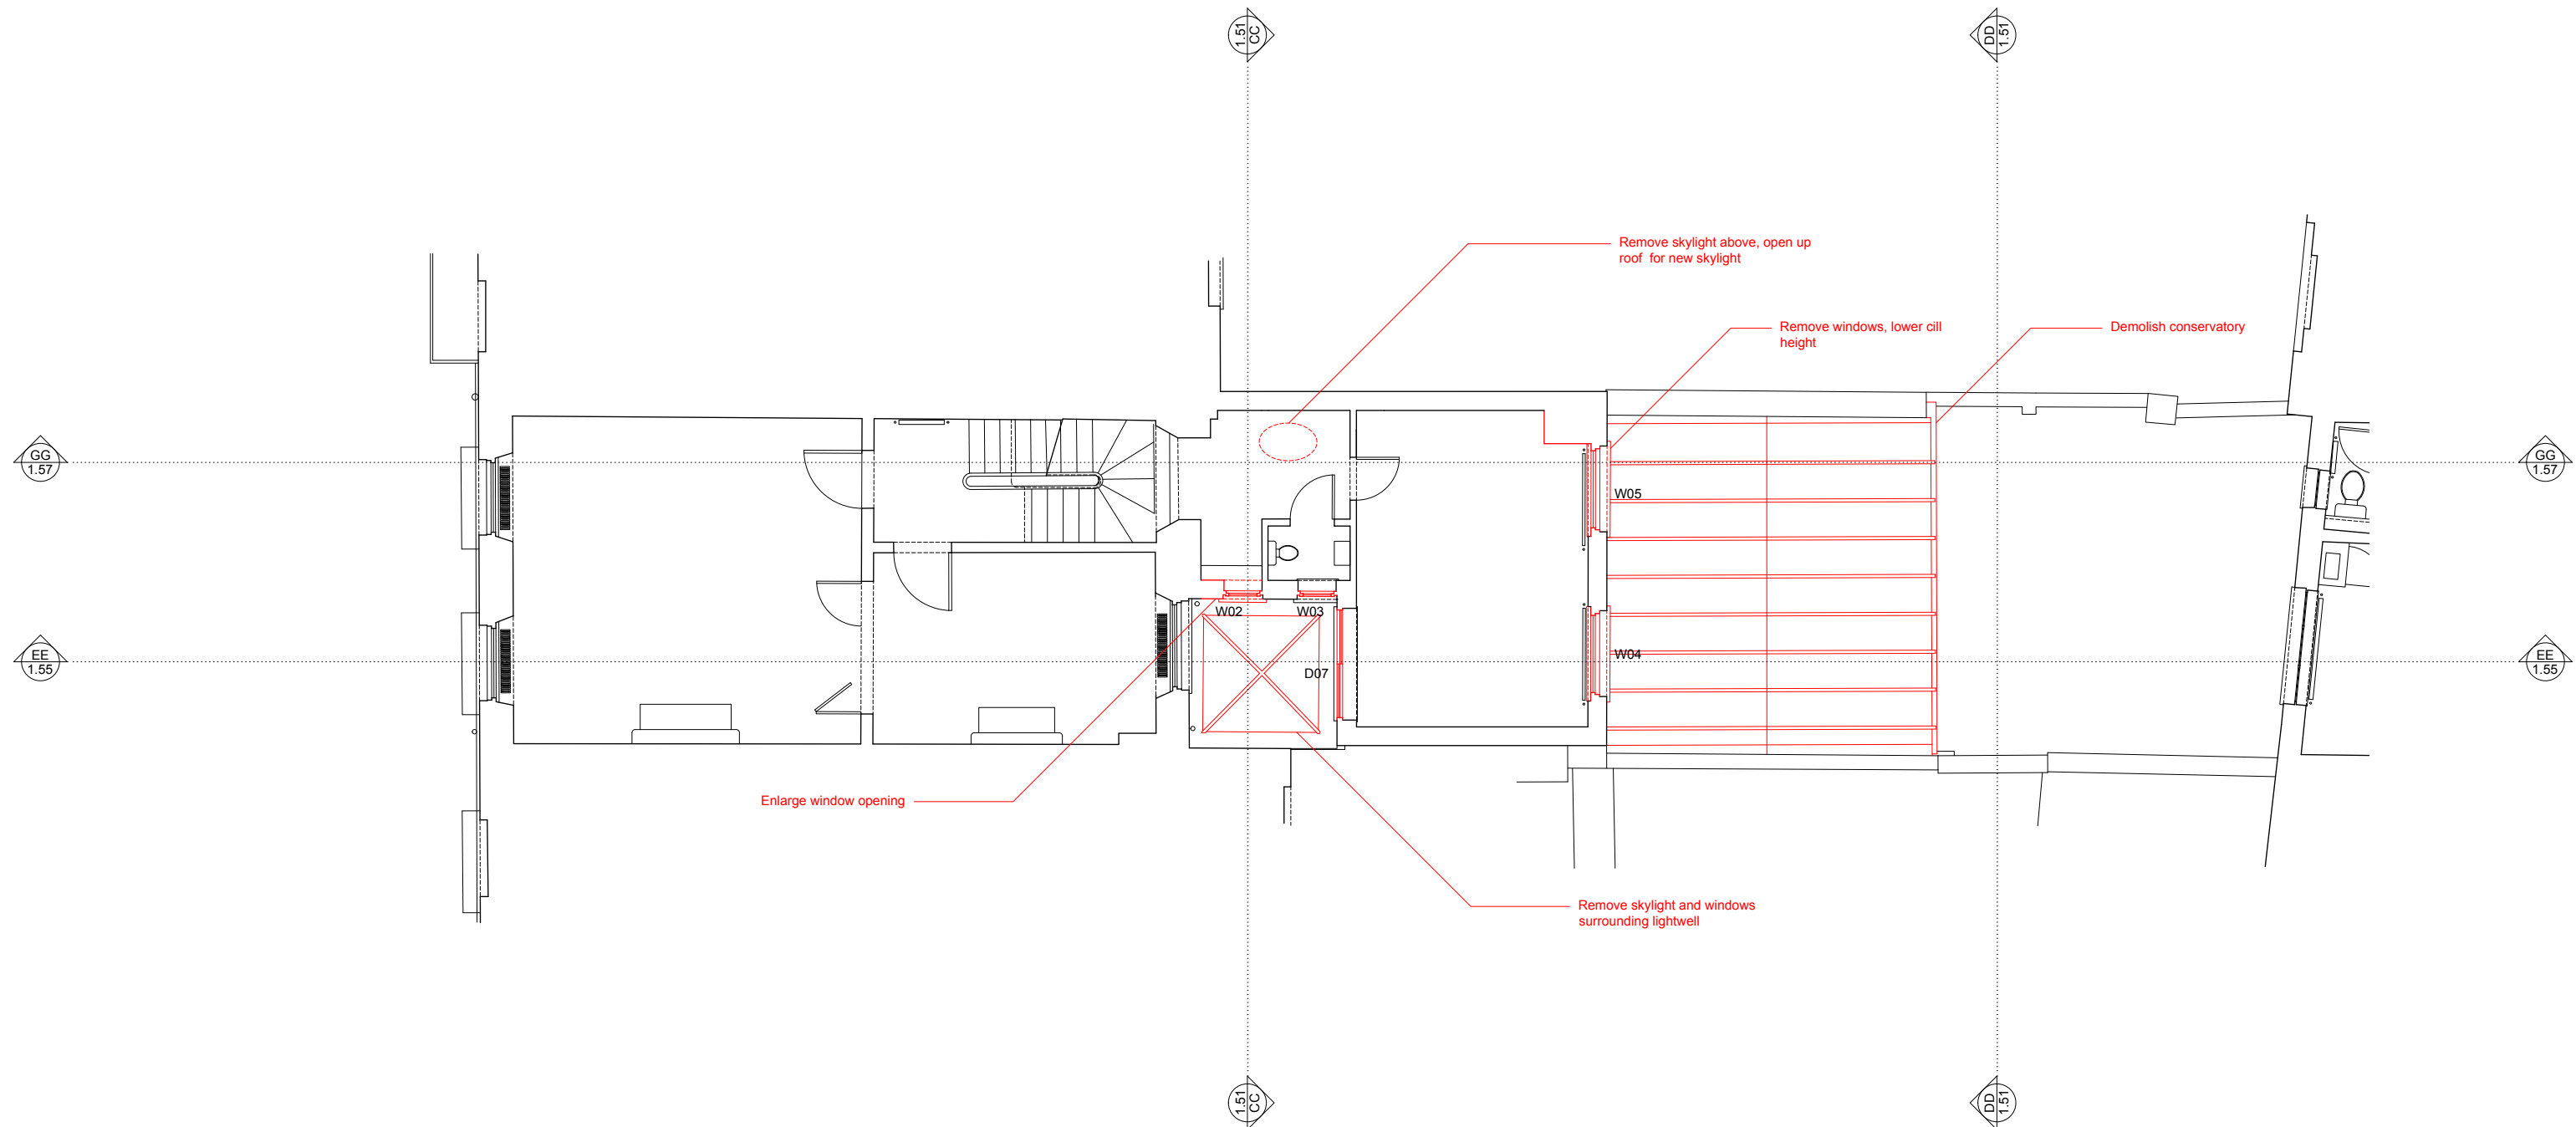


REVISION	DATE	DESCRIPTION
-	-	-

PROJECT	No.	DRAWING	REV.	SCALE
25 John Street	0031	Existing First Floor Plan	B	A1 - 1:50 A3 - 1:100
CLIENT		DRAWING No.	DATE	DRAWN
Rhys Jones		1.03	19.01.2024	GRJ
				CHECKED
				GRJ

 
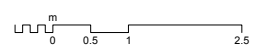
This drawing to be read in conjunction with all other contract documents and specifications and all other consultants drawings. All levels and dimensions should be checked on site and any discrepancies notified prior to proceeding with works. No drawing should be reproduced in any form without prior written permission.

106 Great Guildford Street
 London SE1 0ES
 +44 (0)7946 616156
 georghysjones@gmail.com

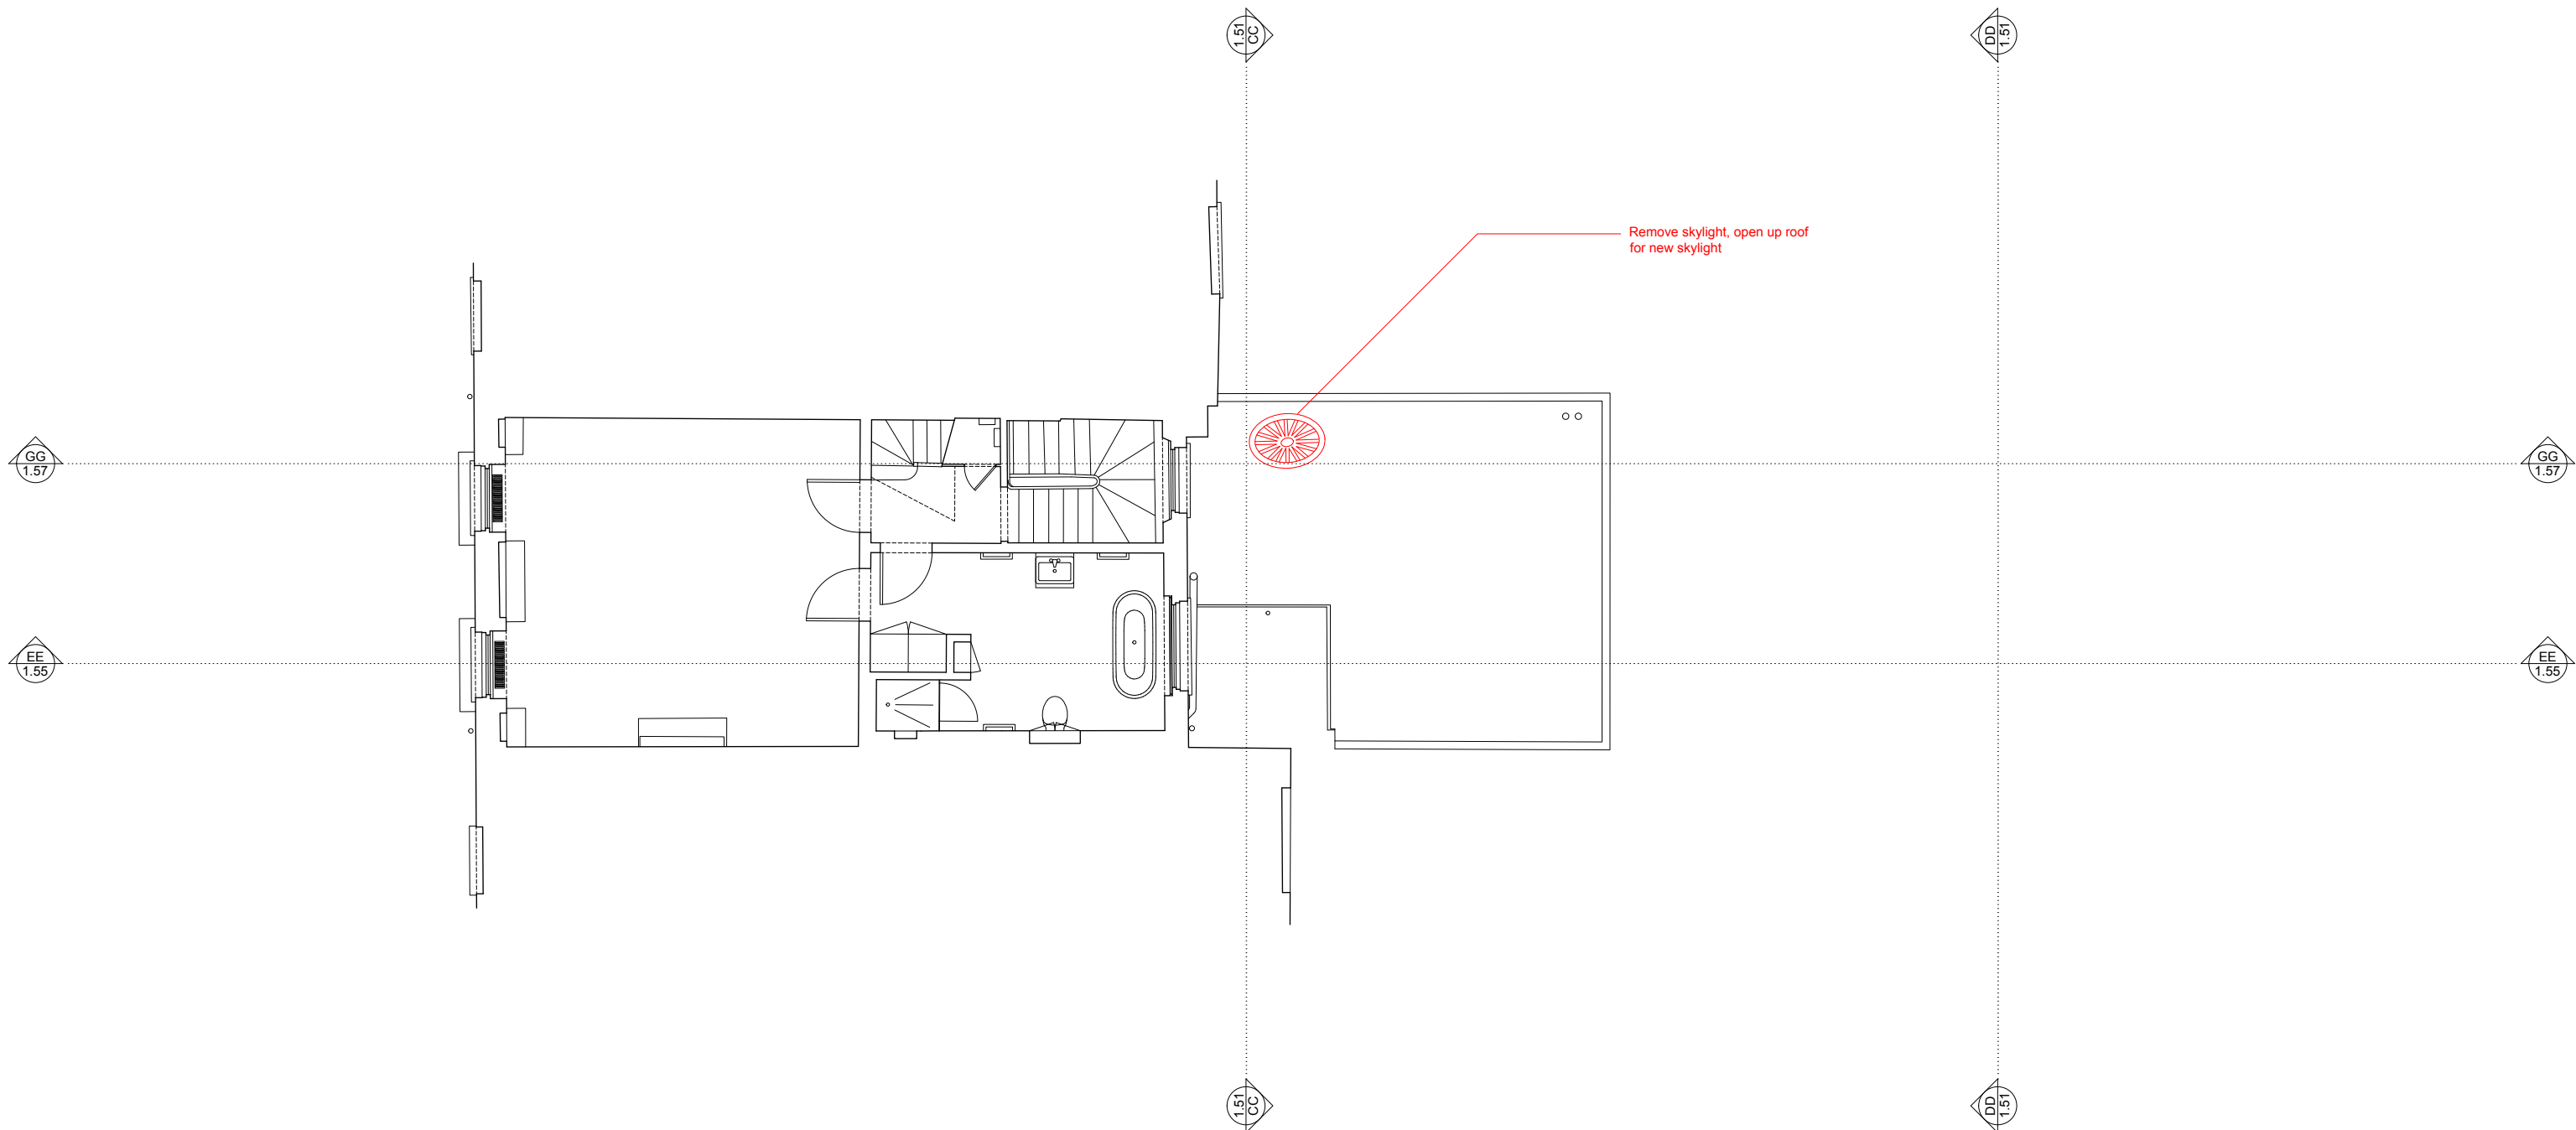

REVISION	DATE	DESCRIPTION
-	-	-

PROJECT	No.	DRAWING	REV.	SCALE
25 John Street	0031	Existing Second Floor Plan	B	A1 - 1:50 A3 - 1:100
CLIENT		DRAWING No.	DATE	DRAWN
Rhys Jones		1.04	19.01.2024	GRJ
				CHECKED
				GRJ

 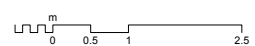This drawing to be read in conjunction with all other contract documents and specifications and all other consultants drawings. All levels and dimensions should be checked on site and any discrepancies notified prior to proceeding with works. No drawing should be reproduced in any form without prior written permission.

Open up roof for new skylight

Replace windows to lightwell

Replace skylight

Remove cornices and skirtings in post-war extension

Remove wall and piers separating conservatory from rear of building at ground floor level

Remove basement partitions and toilets


Section CC




Section DD

REVISION	DATE	DESCRIPTION
-	-	-


PROJECT	No.	DRAWING		REV.	SCALE	
25 John Street	0031	Existing Sections CC and DD		B	A1 - 1:50	A3 - 1:100
CLIENT		DRAWING No.	DATE	DRAWN	CHECKED	
Rhys Jones		1.51	19.01.2024	GRJ	GRJ	

 

This drawing to be read in conjunction with all other contract documents and specifications and all other consultants drawings. All levels and dimensions should be checked on site and any discrepancies notified prior to proceeding with works. No drawing should be reproduced in any form without prior written permission.

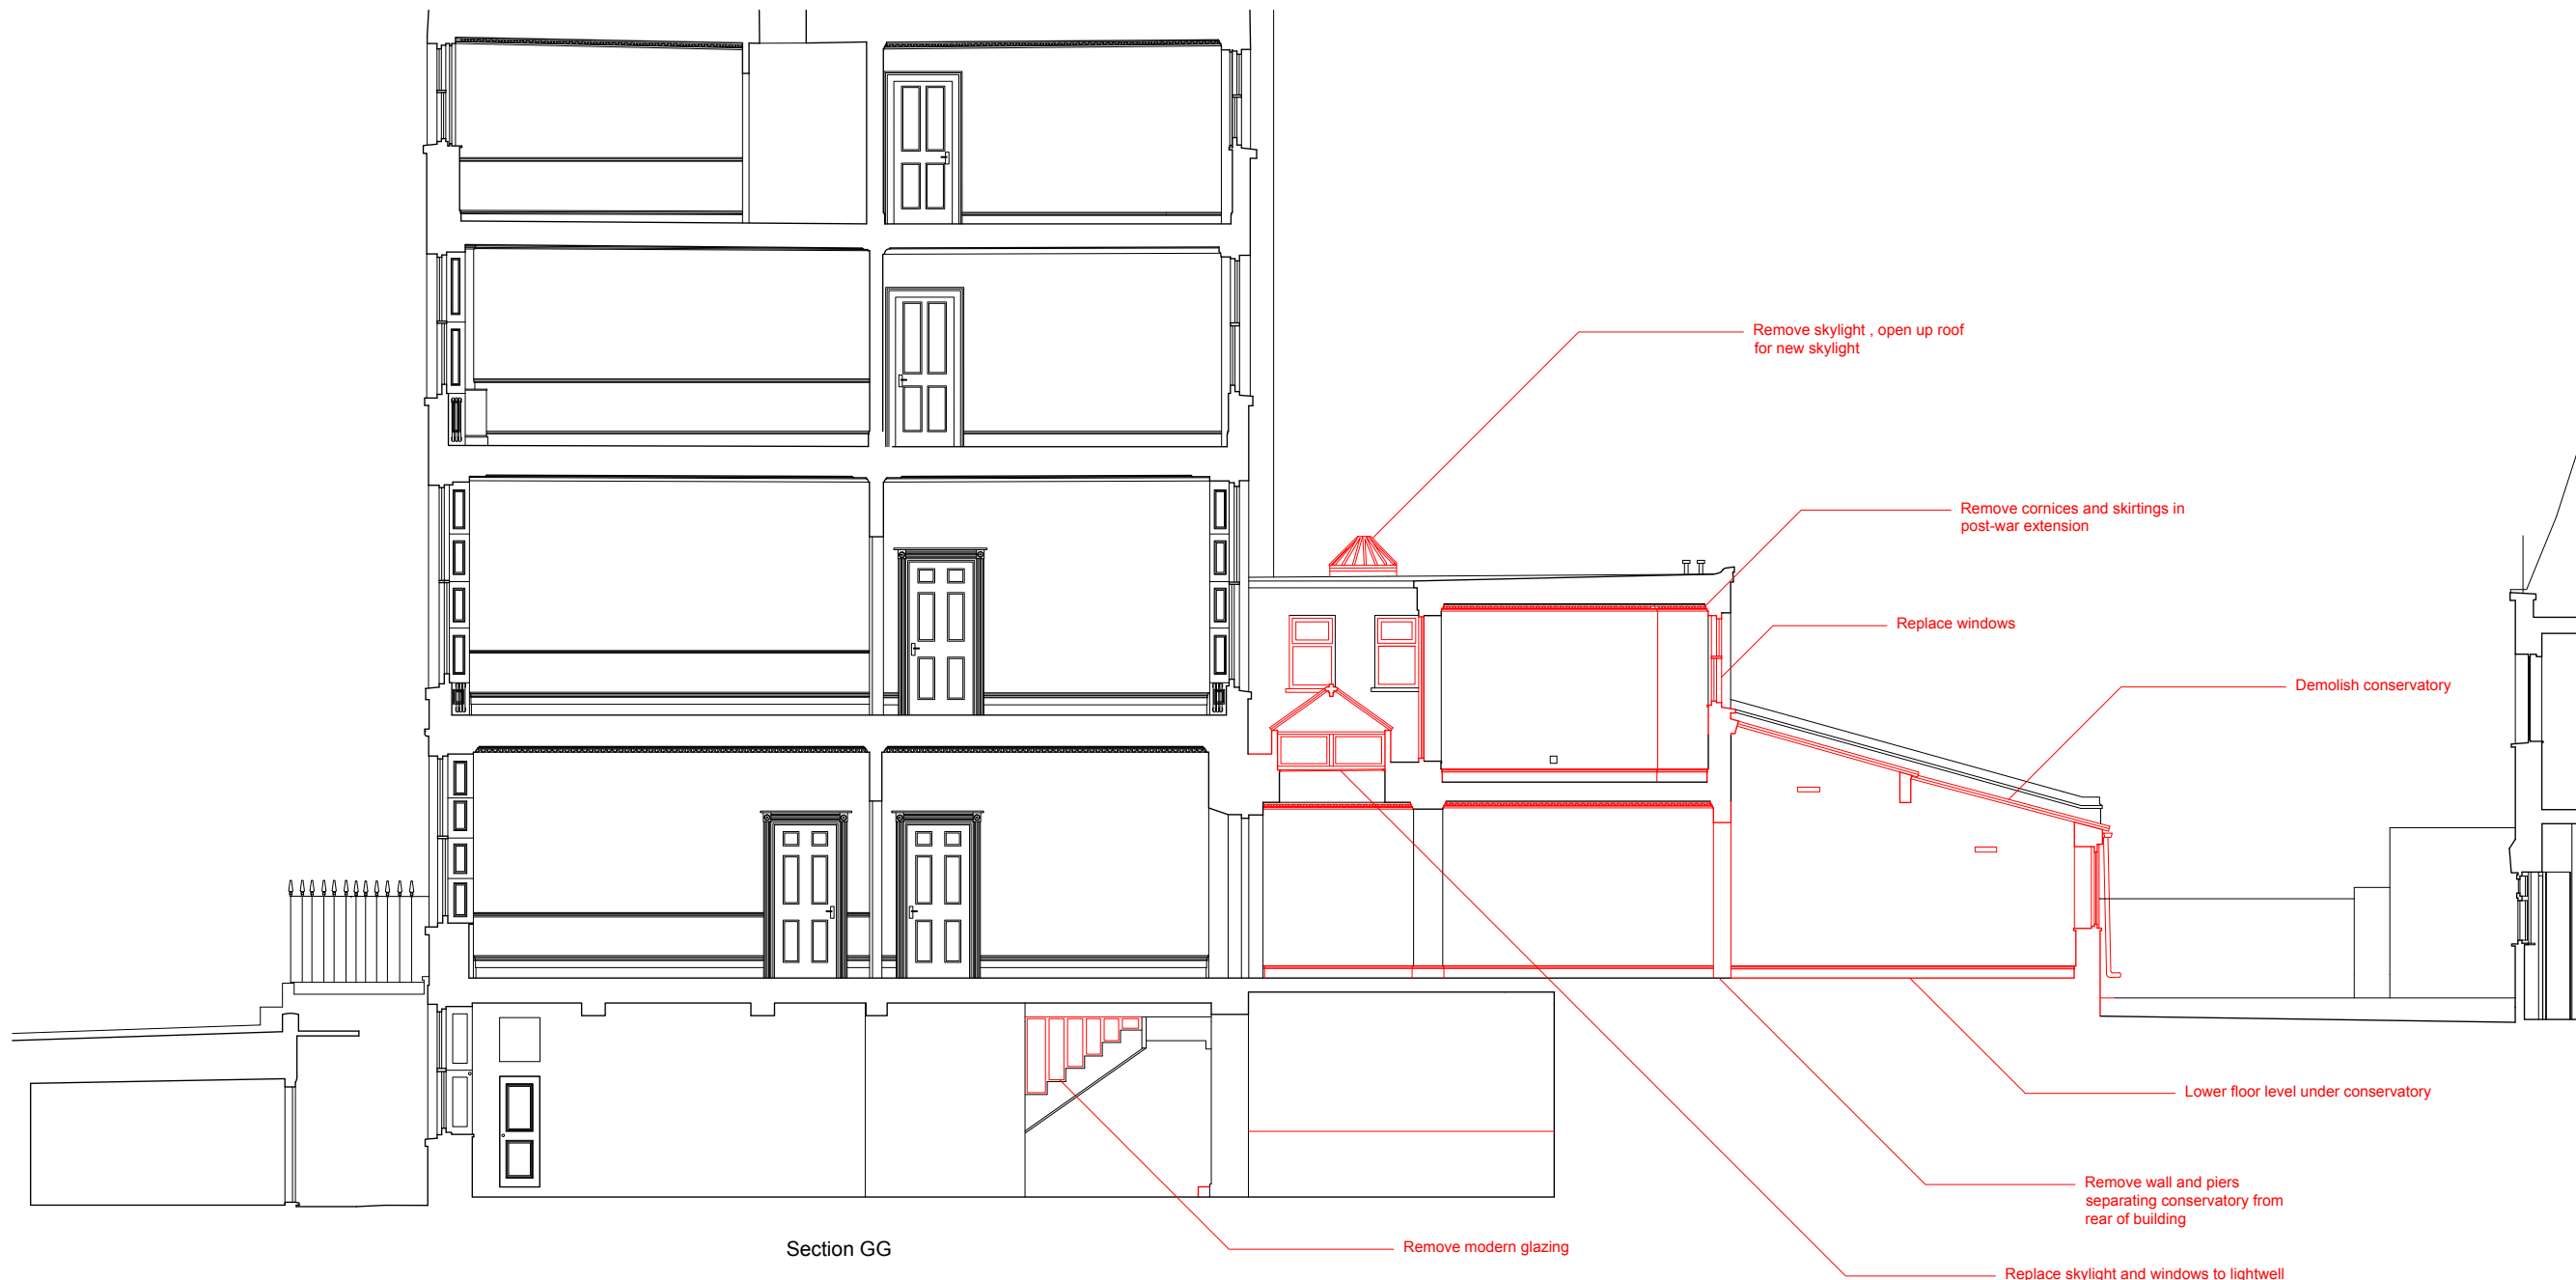


Section GG

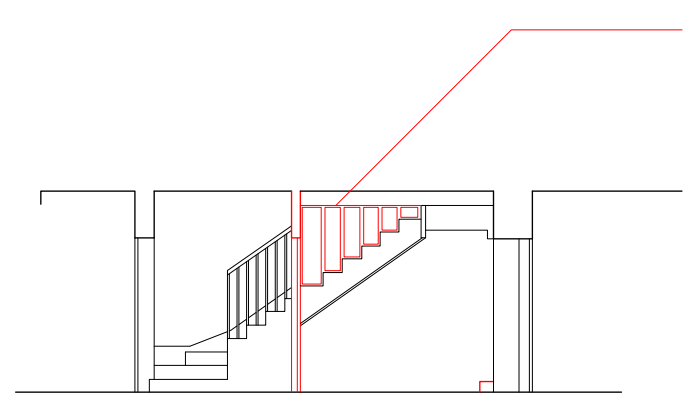

Section FF


REVISION	DATE	DESCRIPTION
-	-	-

PROJECT	No.	DRAWING	REV.	SCALE
25 John Street	0031	Existing Sections EE and FF	B	A1 - 1:50 A3 - 1:100
CLIENT		DRAWING No.	DATE	DRAWN
Rhys Jones		1.55	19.01.2024	GRJ
				CHECKED
				GRJ

 


This drawing to be read in conjunction with all other contract documents and specifications and all other consultants drawings. All levels and dimensions should be checked on site and any discrepancies notified prior to proceeding with works. No drawing should be reproduced in any form without prior written permission.

106 Great Guildford Street
 London SE1 0ES
 +44 (0)7946 616156
 georghysjones@gmail.com

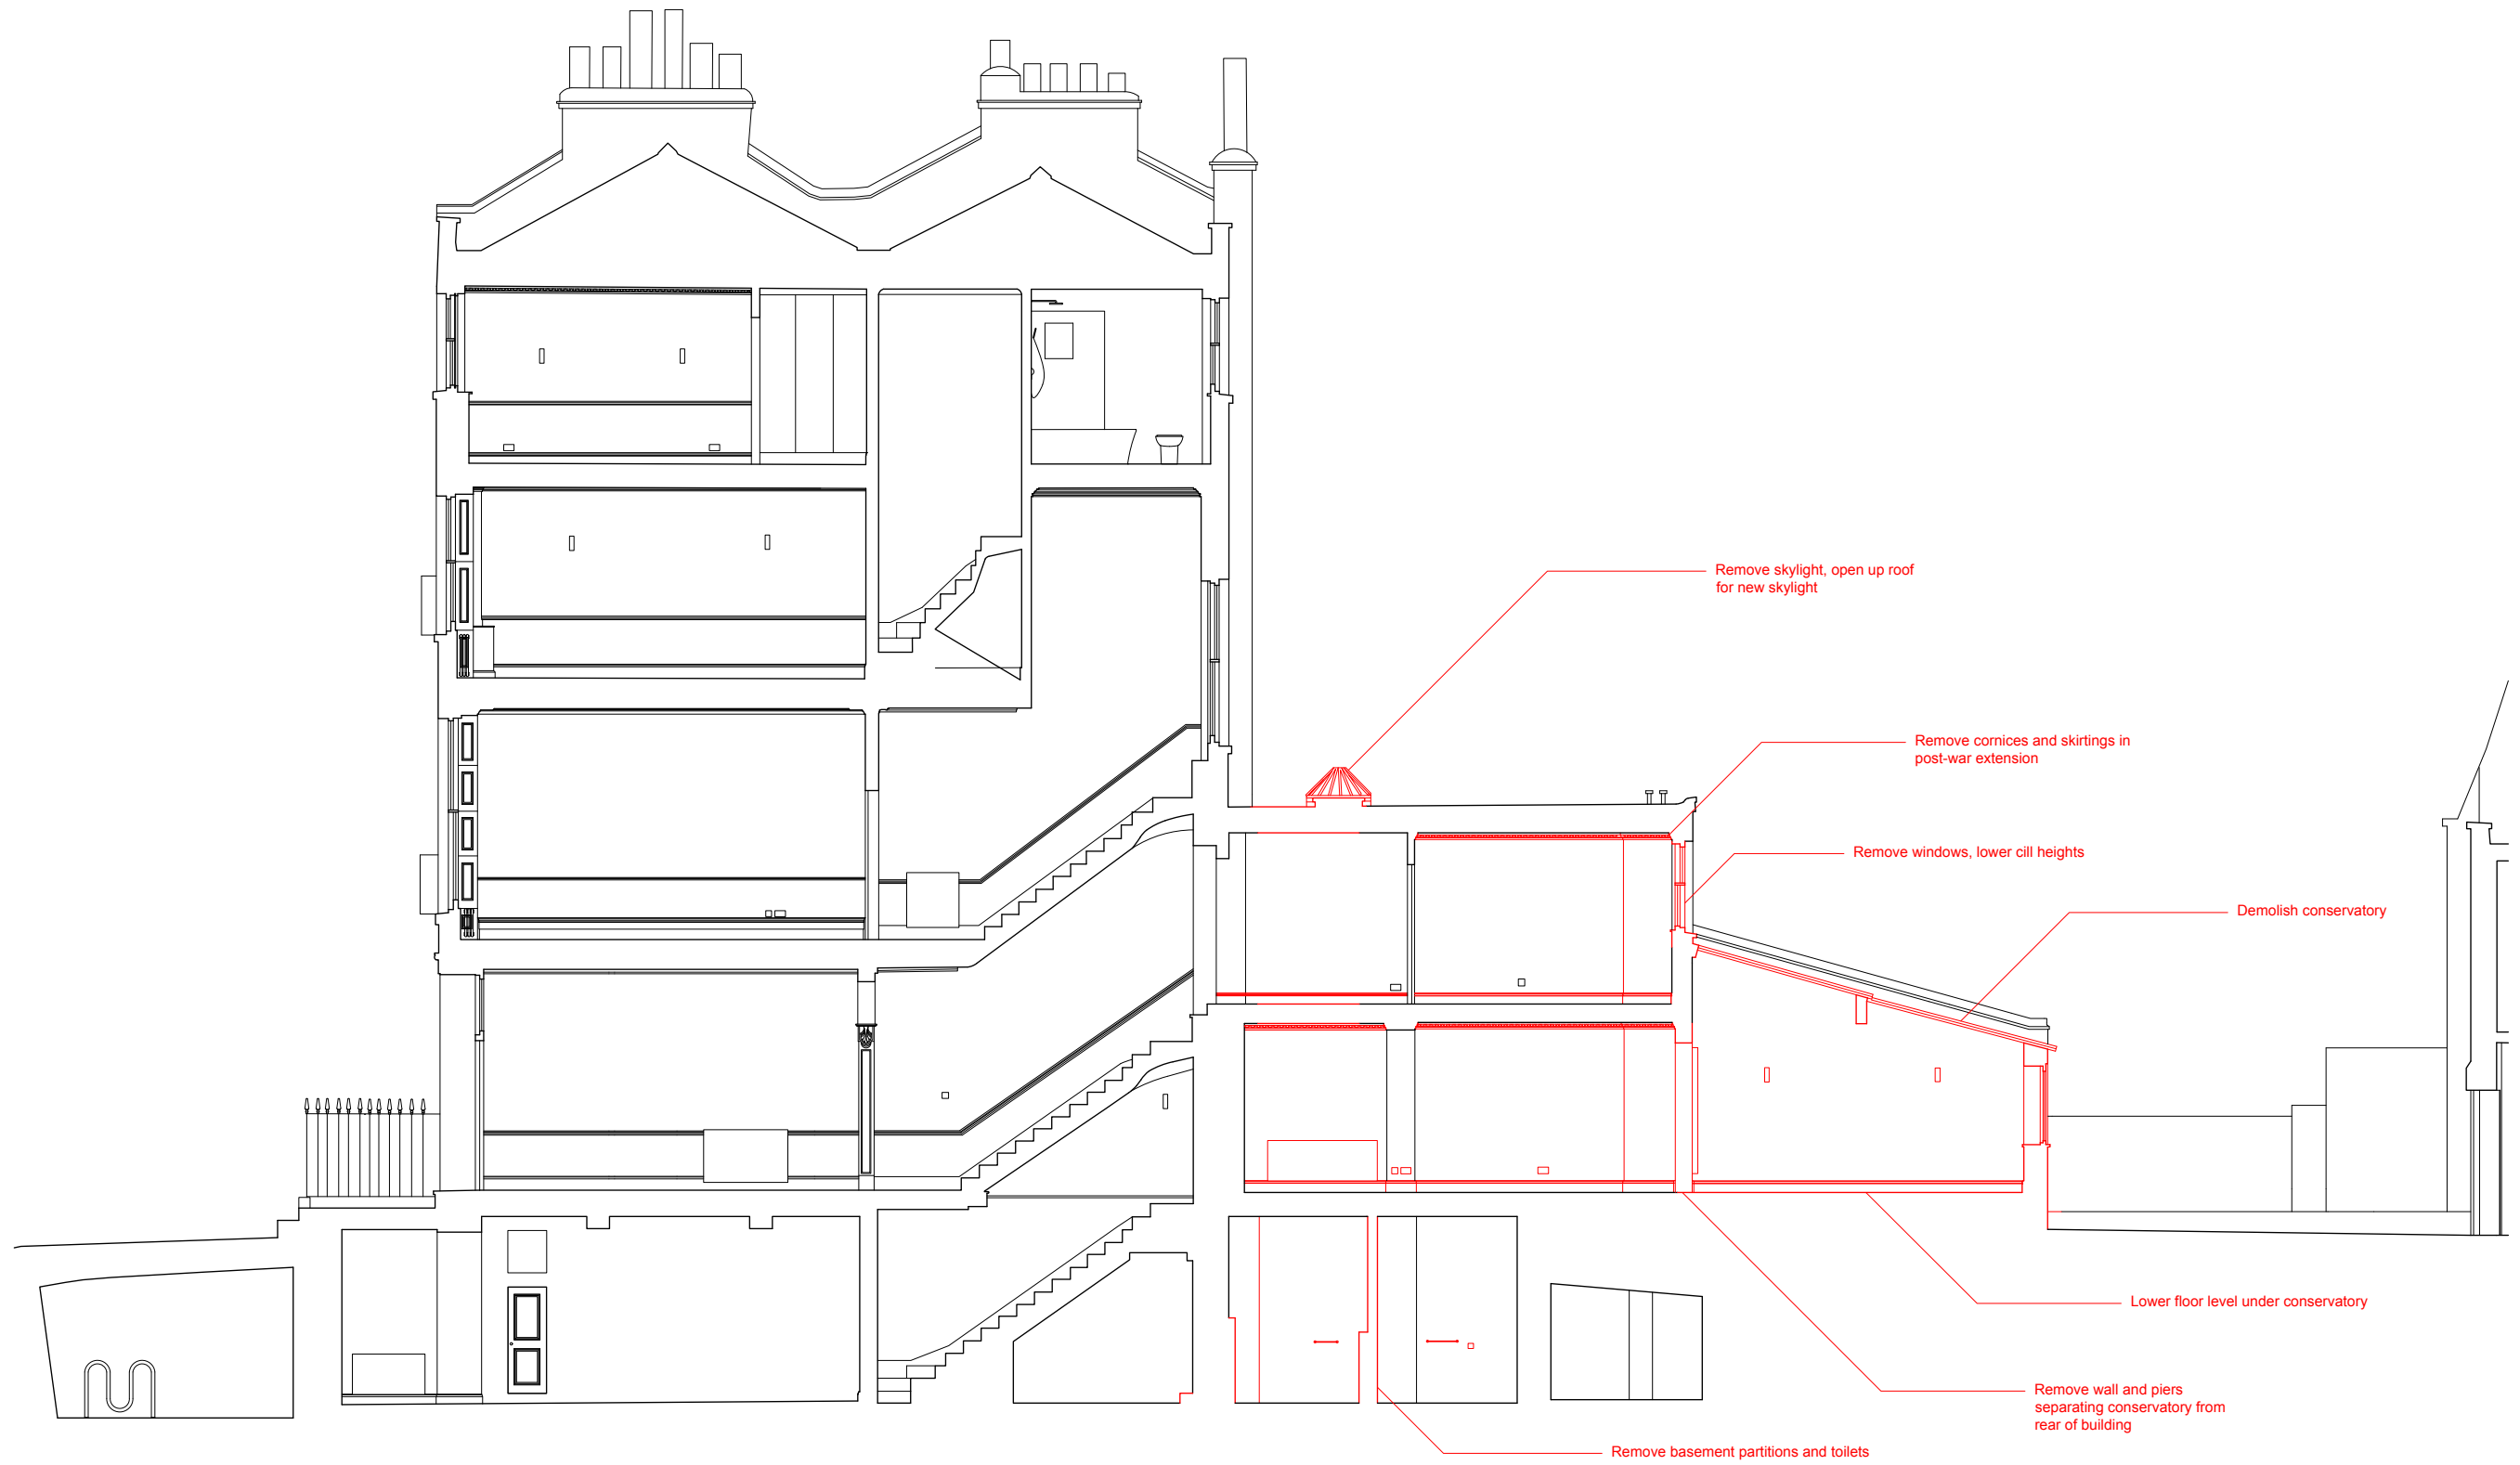

REVISION	DATE	DESCRIPTION
-	-	-

PROJECT	No.	DRAWING	REV.	SCALE
25 John Street	0031	Existing Section GG	B	A1 - 1:50 A3 - 1:100
CLIENT	DRAWING No.	DATE	DRAWN	CHECKED
Rhys Jones	1.57	19.01.2024	GRJ	GRJ

 

This drawing to be read in conjunction with all other contract documents and specifications and all other consultants drawings. All levels and dimensions should be checked on site and any discrepancies notified prior to proceeding with works. No drawing should be reproduced in any form without prior written permission.

106 Great Guildford Street
 London SE1 0ES
 +44 (0)7946 616156
 georghysjones@gmail.com