

ALL DIMENSIONS ARE IN mm UNLESS NOTED OTHERWISE

N.G.R E: 529790 N: 181885

DIRECTIONS TO SITE:

FROM THE M1 CARRY ONTO THE A406 AND TAKE THE 2nd EXIT AND TAKE THE 3rd EXIT ONTO THE A41. CONTINUE OVER ONTO THE B525. TURN RIGHT ONTO A5205. AT THE ROUNDABOUT TAKE THE 1st EXIT ONTO THE A41. AT THE CROSS ROADS TURN RIGHT ONTO A501. TAKE THE ROAD RIGHT ONTO EUSTON ROAD AND TURN RIGHT ONTO THE A400 (GOWER STREET). THE SITE IS LOCATED ON THE LEFT HAND SIDE. ENTRANCE TO BUILDING IS OFF KEPPEL STREET, SITE IS LOCATED ON ROOF TOP.

NOTES:

REV	MODIFICATION	BY	CH	DATE
A	Issued for Construction	LK	RA	25.08.23

CLARKE

telecom

Unit E, Madison Place, Northampton Road,
Manchester, M40 5UG
Tel: 0161 785 4500
Fax: 0161 785 4501
Email: sales@clarke-telecom.com
Web: www.clarke-telecom.com




Cell Name	Opt.
SCHOOL OF HYGIENE	–

Cell ID No	
CORNERSTONE	VMO2
13745129	05077
N/A	

Site Address / Contact Details	
LONDON SCHOOL OF HYGIENE AND TROPICAL MEDICINE KEPPEL STREET LONDON WC1E 7HT	

Drawing Title: SITE LOCATION MAPS (TEMPORARY RELOCATION)	
Purpose of issue: CONSTRUCTION	
Drawing Number: 100	
Dwg Rev: A	
Surveyed By: RA	Original Sheet Size: A3
Drawn: LK	Date: 25.08.23
Checked: RA	Date: 25.08.23
Pack Issue: C	

SITE LOCATION

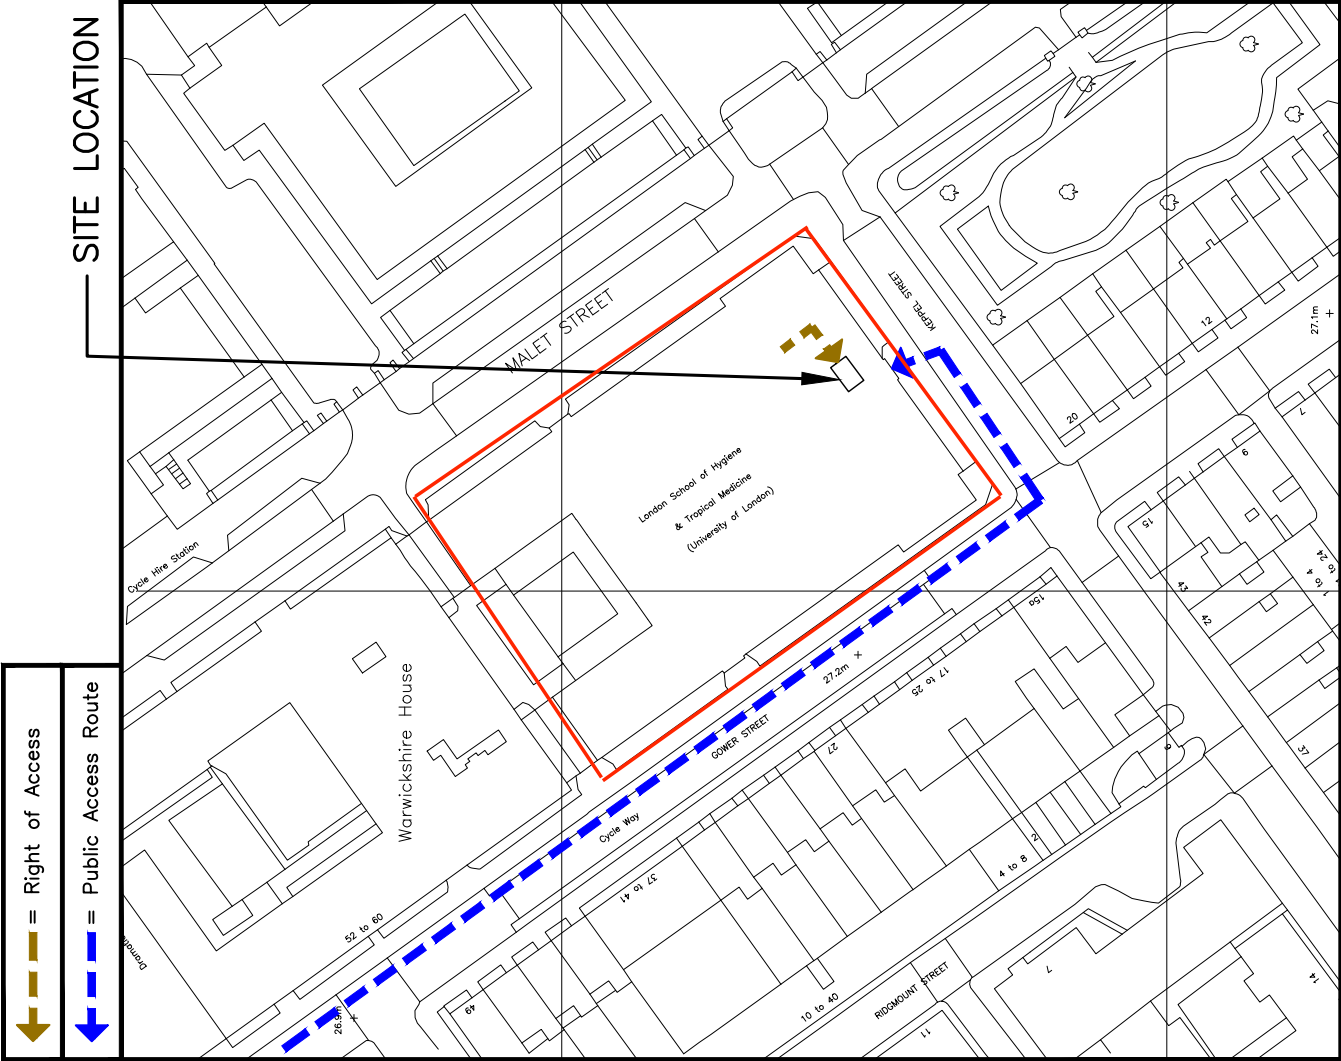

529800

DETAILED SITE LOCATION

(Scale 1:1250)
Based upon Ordnance Survey map extract with the permission of the Controller of Her Majesty's Stationery Office.
Crown copyright.
Licence No. 100060010

0 10 20 30 40 50m
SCALE 1:1250

SITE LOCATION



SITE LOCATION
(Scale 1:50000)

Ordnance Survey map extract based upon Landranger map series with the permission of the controller of Her Majesty's Stationery Office
Licence No. 100060010
Crown copyright.




SITE PHOTOGRAPH

The drawings comply with VMO2 Standard ICNIRP guidelines.
Designed in accordance with Cornerstone documents: SDN0013 v2.0 (TEF)


ALL DIMENSIONS ARE IN mm UNLESS NOTED OTHERWISE

N.G.R E: 529790 N: 181885

NOTES:

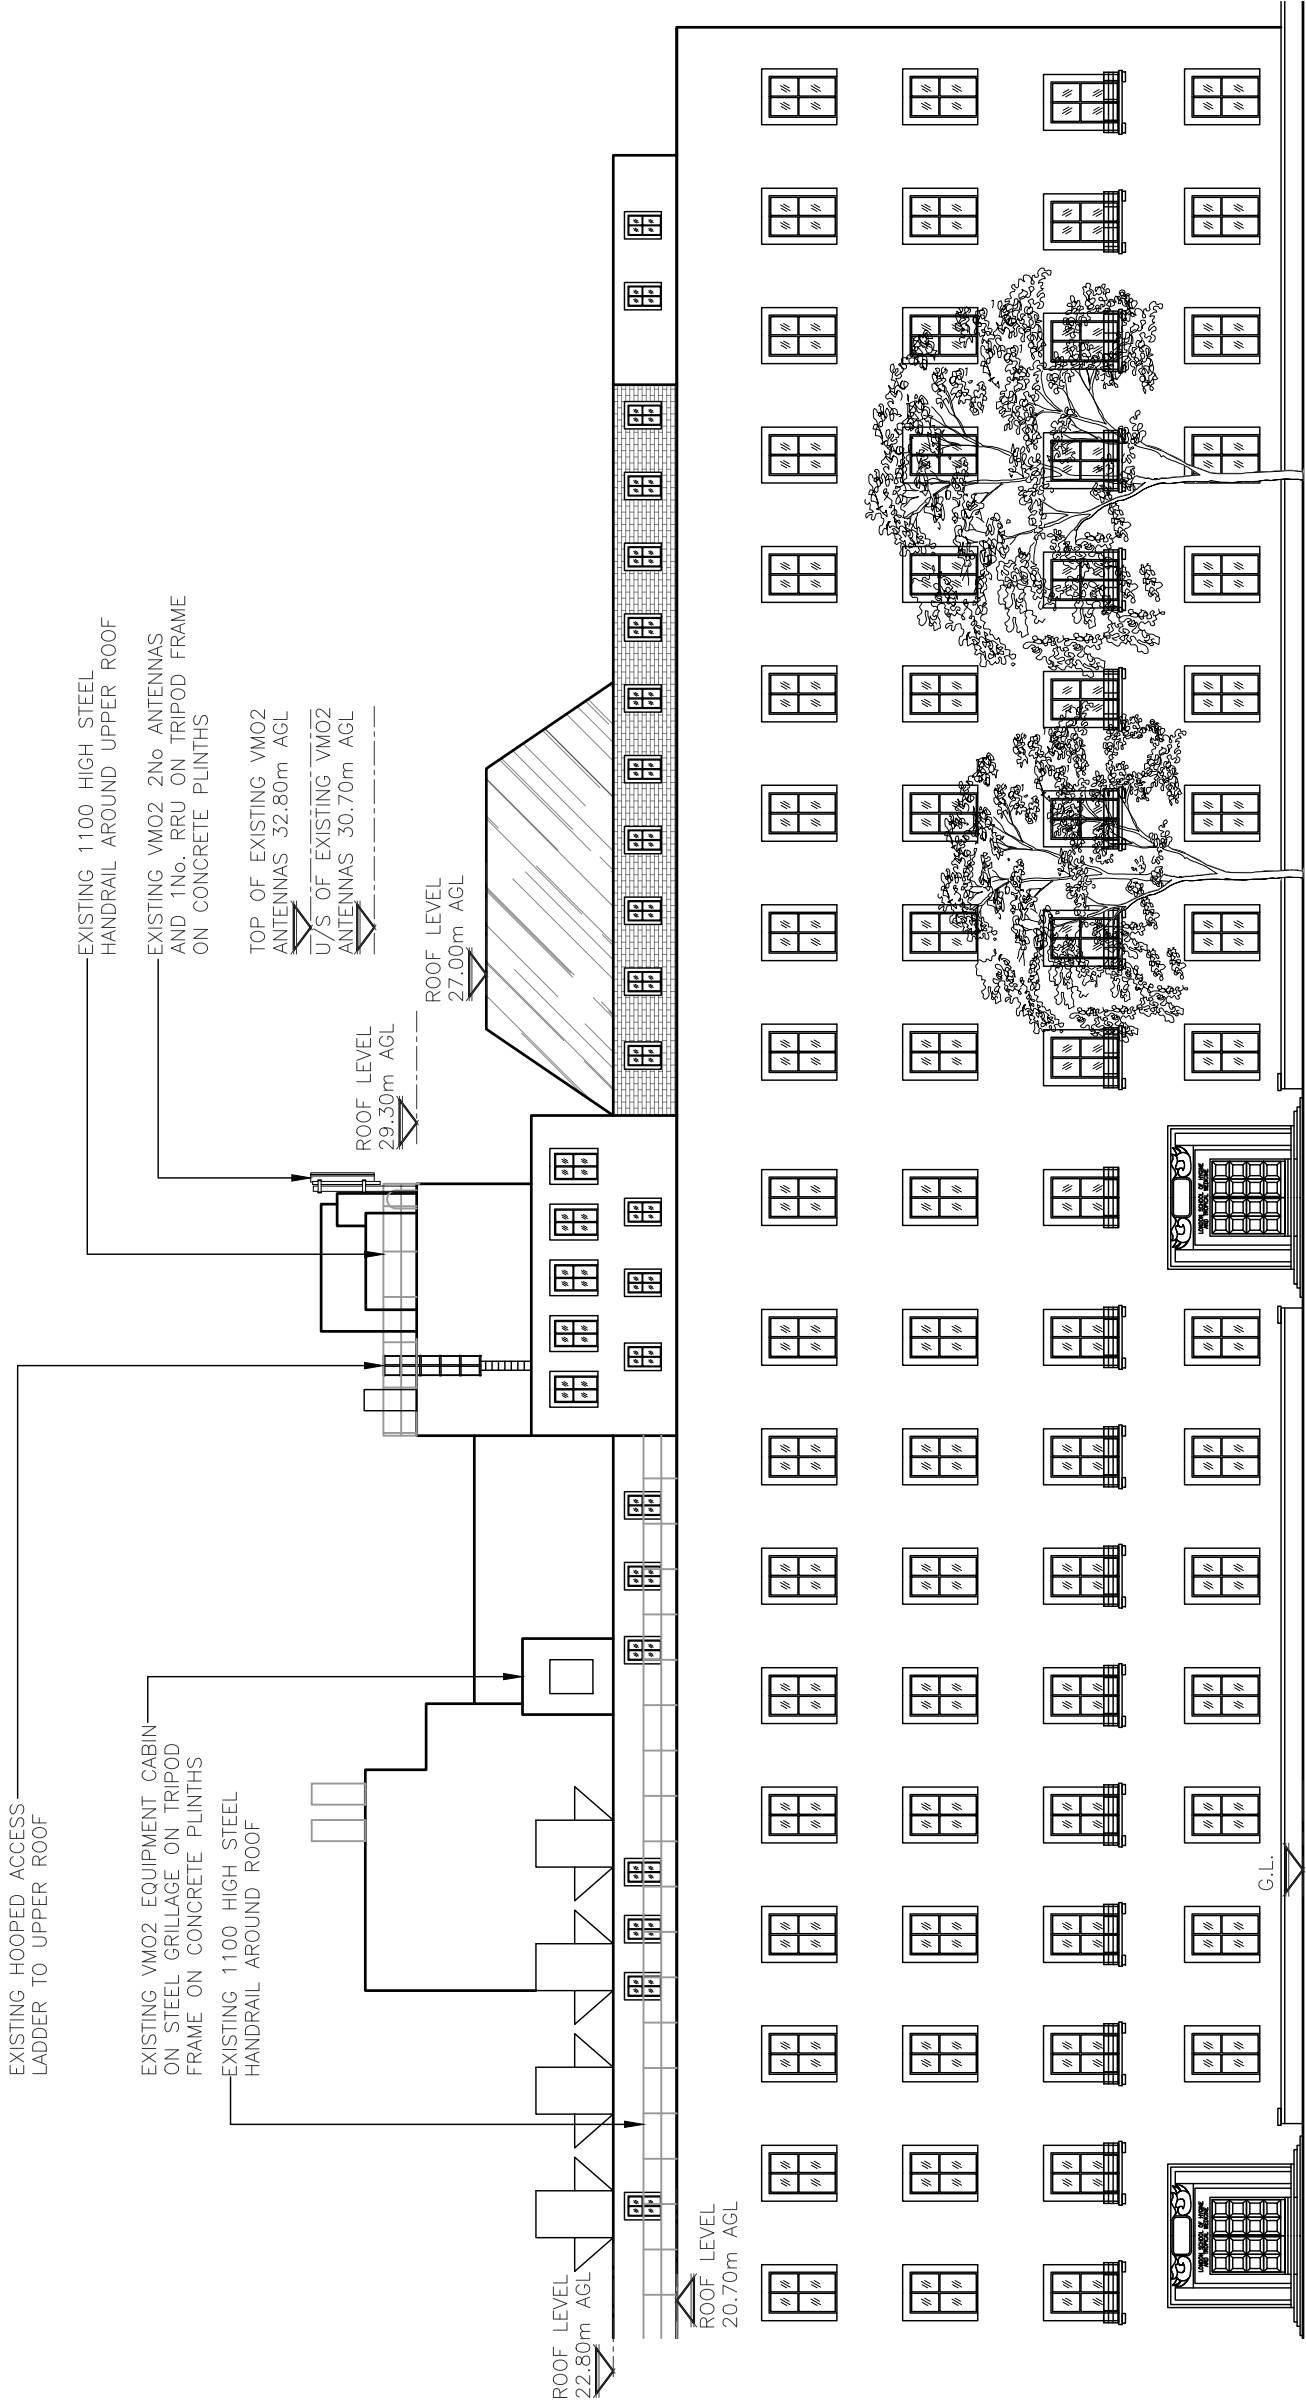

EXISTING SOUTH–WEST ELEVATION
(1:250)

 

B	OLO Antennas/equipment removed	RP	JWS	26.01.24	
A	Issued for Construction	CB	RA	12.12.23	
REV	MODIFICATION	BY	CH	DATE	

CLARKE

telecom

Unit E, Madison Place, Northampton Road,
Manchester, M40 5AG
Tel: 0161 785 4500
Fax: 0161 785 4501
Web: www.clarke-telecom.com



Cell Name	Opt.
SCHOOL OF HYGIENE	–

Cell ID No	VF
CORNERSTONE	VMO2
13745129	05077
	N/A

Site Address / Contact Details
LONDON SCHOOL OF HYGIENE AND TROPICAL MEDICINE KEPPEL STREET LONDON WC1E 7HT

Drawing Title:
EXISTING SITE ELEVATION – B (TEMPORARY RELOCATION)

Purpose of issue:	CONSTRUCTION	Dwg Rev:
Drawing Number:	302	B

Surveyed By:	RA	Original Sheet Size:	A3	Pack Issue:
Drawn:	CB	Date:	12.12.23	Date:
		Checked:	RA	12.12.23
				C



G.L.

SDNT0005 Version 1.1


ALL DIMENSIONS ARE IN mm UNLESS NOTED OTHERWISE

N.G.R E: 529790 N: 181885

NOTES:

NOTE:
EXISTING VMO2 INFRASTRUCTURE TO BE REMOVED WHEN REMOVING THE TELECOMMUNICATIONS EQUIPMENT TO ALLOW SP ROOFTOP RENOVATIONS TO BE COMPLETED.

NOTE:
ALL TELECOMMUNICATION LOCATIONS TO BE CONFIRMED BY SP. DESIGN SHOWN IS INDICATIVE ONLY. DESIGN SUBJECT TO CHANGES.

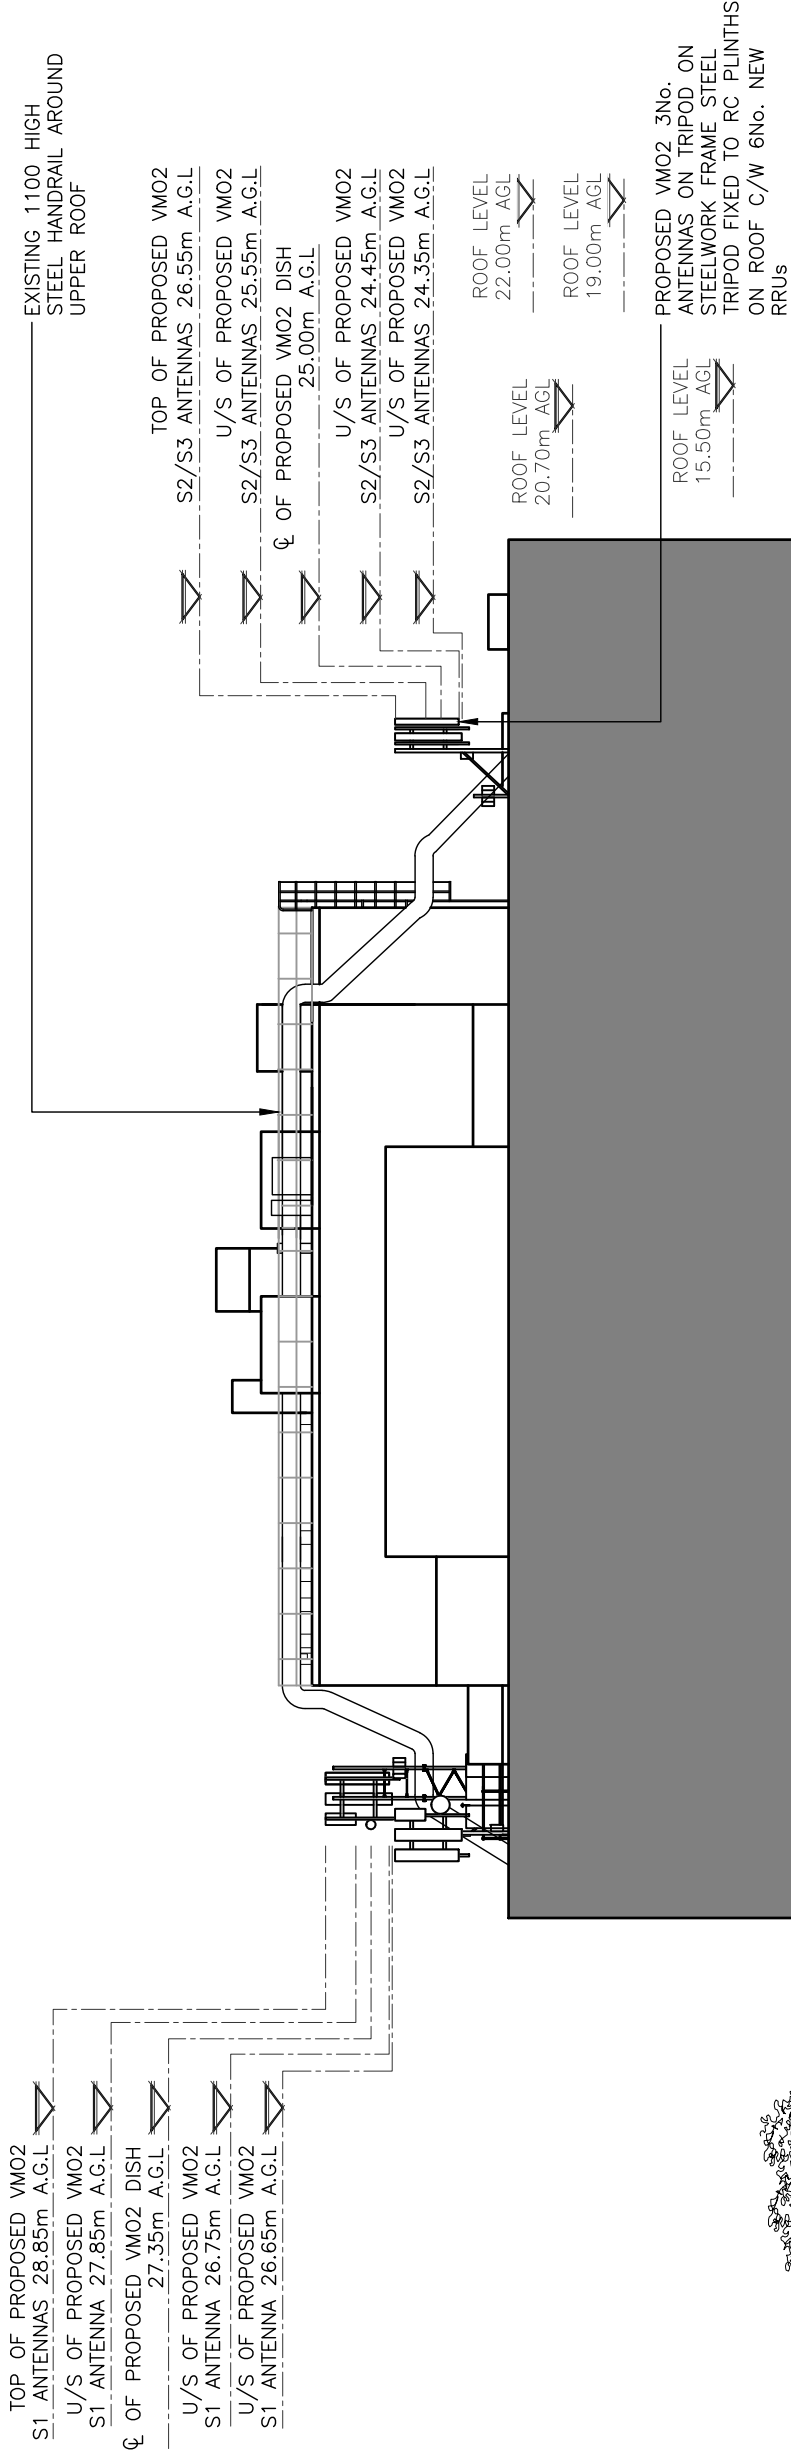

Cell Name
SCHOOL OF HYGIENE

Opt.

–

Cell ID No

CORNERSTONE VMO2 VF

13745129 05077 N/A

Site Address / Contact Details

LONDON SCHOOL OF HYGIENE
AND TROPICAL MEDICINE
KEPPEL STREET
LONDON
WC1E 7HT

Drawing Title:
PROPOSED SITE ELEVATION – C (TEMPORARY RELOCATION)

Purpose of issue:
CONSTRUCTION

Dwg Rev:

Drawing Number: 305 A

Surveyed By: RA Original Sheet Size: A3 Pack Issue: C


Drawn: CB Date: 12.12.23 Checked: RA Date: 12.12.23

The drawings comply with VMO2 Standard ICNIRP guidelines.
Designed in accordance with Cornerstone documents: SDN0013 v2.0 (TEF)

PROPOSED NORTH-WEST ELEVATION (1:250)

0 1 2 3 4 5 10m
SCALE 1:250

NOTES:

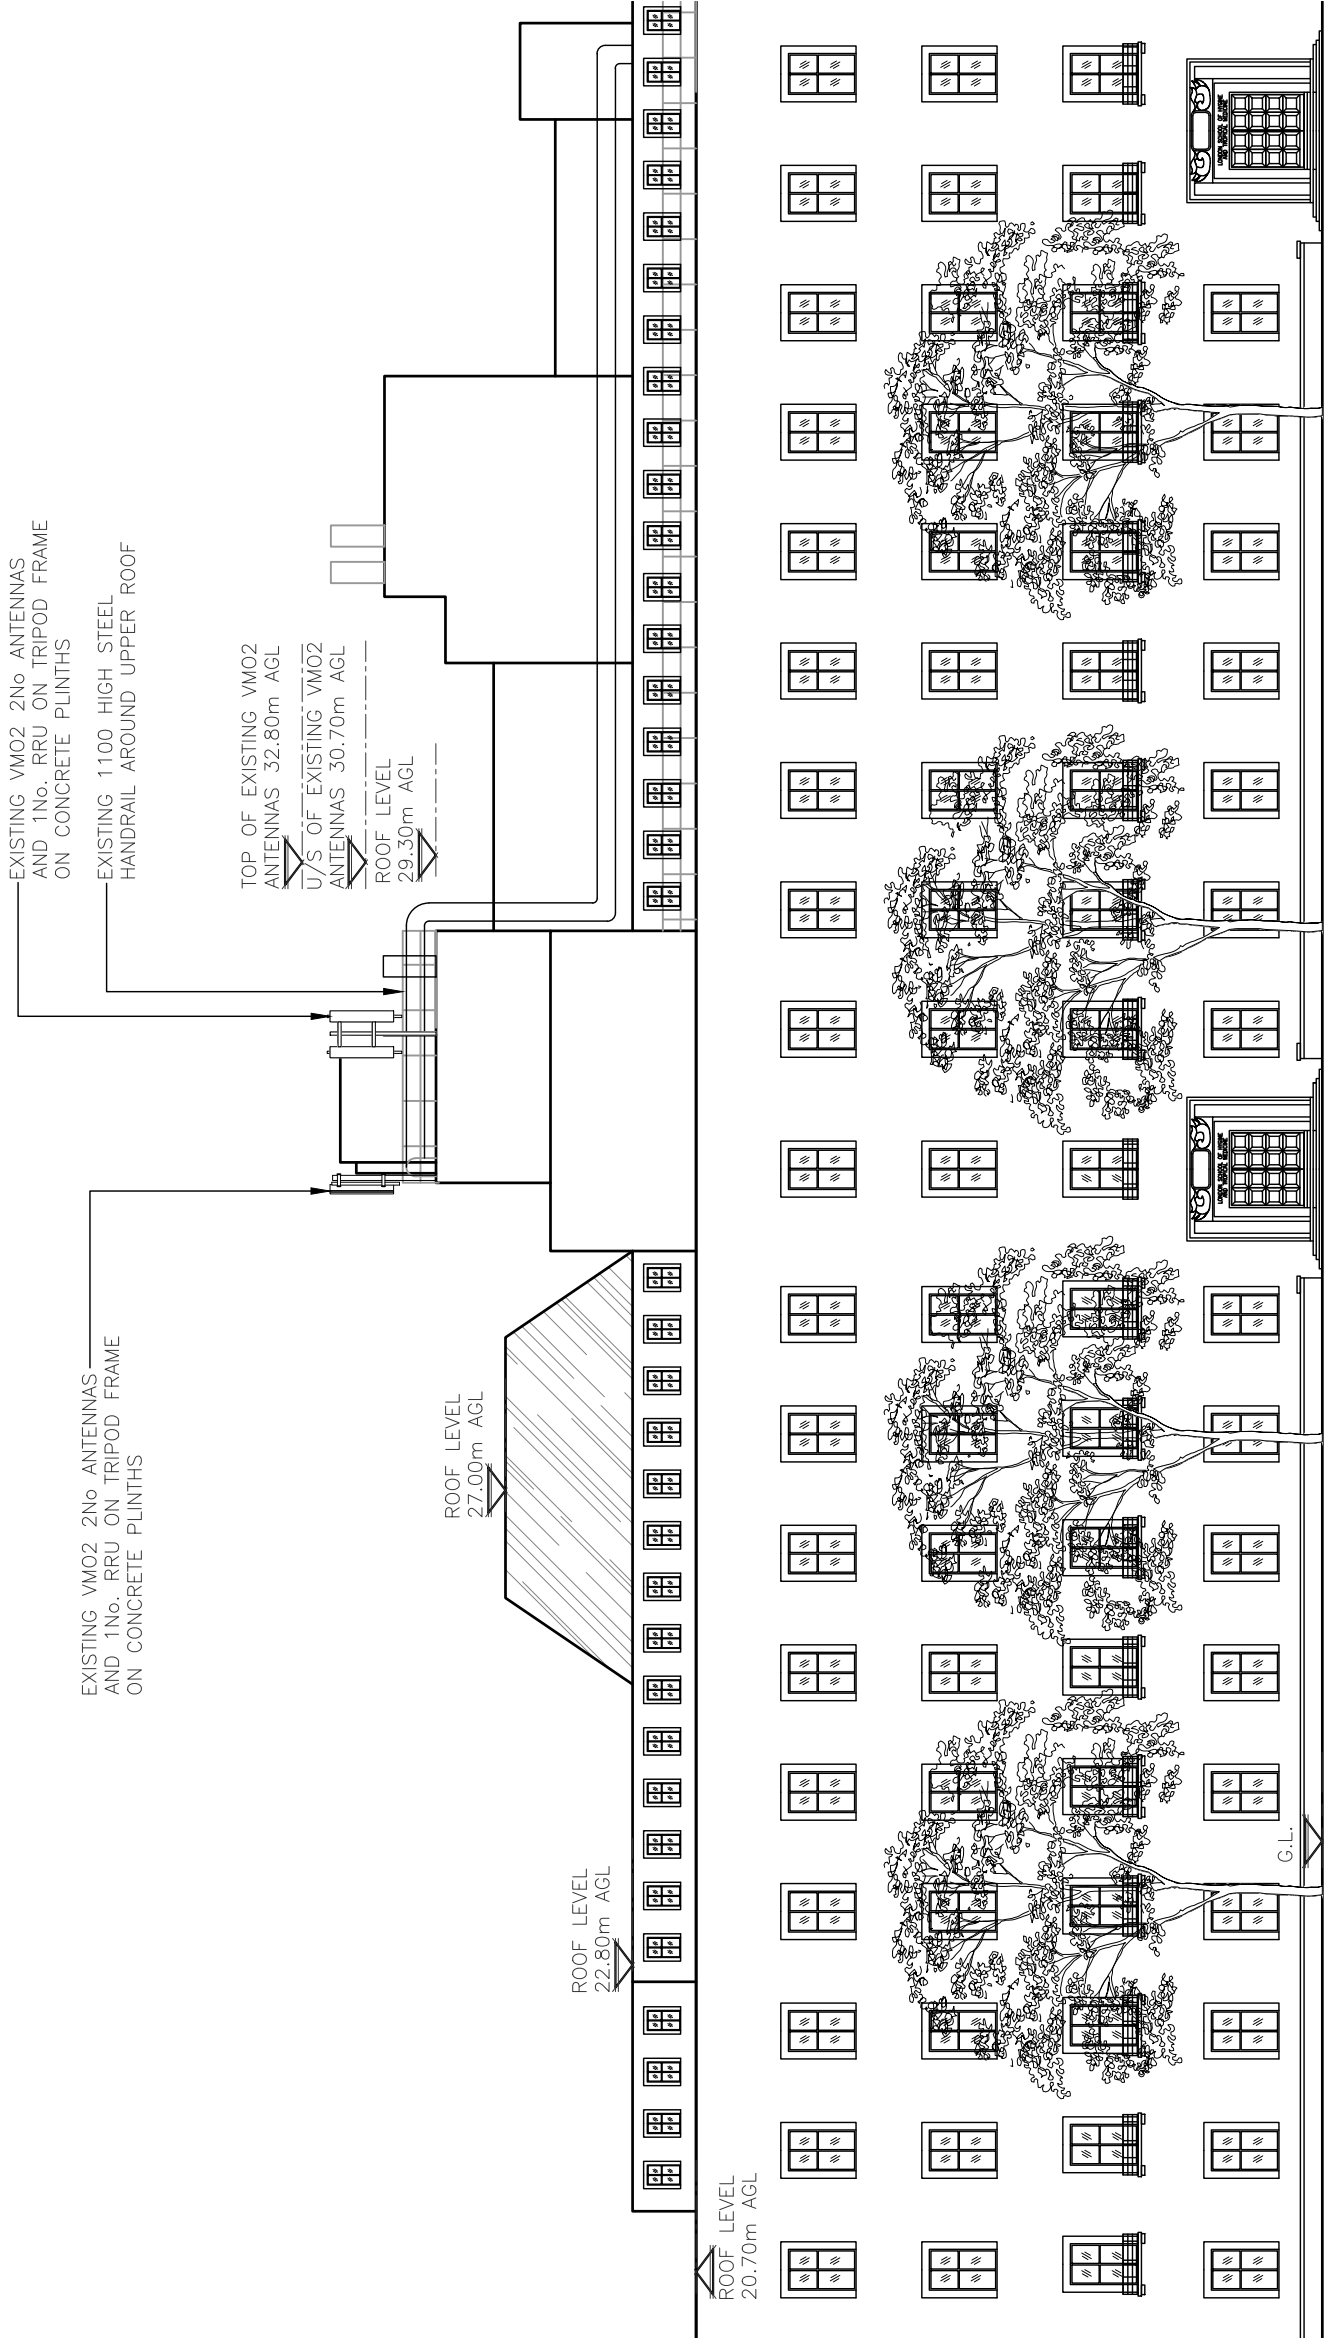

CLARKE

telecom

Unit E, Madison Place, Northampton Road,
Manchester, M40 5AG
Tel: 0161 782 4500
Fax: 0161 782 4501
Web: www.clarke-telecom.com



Cell Name	Opt.
SCHOOL OF HYGIENE	–

Cell ID No	
CORNERSTONE	VMO2
13745129	05077
	N/A

Site Address / Contact Details
LONDON SCHOOL OF HYGIENE AND TROPICAL MEDICINE KEPPEL STREET LONDON WC1E 7HT

Drawing Title:
EXISTING SITE ELEVATION – D (TEMPORARY RELOCATION)

Purpose of issue:	Dwg Rev:
CONSTRUCTION	

Drawing Number:	B
	306

Surveyed By:	Original Sheet Size:	Pack Issue:
RA	A3	

Drawn:	Date:	Checked:	Date:
CB	12.12.23	RA	12.12.23

