


No.	Date	Description
A	18/08/23	DESIGN DEVELOPMENT & CONSULTANTS COORDINATION
B	31/08/23	DESIGN DEVELOPMENT
C	24/01/24	GREEN ROOF BUILT-UP DETAIL ADDED & WINDOW CILL HEIGHTS AMENDED

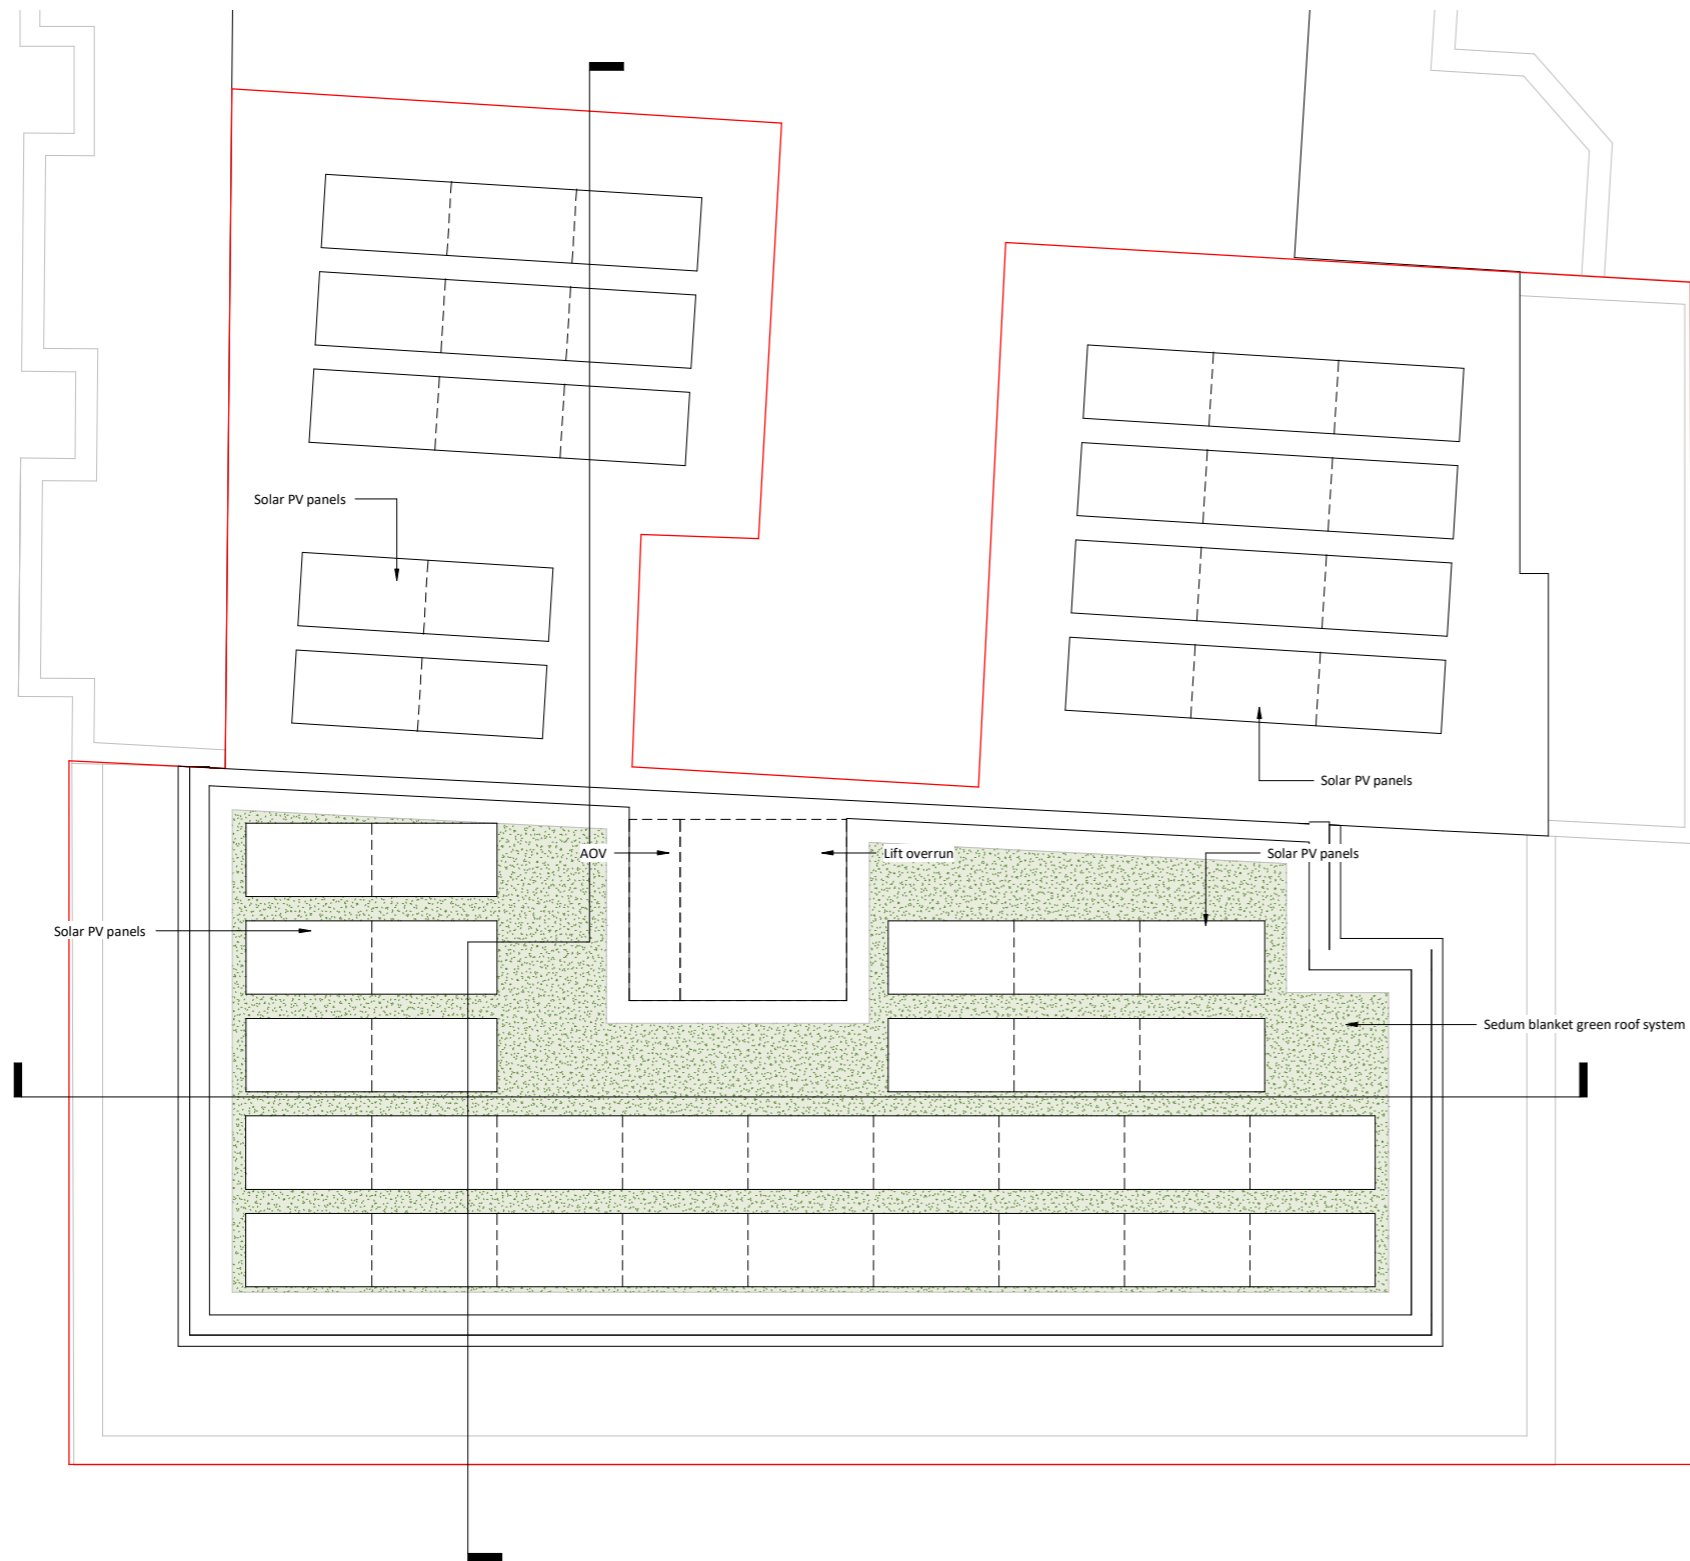

**PLANNING**

Osel architecture

PROJECT:  
Kilburn High Road

CLIENT:

DRAWING:  
Proposed Roof Plan

DRAWING No: E22-016/PRP005 REV: C

SCALE: 1 : 50 @A1  
DRAWN: ZK Date 02.08.22  
CHECKED: - Date 02.08.22

Unit G.04 The Record Hall, 16-16A Baldwins Gardens London EC1N 7RJ  
Tel: 020 7224 2447 Fax: 020 7224 2997

E-mail: admin@oselarch Web: www.oselarchitecture.co.uk  
© COPYRIGHT EXISTS ON THE DESIGNS AND INFORMATION SHOWN ON THIS DRAWING

**1 Proposed Roof Plan**  
1 : 50 @ A1 1 : 100 @ A3



VISUAL SCALE 1:50 @ A3