
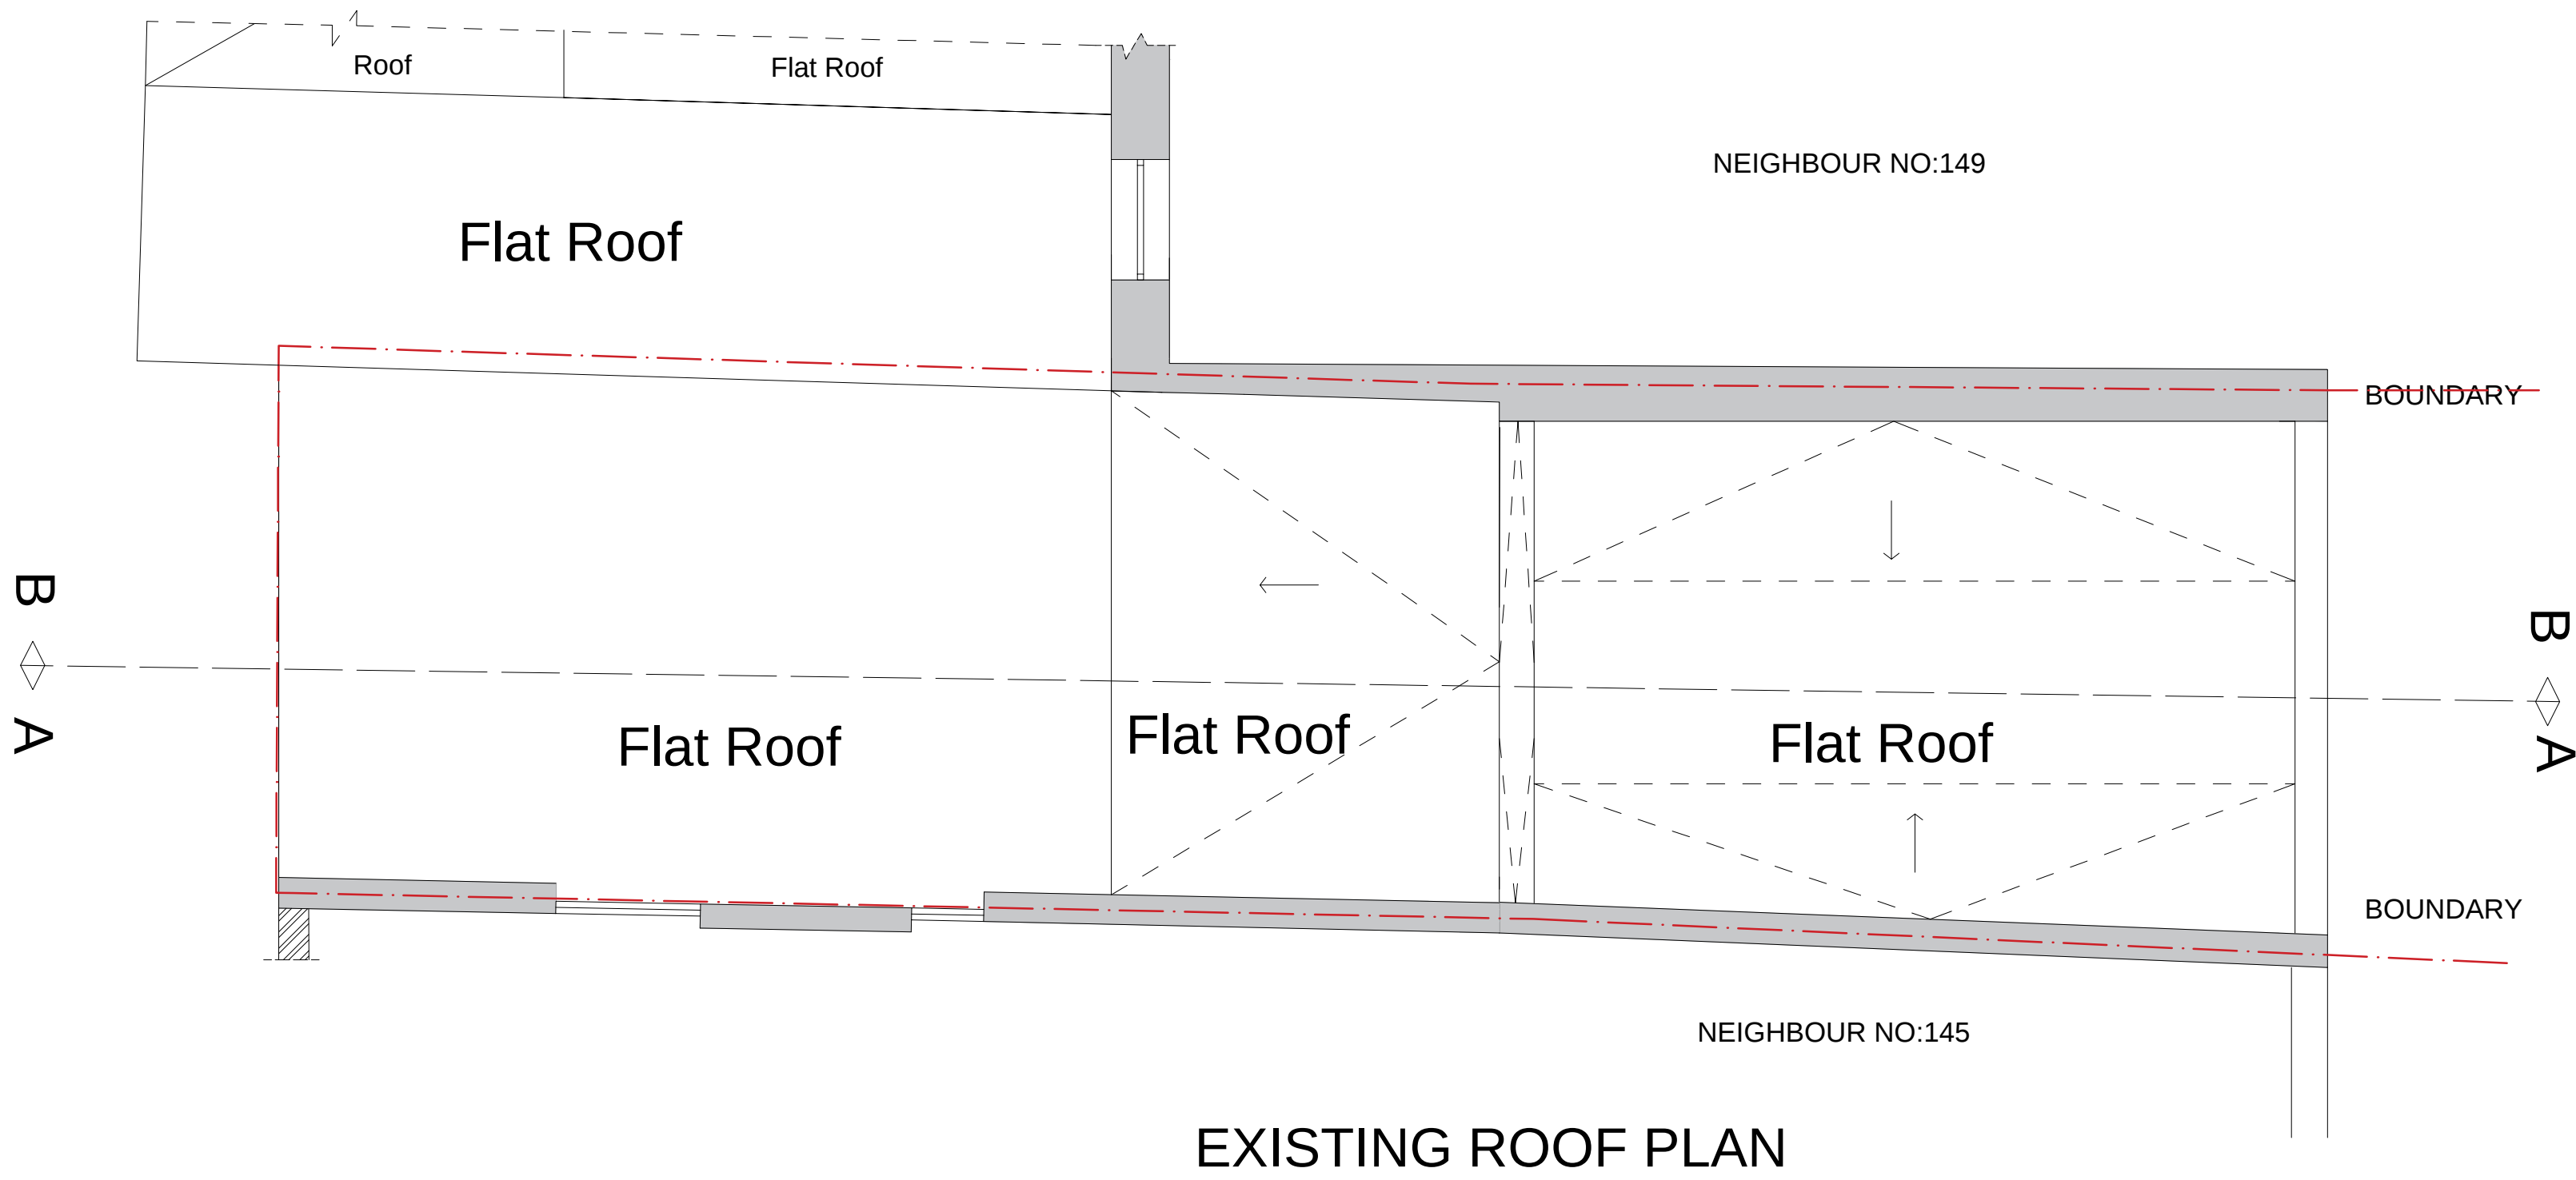
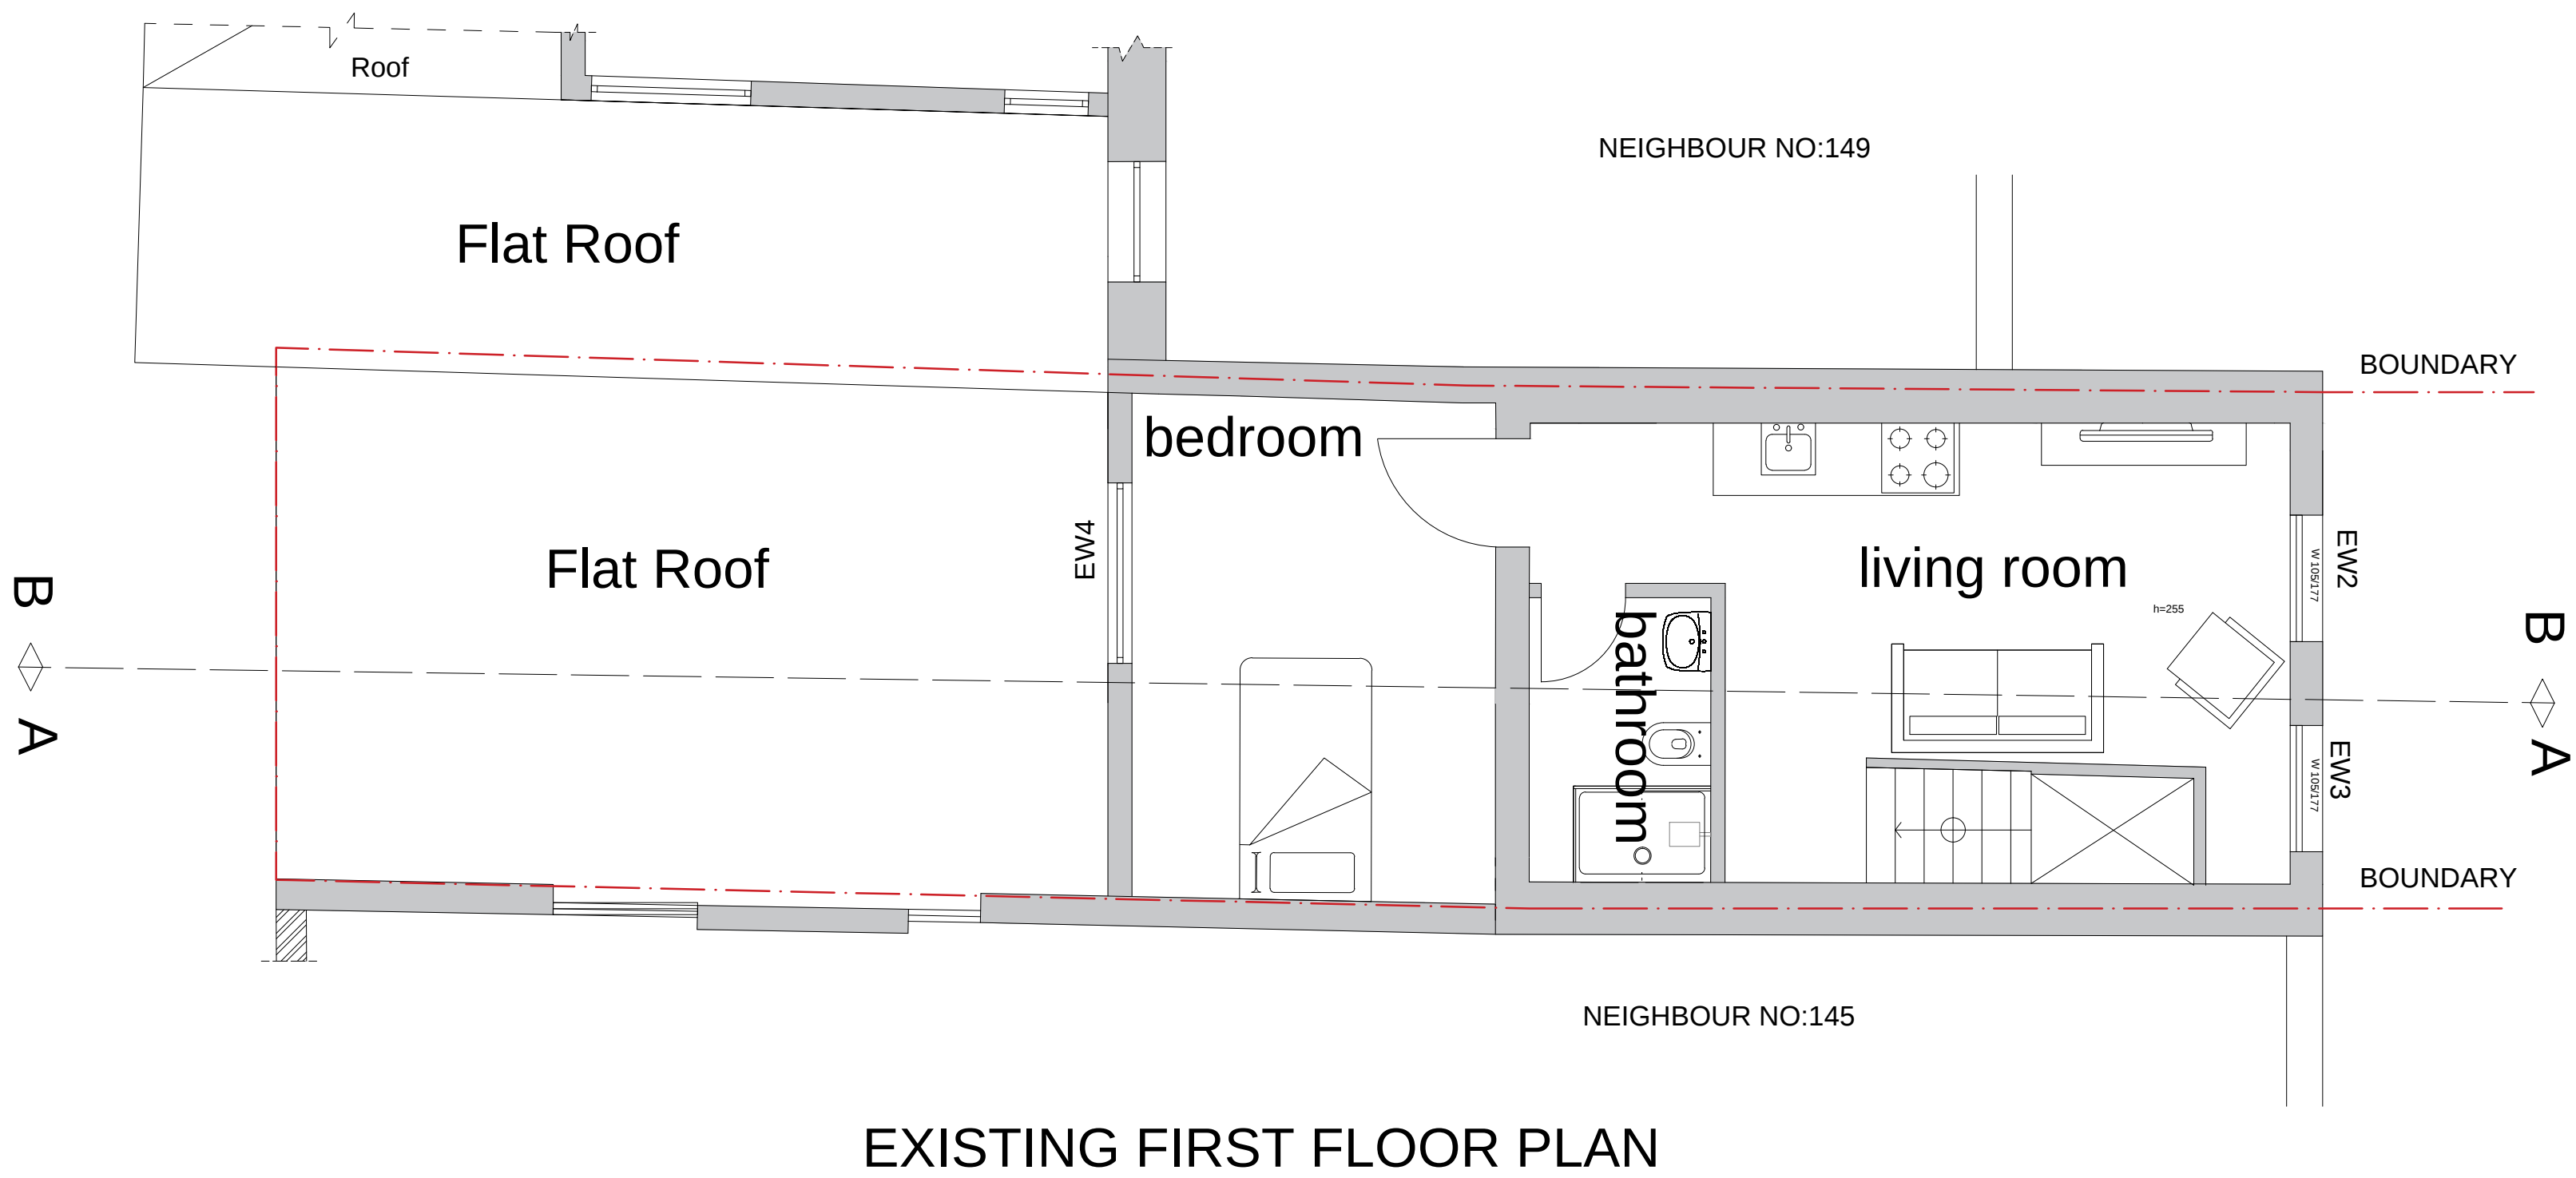


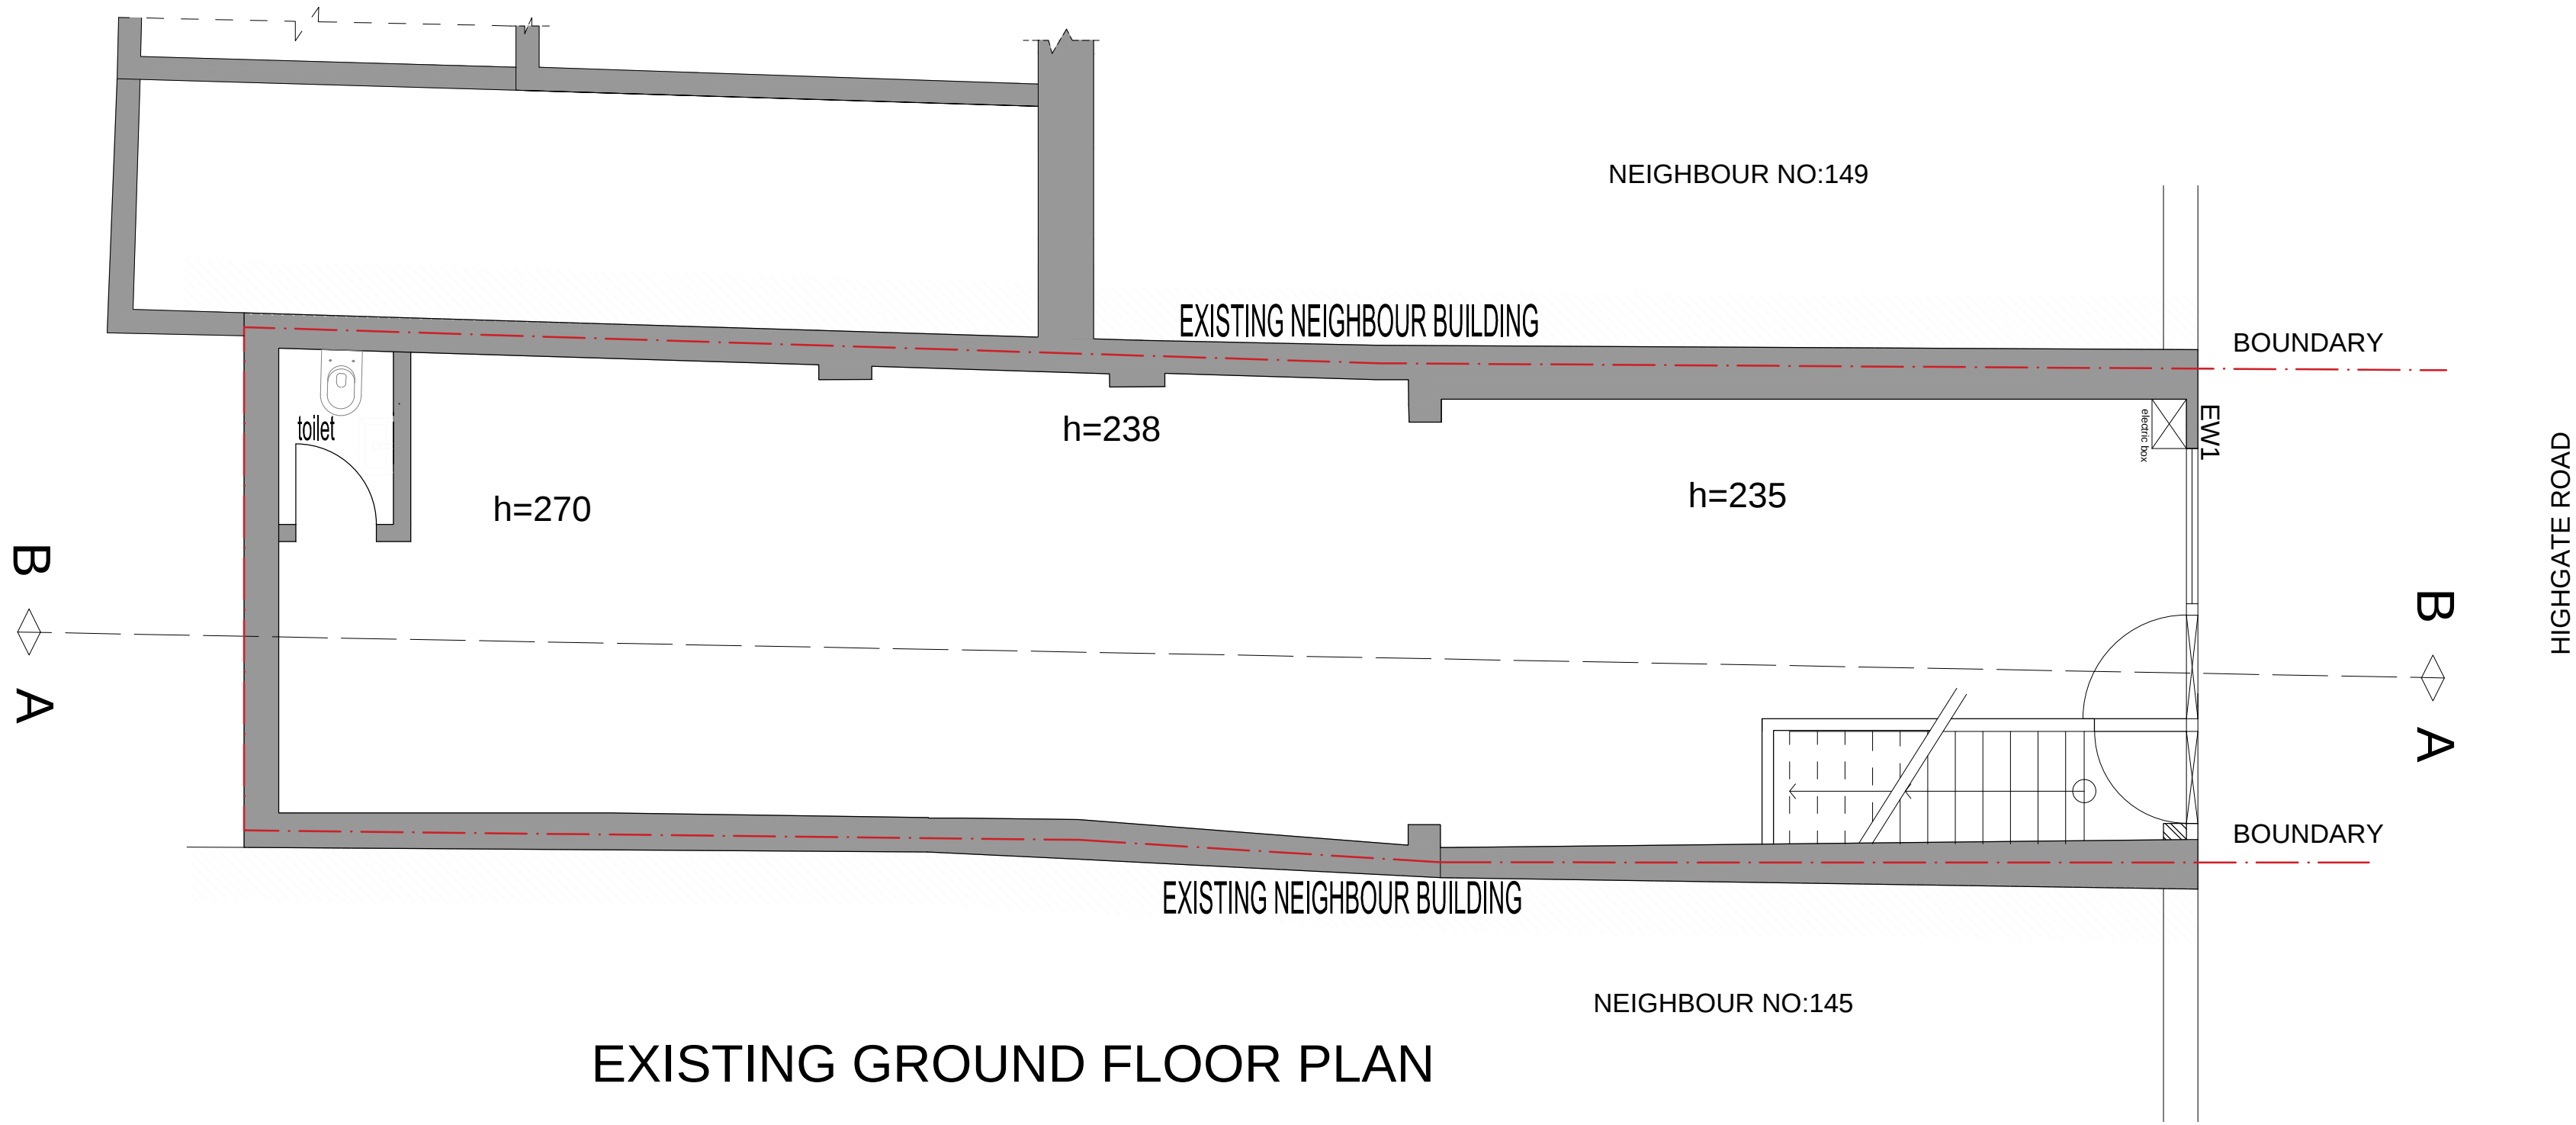

PROJECT: 147 HIGHGATE ROAD NW5 1LJ	
DRAWING NO: E_001_REV3	
DRAWING TITLE: EXISTING GROUND, FIRST FLOOR AND ROOF PLANS	
SCALE: 1/50 A1	DATE: 28/09/2023
ITU STUDIO LTD itustudio@gmail.com T : 07491258462 Ibrahim Turk	
URASTAR CONSTRUCTION LTD urastarconstruction@gmail.com T : 07863456155 Ahmet Erturk	