





PROPOSED FRONT ELEVATION

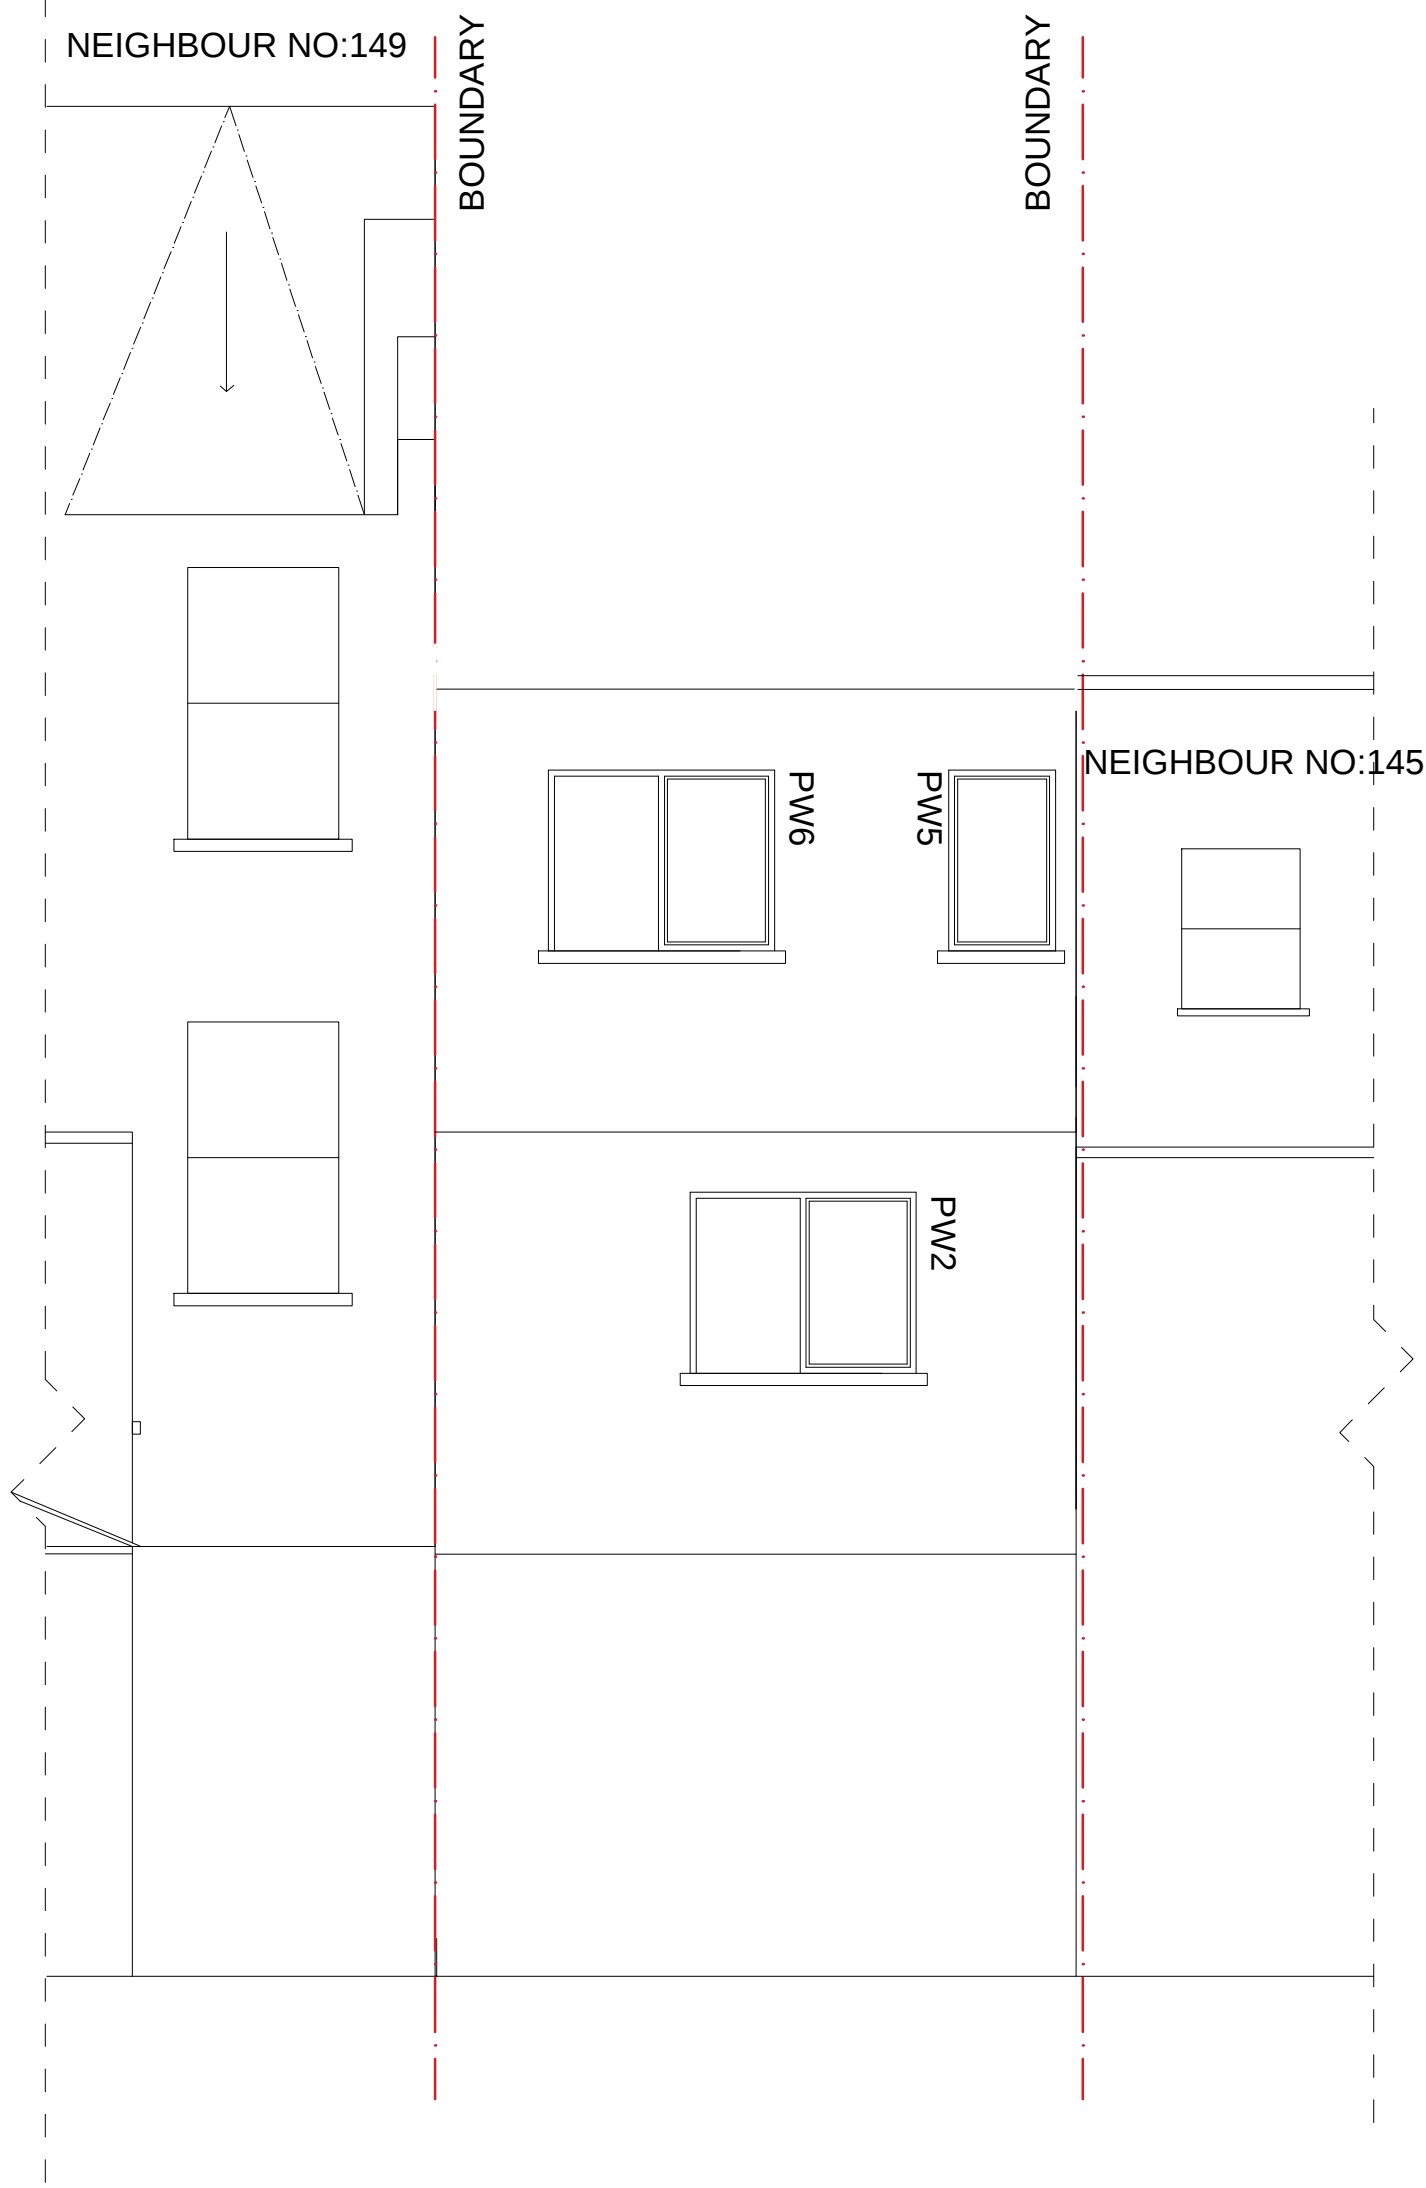

PROPOSED REAR ELEVATION



PROPOSED RIGHT SIDE ELEVATION

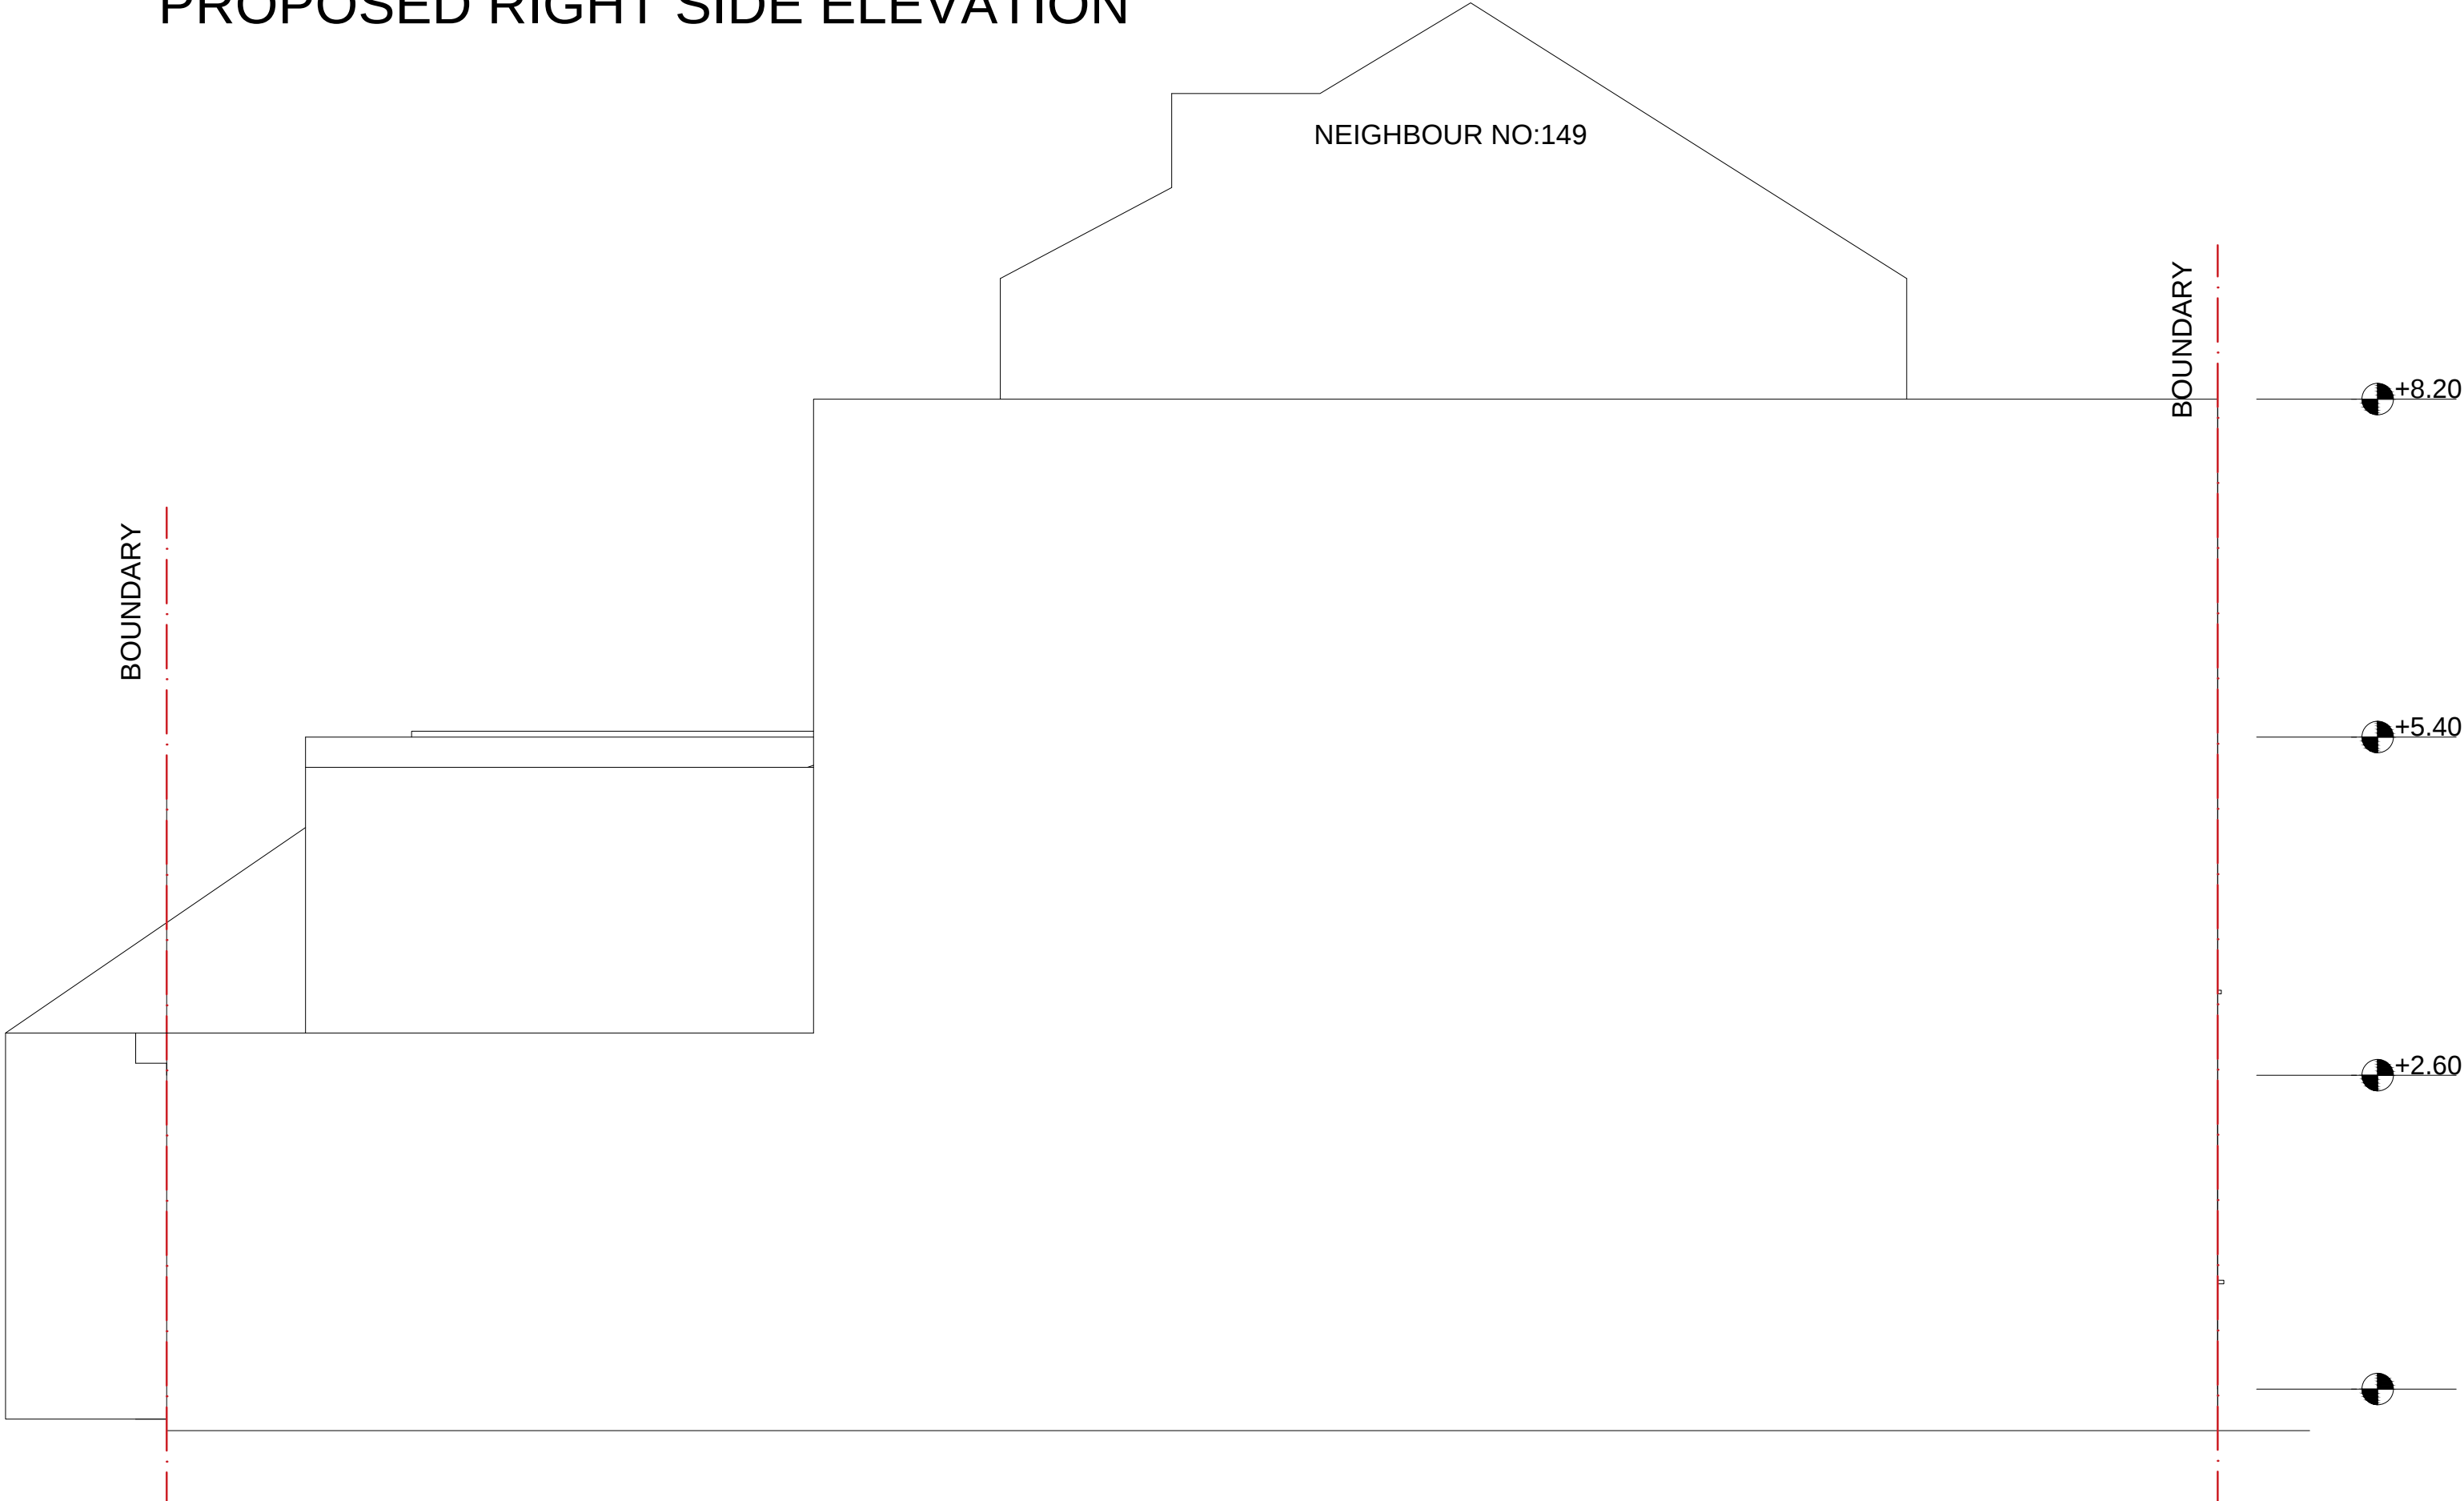

PROPOSED LEFT SIDE ELEVATION



PROJECT: 147 HIGHGATE ROAD NW5 1LJ	
DRAWING NO: P_003_REV3	
DRAWING TITLE: PROPOSED ELEVATIONS	
SCALE: 1/50	DATE: 28/09/2023
ITU STUDIO LTD itustudio@gmail.com T : 07491258462 Ibrahim Turk	
URASTAR CONSTRUCTION LTD urastarconstruction@gmail.com T : 07863456155 Ahmet Erturk	