




PROPOSED GROUND FLOOR PLAN
65.1 m²

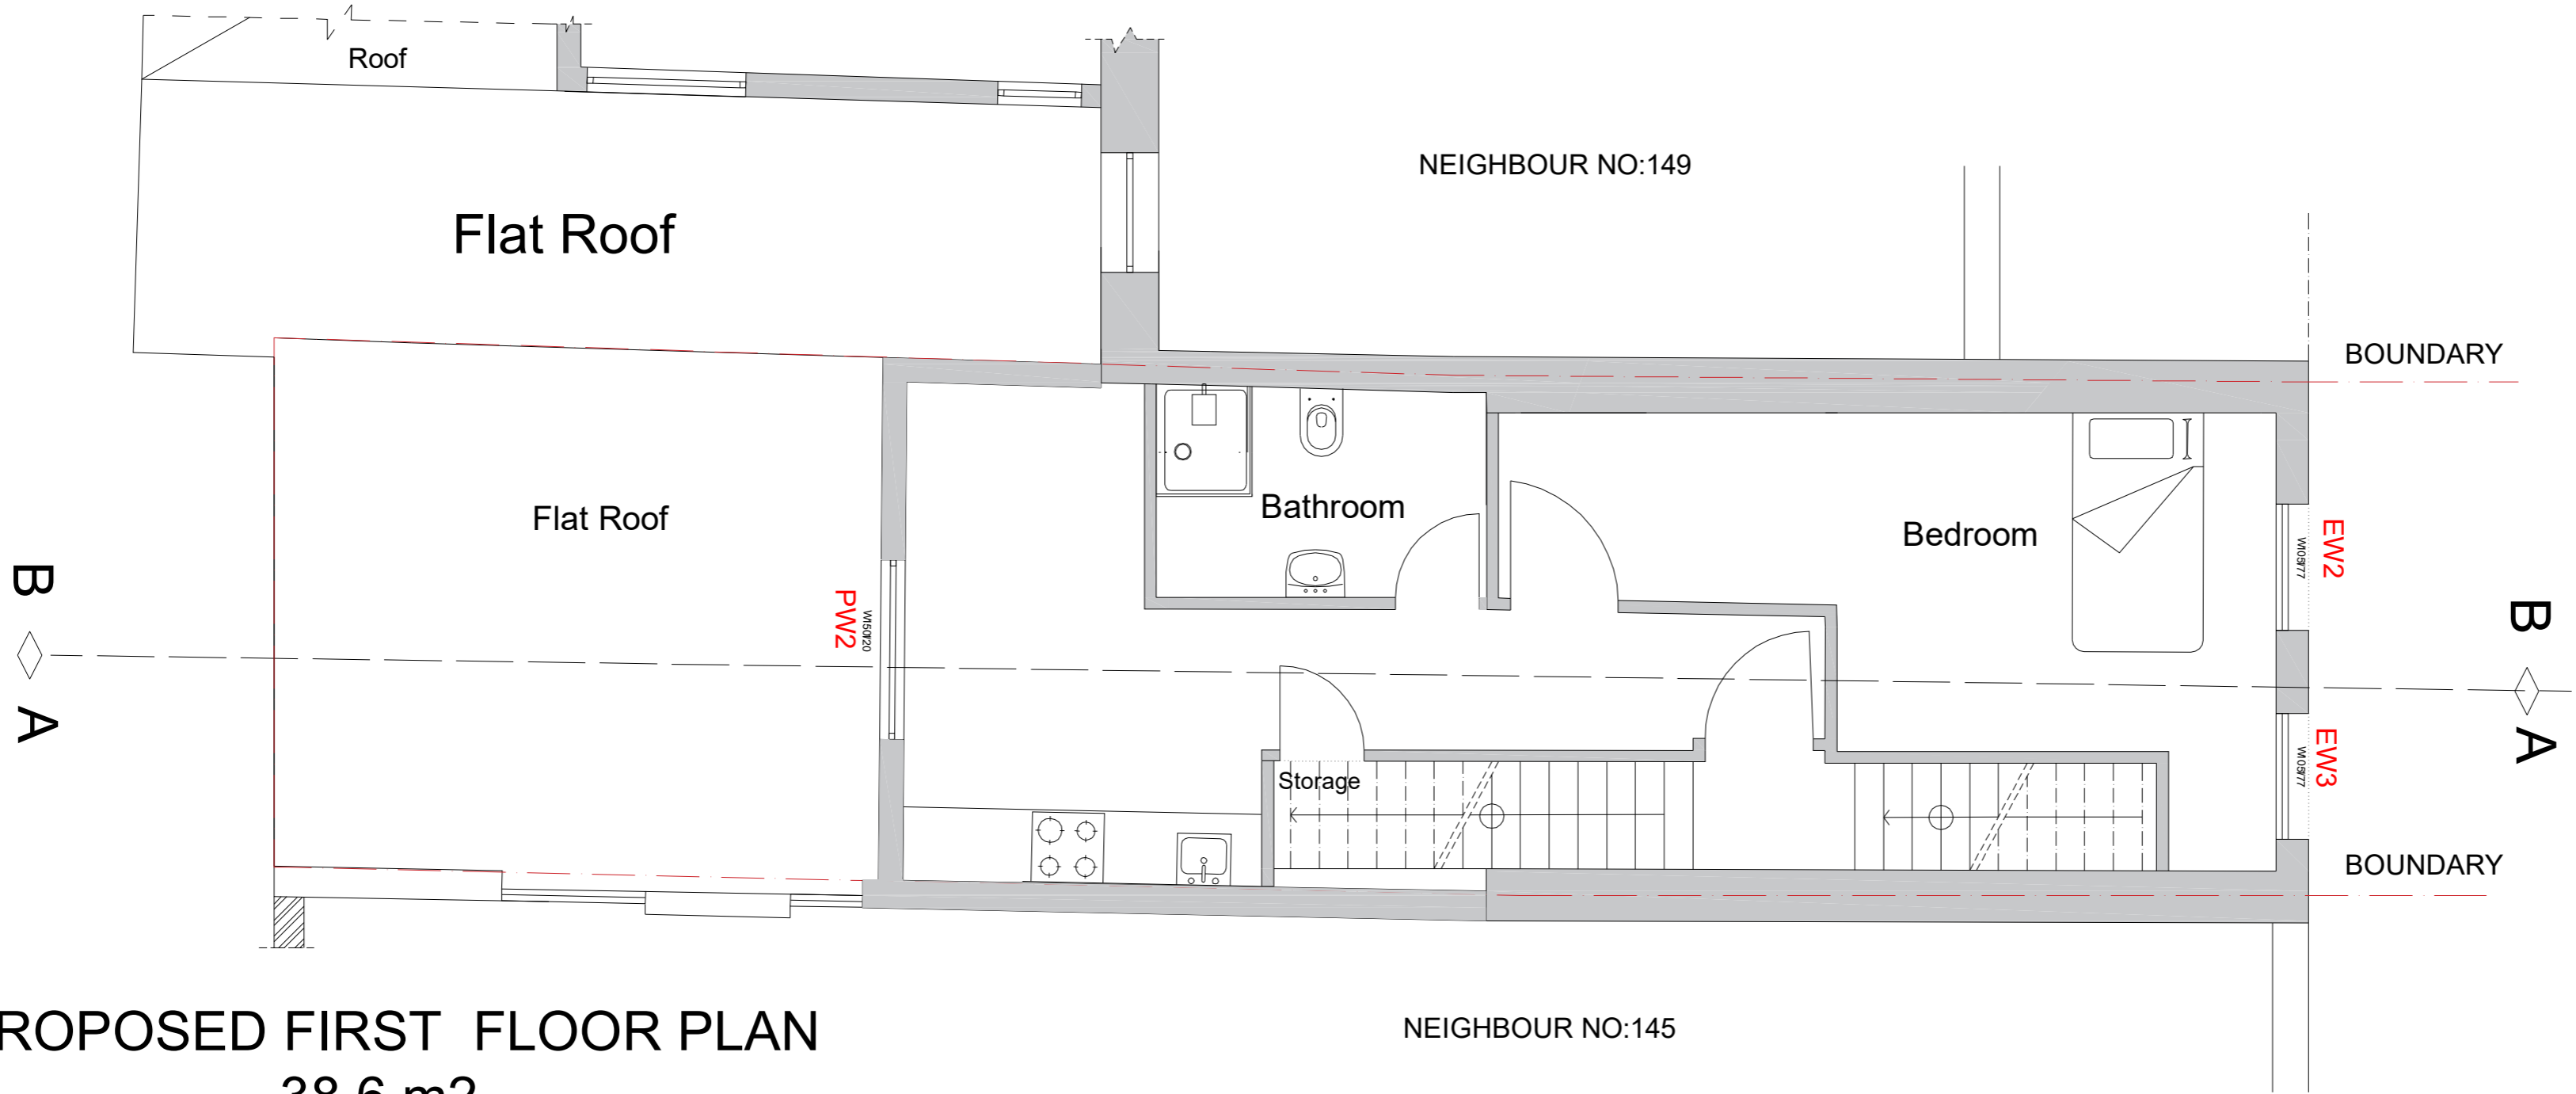

PROPOSED FIRST FLOOR PLAN
38.6 m²

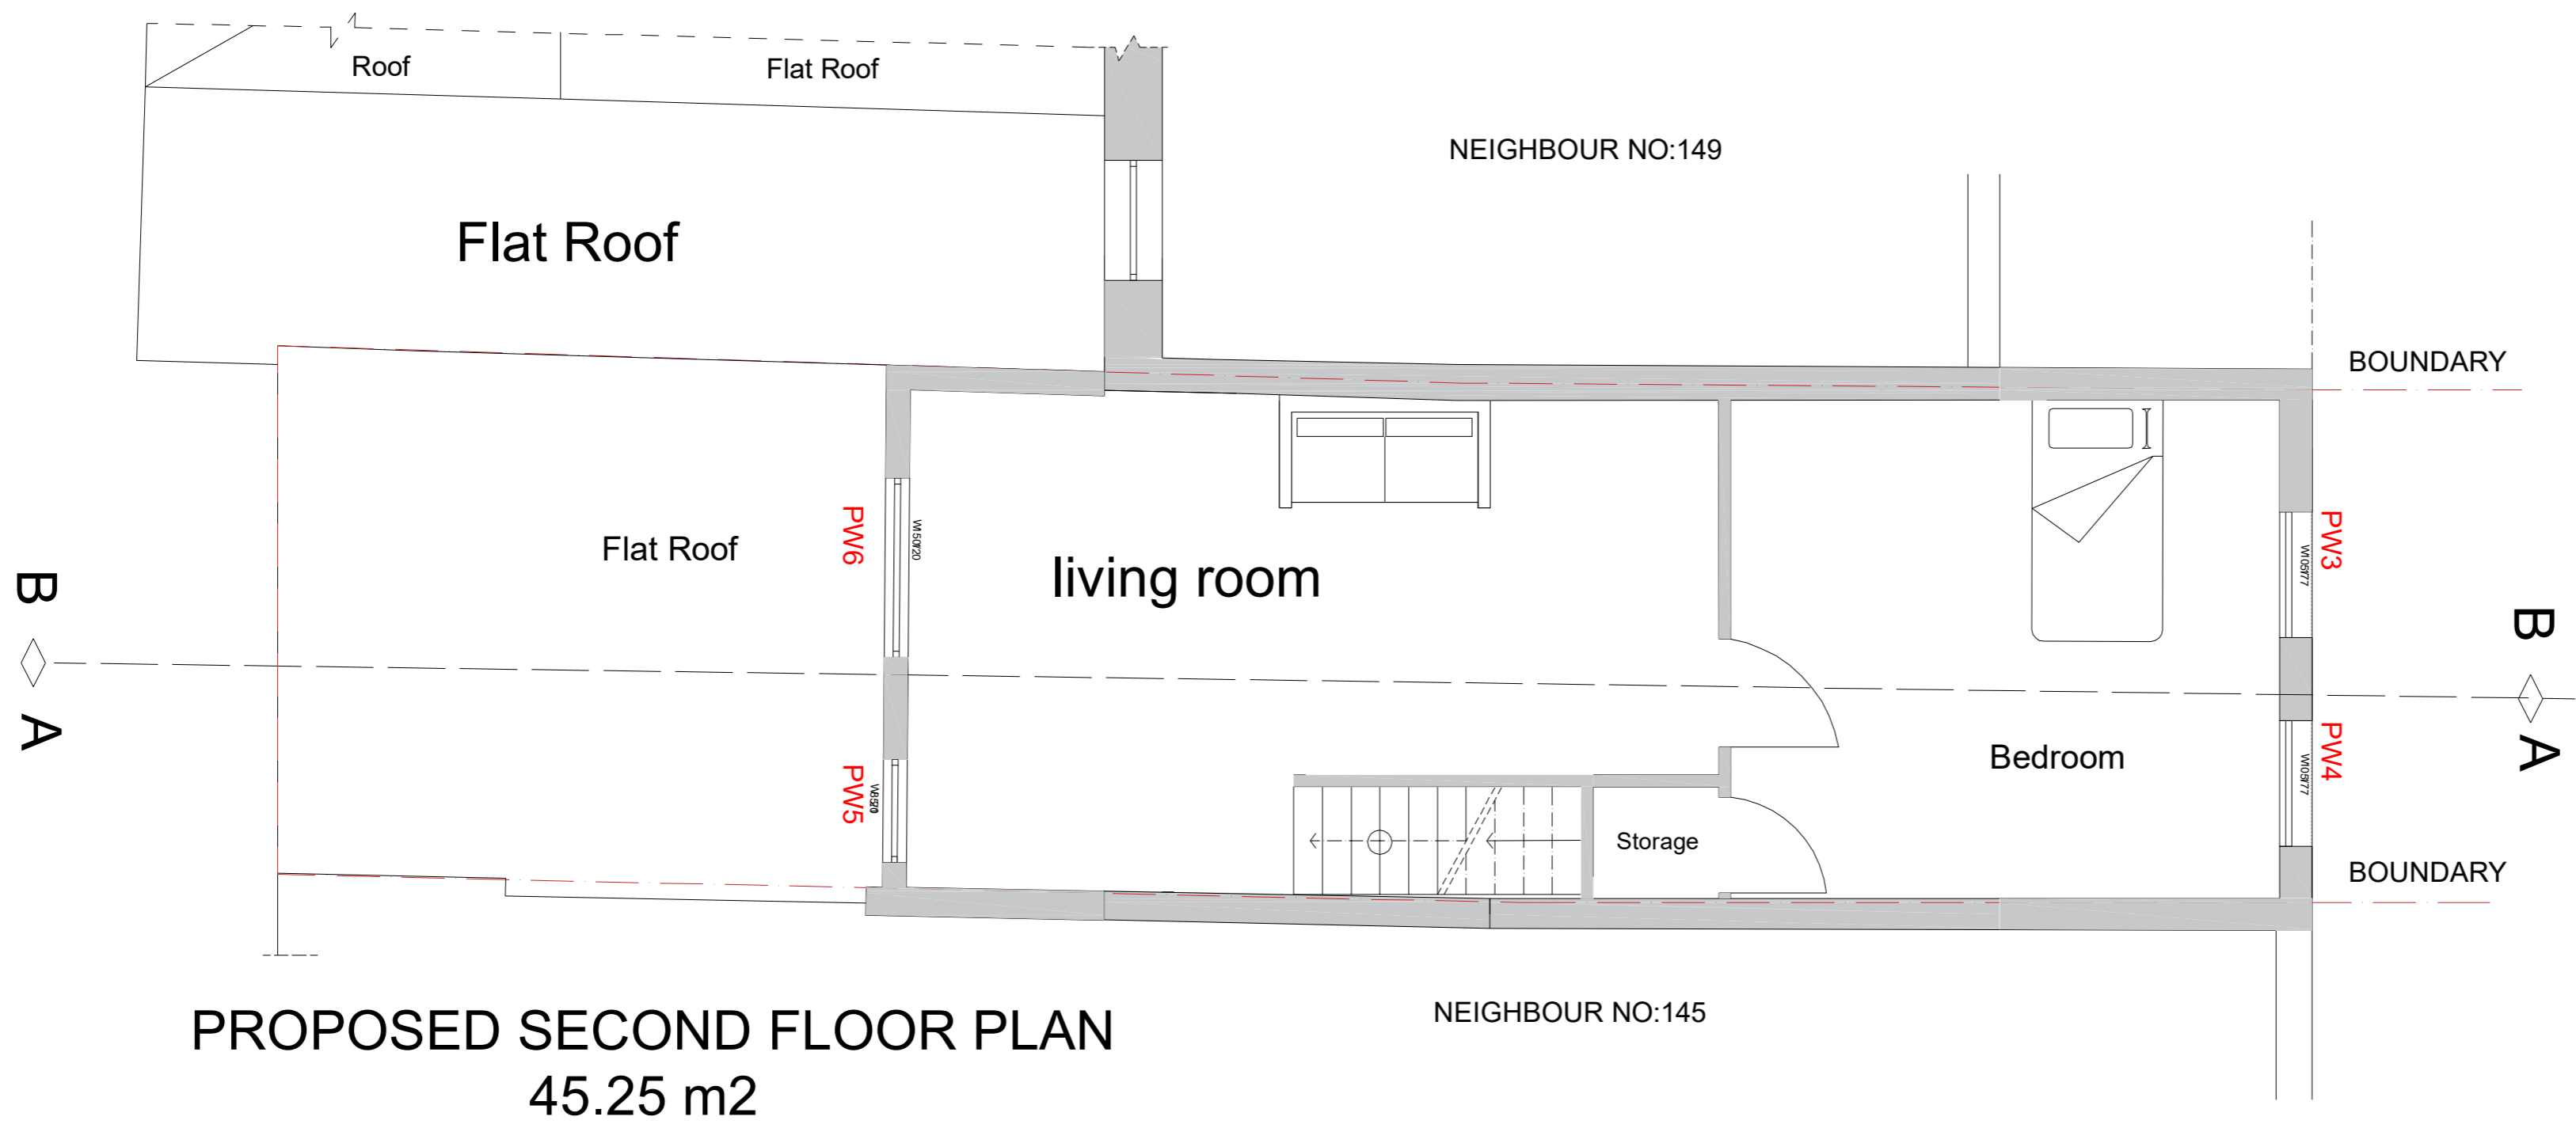

PROPOSED SECOND FLOOR PLAN
45.25 m²

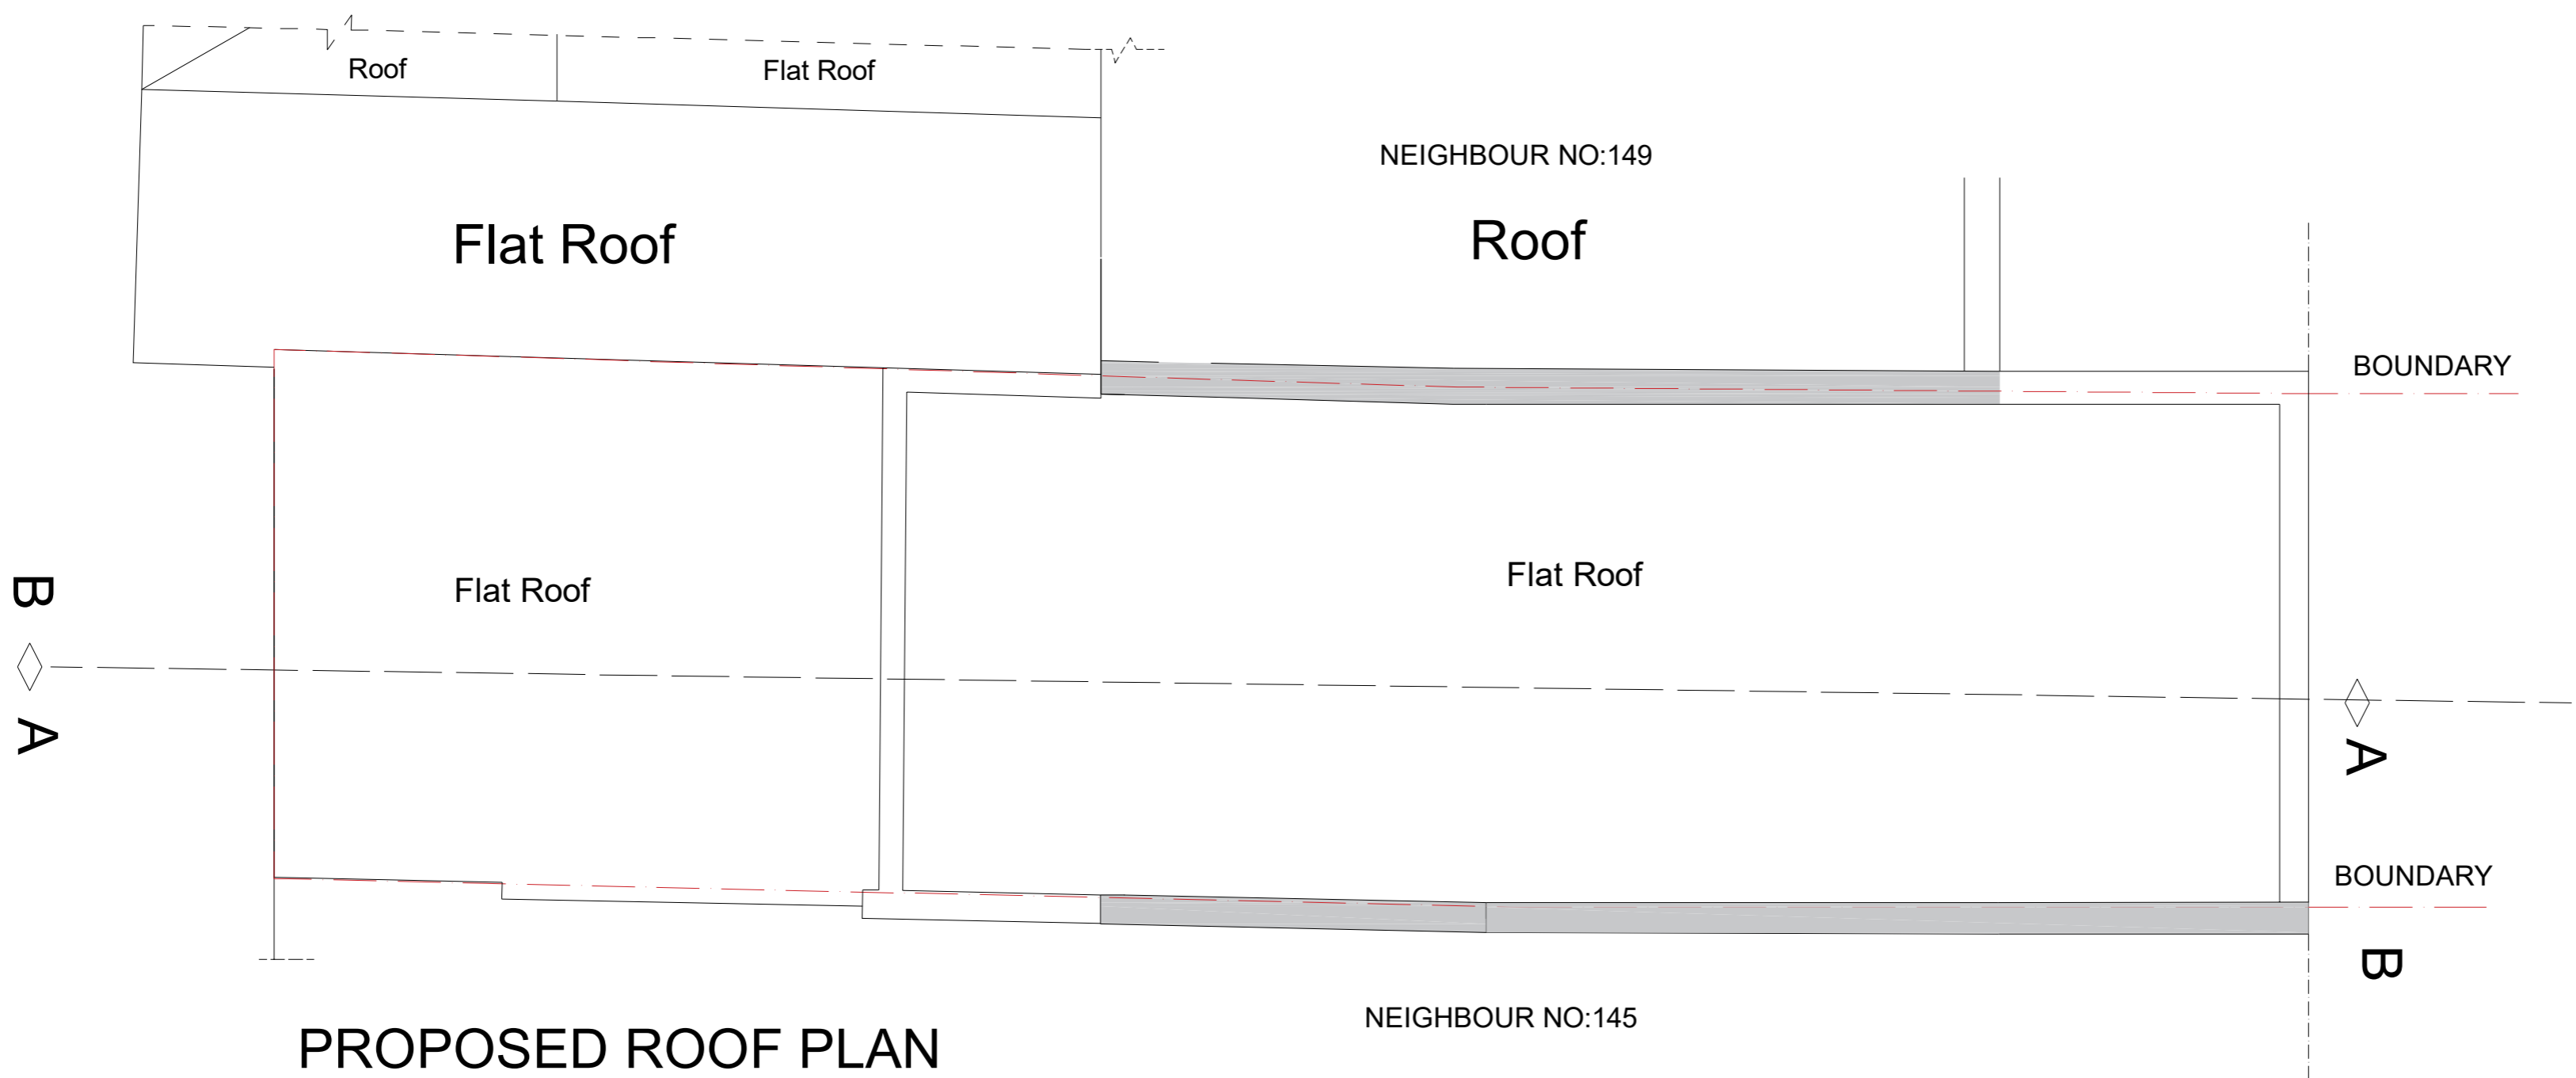

PROPOSED ROOF PLAN



PROJECT: 147 HIGHGATE ROAD NWS 1LJ
DRAWING NO: P_001_REV3
DRAWING TITLE: PROPOSED GROUND, FIRST FLOOR, SECOND, AND ROOF PLANS
SCALE: 1/80A1 DATE: 29/09/2023
ITU STUDIO LTD itustudio@gmail.com T: 07491258462 Ibrahim Turk
URASTAR CONSTRUCTION LTD urastarconstruction@gmail.com T: 0796346195 Ahmet Erturk