

Check all dimensions on site prior to commencement of work.
Do not scale from this drawing except for planning purposes.

This drawing is the © copyright of
Vallis & Hall Conservation Architects LLP

This drawing has been produced for [Edward James Foundation] for the project [Dilke House - KLC] and is submitted as part of the [Sketch Layout] and is not intended for use by any other person or for any other purpose.

Notes -

- Common/ Function Space/ Retail
- Circulation
- Bedrooms
- Catering/ Welfare/ Utility
- Plant and Storage
- Teaching
- Teaching
- Office/ Staff Areas

Unit 78
Chichester Enterprise Centre
Terminus Road
Chichester
West Sussex
PO19 8TX

T: 01243 767151
E: mail@vallisandhall.com
W: www.vallisandhall.com

Revisions




Rev	Description	Date	Drawn
A	Alterations and building use coding	26/06/23	LPLH
B	Alterations and building use coding	10/07/23	LPLH
C	Class E building use coding	10/07/23	LPLH
D	Alterations to LG & G floor layouts	07/09/23	LPLH
E	Alterations to floor layouts and notes	30/11/23	LPLH

Project:
**Dilke House, 1 Malet Street
WC1E 7JN**

Drawing Title:
**Lower Ground Floor
Proposed Layout Plans**

Scale: 1:50 @ A1 Issue Date: 23/05/2023

Drawing No: 809-46/SK100 Revision: E Drawn By: LPLH

 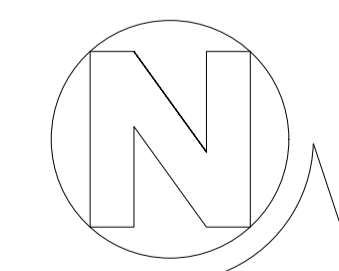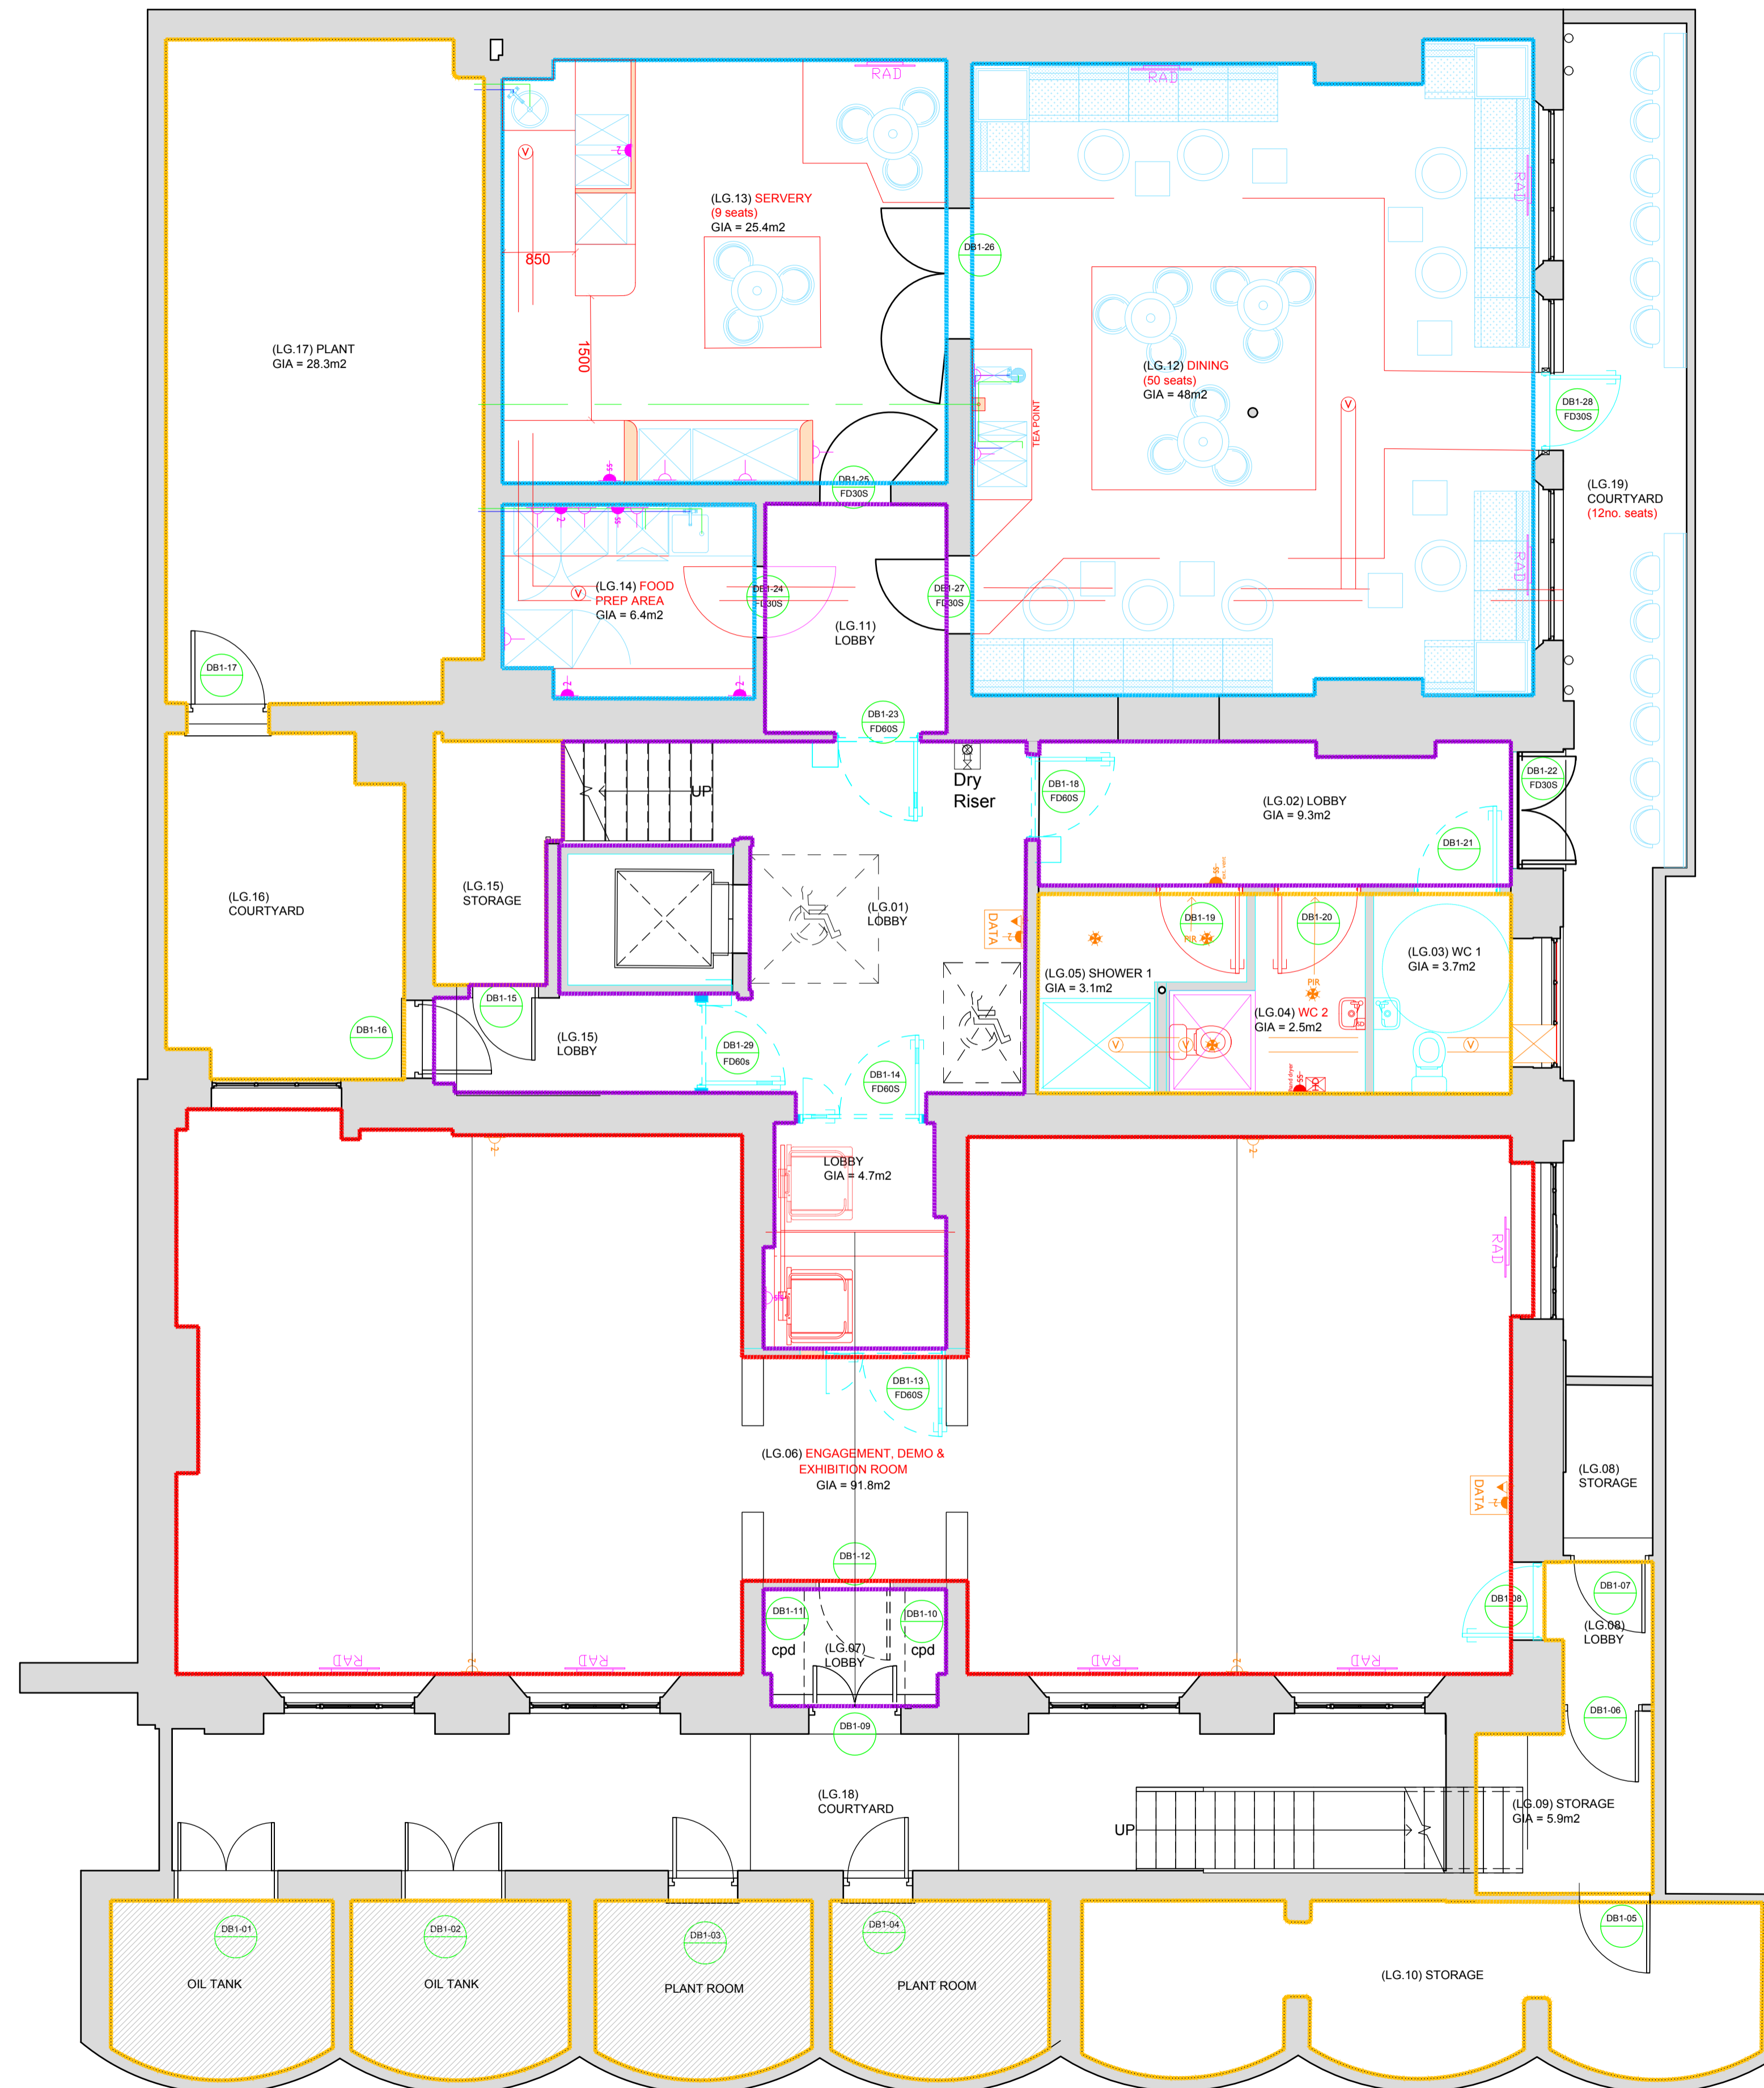


Check all dimensions on site prior to commencement of work.
Do not scale from this drawing except for planning purposes.

This drawing is the © copyright of
Vallis & Hall Conservation Architects LLP

This drawing has been produced for [Edward James Foundation] for the project [Dilke House - KLC] and is submitted as part of the [Sketch Layout] and is not intended for use by any other person or for any other purpose.

Notes -

- Common/ Function Space/ Retail
- Circulation
- Bedrooms
- Catering/ Welfare/ Utility
- Plant and Storage
- Teaching
- Teaching
- Office/ Staff Areas

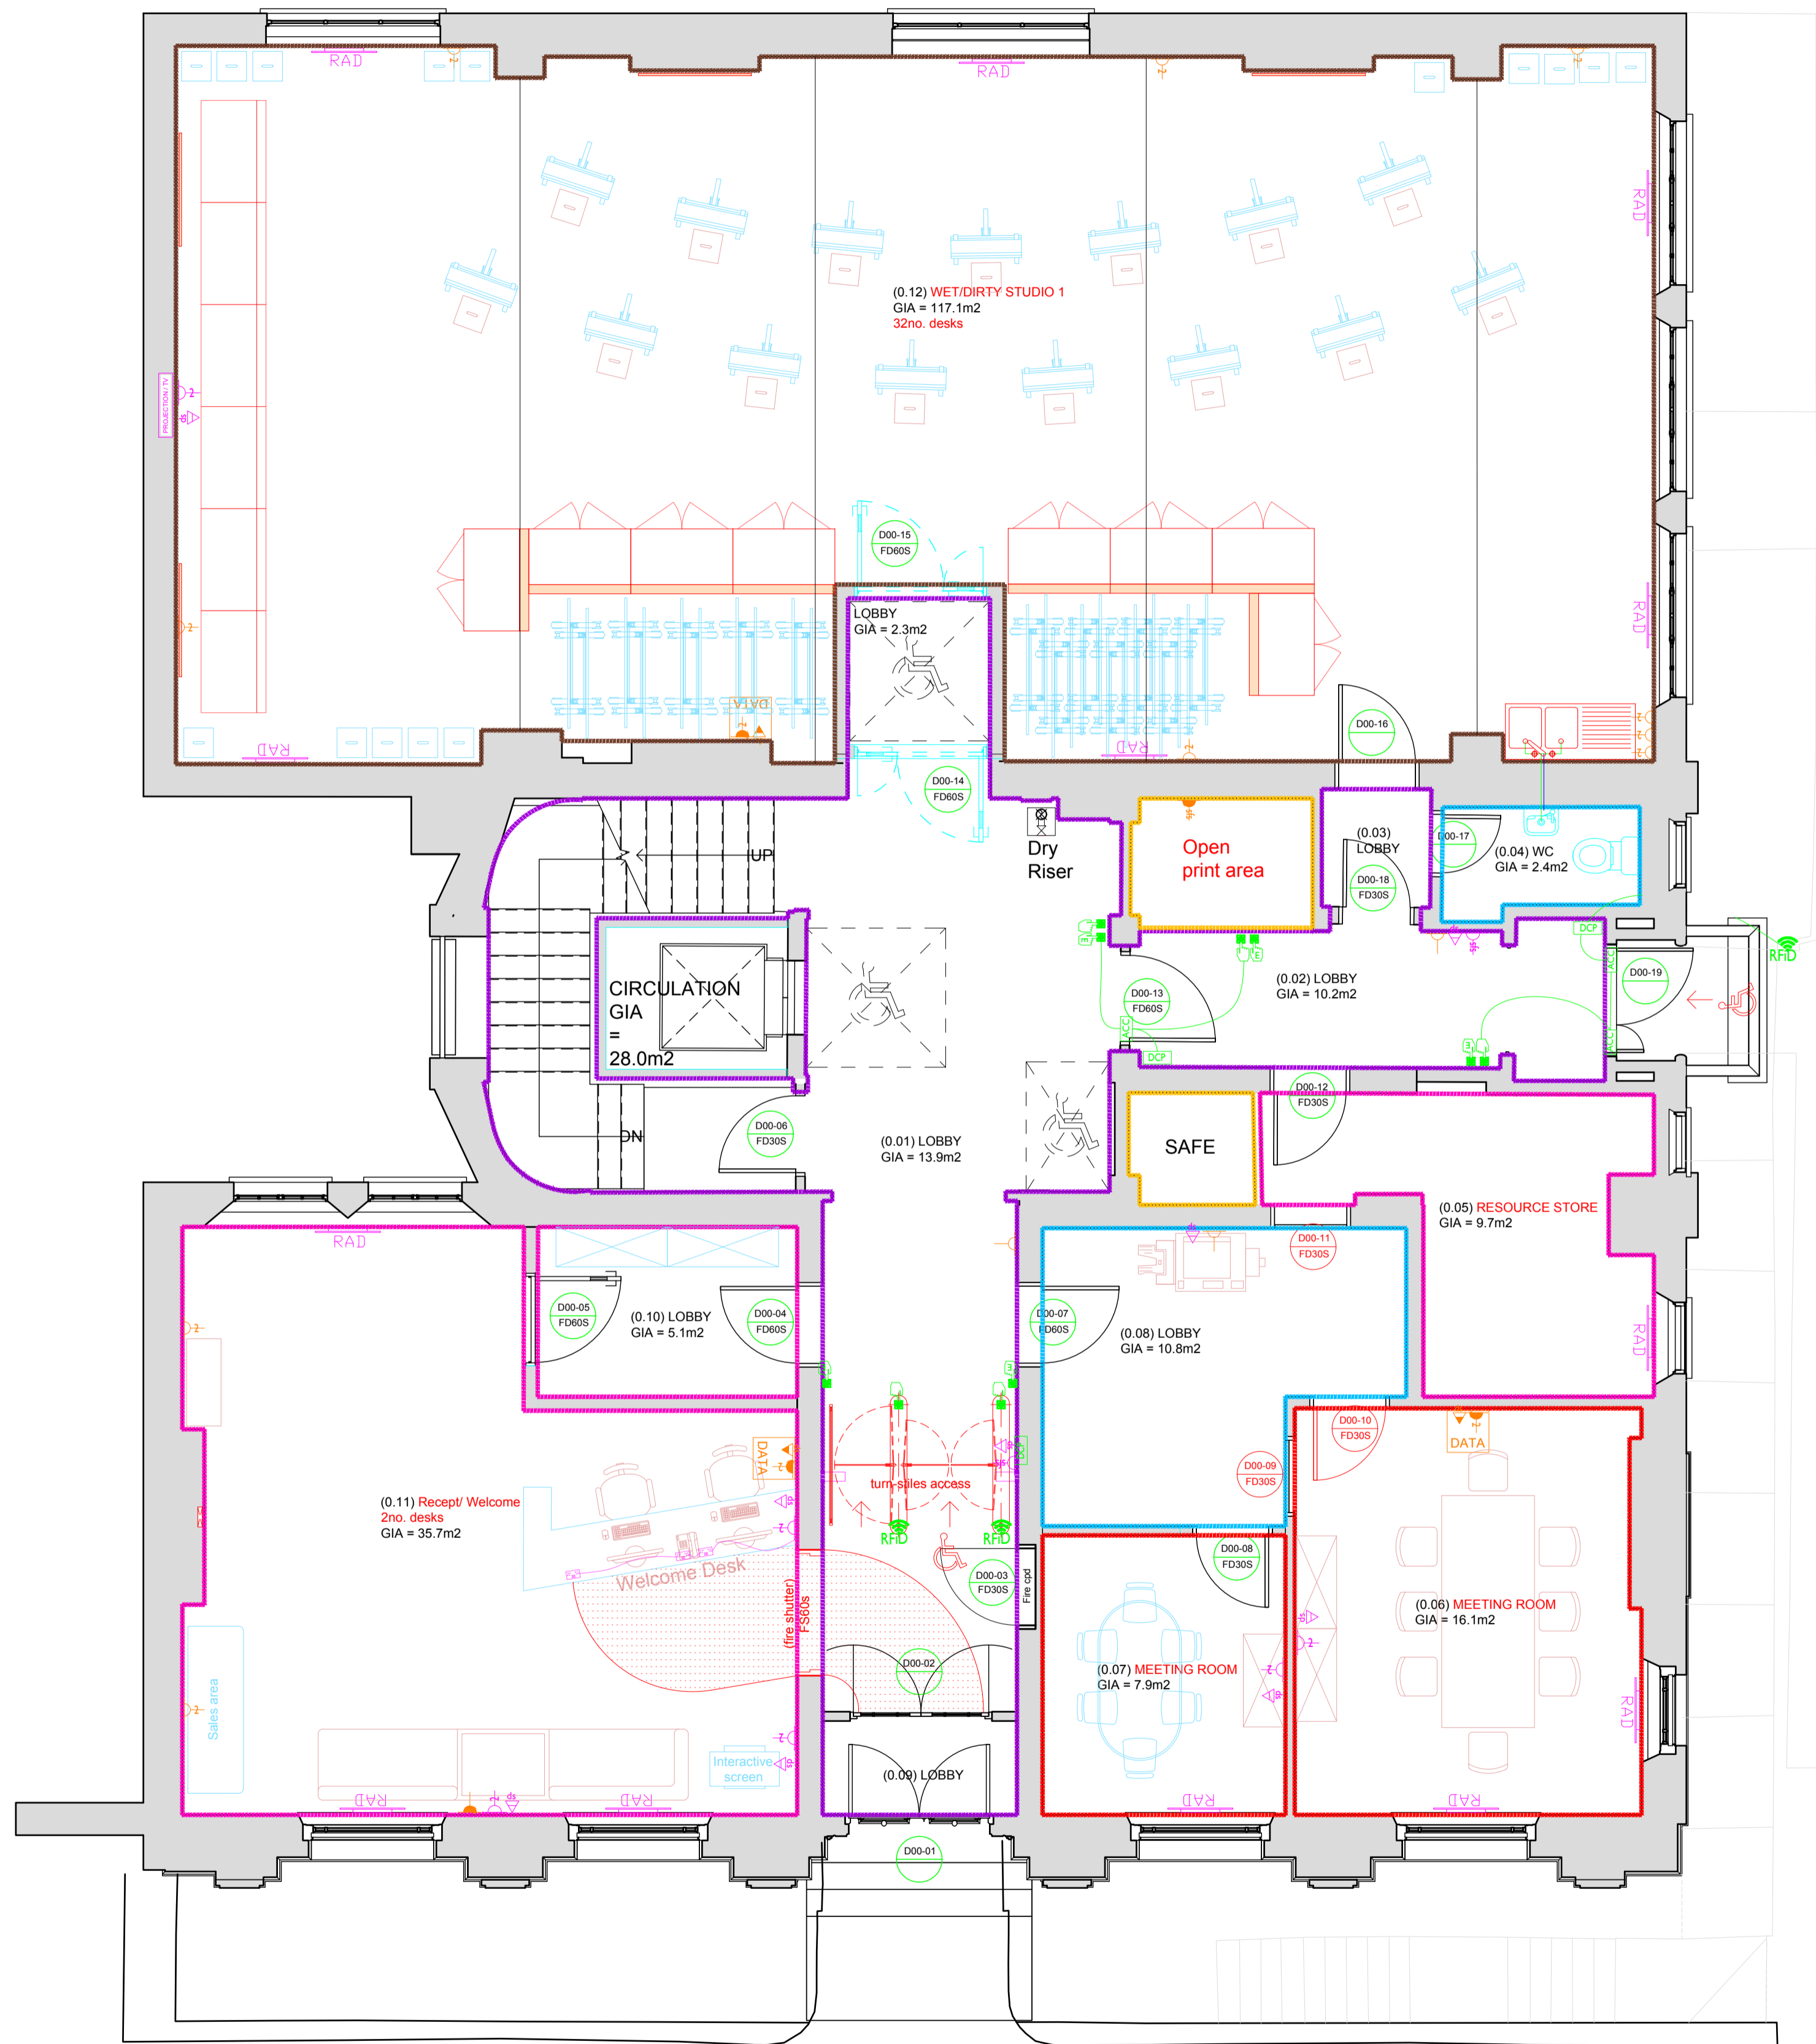

Unit 78
Chichester Enterprise Centre
Terminus Road
Chichester
West Sussex
PO19 8TX

T: 01243 767151
E: mail@vallisandhall.com
W: www.vallisandhall.com

Revisions

Rev	Description	Date	Drawn
A	Alterations and building use coding	26/06/23	LPLH
B	Alterations and building use coding	10/07/23	LPLH
C	Class E building use coding	10/07/23	LPLH
D	Alterations to LG & G floor layouts	07/09/23	LPLH
E	Alterations to floor layouts and notes	30/11/23	LPLH

Project:
**Dilke House, 1 Malet Street
WC1E 7JN**

Drawing Title:
**Ground Floor
Proposed Layout Plans**


Scale:
1:50 @ A1


Issue Date:
23/05/2023

Drawing No:
809-46/SK101

Revision:
E

Drawn By:
LPLH

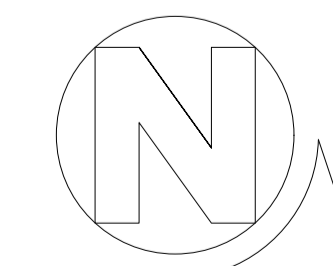

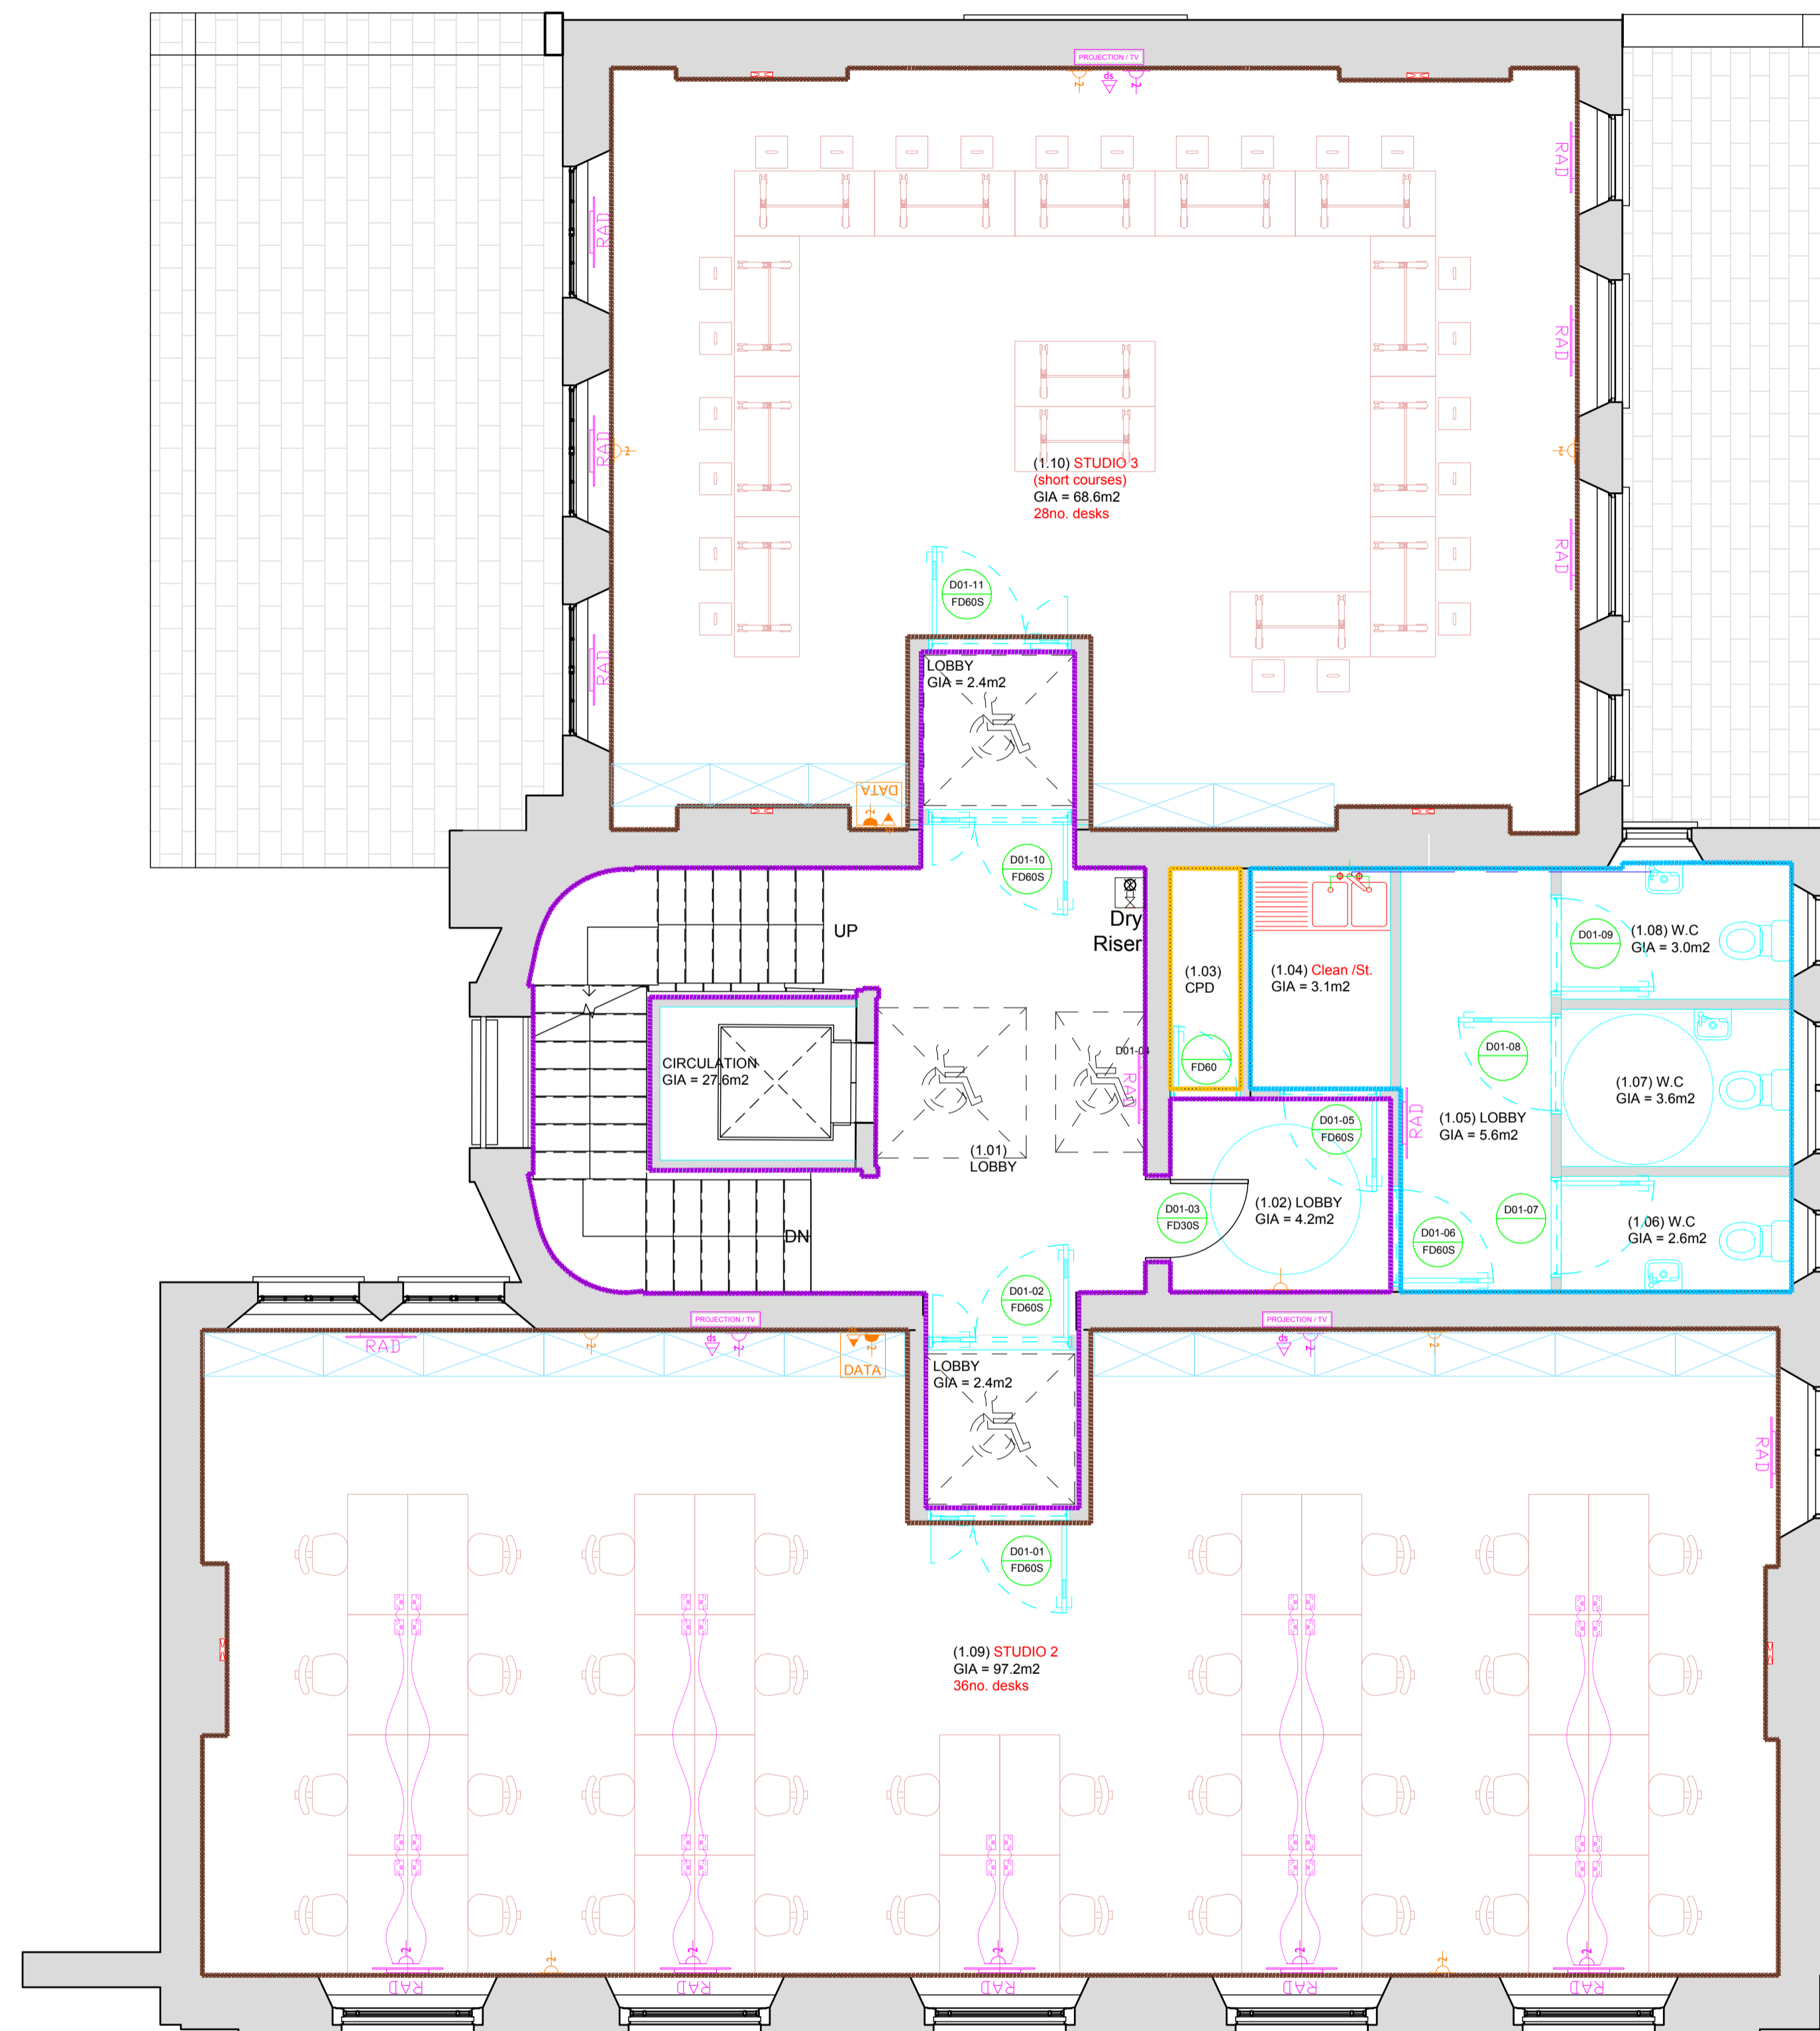

Check all dimensions on site prior to commencement of work.
Do not scale from this drawing except for planning purposes.

This drawing is the © copyright of
Vallis & Hall Conservation Architects LLP

This drawing has been produced for [Edward James Foundation] for the project [Dilke House - KLC] and is submitted as part of the [Sketch Layout] and is not intended for use by any other person or for any other purpose.

Notes -

- Common/ Function Space/ Retail
- Circulation
- Bedrooms
- Catering/ Welfare/ Utility
- Plant and Storage
- Teaching
- Teaching
- Office/ Staff Areas

Unit 78
Chichester Enterprise Centre
Terminus Road
Chichester
West Sussex
PO19 8TX

T : 01243 767151
E : mail@vallisandhall.com
W : www.vallisandhall.com

Revisions

Rev	Description	Date	Drawn
A	Alterations and building use coding	26/06/23	LPLH
B	Alterations and building use coding	10/07/23	LPLH
C	Class E building use coding	10/07/23	LPLH
D	Alterations to First to fifth floor plan layouts	17/10/23	LPLH
E	Alterations to floor layouts and notes	30/11/23	LPLH

Project:
**Dilke House, 1 Malet Street
WC1E 7JN**

Drawing Title:
**First Floor
Proposed Layout Plans**


Scale:
1:50 @ A1

Issue Date:
23/05/2023

Drawing No:
809-46/SK102

Revision:
E

Drawn By:
LPLH

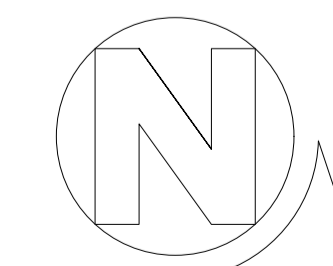


Check all dimensions on site prior to commencement of work.
Do not scale from this drawing except for planning purposes.

This drawing is the © copyright of
Vallis & Hall Conservation Architects LLP

This drawing has been produced for [Edward James Foundation] for the project [Dilke House - KLC] and is submitted as part of the [Sketch Layout] and is not intended for use by any other person or for any other purpose.

Notes -

- Common/ Function Space/ Retail
- Circulation
- Bedrooms
- Catering/ Welfare/ Utility
- Plant and Storage
- Teaching
- Teaching
- Office/ Staff Areas

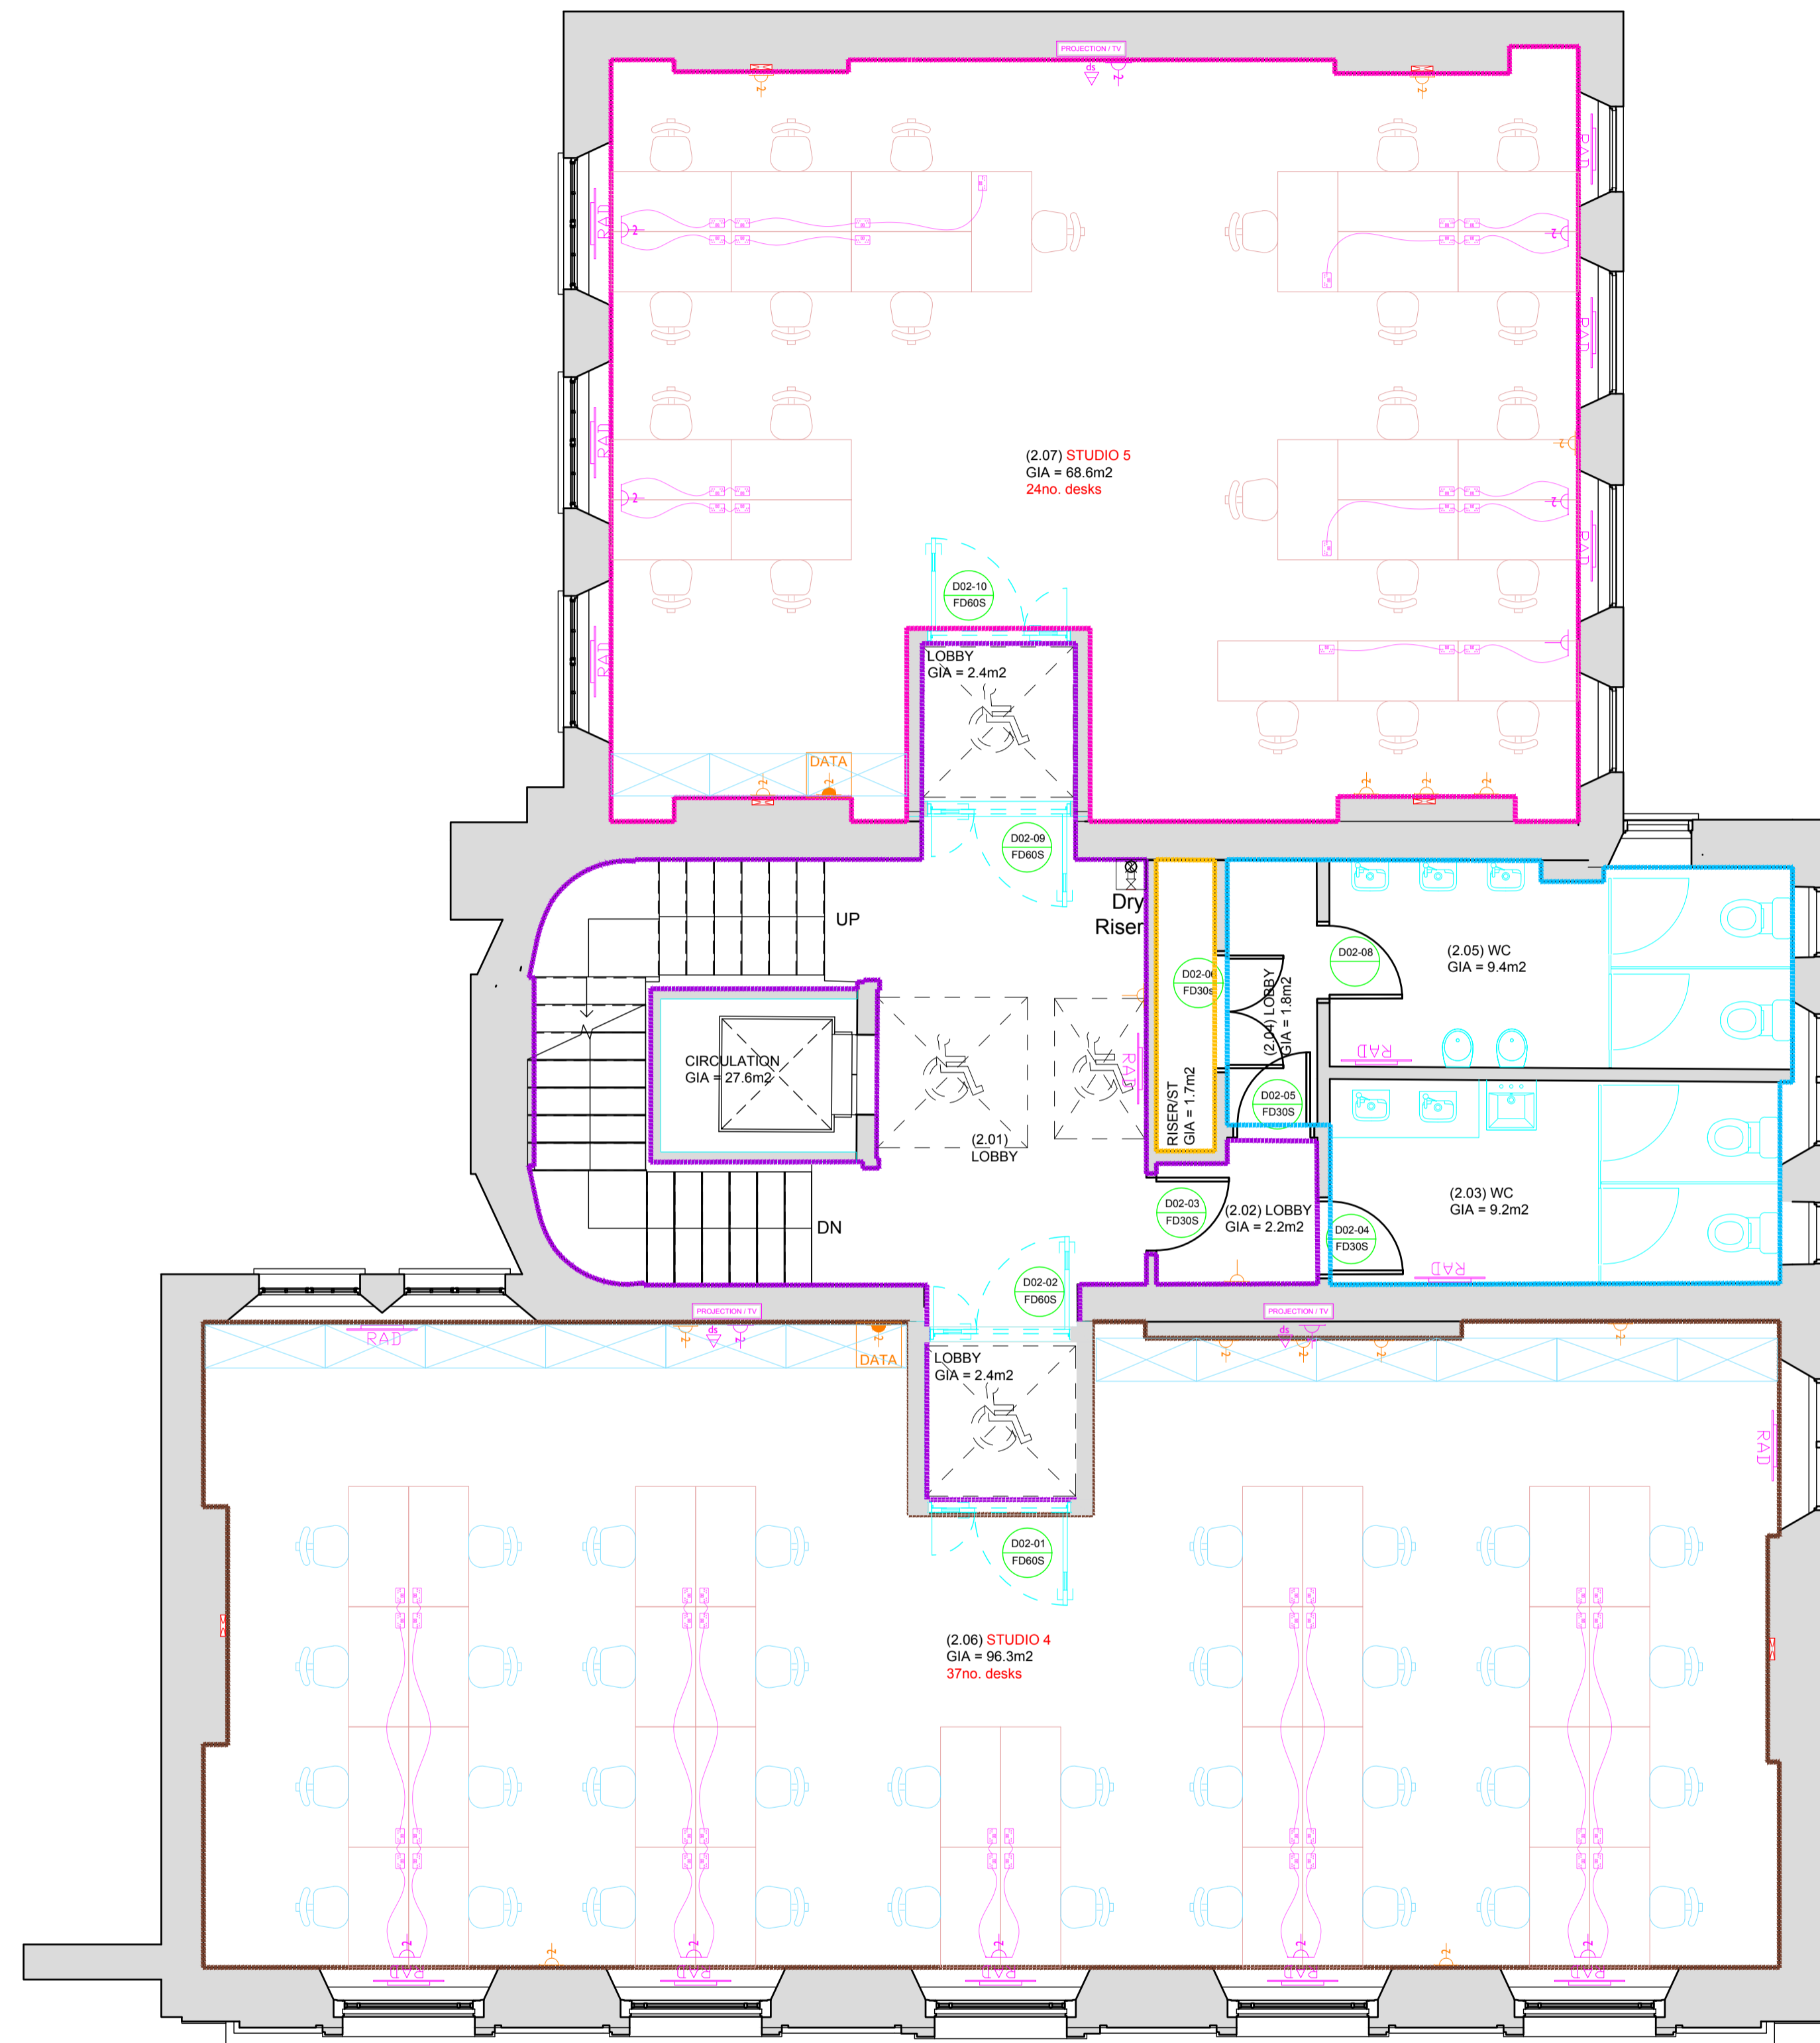

Unit 78
Chichester Enterprise Centre
Terminus Road
Chichester
West Sussex
PO19 8TX

T: 01243 767151
E: mail@vallisandhall.com
W: www.vallisandhall.com

Revisions

Rev	Description	Date	Drawn
A	Alterations and building use coding	26/06/23	LPLH
B	Alterations and building use coding	10/07/23	LPLH
C	Class E building use coding	10/07/23	LPLH
D	Alterations to First to fifth floor plan layouts	17/10/23	LPLH
E	Alterations to floor layouts and notes	30/11/23	LPLH

Project:
**Dilke House, 1 Malet Street
WC1E 7JN**

Drawing Title:
**Second Floor
Proposed Layout Plans**


Scale:
1:50 @ A1

Issue Date:
23/05/2023

Drawing No:
809-46/SK103

Revision:
E

Drawn By:
LPLH

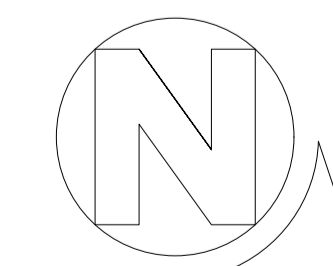

Check all dimensions on site prior to commencement of work.
Do not scale from this drawing except for planning purposes.

This drawing is the © copyright of
Vallis & Hall Conservation Architects LLP

This drawing has been produced for [Edward James Foundation] for the project [Dilke House - KLC] and is submitted as part of the [Sketch Layout] and is not intended for use by any other person or for any other purpose.

Notes -

- Common/ Function Space/ Retail
- Circulation
- Bedrooms
- Catering/ Welfare/ Utility
- Plant and Storage
- Teaching
- Teaching
- Office/ Staff Areas

Unit 78
Chichester Enterprise Centre
Terminus Road
Chichester
West Sussex
PO19 8TX

T : 01243 767151
E : mail@vallisandhall.com
W : www.vallisandhall.com

Revisions

Rev	Description	Date	Drawn
A	Alterations and building use coding	26/06/23	LPLH
B	Alterations and building use coding	10/07/23	LPLH
C	Class E building use coding	10/07/23	LPLH
D	Alterations to First to fifth floor plan layouts	17/10/23	LPLH
E	Alterations to floor layouts and notes	30/11/23	LPLH

Project:
**Dilke House, 1 Malet Street
WC1E 7JN**

Drawing Title:
**Third Floor
Proposed Layout Plans**



Scale:
1:50 @ A1

Issue Date:
23/05/2023

Drawing No:
809-46/SK104

Revision:
E

Drawn By:
LPLH

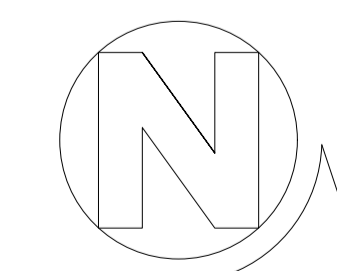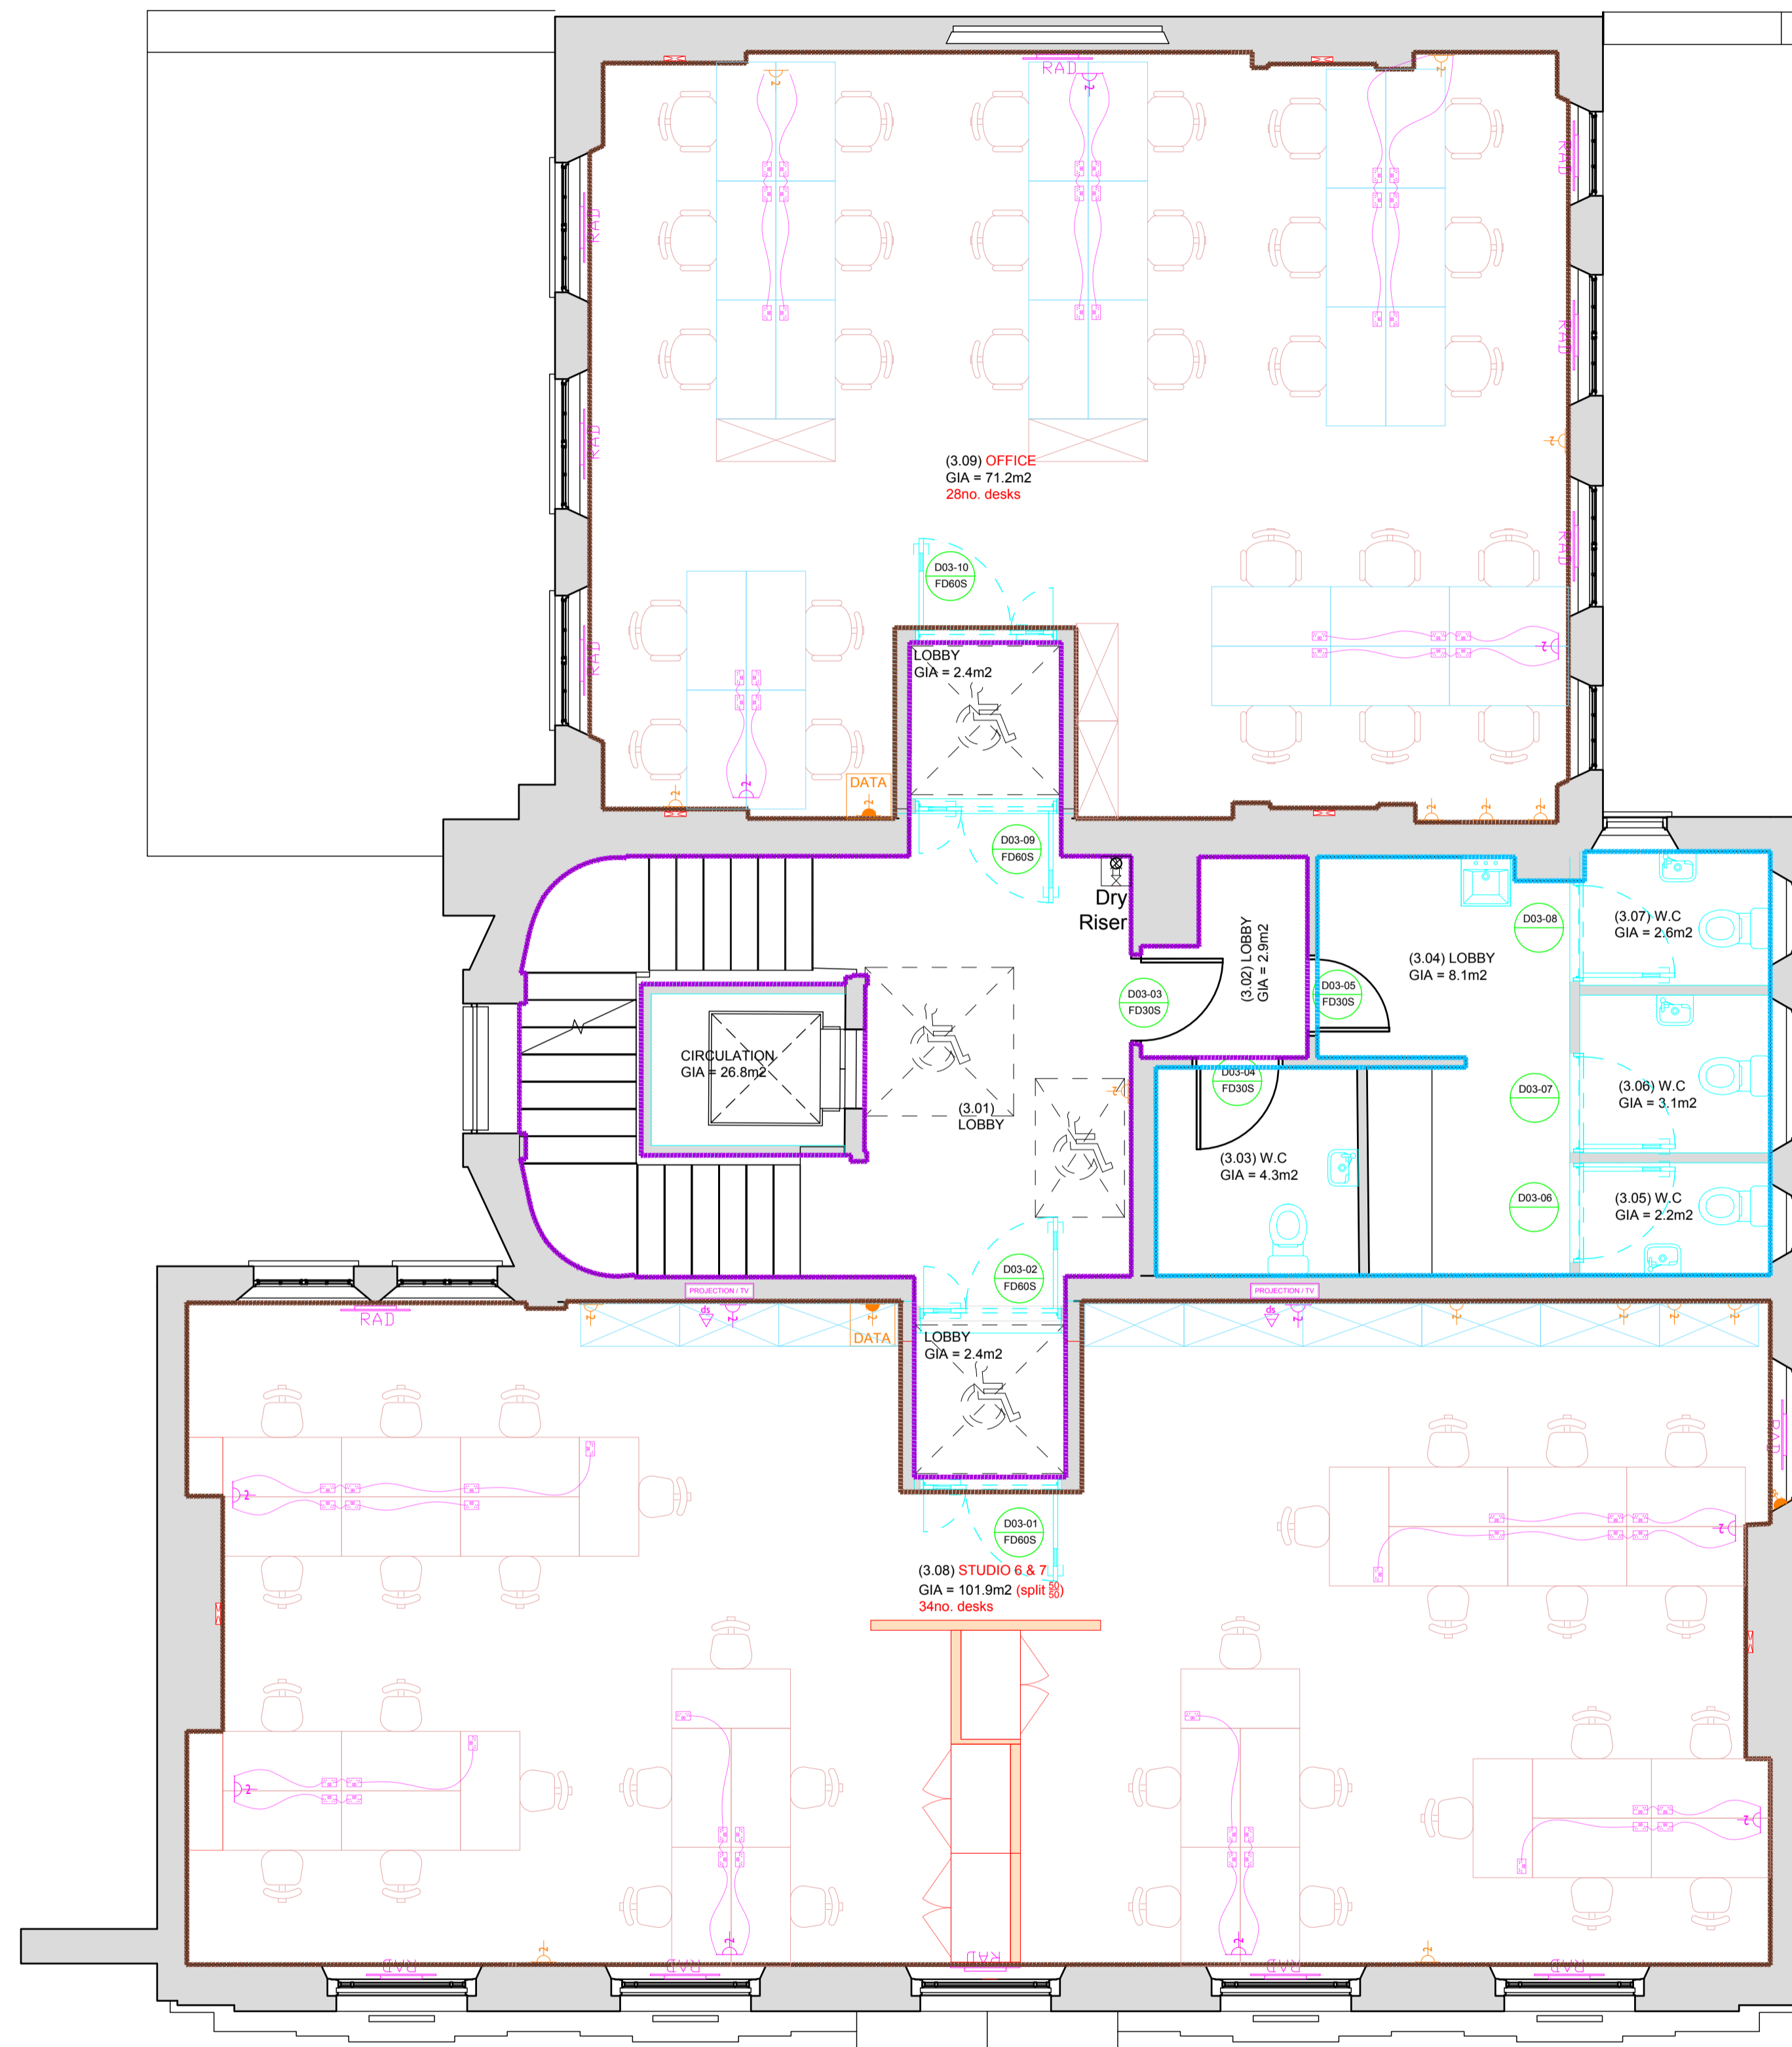


Check all dimensions on site prior to commencement of work.
Do not scale from this drawing except for planning purposes.

This drawing is the © copyright of
Vallis & Hall Conservation Architects LLP

This drawing has been produced for [Edward James Foundation] for the project [Dilke House - KLC] and is submitted as part of the [Sketch Layout] and is not intended for use by any other person or for any other purpose.

Notes -

- Common/ Function Space/ Retail
- Circulation
- Bedrooms
- Catering/ Welfare/ Utility
- Plant and Storage
- Teaching
- Teaching
- Office/ Staff Areas

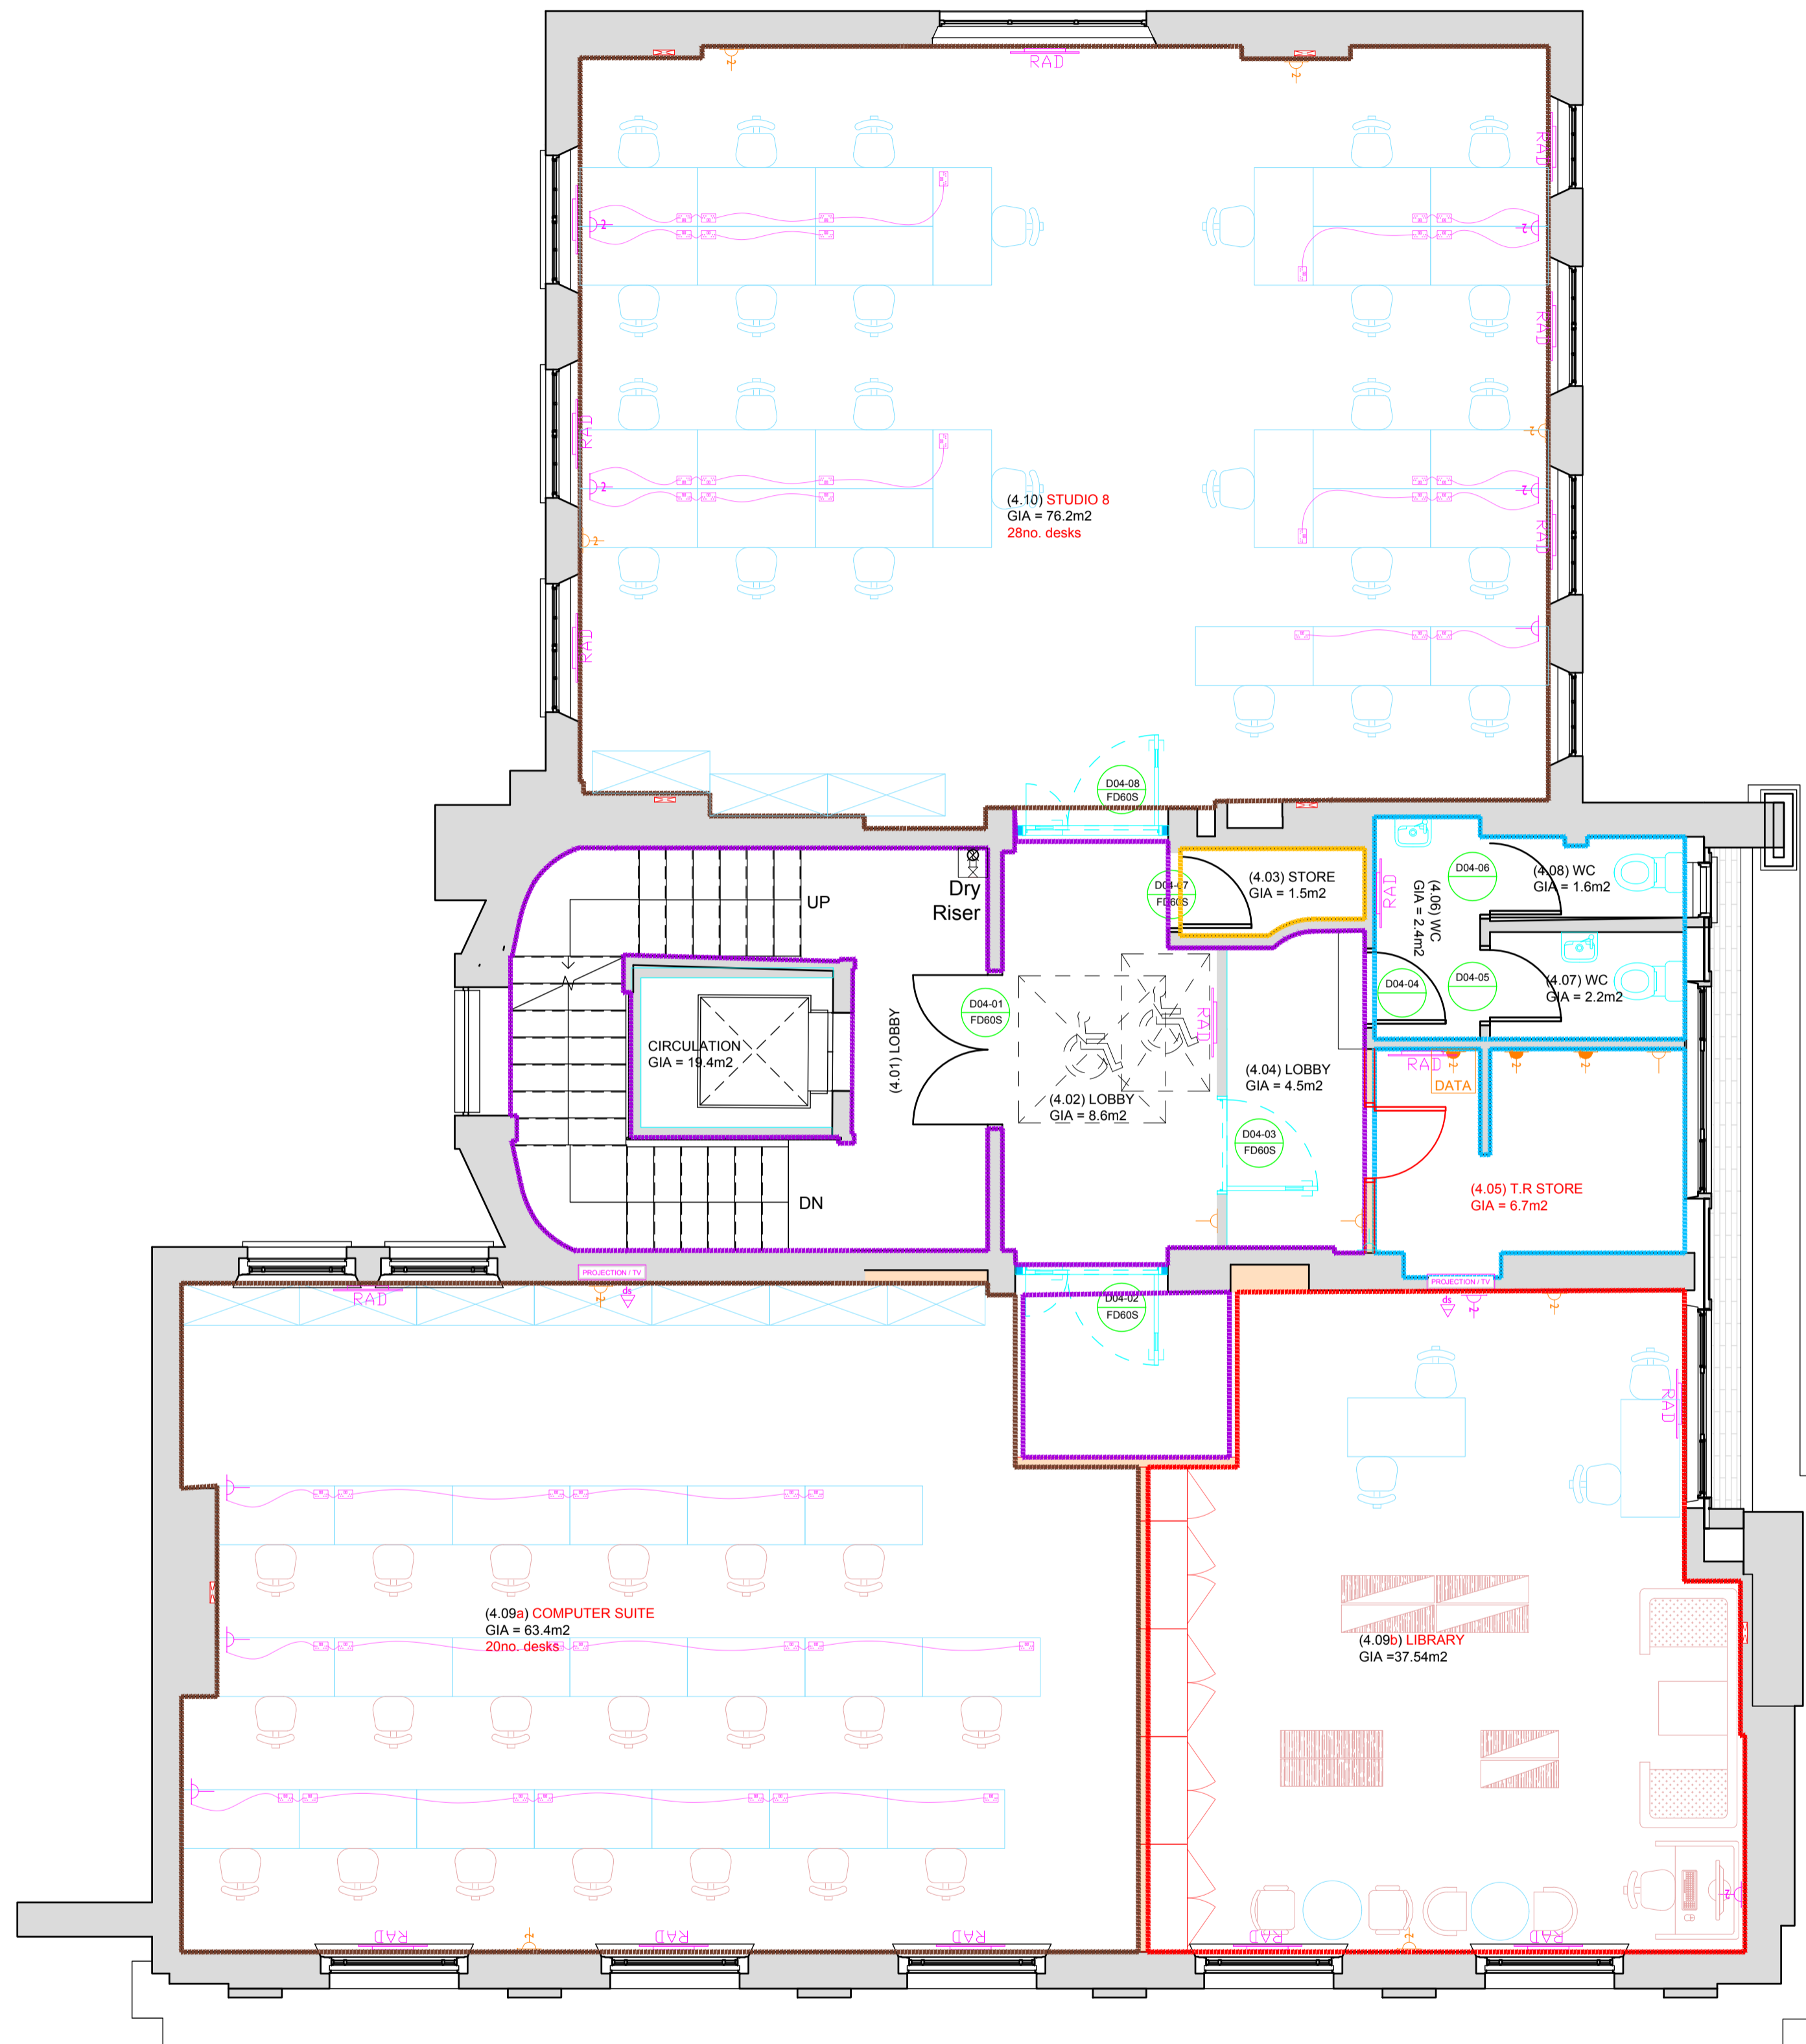

Unit 78
Chichester Enterprise Centre
Terminus Road
Chichester
West Sussex
PO19 8TX

T : 01243 767151
E : mail@vallisandhall.com
W : www.vallisandhall.com

Revisions

Rev	Description	Date	Drawn
A	Alterations and building use coding	26/06/23	LPLH
B	Alterations and building use coding	10/07/23	LPLH
C	Class E building use coding	10/07/23	LPLH
D	Alterations to First to fifth floor plan layouts	17/10/23	LPLH
E	Alterations to floor layouts and notes	30/11/23	LPLH

Project:
**Dilke House, 1 Malet Street
WC1E 7JN**

Drawing Title:
**Fourth Floor
Proposed Layout Plans**


Scale:
1:50 @ A1

Issue Date:
23/05/2023

Drawing No:
809-46/SK105

Revision:
E

Drawn By:
LPLH

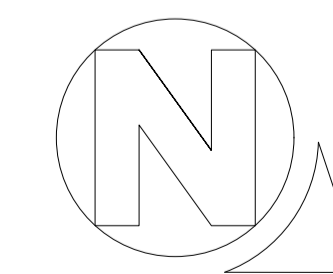


Check all dimensions on site prior to commencement of work.
Do not scale from this drawing except for planning purposes.

This drawing is the © copyright of
Vallis & Hall Conservation Architects LLP
This drawing has been produced for [Edward James Foundation] for the project [Dilke House - KLC] and is submitted as part of the [Sketch Layout] and is not intended for use by any other person or for any other purpose.

Notes -

- Common/ Function Space/ Retail
- Circulation
- Bedrooms
- Catering/ Welfare/ Utility
- Plant and Storage
- Teaching
- Teaching
- Office/ Staff Areas

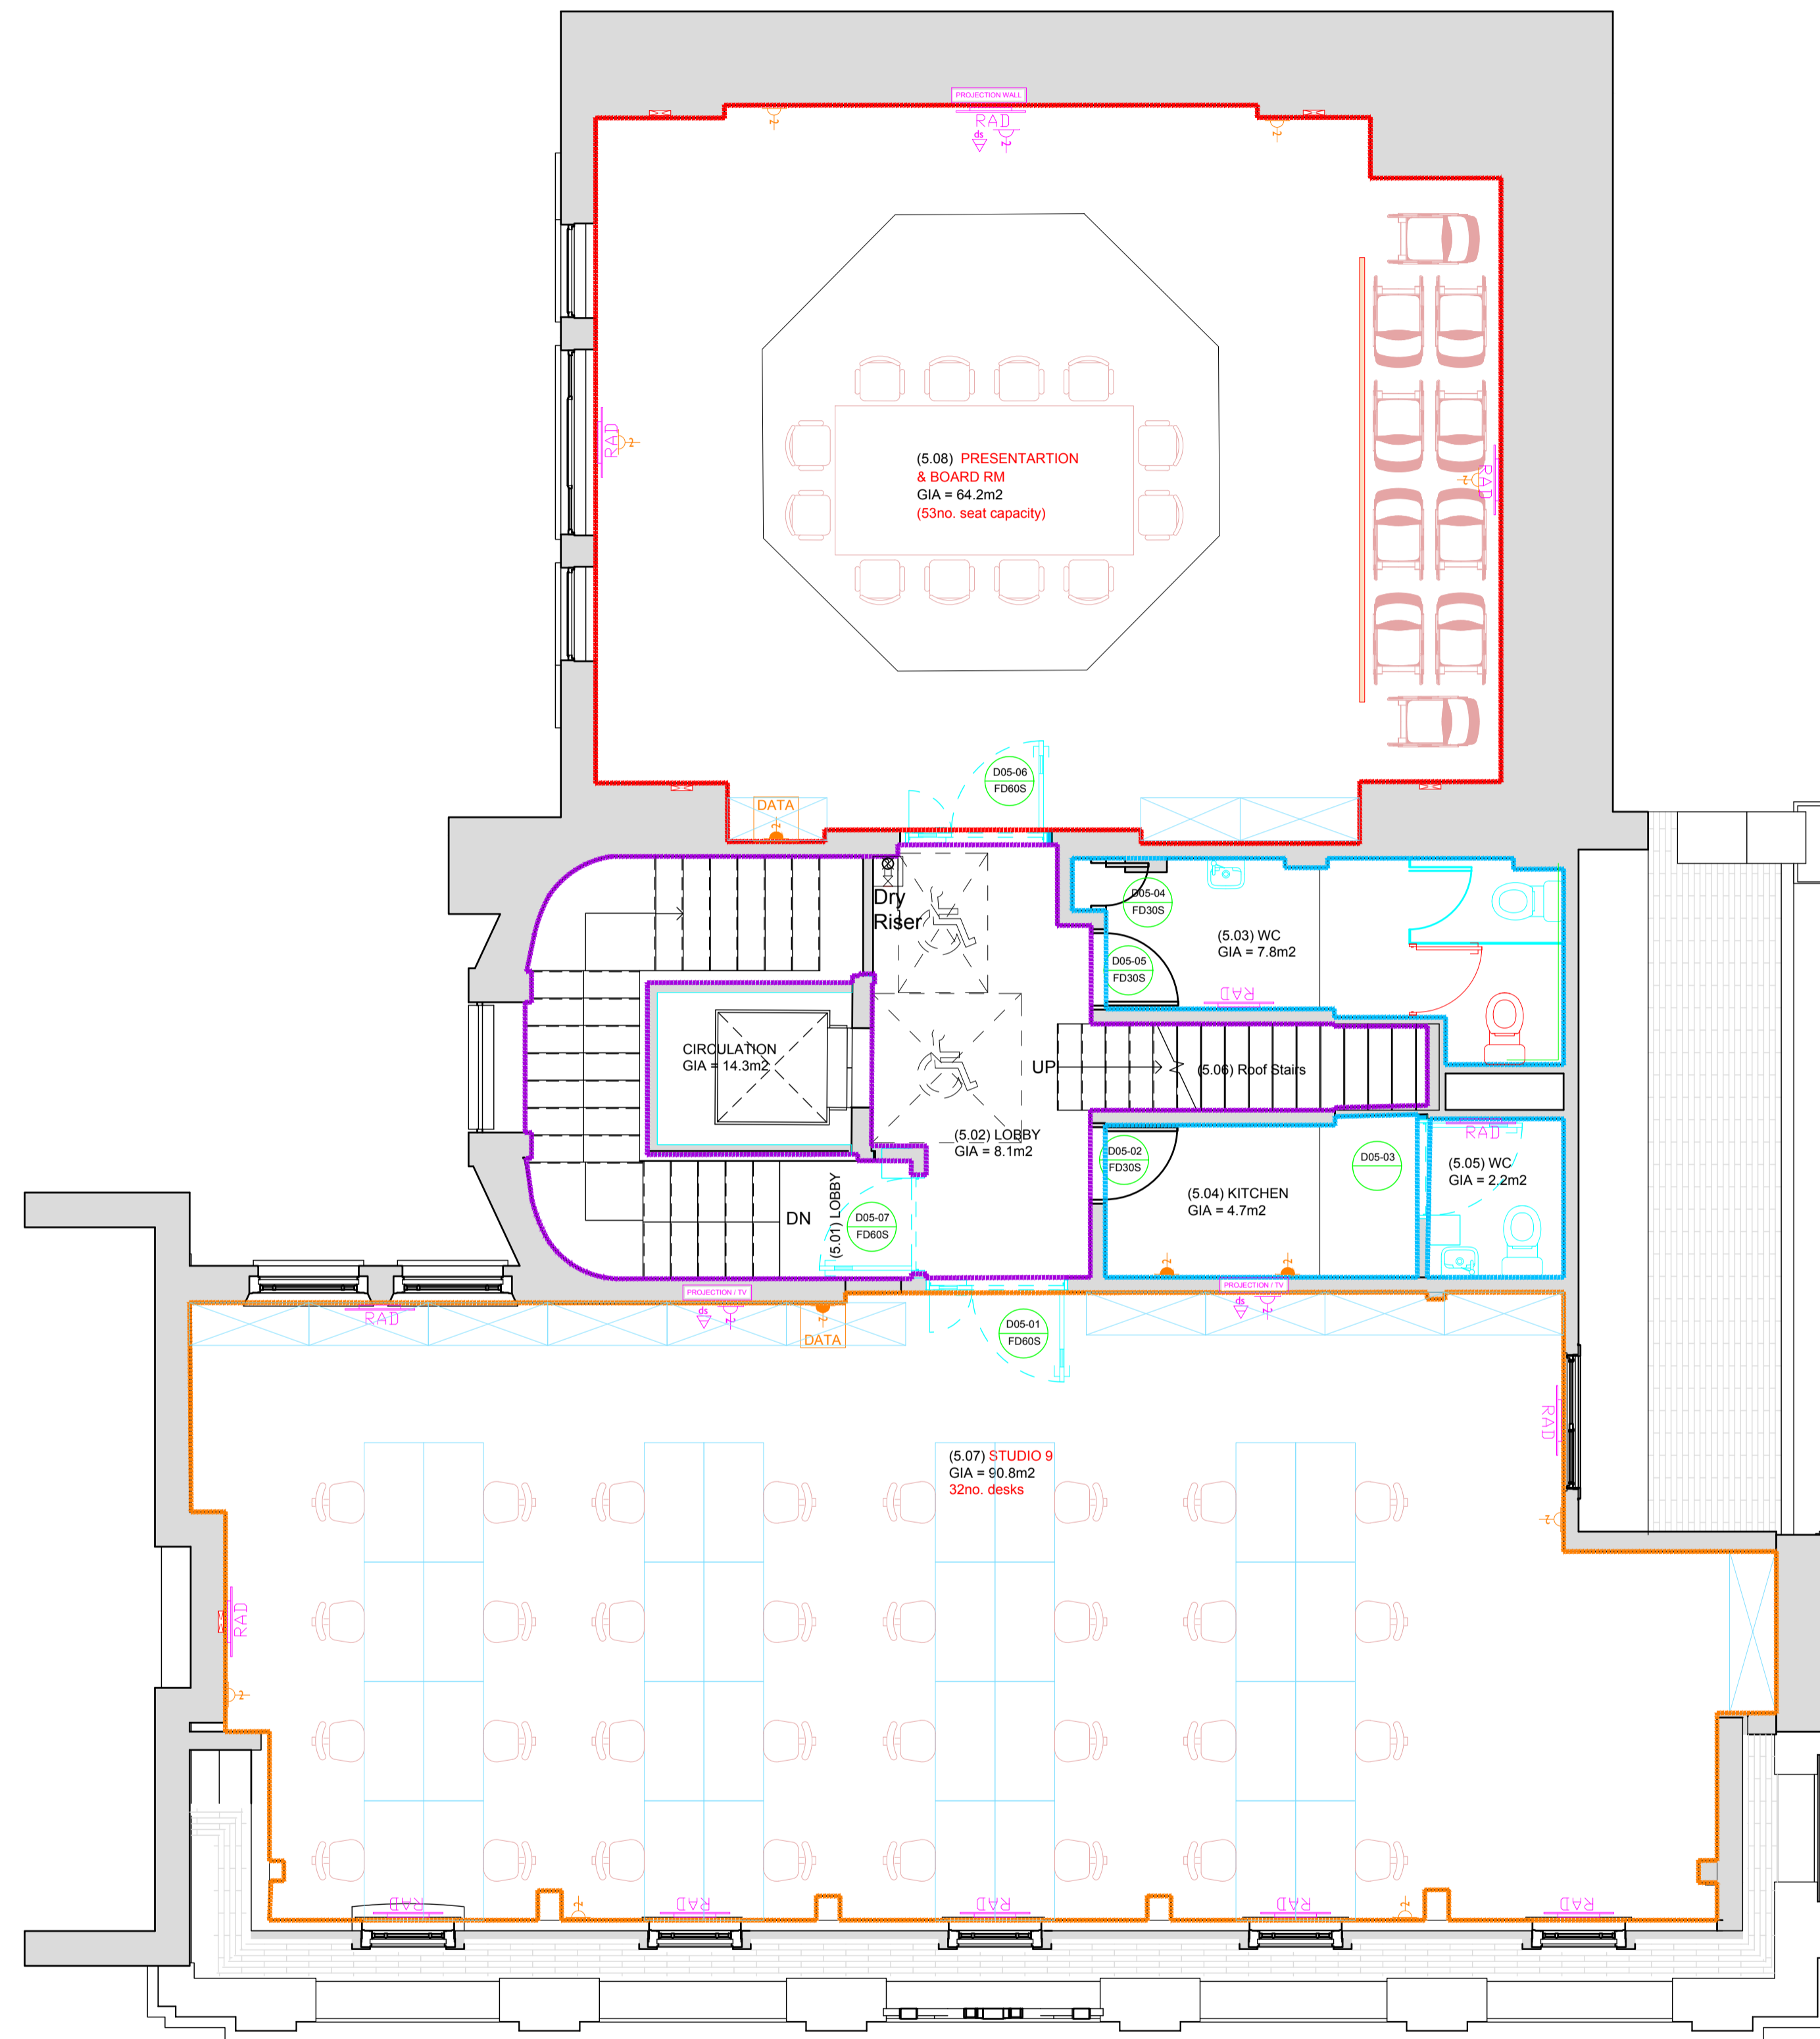

Unit 78
Chichester Enterprise Centre
Terminus Road
Chichester
West Sussex
PO19 8TX

T : 01243 767151
E : mail@vallisandhall.com
W : www.vallisandhall.com

Revisions

Rev	Description	Date	Drawn
A	Alterations and building use coding	26/06/23	LPLH
B	Alterations and building use coding	10/07/23	LPLH
C	Class E building use coding	10/07/23	LPLH
D	Alterations to First to fifth floor plan layouts	17/10/23	LPLH
E	Alterations to floor layouts and notes	30/11/23	LPLH

Project:
**Dilke House, 1 Malet Street
WC1E 7JN**

Drawing Title:
**Fifth Floor
Proposed Layout Plans**

Scale:
1:50 @ A1

Issue Date:
23/05/2023

Drawing No:
809-46/SK106

Revision:
E

Drawn By:
LPLH

