


Copyright Hawkins\Brown Architects
 No implied licence exists. This drawing should not be used to calculate areas for the purposes of valuation. Do not scale this drawing. All dimensions to be checked on the site by the contractor and such dimensions to be their responsibility. All work must comply with relevant British Standards and Building Regulations requirements. Drawing errors and omissions to be reported to the architect. To be read in conjunction with Architect's specification and other consultant information.

Rev	Description	Date
P1	Issued for comment	03/05/23
P2	Revised as clouded	18/08/23
P3	Revised as clouded	21/08/23
P4	Issued for coordination	06/09/23
P5	Door positions updated	06/09/23
P6	Construction Issue	21/09/23
P7	Revised as clouded	21/09/23

Note:
 For landscape finish levels refer to Landscape Architects drawing AGC377-GRA-1C-XX-DR-L-2121

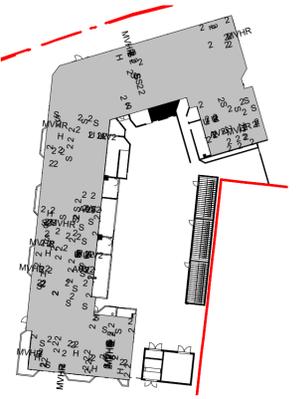

159 St John Street
 London EC1V 4JQ
 mail@hawkinsbrown.com
 hawkinsbrown.com

Hawkins\Brown

Project
 Agar Grove Phase 1c
 Block JKL

Drawing
 Proposed Cycle Store - Brick

Scale @ A1
 As indicated

Date
 05/23

Drawn By
 MH

Checked By
 RR


Job Number
 1423-C

Status
 S4


Purpose of Issue
 Construction

Drawing No.
 AGV-HBA-JKL-00-DR-A-900401


Rev
 P7

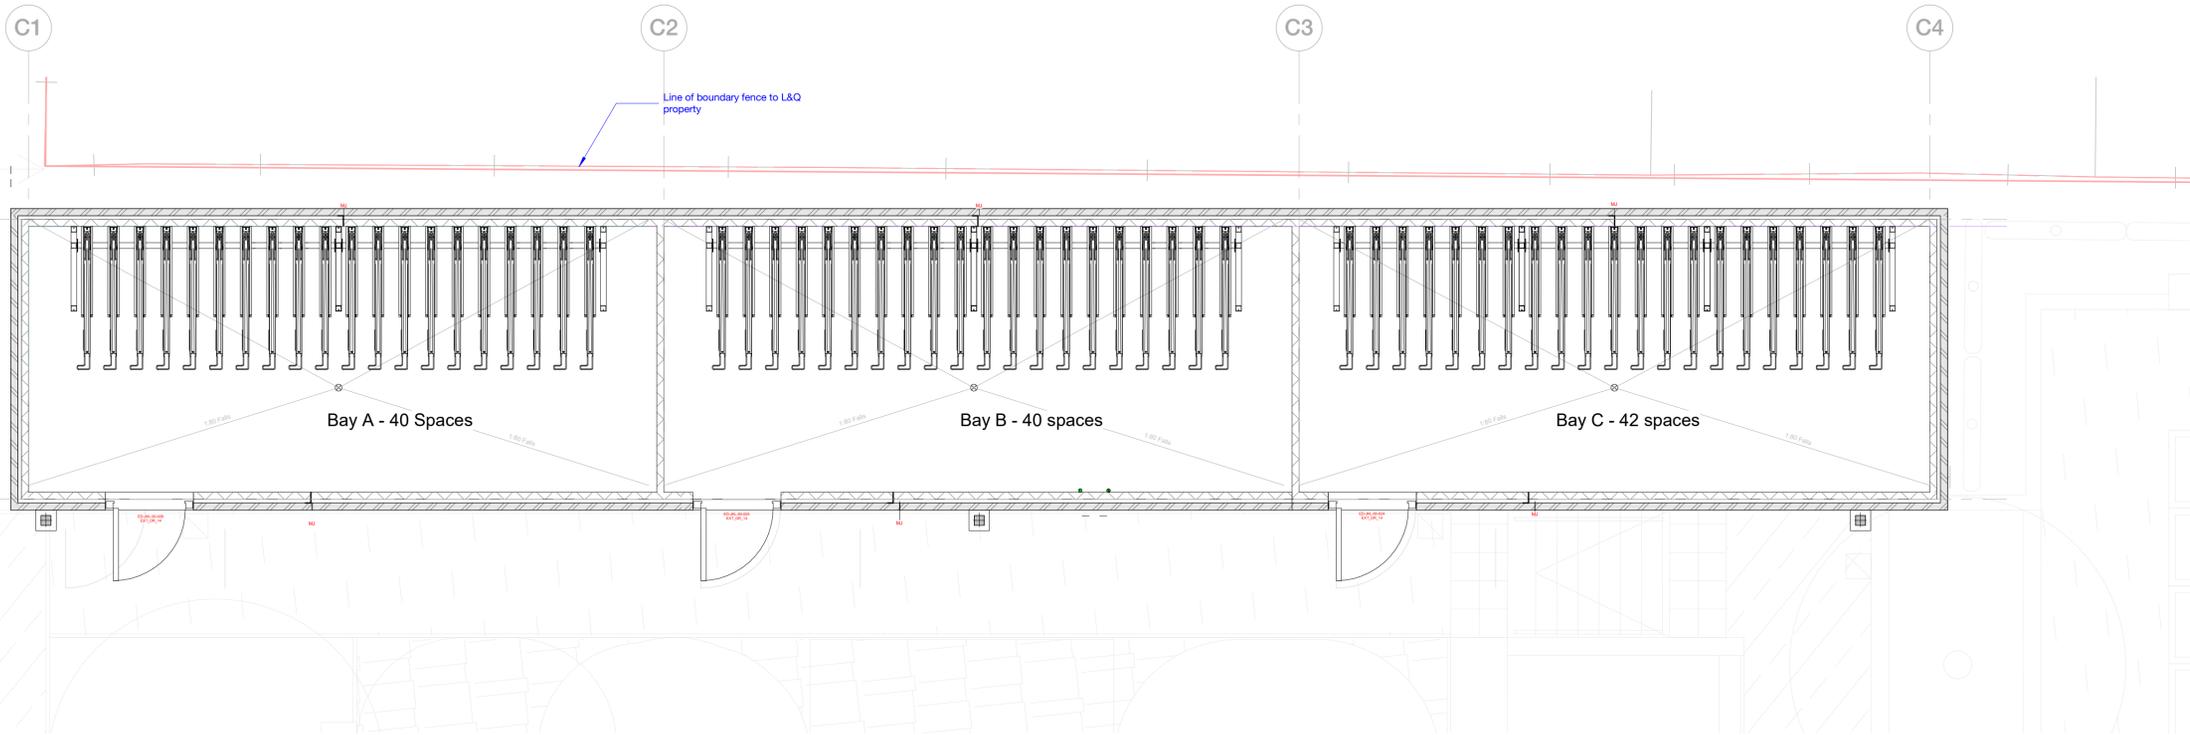

1 Cycle Store Plan - Brick
 1:50

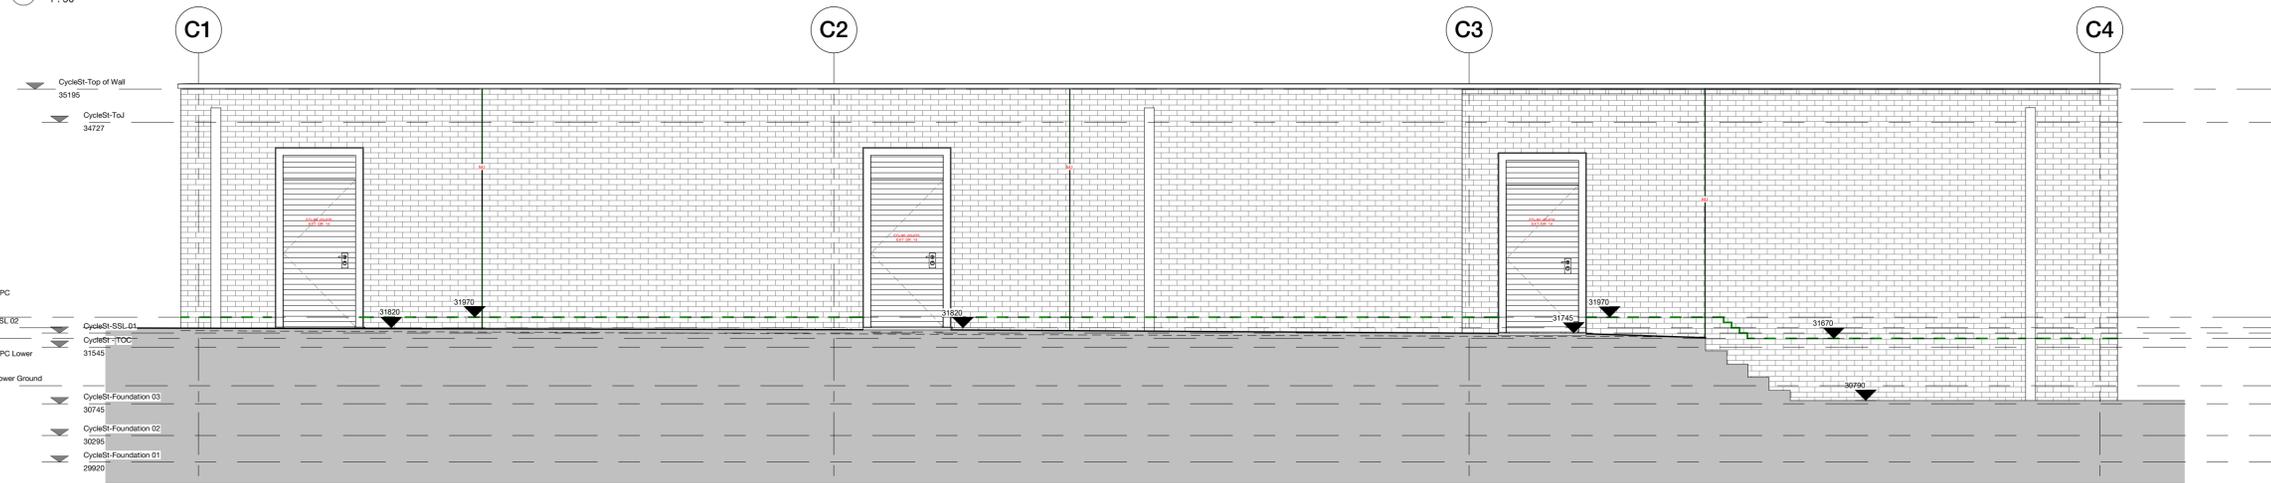

2 Cycle Store West Elevation - Brick
 1:50

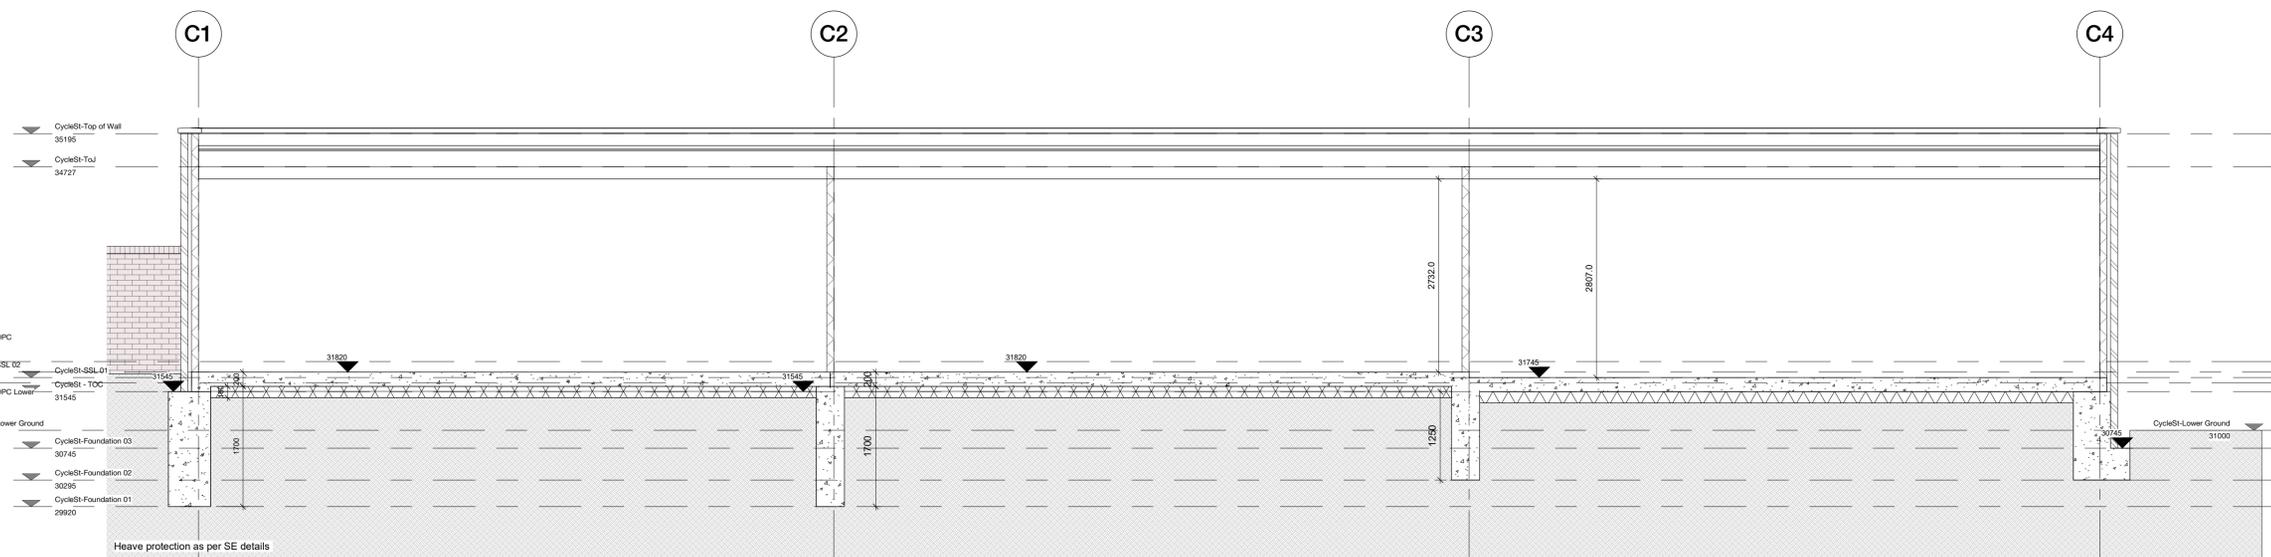

3 Long Section
 1:50