

NOTE: Floor Level tolerance of 30mm applied across terrace of buildings due to historic movement.

[illegible]

Harlingford Hotel

61-63 Cartwright Gardens, London, WC1H 9EL, UK

Existing Basement Floor Plan



3rd Fl. 207 Regent Street.
London, W1B 3HH
info@cohanimarchitecture.com

Information contained within this drawing is the sole copyright of Cohanim Limited and is not to be reproduced without express permission. No implied licence exists. This drawing is not to be used for land transfer or valuation purposes. All dimensions to be checked on site by the Contractor. Issued for purposes indicated only. Drawing errors and omissions to be reported to Project Architect or Architectural Lead

CURRENT PROJECT STATUS

PLANNING APPLICATION

CLIENT:
HH


DRAWN BY:
DL / JN

CHECKED BY:
JH

DATE:
17/04/2023

FILE:
335-CA-01-M3-A000-02.rvt


TRUE
NORTH

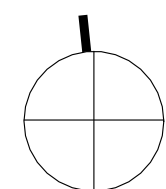

DRAWING NUMBER:
335-03-3.003-2

SCALE:
1 : 50

SHEET SIZE:
A1L

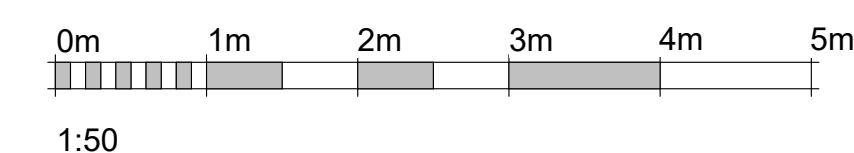


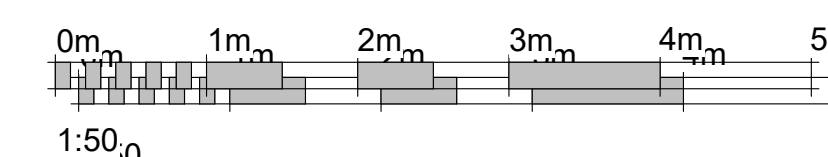
1 Existing Basement Floor Plan
1 : 50

<p>Harlingford Hotel</p> <p>61-63 Cartwright Gardens, London, WC1H 9EL, UK</p>
<p>Existing Ground Floor Plan</p>

Information contained within this drawing is the sole copyright of Cohanin Limited and is not to be reproduced without express permission. No implied licence exists. This drawing is not to be used for land transfer or valuation purposes.

All dimensions to be checked on site by the Contractor. Issued for purposes indicated only. Drawing errors and omissions to be reported to Project Architect or Architectural Lead

CLIENT: HH	TRUE NORTH 
DRAWN BY: DL / JN	
CHECKED BY: JH	DRAWING NUMBER: 335-03-3.004-2
DATE: 17/04/2023	SCALE: 1 : 50
FILE: 335-CA-01-M3-A000-02.rvt	SHEET SIZE: A1L



NOTE: Floor Level tolerance of 30mm applied across terrace of buildings due to historic movement.

[illegible]

Harlingford Hotel

61-63 Cartwright Gardens, London, WC1H 9EL, UK

Existing First Floor Plan



RIBA  **COHANIM**
Chartered Practice **ARCHITECTURE**

3rd Fl. 207 Regent Street.
London, W1B 3HH
info@cohanimarchitecture.com

Information contained within this drawing is the sole copyright of Cohanim Limited and is not to be reproduced without express permission. No implied licence exists. This drawing is not to be used for land transfer or valuation purposes.

All dimensions to be checked on site by the Contractor. Issued for purposes indicated only. Drawing errors and omissions to be reported to Project Architect or Architectural Lead

CURRENT PROJECT STATUS

PLANNING APPLICATION

CLIENT:
HH


DRAWN BY:
DL / JN

CHECKED BY:
JH

DATE:
17/04/2023

FILE:
335-CA-01-M3-A000-02.rvt

TRUE
NORTH

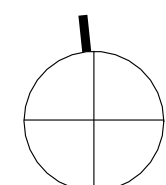

DRAWING NUMBER:
335-03-3.005-2

SCALE:
1 : 50

SHEET SIZE:
A1L

Existing First Floor Plan

1 : 50

NOTE: Floor Level tolerance of 30mm applied across terrace of buildings due to historic movement.

[illegible]

Harlingford Hotel

61-63 Cartwright Gardens, London, WC1H 9EL, UK

Existing Second Floor Plan



RIBA **COHANIM**
Chartered Practice **ARCHITECTURE**

3rd Fl. 207 Regent Street.
London, W1B 3HH
info@cohanimarchitecture.com

Information contained within this drawing is the sole copyright of Cohanim Limited and is not to be reproduced without express permission. No implied licence exists. This drawing is not to be used for land transfer or valuation purposes.

All dimensions to be checked on site by the Contractor. Issued for purposes indicated only.

Drawing errors and omissions to be reported to
Project Architect or Architectural Lead

CURRENT PROJECT STATUS

PLANNING APPLICATION

CLIENT:
HH


DRAWN BY:
DL / JN

CHECKED BY:
JH

DATE:
17/04/2023

FILE:
335-CA-01-M3-A000-02.rvt

TRUE
NORTH

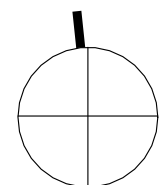


DRAWING NUMBER:
335-03-3.006-2

SCALE:
1 : 50

SHEET SIZE:
A1L

1 Existing Second Floor Plan
1 : 50

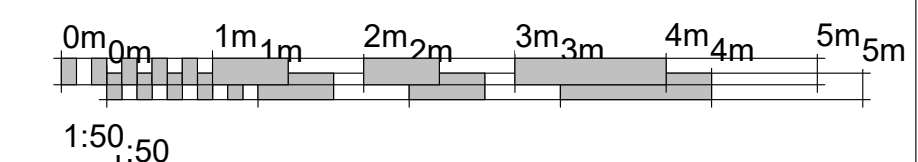

NOTE: Floor Level tolerance of 30mm applied across terrace of buildings due to historic movement.

[illegible]

Harlingford Hotel
61-63 Cartwright Gardens, London, WC1H 9EL, UK

Existing Third Floor Plan



3rd Fl. 207 Regent Street.
London, W1B 3HH
info@cohanimarchitecture.com

Information contained within this drawing is the sole copyright of Cohanim Limited and is not to be reproduced without express permission. No implied licence exists. This drawing is not to be used for land transfer or valuation purposes. All dimensions to be checked on site by the Contractor. Issued for purposes indicated only. Drawing errors and omissions to be reported to Project Architect or Architectural Lead

CURRENT PROJECT STATUS

PLANNING APPLICATION

CLIENT:

HH


DRAWN BY:

DL / JN

CHECKED BY:

JH

TRUE

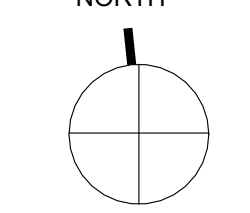

DRAWING NUMBER:

335-03-3.007-2

DATE: _____


17/04/2023

FILE:

335-CA-01-M3-A000-02.rvt

SHEET SIZE:

A1L

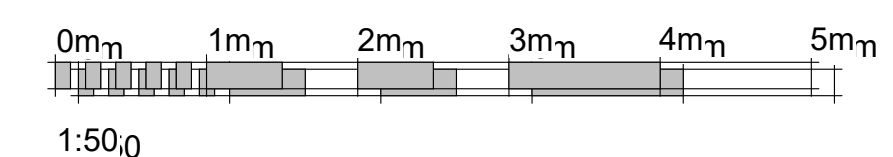

1 Existing Third Floor Plan
1 : 50


<p>Harlingford Hotel</p> <p>61-63 Cartwright Gardens, London, WC1H 9EL, UK</p>	<p>Existing Front Elevation</p>
---	---------------------------------

Information contained within this drawing is the sole copyright of Cohanim Limited and is not to be reproduced without express permission. No implied licence exists. This drawing is not to be used for land transfer or valuation purposes.

All dimensions to be checked on site by the Contractor. Issued for purposes indicated only.

Drawing errors and omissions to be reported to

Project Architect or Architectural Lead

 CLIENT: HH	TRUE NORTH 
DRAWN BY: DL / JN	
CHECKED BY: JH	DRAWING NUMBER: 335-03-3.008-2
DATE: 17/04/2023	SCALE: 1 : 50
FILE: 335-CA-01-M3-A000-02.rvt	SHEET SIZE: A1L

