

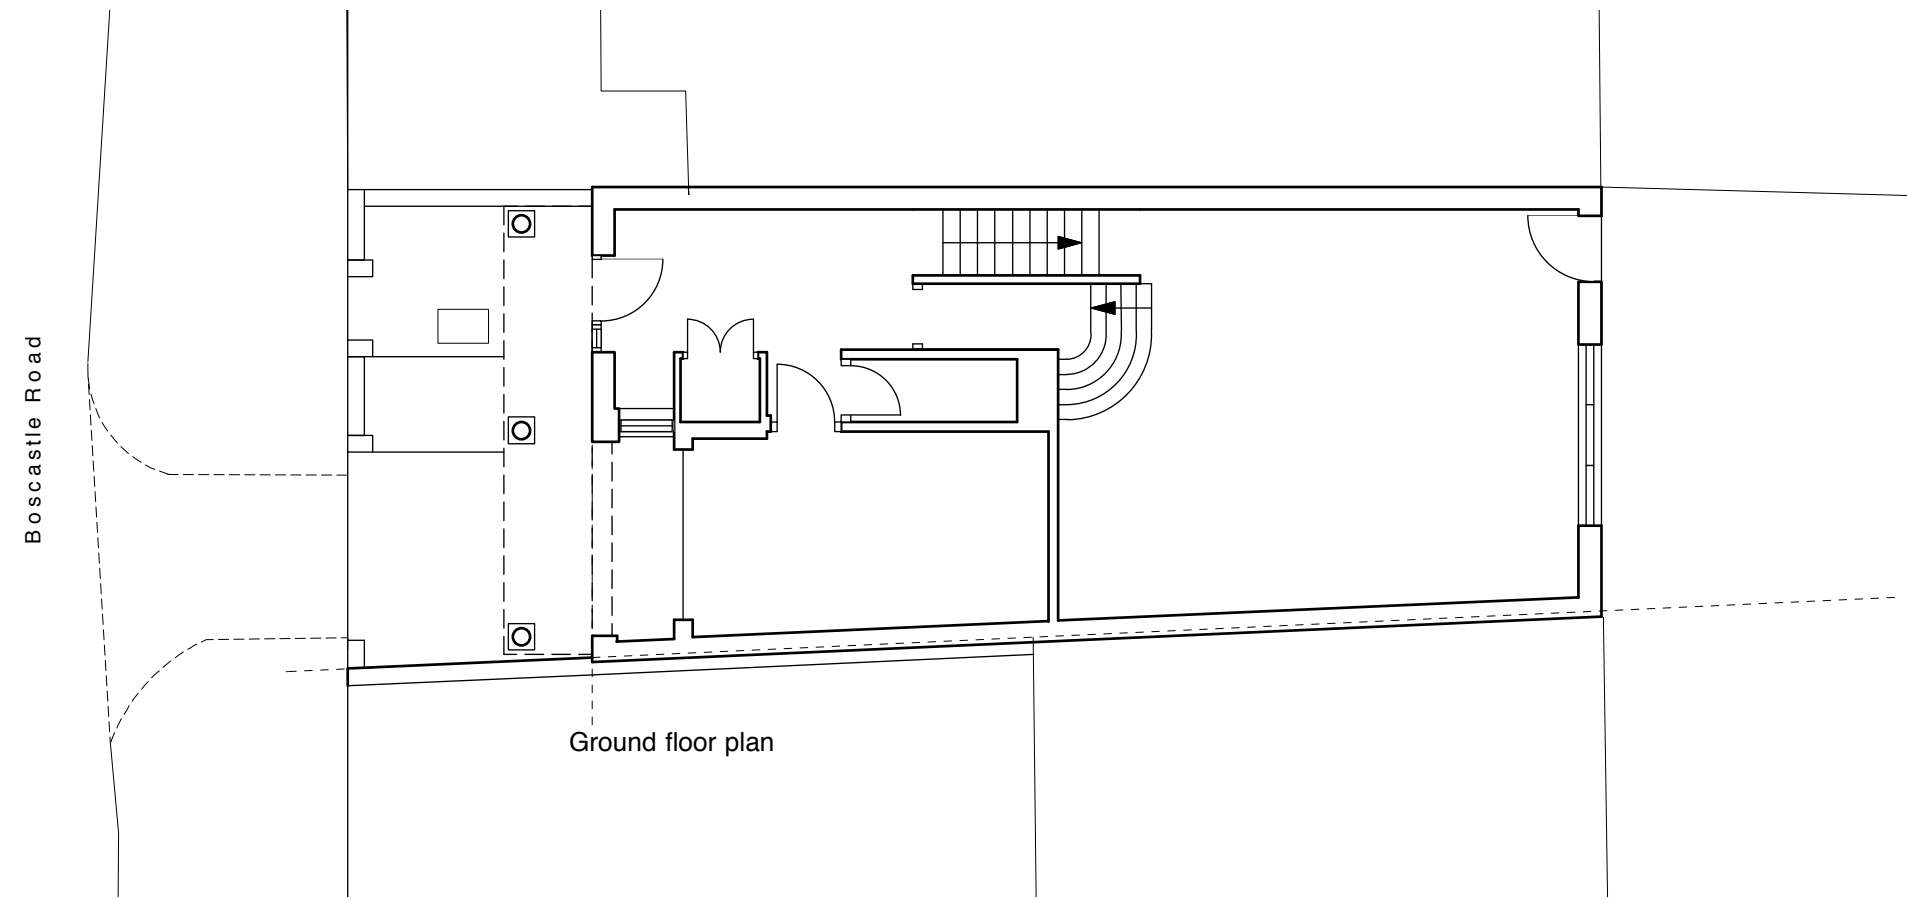


Do not scale from this drawing.
Dimensions are to be verified on site prior to
construction.

Notes

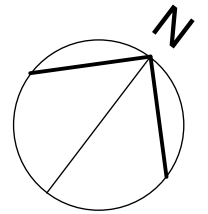

North west elevation
(to Boscastle Road)

 

Ground floor plan

Revisions

4orm

1-5 Offord Street London N1 1DH
studio@4orm.co.uk
www.4orm.co.uk

Project
2a Boscastle Road
London NW5 1EG

Drawing Title
Existing

Drawing Status

Date Scale @ A3 Drawn
january 24 1:100



Drawing Number
4180-X.05

Do not scale from this drawing.
Dimensions are to be verified on site prior to
construction.

Notes



North west elevation
(to Boscastle Road)

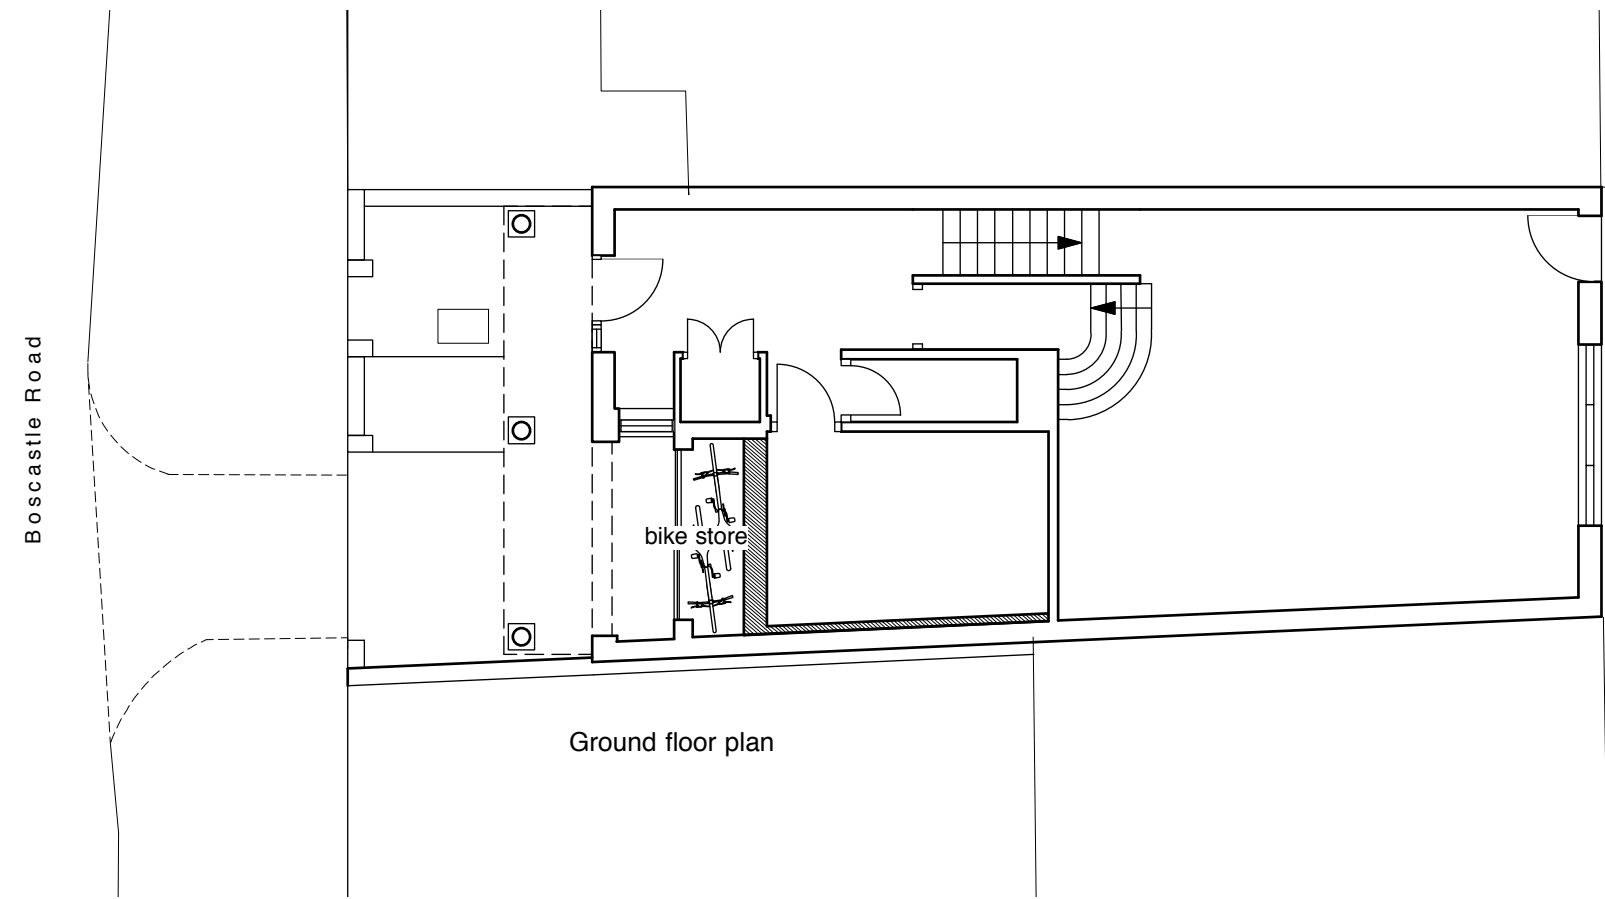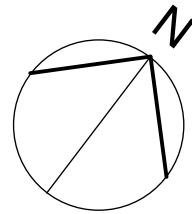

Ground floor plan

Revisions

4orm

1-5 Offord Street London N1 1DH
studio@4orm.co.uk
www.4orm.co.uk

Project
2a Boscastle Road
London NW5 1EG

Drawing Title
Proposed

Drawing Status

Date Scale @ A3 Drawn
january 24 1:100

Drawing Number
4180-P.05