




11 Mandsfield Place

Existing Front Elevation



11 Mandsfield Place

Proposed Front Elevation


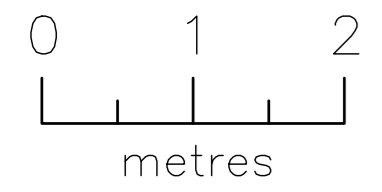


Tel: 020 8017 1632  
info@londonsash.com  
The London Sash Window Company  
41 High Street, London SE20 7HJ

DO NOT SCALE THIS DRAWING. USE FIGURE DIMENSIONS

NOTES:

SCALE 1:1250

 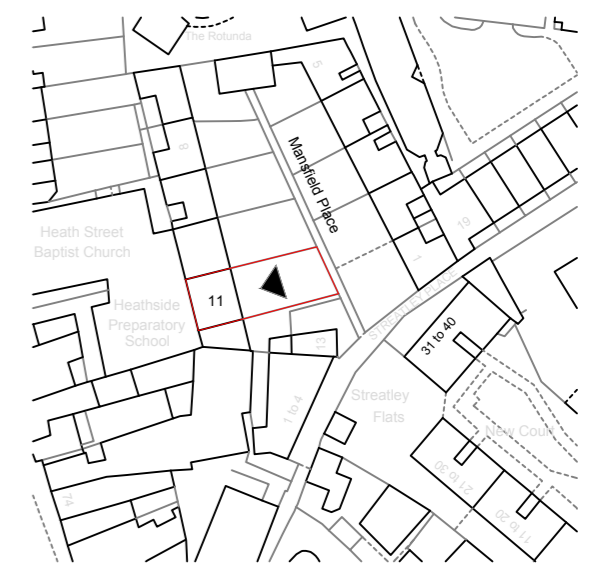

CLIENT:	Robert East
LOCATION:	NW3 1HS
SCALE:	Drawing scale @A2
DRAWN BY:	TB
DATE	9 February 2024
DRAWING TITLE:	Existing and Proposed Front Elevation
DRAWING NUMBER:	Exis_Pro_Front_Elev
PURPOSE OF ISSUE:	For Planning
QUANTITY:	N/A
REVISION:	A