
 


 


© 2022 RPS Group
 Notes
 1. This drawing has been prepared in accordance with the scope of RPS's appointment with its client and is subject to the terms and conditions of that appointment. RPS accepts no liability for any use of this document other than by its client and only for the purposes for which it was prepared and provided.
 2. If received electronically it is the recipient's responsibility to print to correct scale. Only written dimensions should be used.
 3. Where applicable Ordnance Survey (c) Crown Copyright 2022. All rights reserved. Licence number 0100031673

KEY

-  PLANTING DIVISIONS
-  SEASONAL BULBS
-  CLIMBING PLANTS
-  SEMI INTENSE GREEN ROOF AS PLANT SCHEDULE

Note: All planters and roof planting to have a weeping pipe irrigation system to be detailed by others

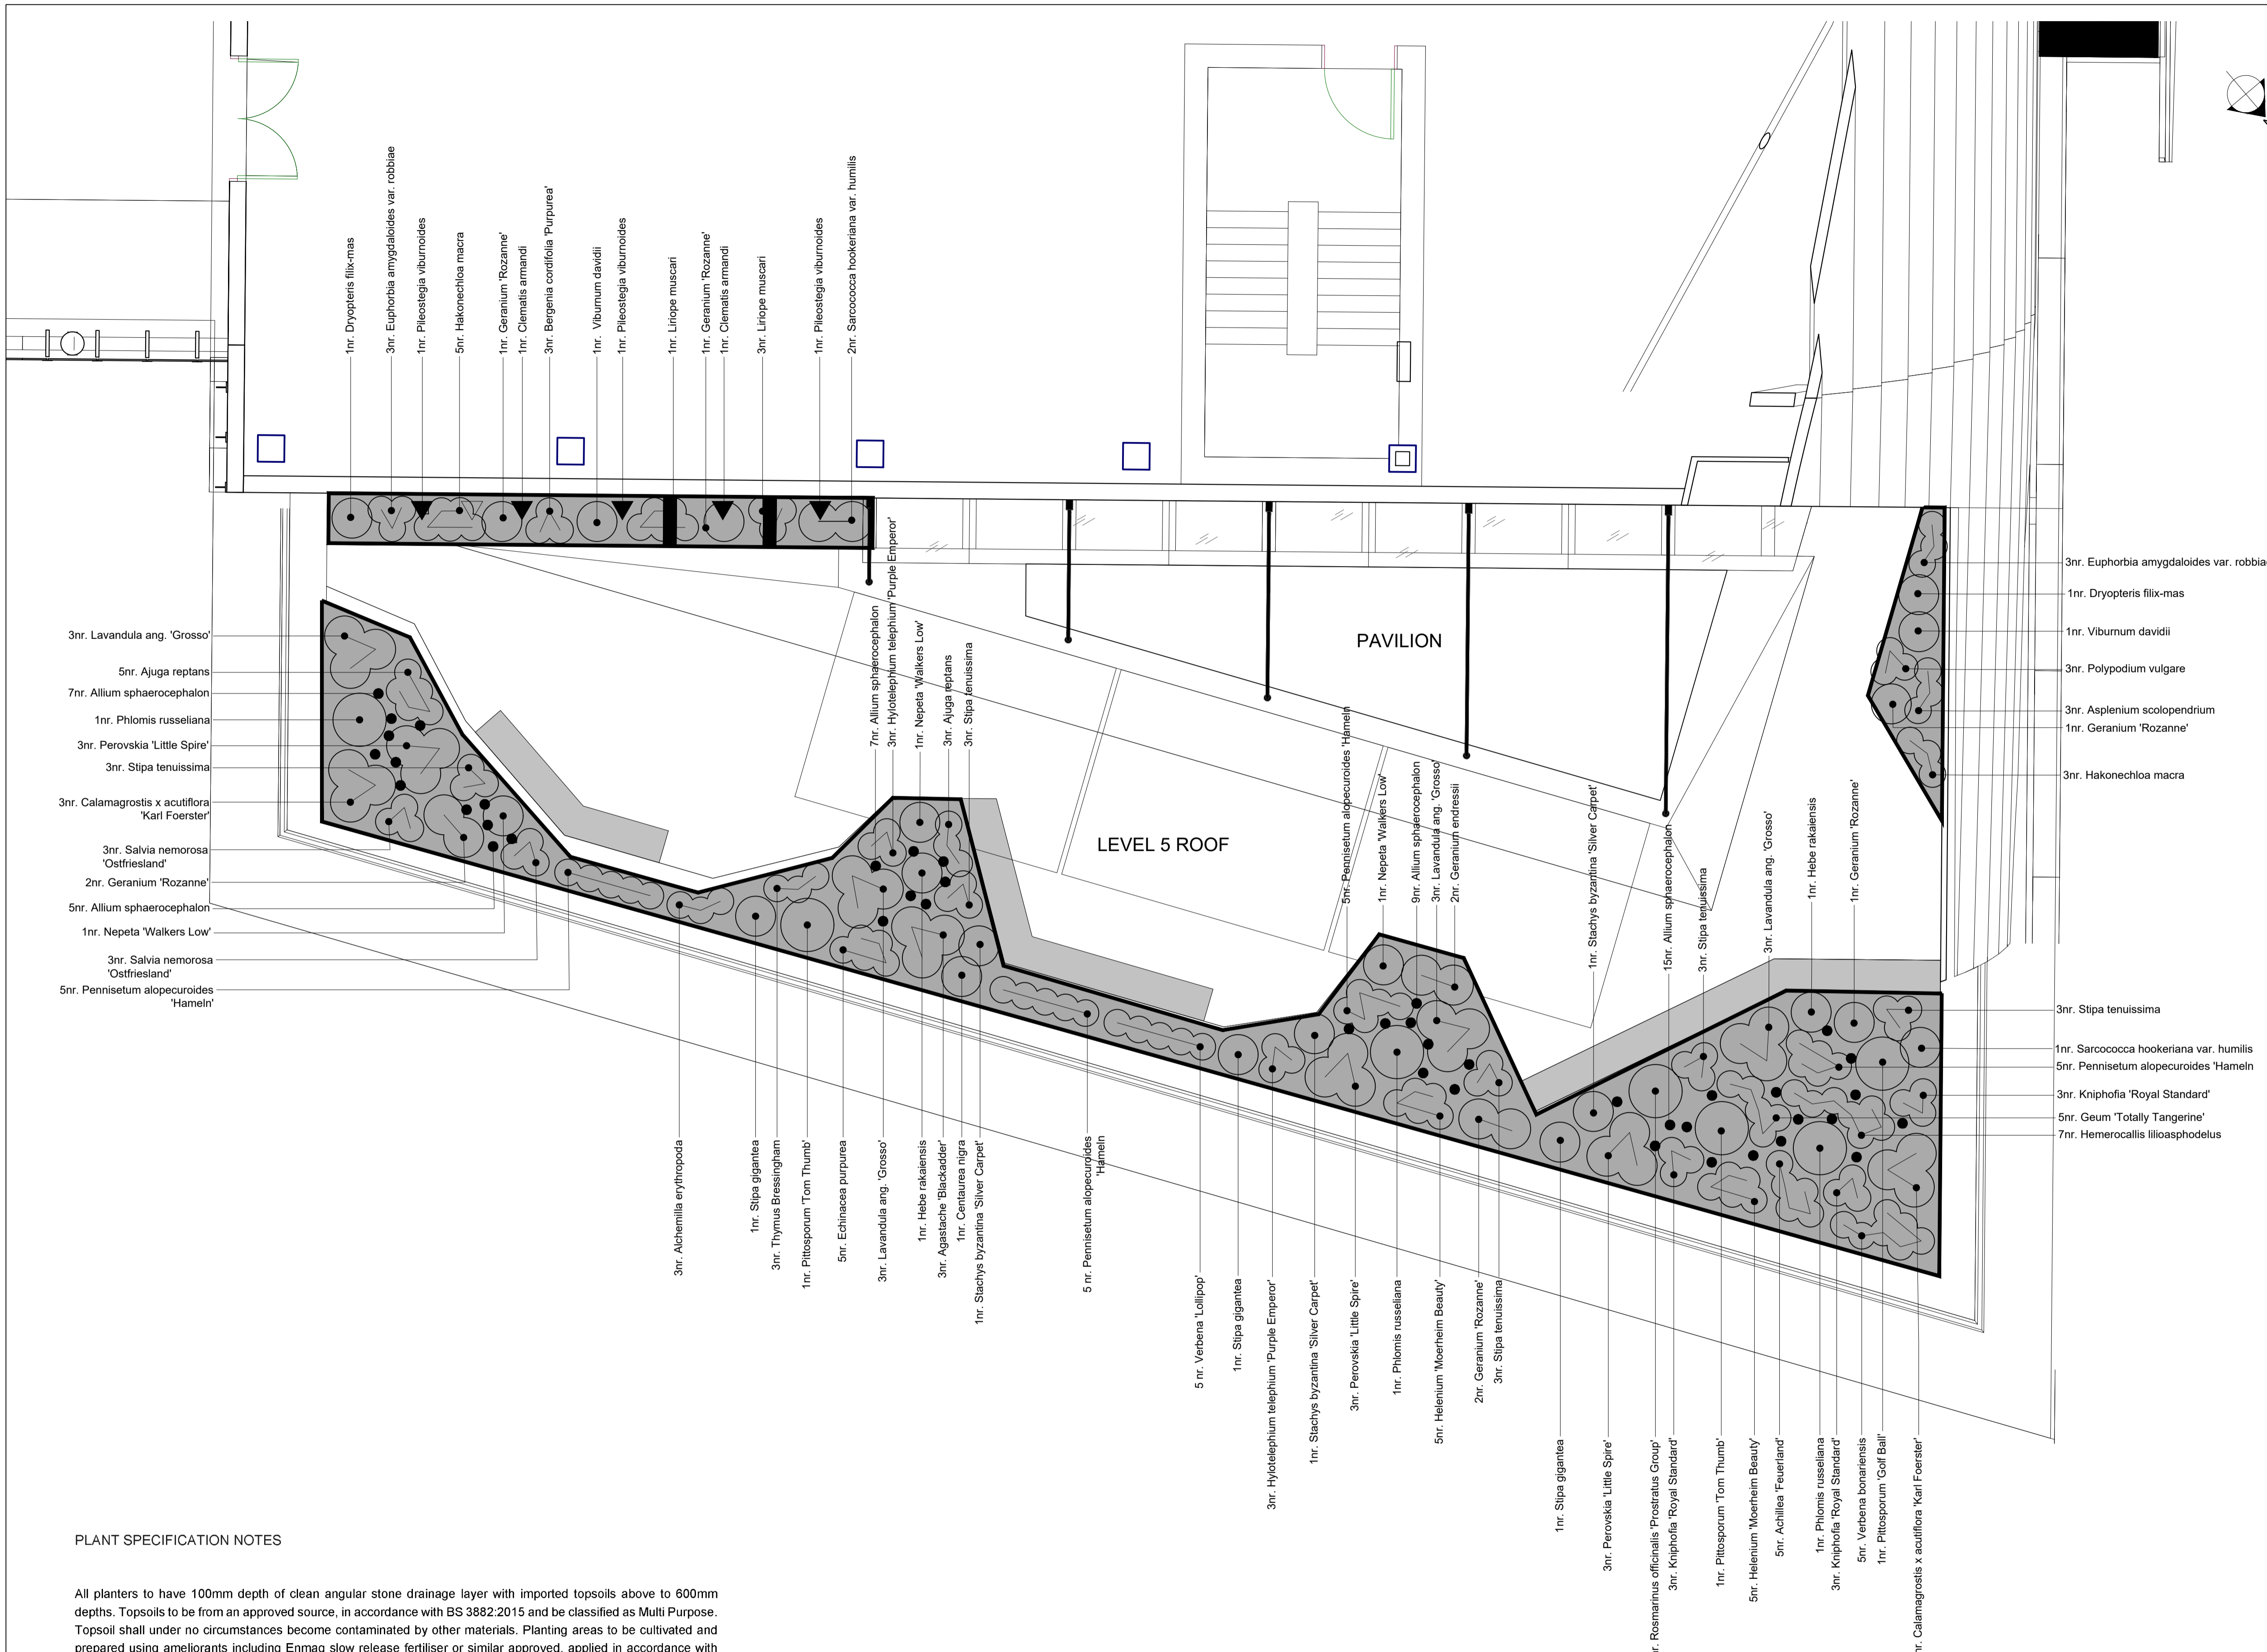

PLANT SPECIFICATION NOTES

All planters to have 100mm depth of clean angular stone drainage layer with imported topsoils above to 600mm depths. Topsoils to be from an approved source, in accordance with BS 3882:2015 and be classified as Multi Purpose. Topsoil shall under no circumstances become contaminated by other materials. Planting areas to be cultivated and prepared using ameliorants including Enmag slow release fertiliser or similar approved, applied in accordance with manufacturers recommendations to leave a friable and free draining material free from large stones, debris and other detritus for the full planting depth.

All plant material to be in accordance with the specified Plant Schedule and the following industry standards; BS 3936 Part 1 (1992), 'Nursery Stock Specification for Trees and Shrubs', BS3936 Part 10: 1990 'Nursery Stock Specification for Ground-cover Plants', BS3969 1998+A1:2013 'Recommendations for Turf for General Purpose' and 'Handling and Establishing Landscape Plants' HTA 1985, revised edition March 2002. Any stock planted outside the recognised planting season shall be containerised. Containerised plant stock shall have fully developed root system within the specified pot size.

C	Revised planters and omit green roof	NJ	CT	Jan. 24
B	Climbers added to pavilion roof	NJ	CT	Dec. 23
A	Pavilion added and additional planters	NJ	CT	Nov. 23
Rev	Description	By	CB	Date



Lakesbury House, Hittingbury Road, Chandlers Ford, Hampshire SO53 5SS
 T: 02380 810 440 E: rpsso@rpsgroup.com

Client **The Francis Crick Institute**

Project **Level 5 Terrace**

Title **Planting Plan**

Status Drawn By PM/Checked by
 Approval NJ CT

Job Ref Scale @ A1 Date Created
 JSL3923 1:50 Jan. 2022

RPS Drawing / Figure Number Rev
 005 C

rpsgroup.com